




Napule

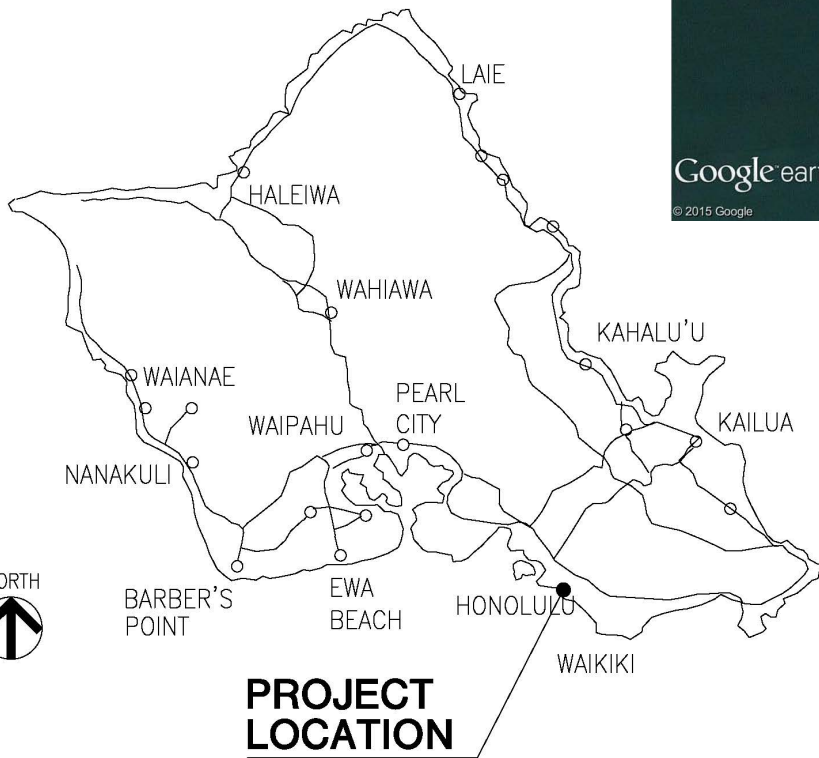

PROJECT  
LOCATION

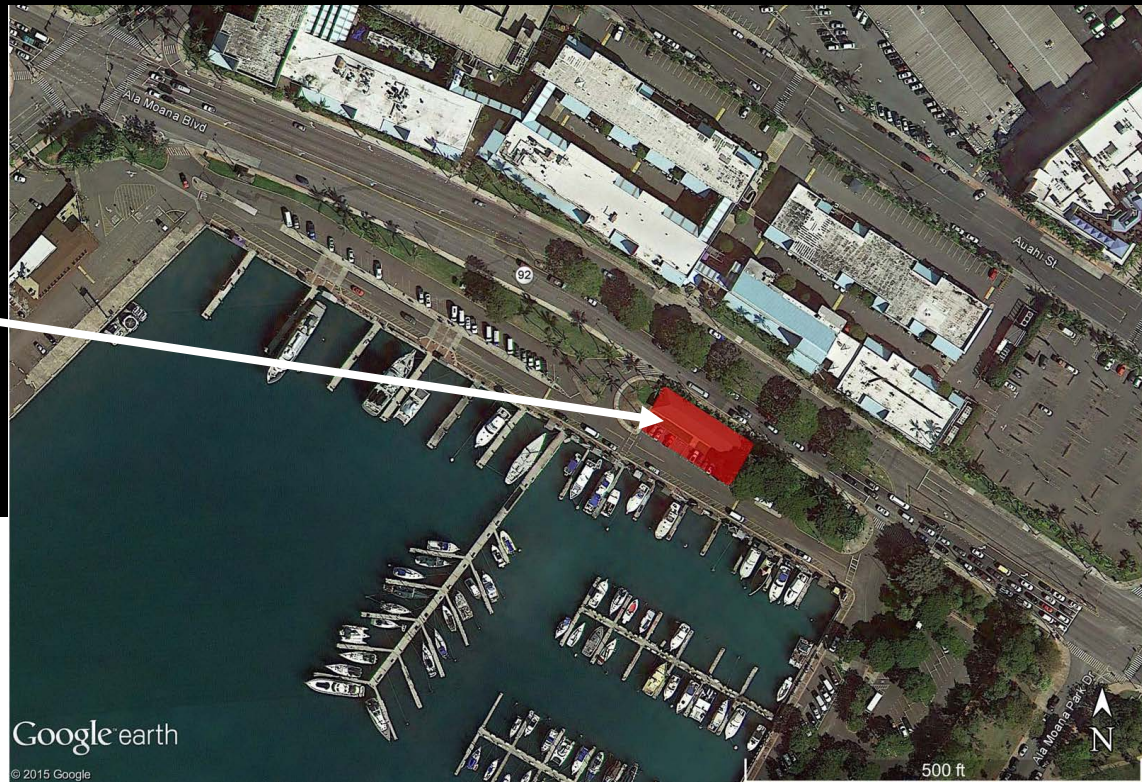

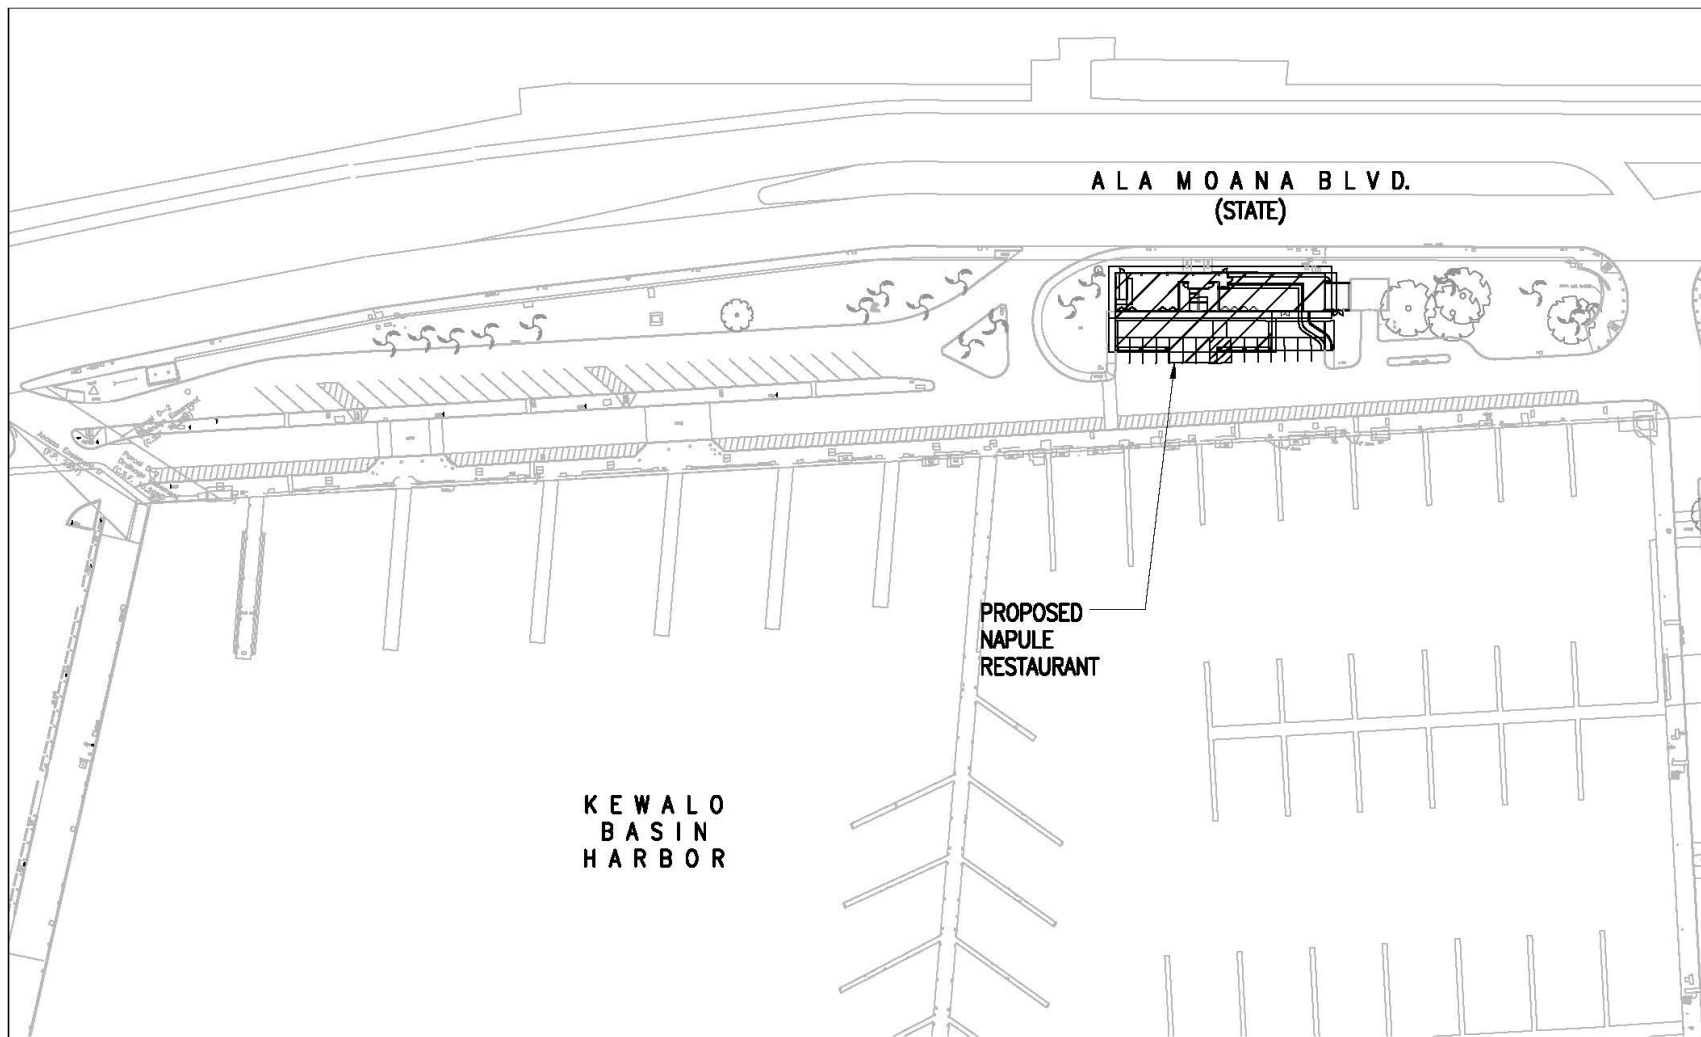

CONCEPTUAL SITE PLAN

SCALE: 1" = 100'



## NAPULE RESTAURANT

HONOLULU

OAHU


HAWAII

Date: FEBRUARY 2015








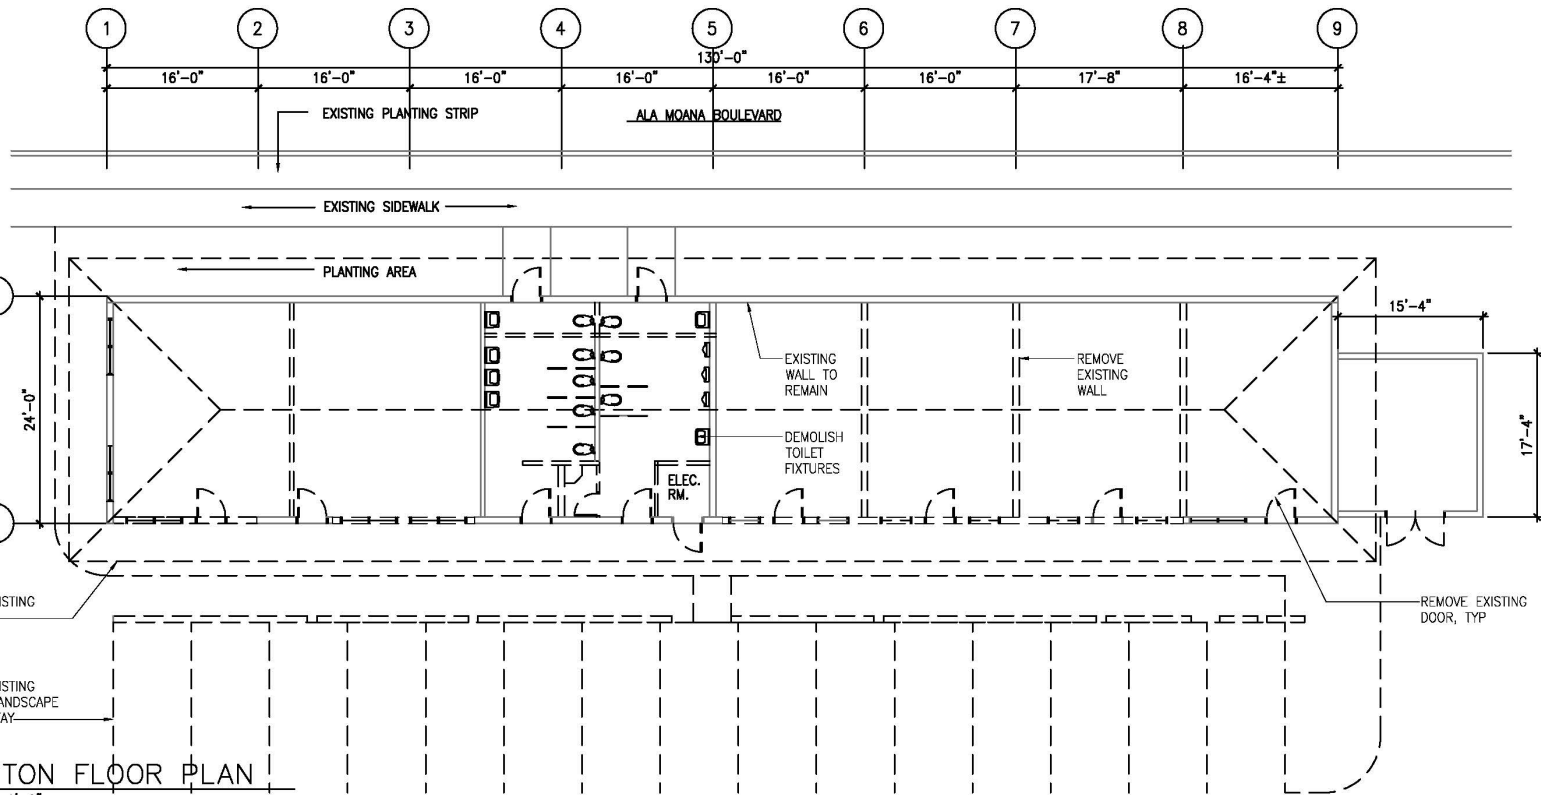




ALA MOANA BLVD.  
(STATE)

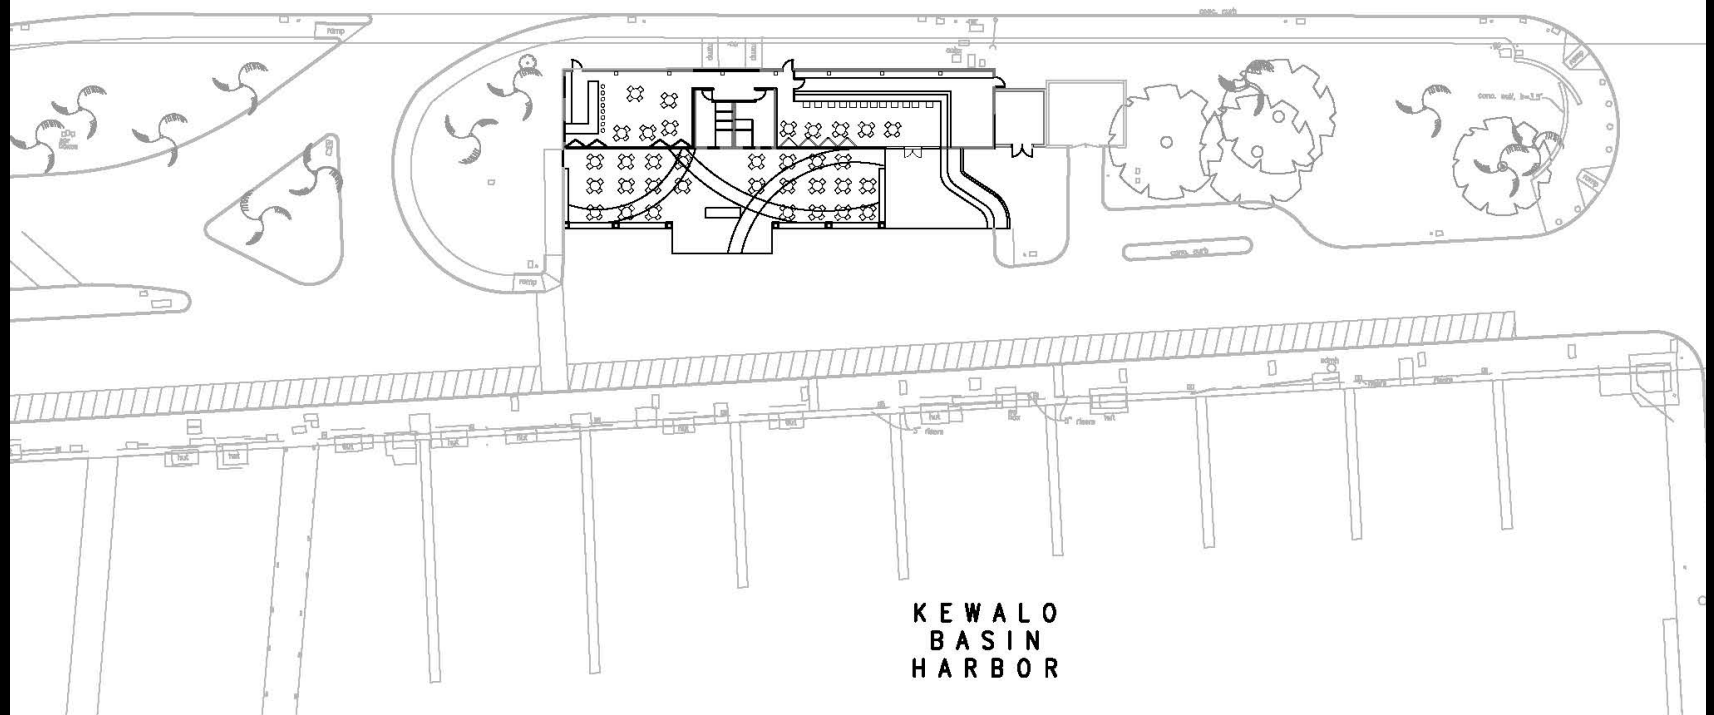




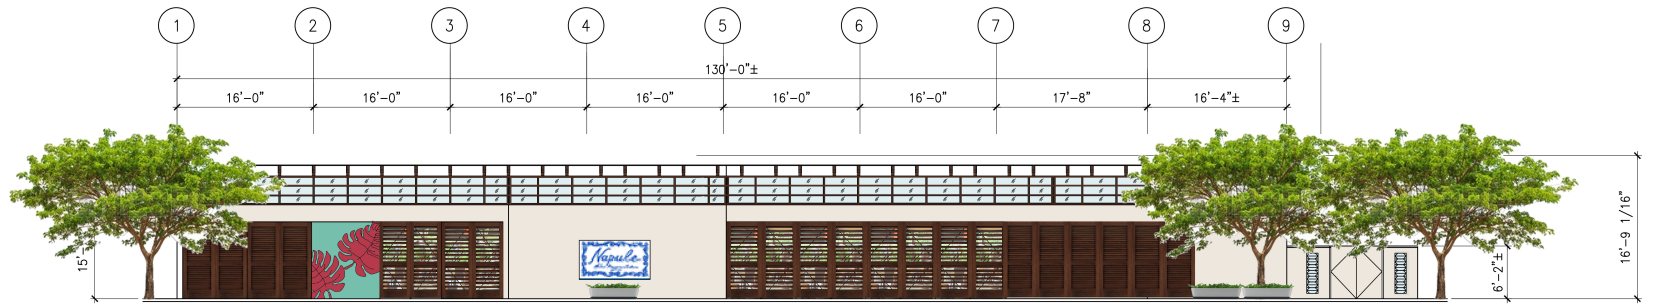

## A EXTERIOR ELEVATION

SCALE: 1/8" = 1'-0"

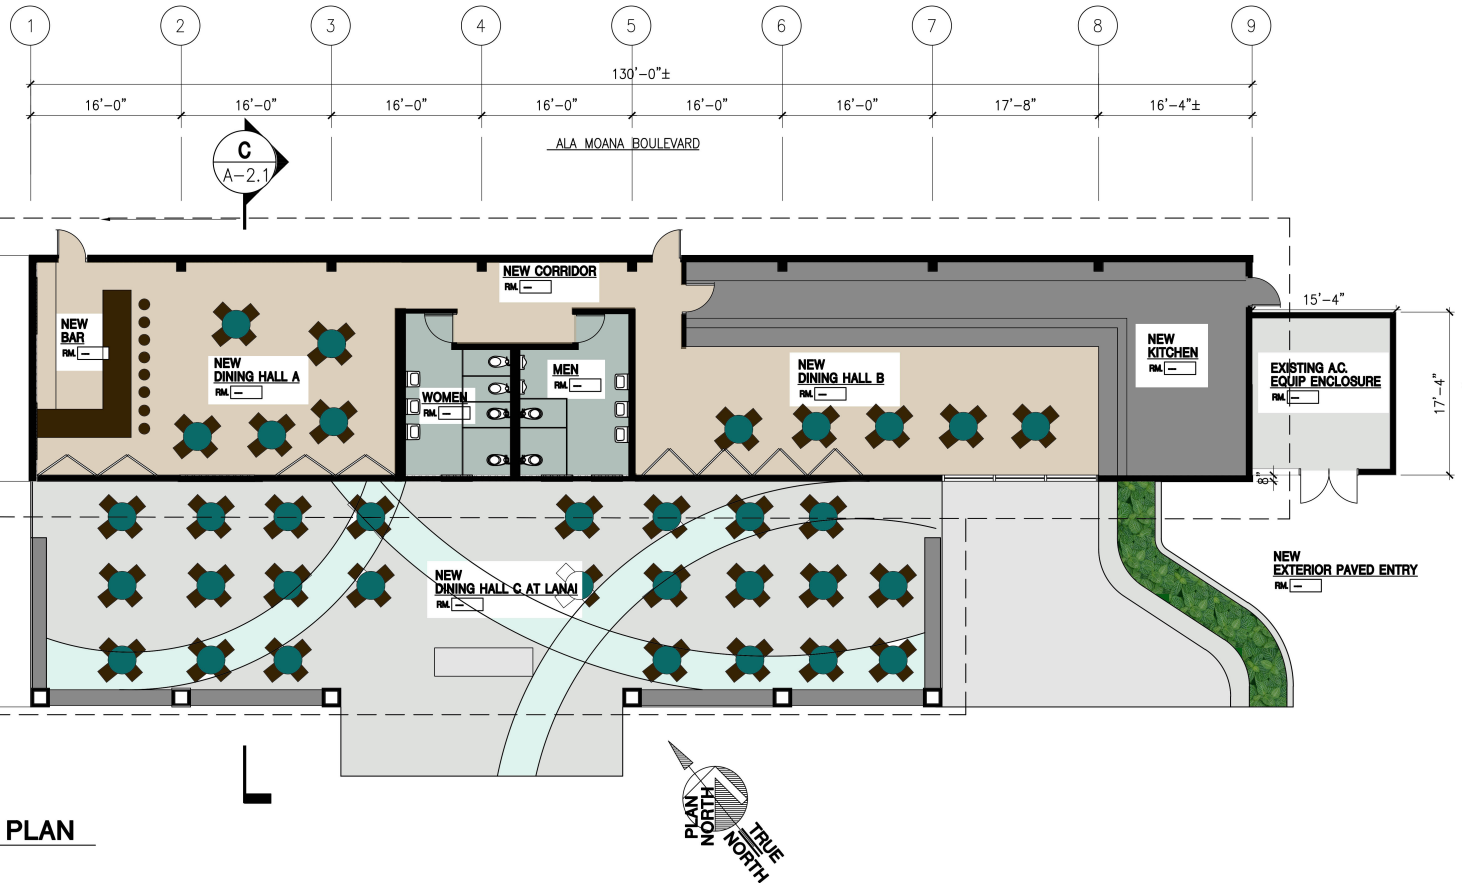

## B NEW FLOOR PLAN

SCALE: 1/8" = 1'-0"





SLOPE ROOF AND DAYLIGHTING



SLOPE ROOF AND DAYLIGHTING

*Napule*



OUTDOOR PATIO DINING

*Napule*