

"EXHIBIT B"

MASTER PLAN

PHASE 1:


- A - SANDBOX
- B - INNOVATION HALE

PHASE 2:

- C - PARKING STRUCTURE & LOADING ZONE
- D - KEWALO INCUBATION CENTER
- E - PUBLIC PLAZA


PHASE 3:

- F - LEARNING CENTER

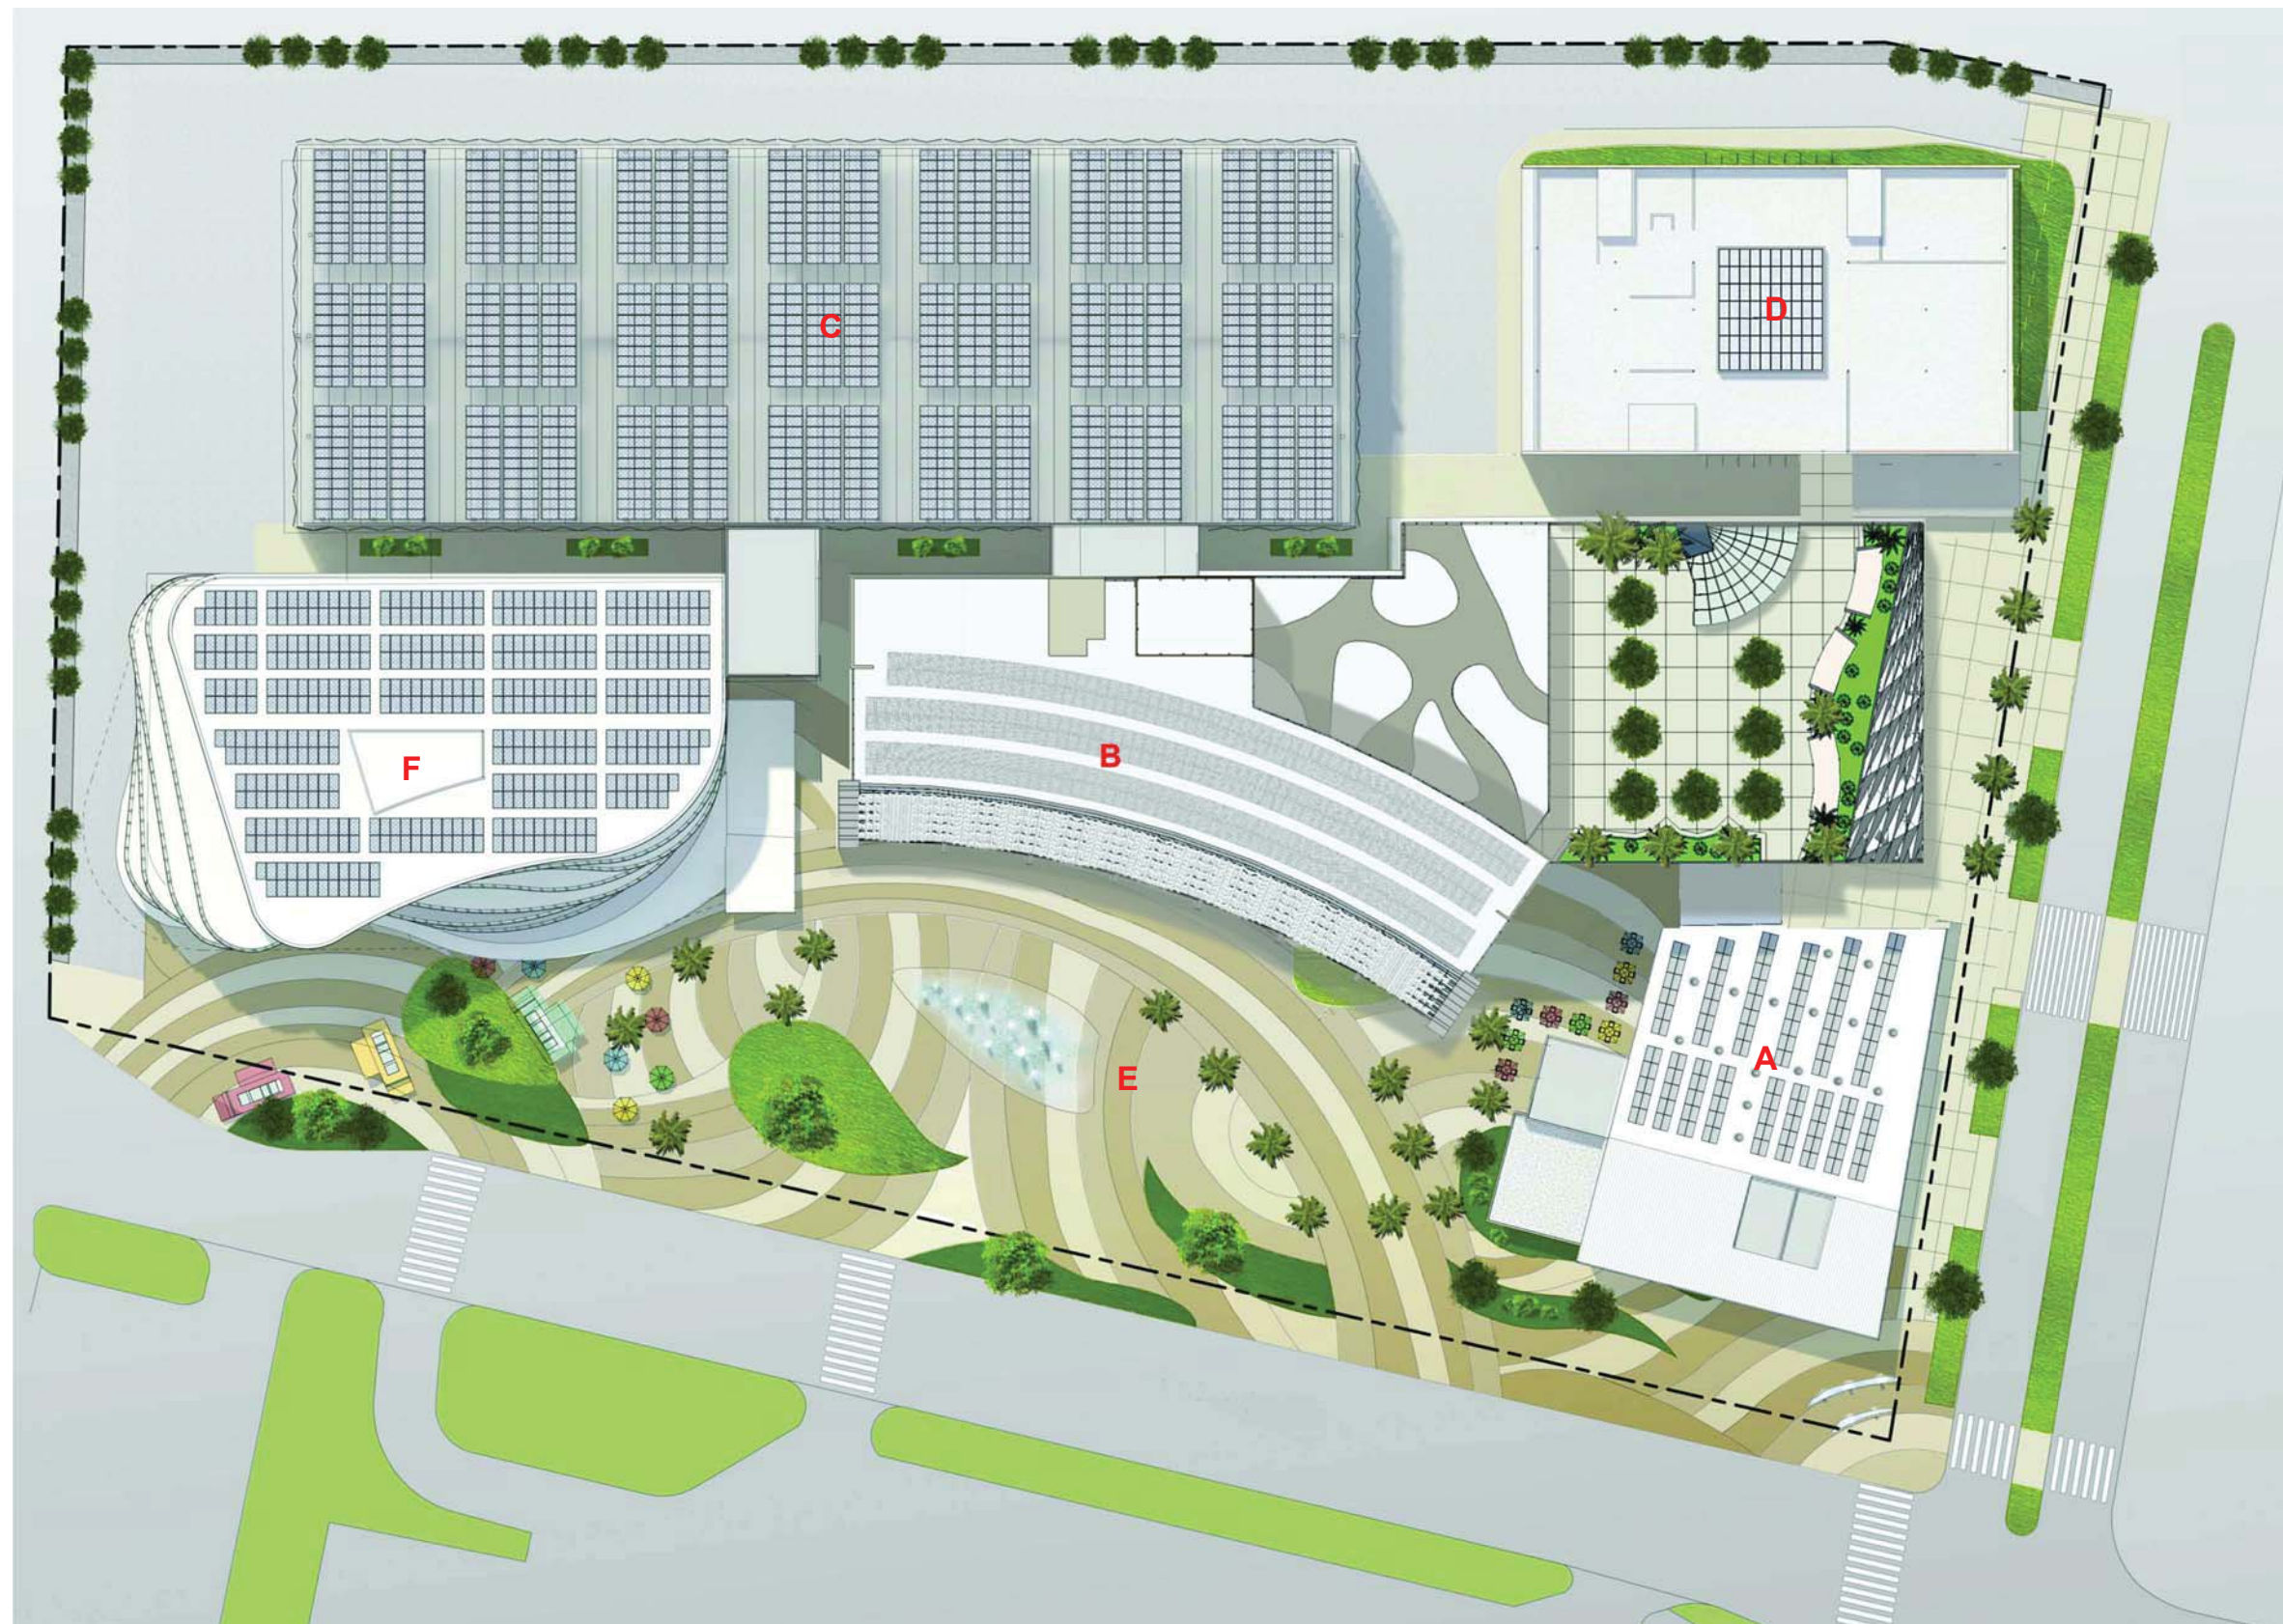

MASTER PLAN - PHASE 1, 2 & 3


HTDC PHASE 1 A & B - CONCEPTUAL DESIGN

 

A002
SHEET NO.




ADG
ALAKEADESIGNGROUP
ARCHITECTURE | PLANNING | INTERIOR

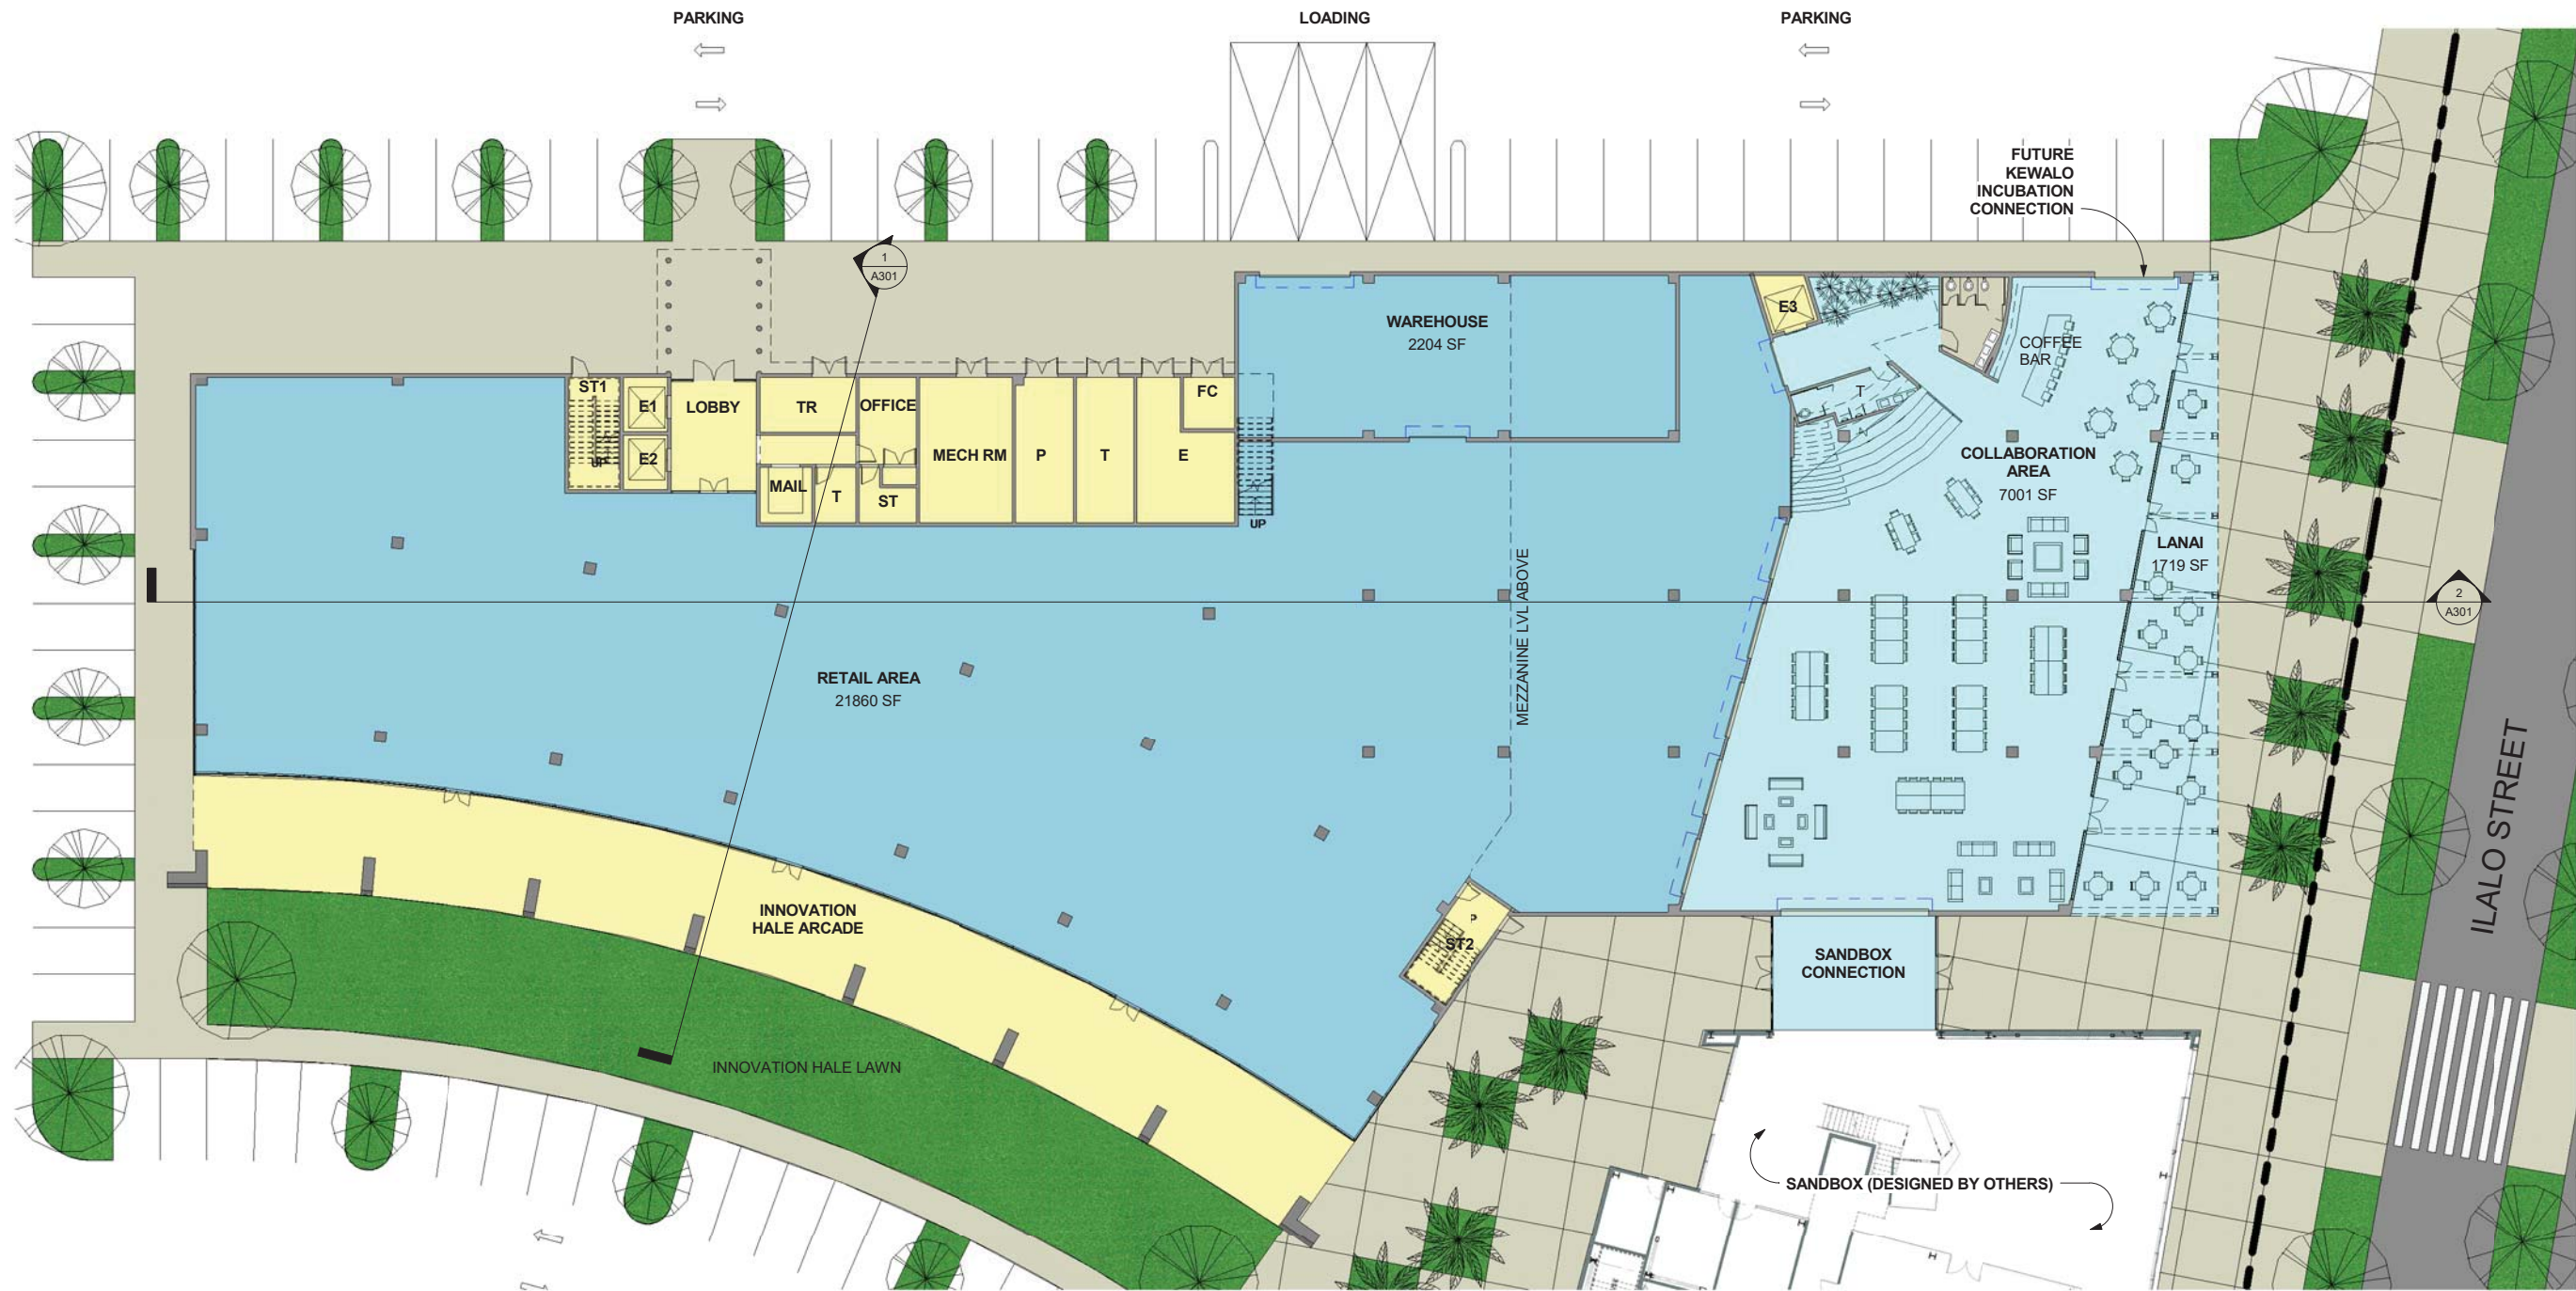


1ST FLOOR PLAN

HTDC PHASE 1 A & B - CONCEPTUAL DESIGN

 


A101
SHEET NO.

ADG
ALAKEADESIGNGROUP
ARCHITECTURE | PLANNING | INTERIOR

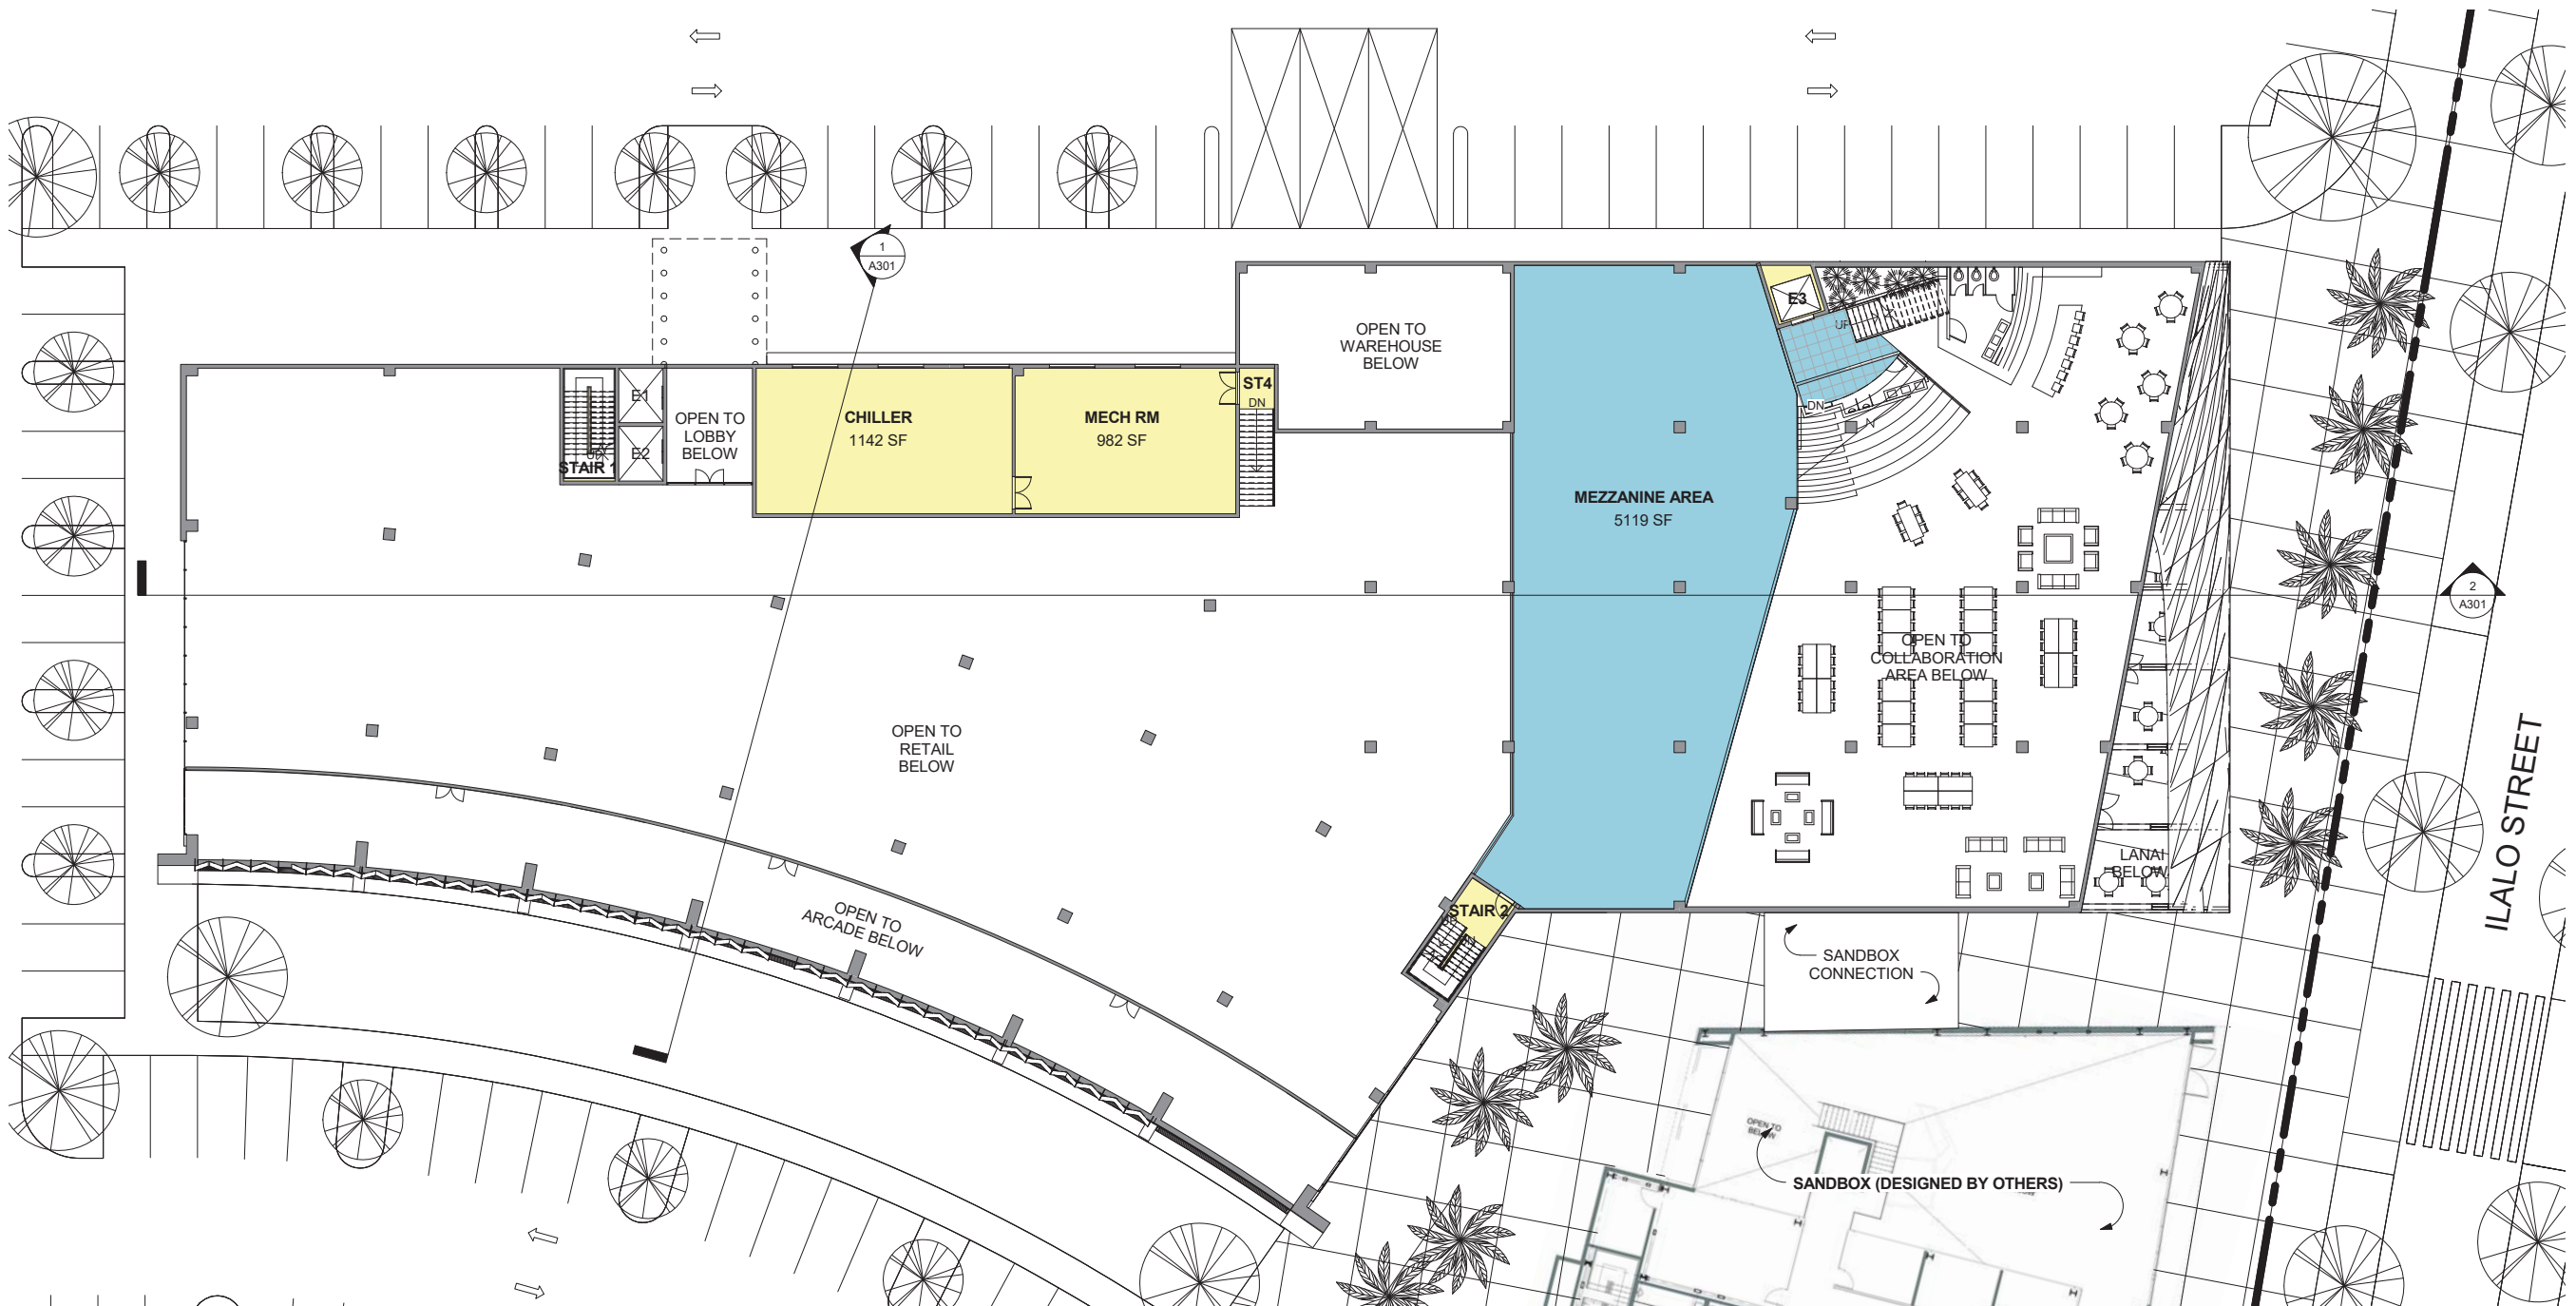


MEZZANINE FLOOR PLAN

HTDC PHASE 1 A & B - CONCEPTUAL DESIGN

 


A102
SHEET NO.

ADG
ALAKEADESIGNGROUP
ARCHITECTURE | PLANNING | INTERIOR

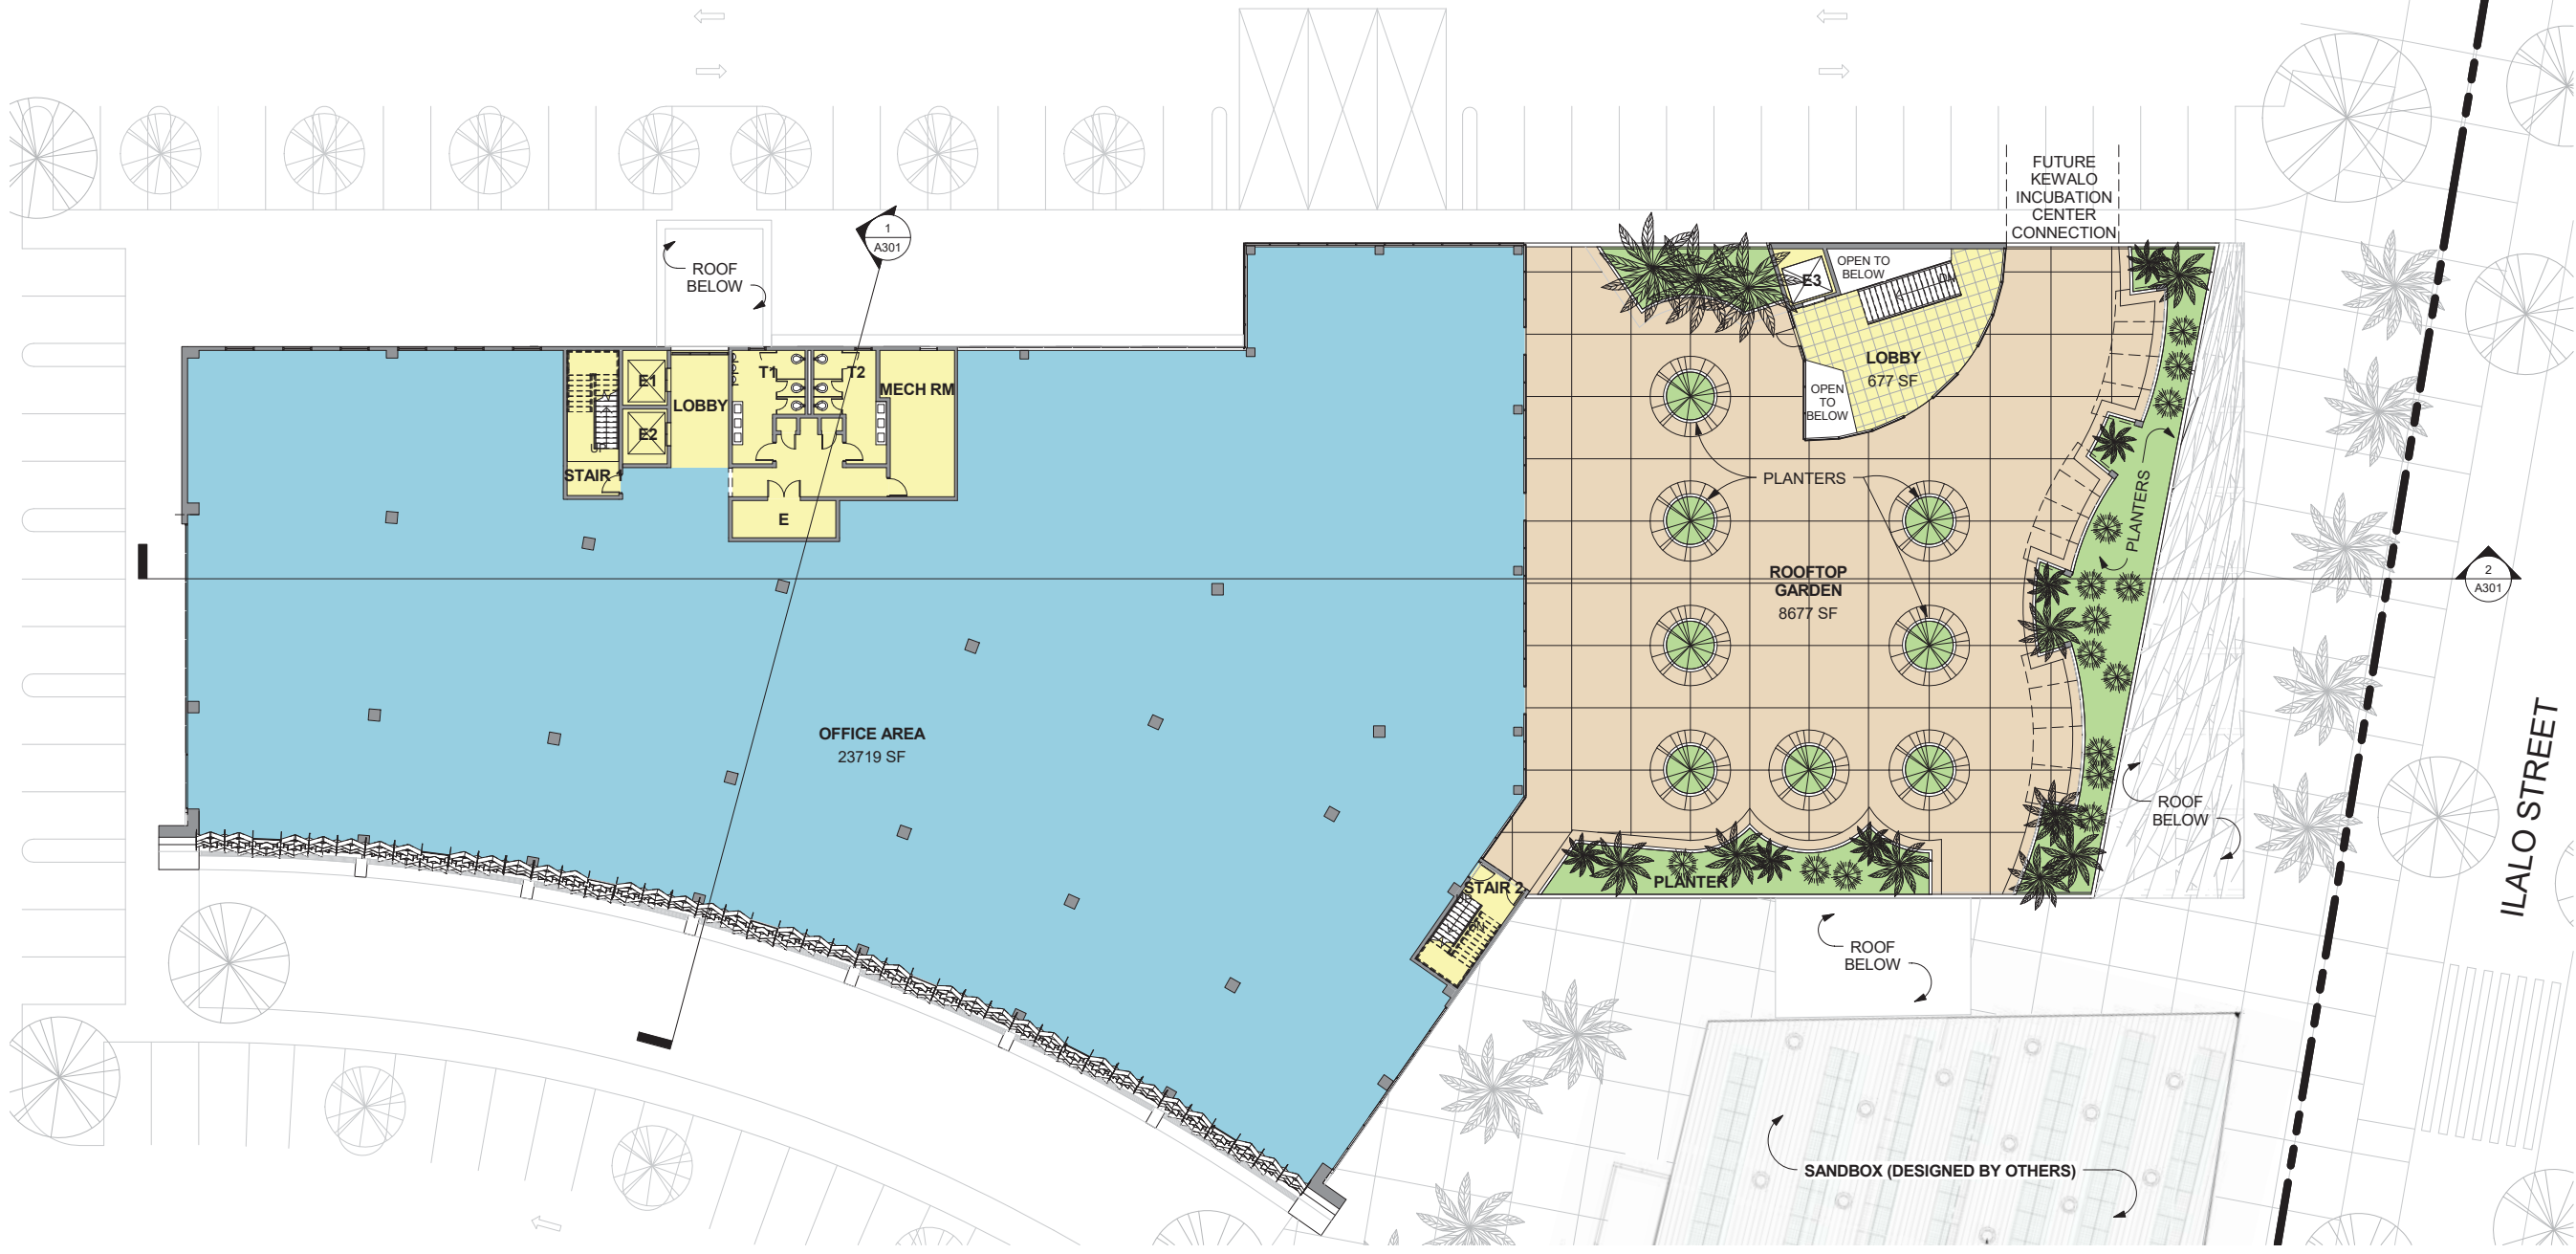


2ND FLOOR PLAN
 HTDC PHASE 1 A & B - CONCEPTUAL DESIGN

 


A103
 SHEET NO.

ADG
 ALAKEADESIGNGROUP
 ARCHITECTURE | PLANNING | INTERIOR

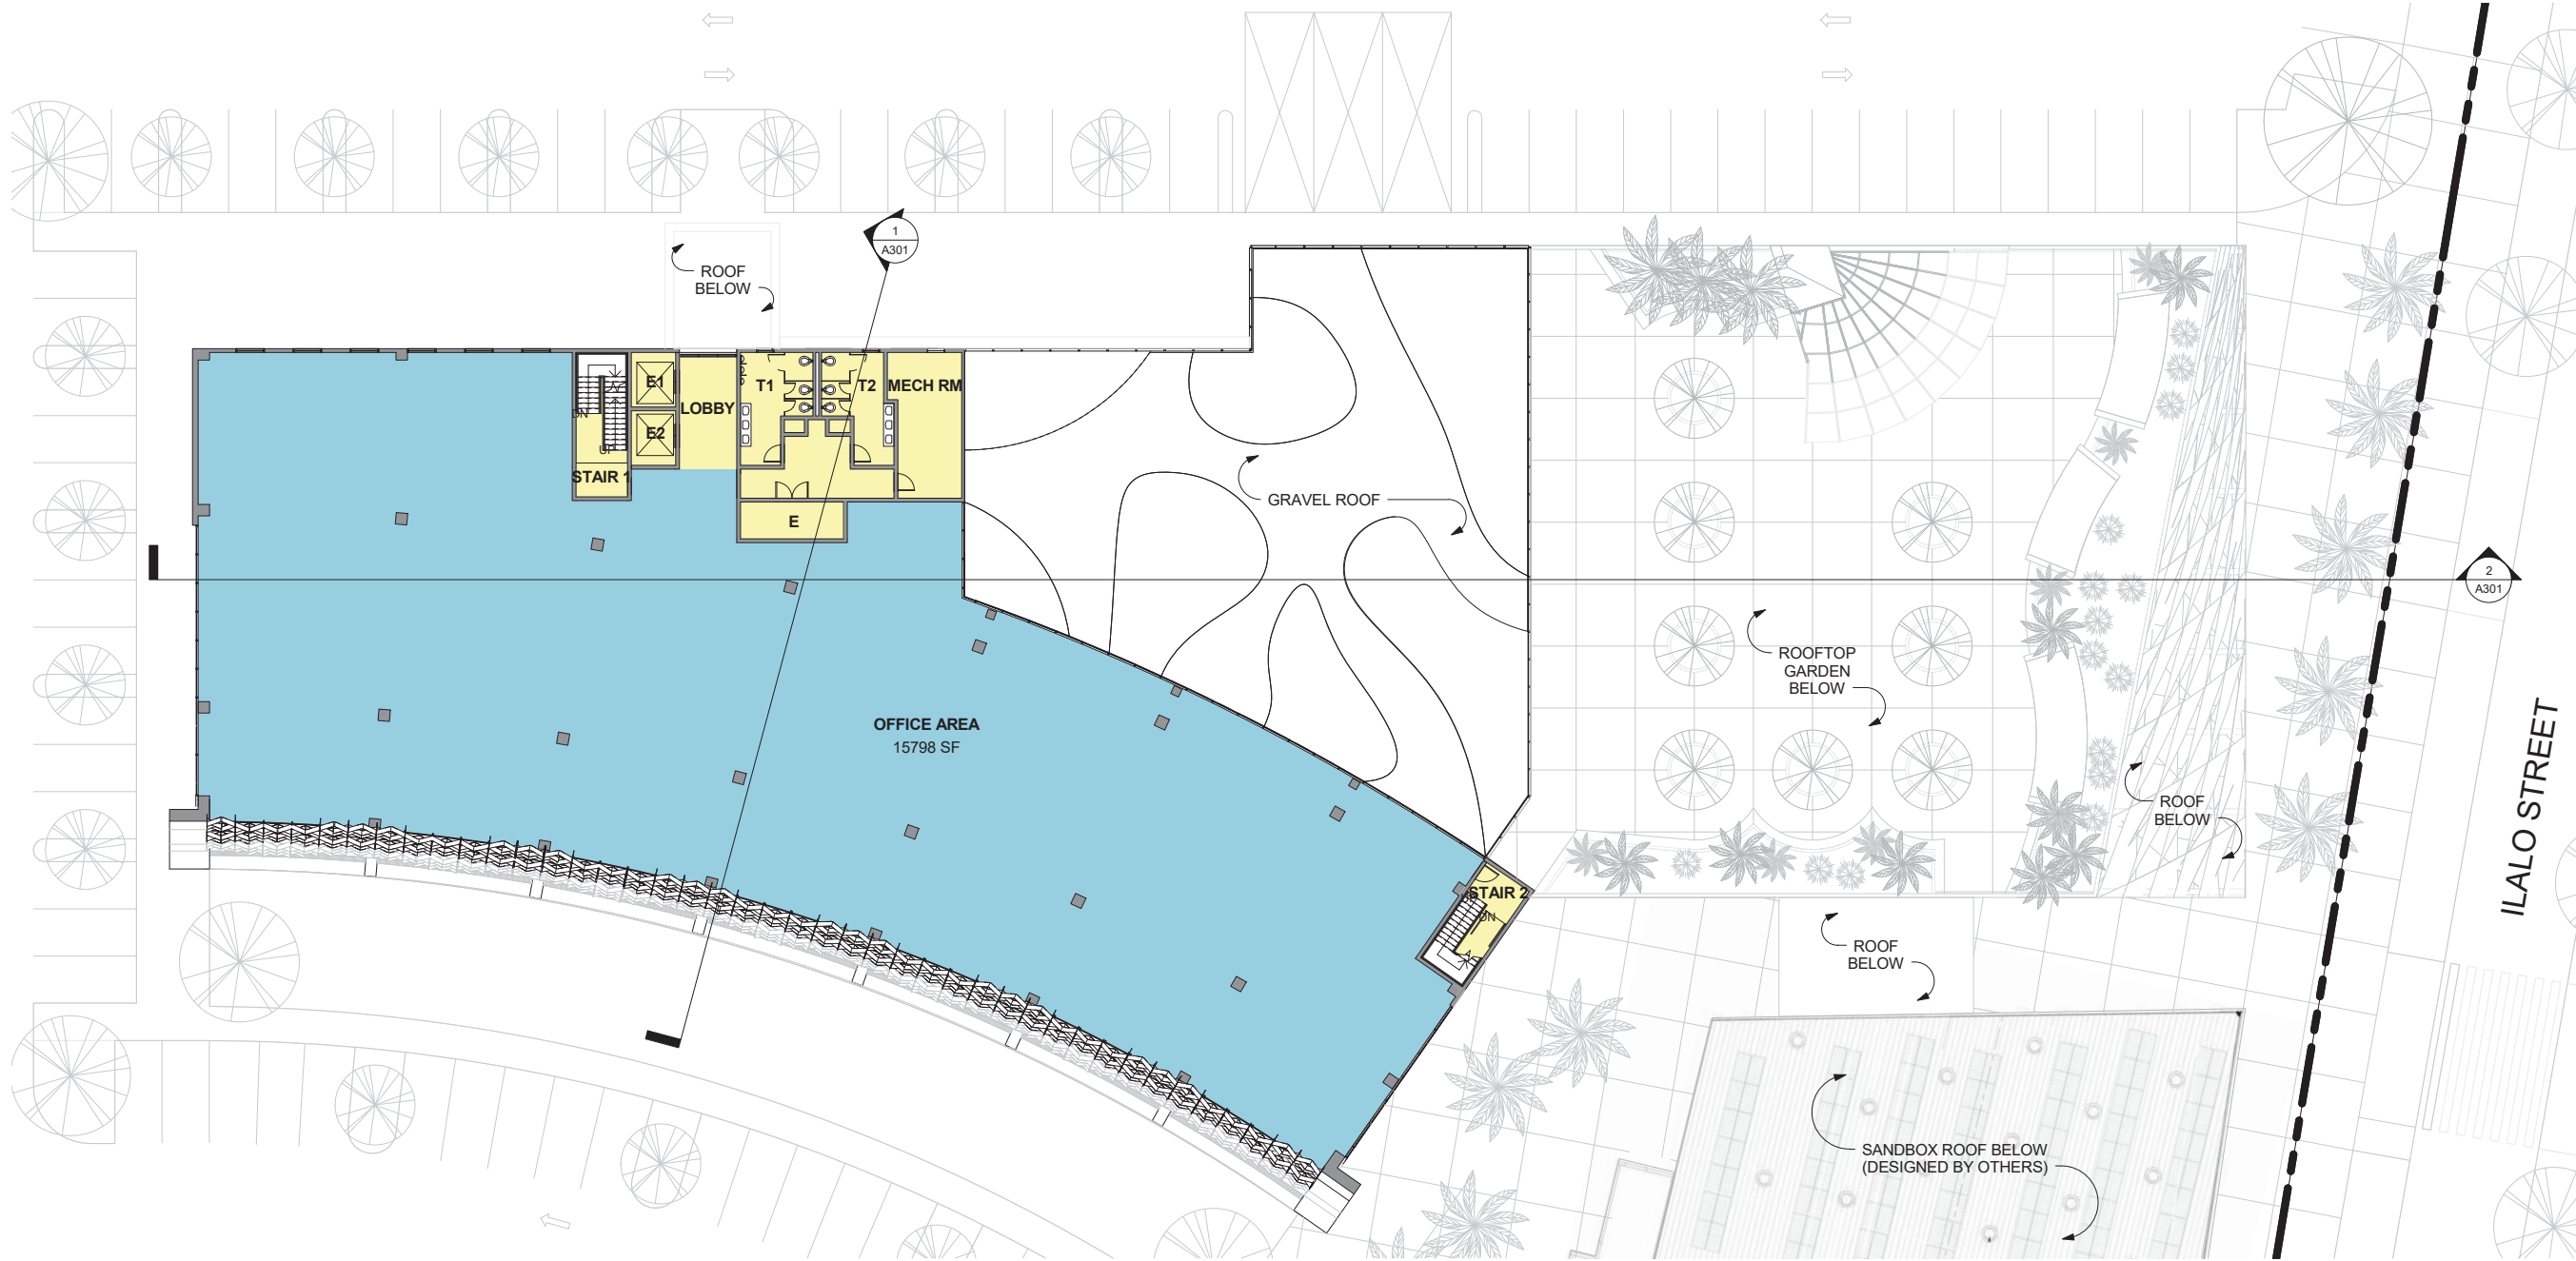

3RD FLOOR PLAN


HTDC PHASE 1 A & B - CONCEPTUAL DESIGN

 


A104
SHEET NO.



ALAKEADESIGNGROUP
ARCHITECTURE | PLANNING | INTERIOR

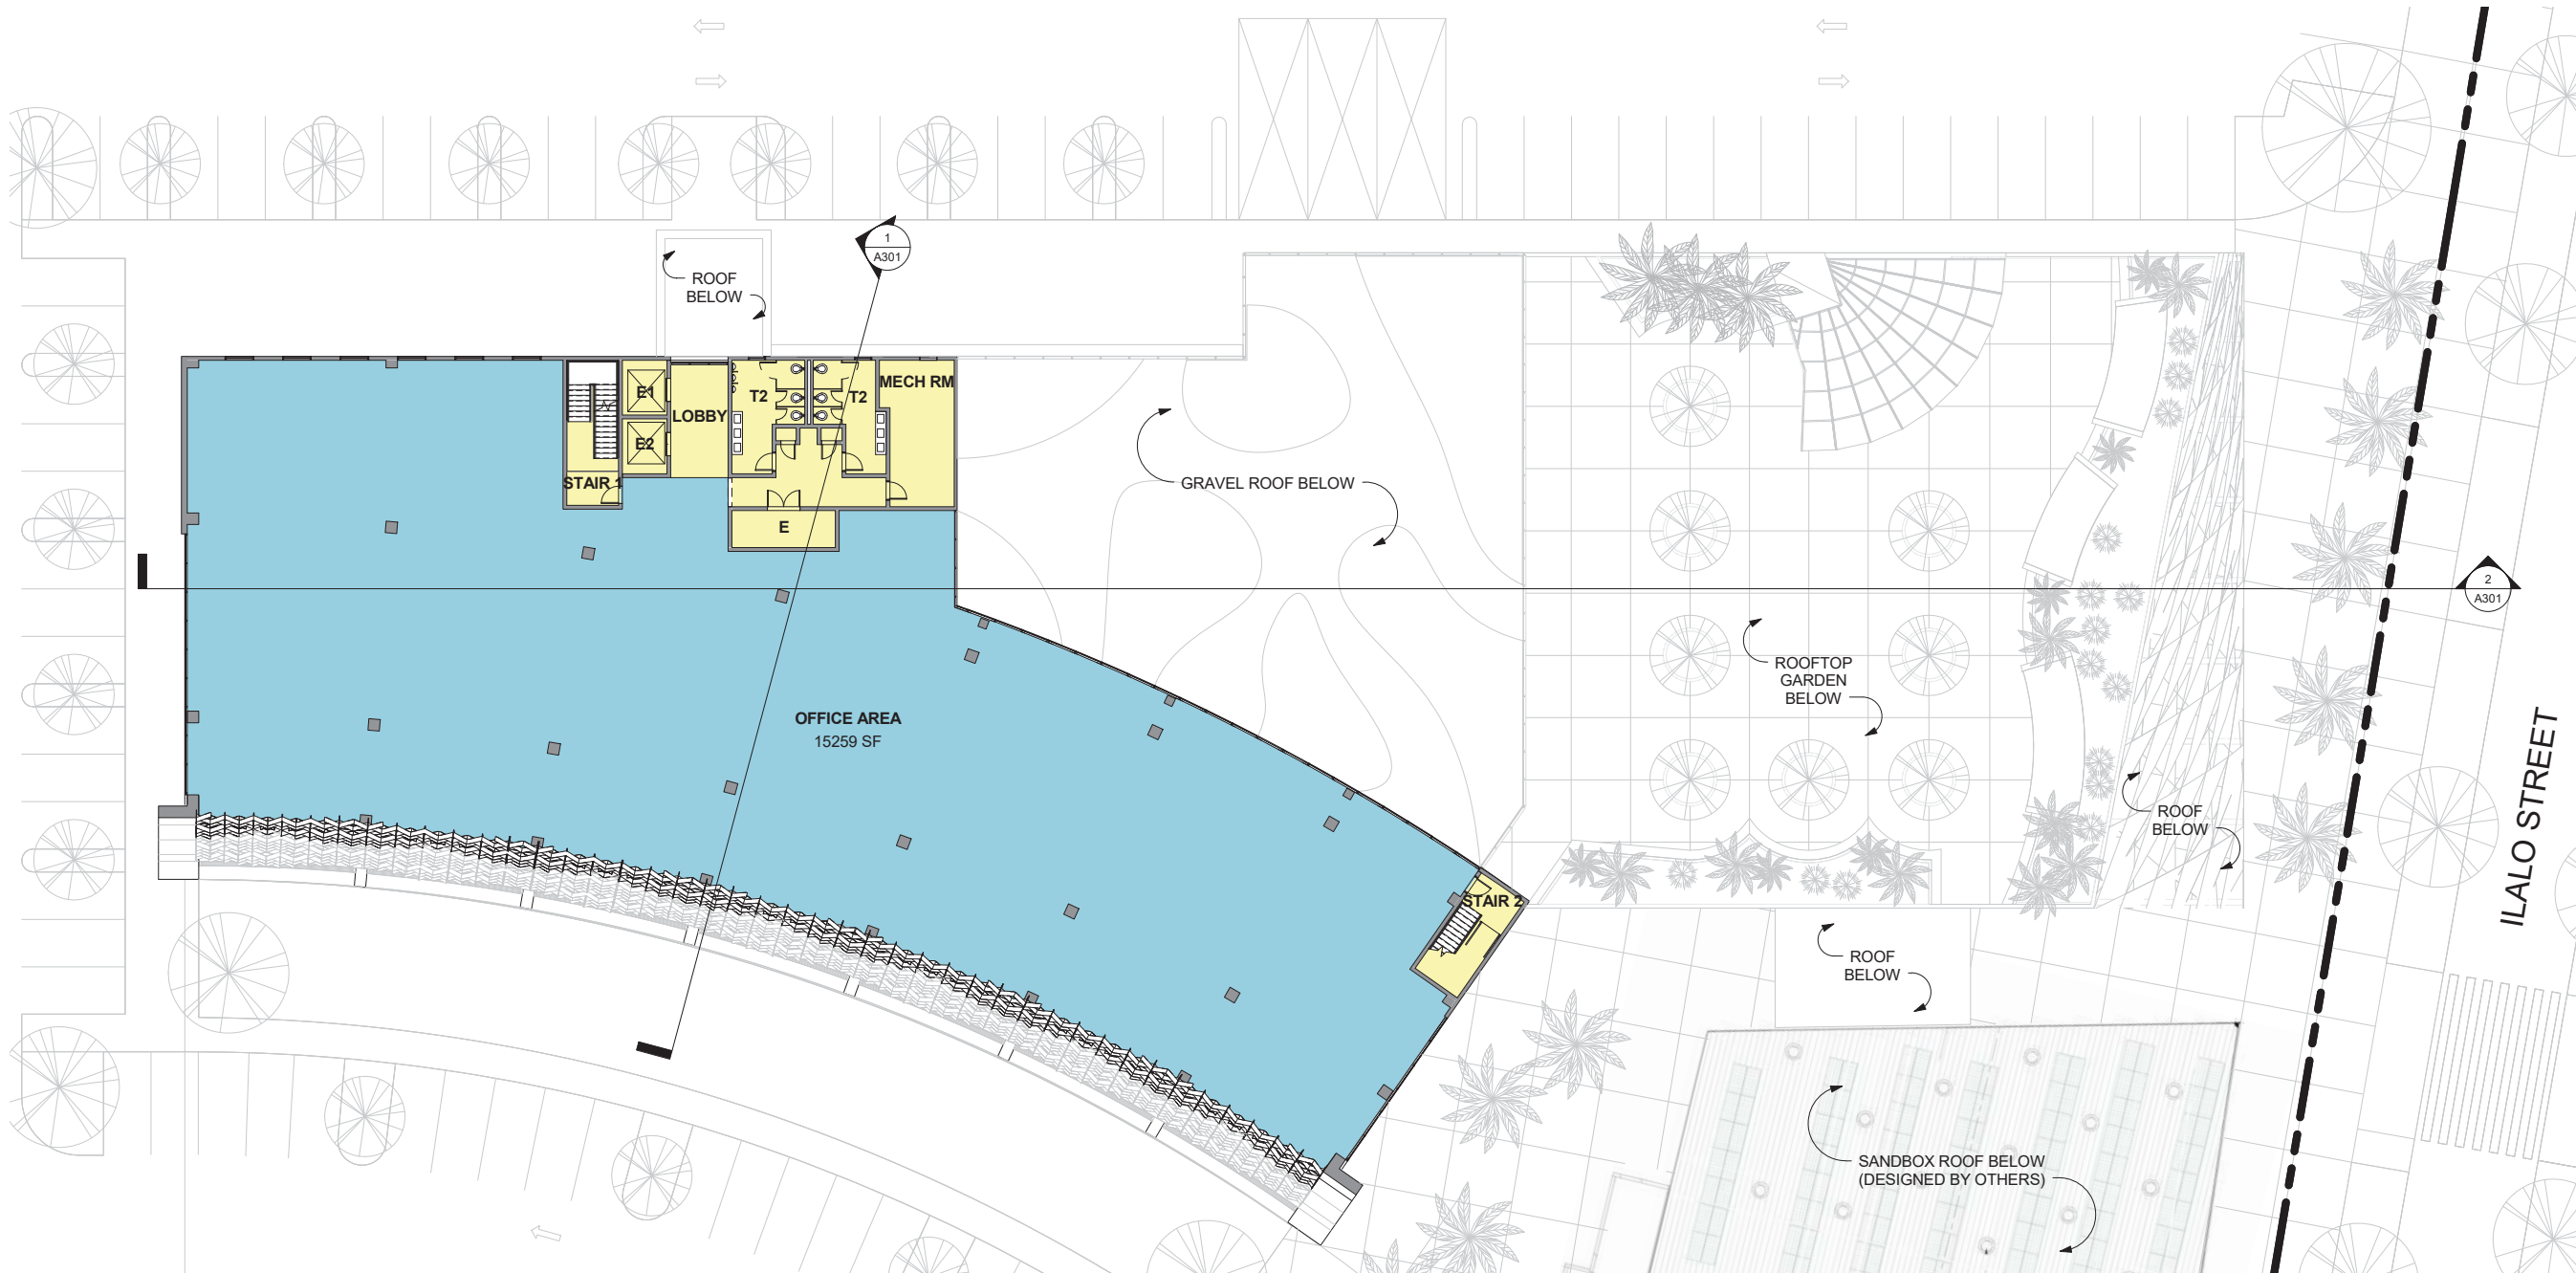


4TH FLOOR PLAN
 HTDC PHASE 1 A & B - CONCEPTUAL DESIGN

 


A105
 SHEET NO.

ADG
 ALAKEADESIGNGROUP
 ARCHITECTURE | PLANNING | INTERIOR

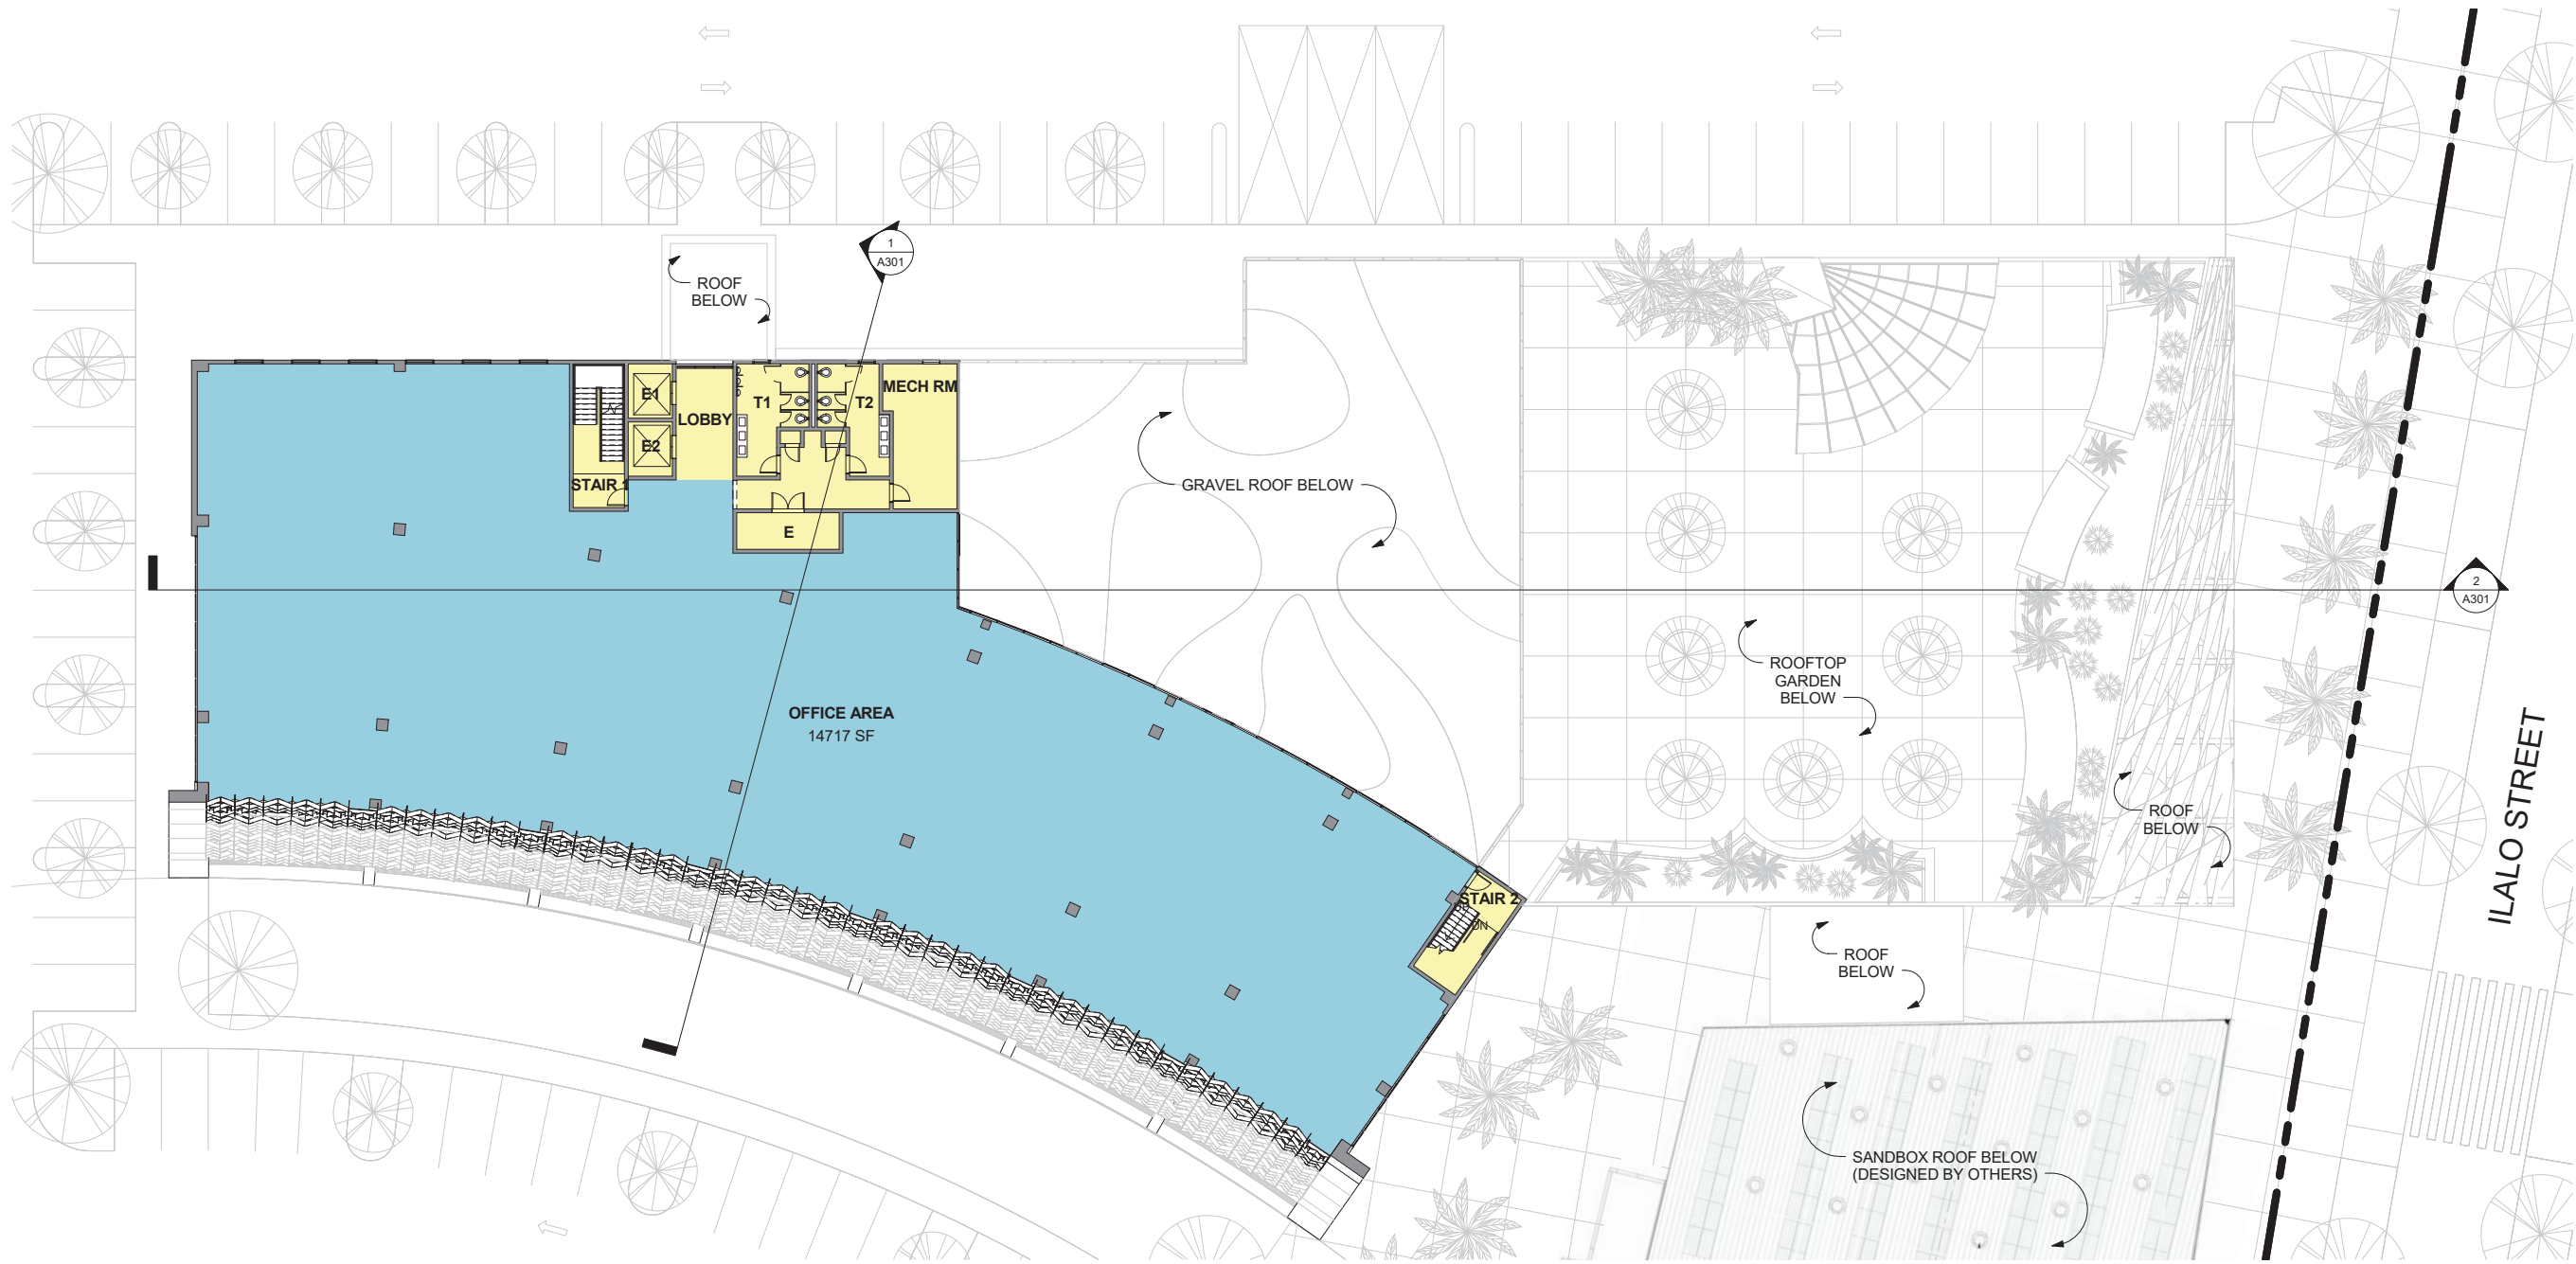

5TH FLOOR PLAN


HTDC PHASE 1 A & B - CONCEPTUAL DESIGN

 

A106
SHEET NO.




ALAKEADESIGNGROUP
ARCHITECTURE | PLANNING | INTERIOR

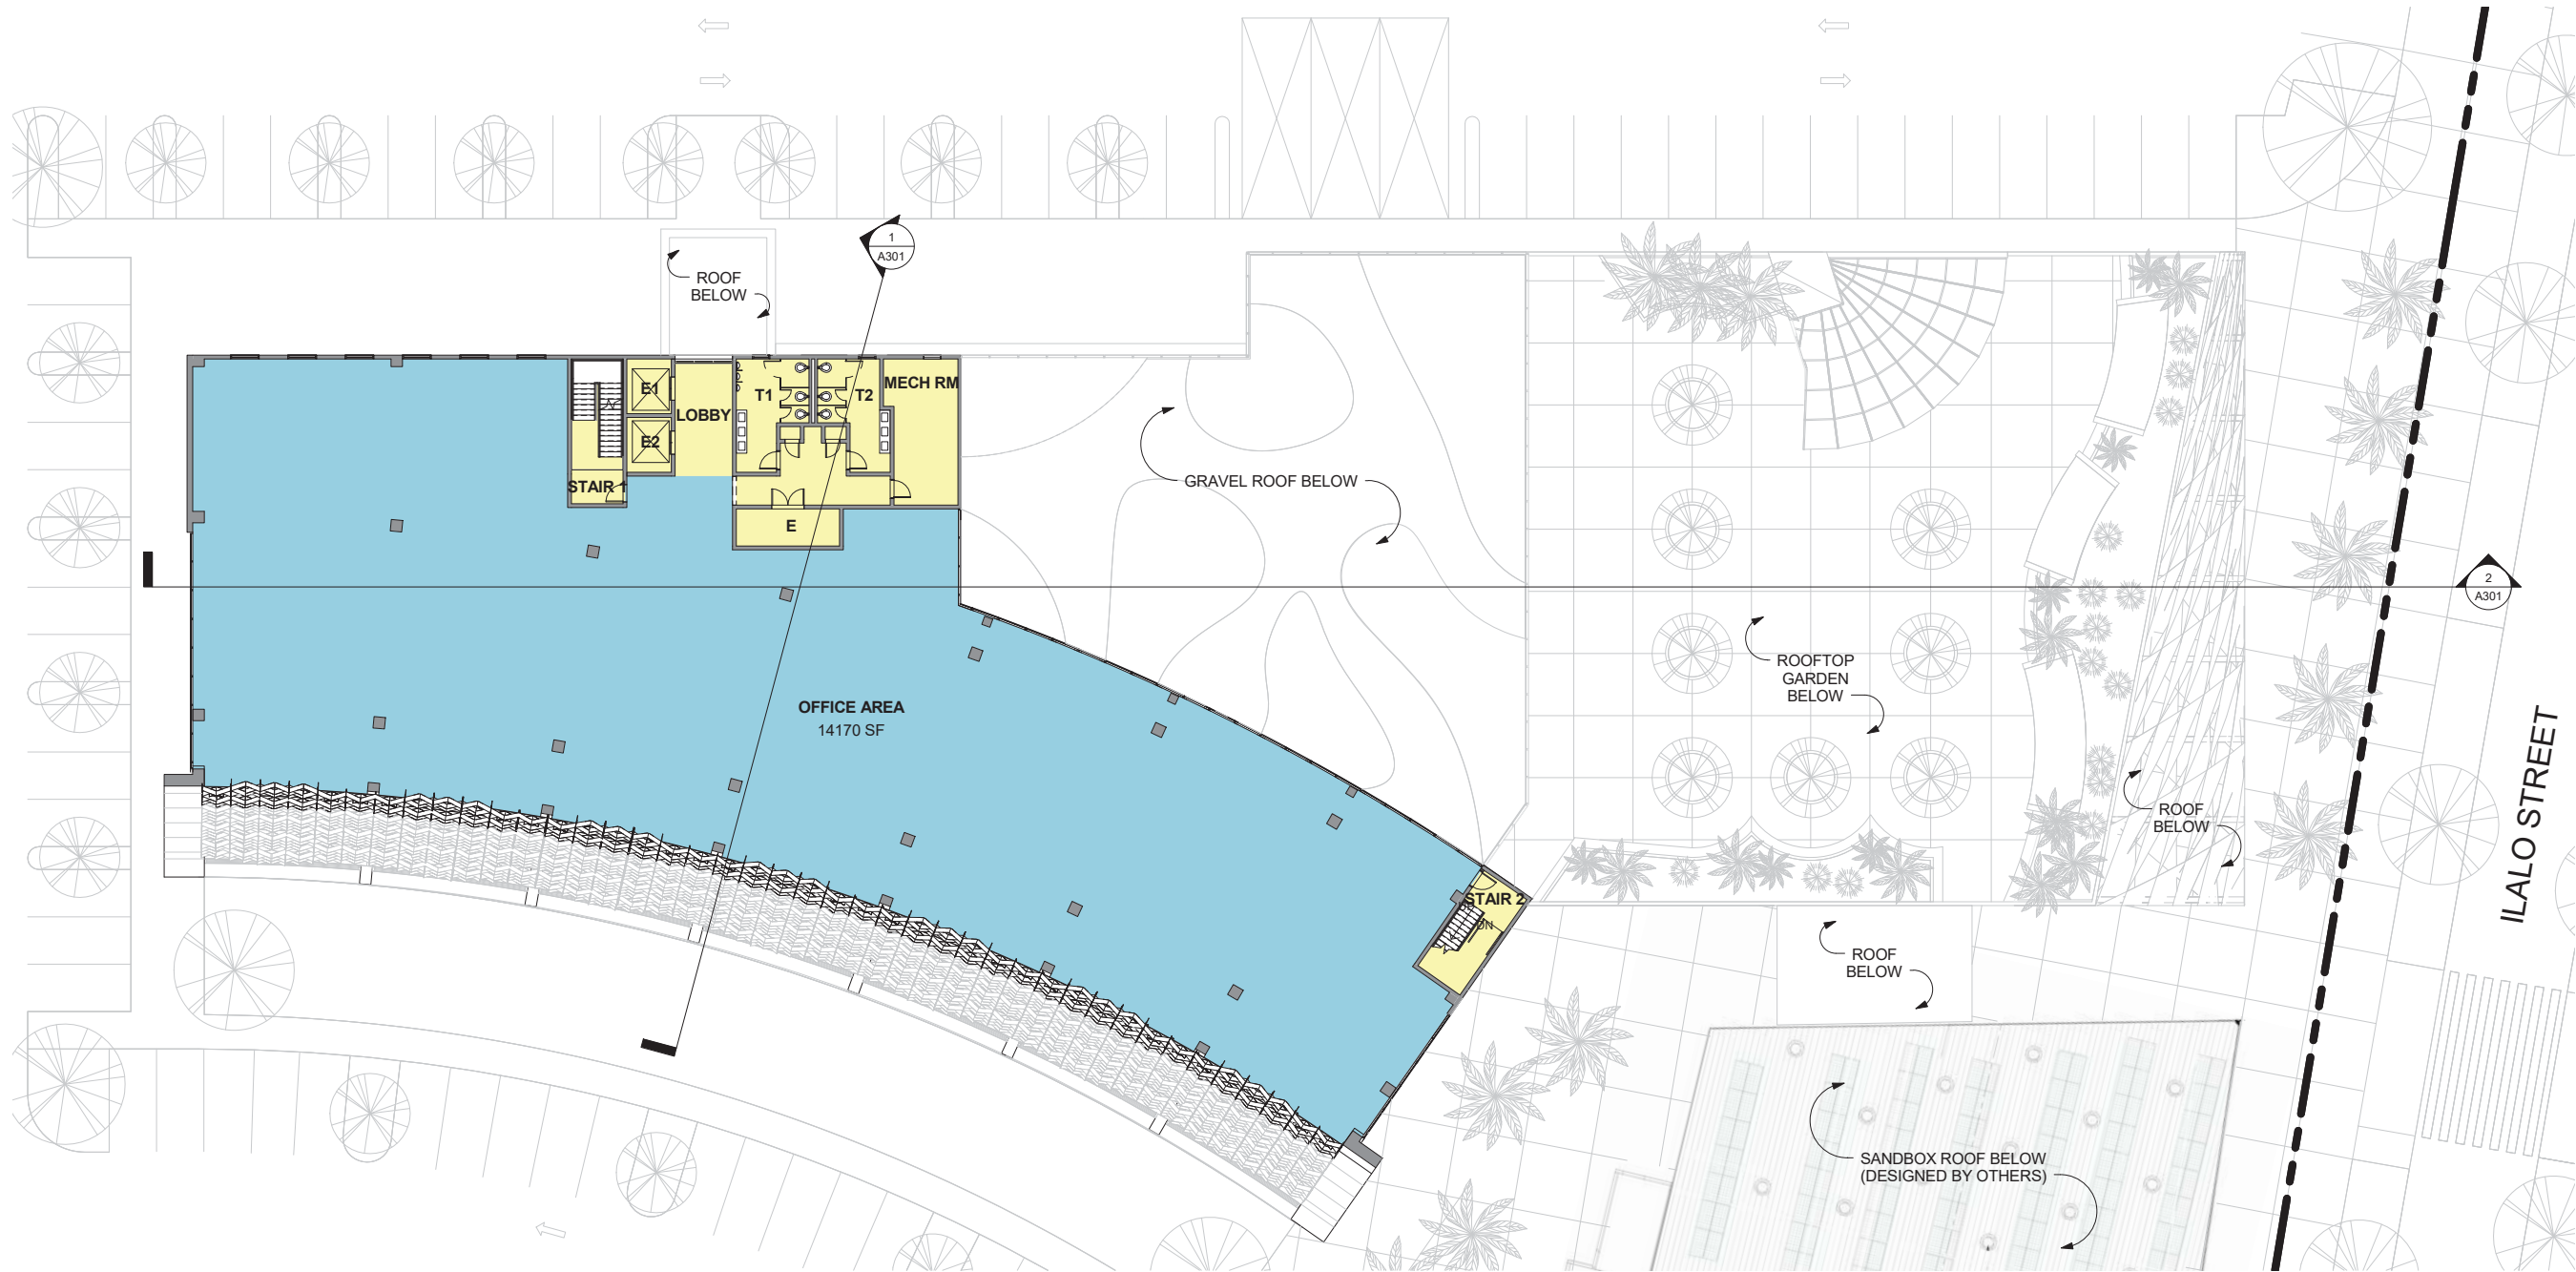


6TH FLOOR PLAN

HTDC PHASE 1 A & B - CONCEPTUAL DESIGN

 


A107
SHEET NO.


ADG
ALAKEADESIGNGROUP
ARCHITECTURE | PLANNING | INTERIOR

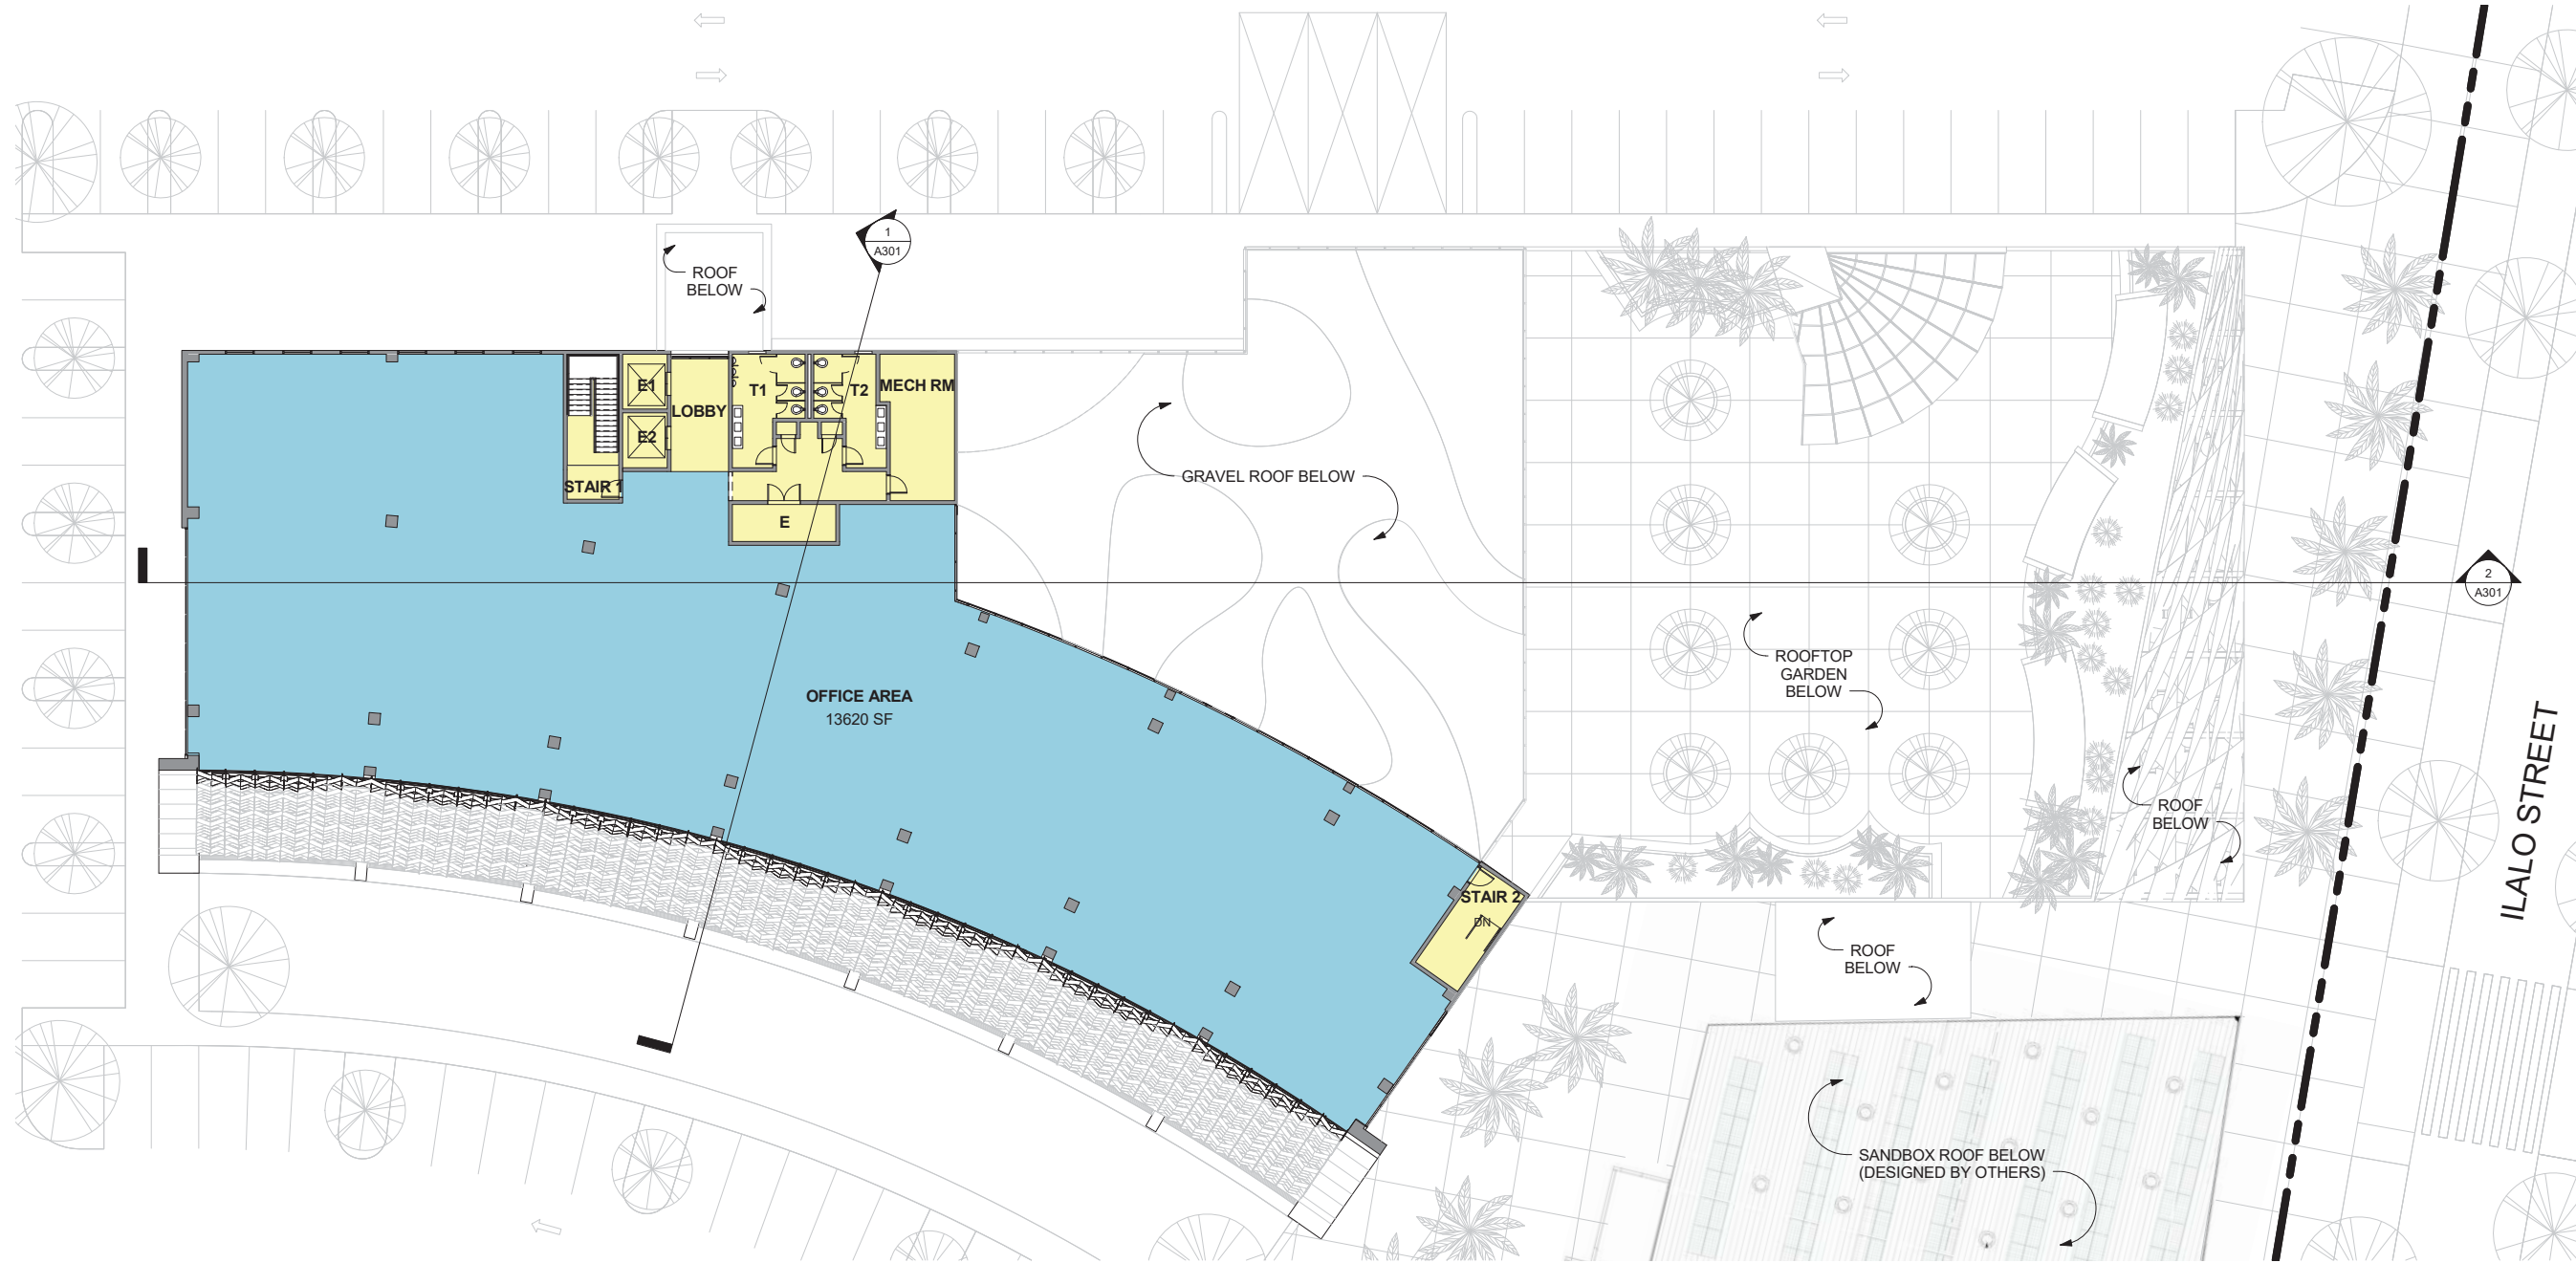

7TH FLOOR PLAN
 HTDC PHASE 1 A & B - CONCEPTUAL DESIGN

 


A108
 SHEET NO.



ALAKEADESIGNGROUP
 ARCHITECTURE | PLANNING | INTERIOR




SOUTH ELEVATION - KEAWE STREET

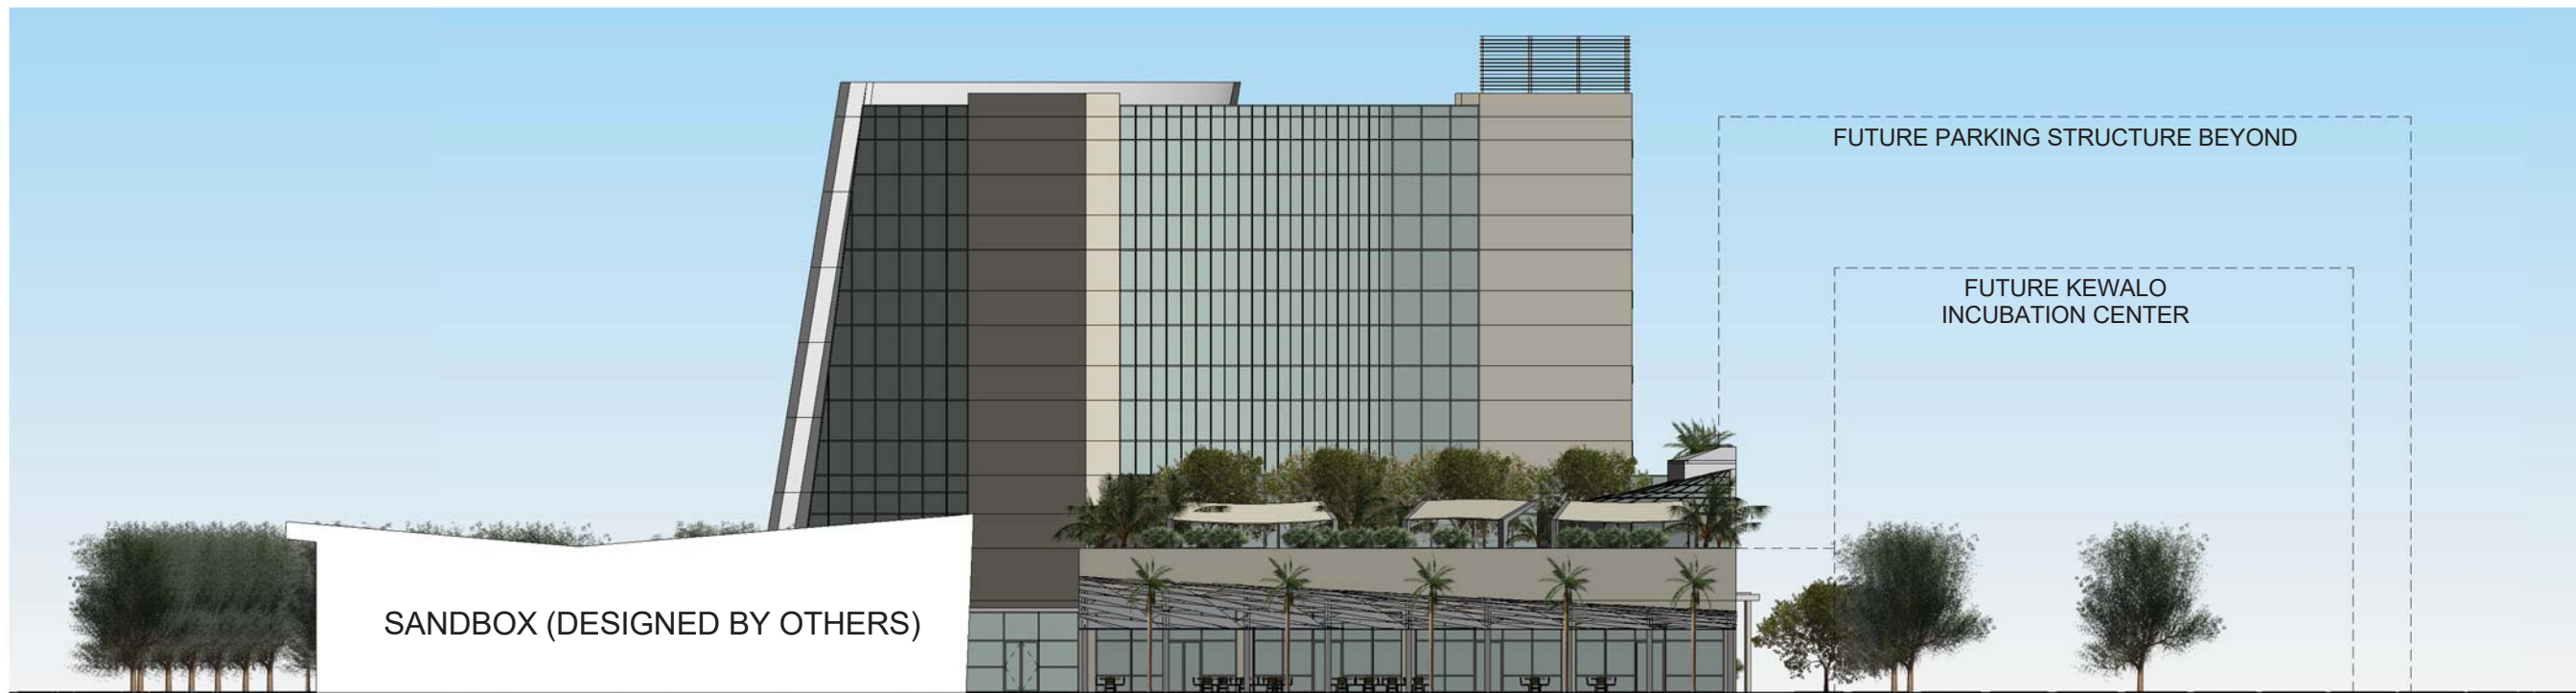

EAST ELEVATION - ILALO STREET

HTDC PHASE 1 A & B - CONCEPTUAL DESIGN

 


A201
SHEET NO.


ADG
ALAKEADESIGNGROUP
ARCHITECTURE | PLANNING | INTERIOR



NORTH ELEVATION

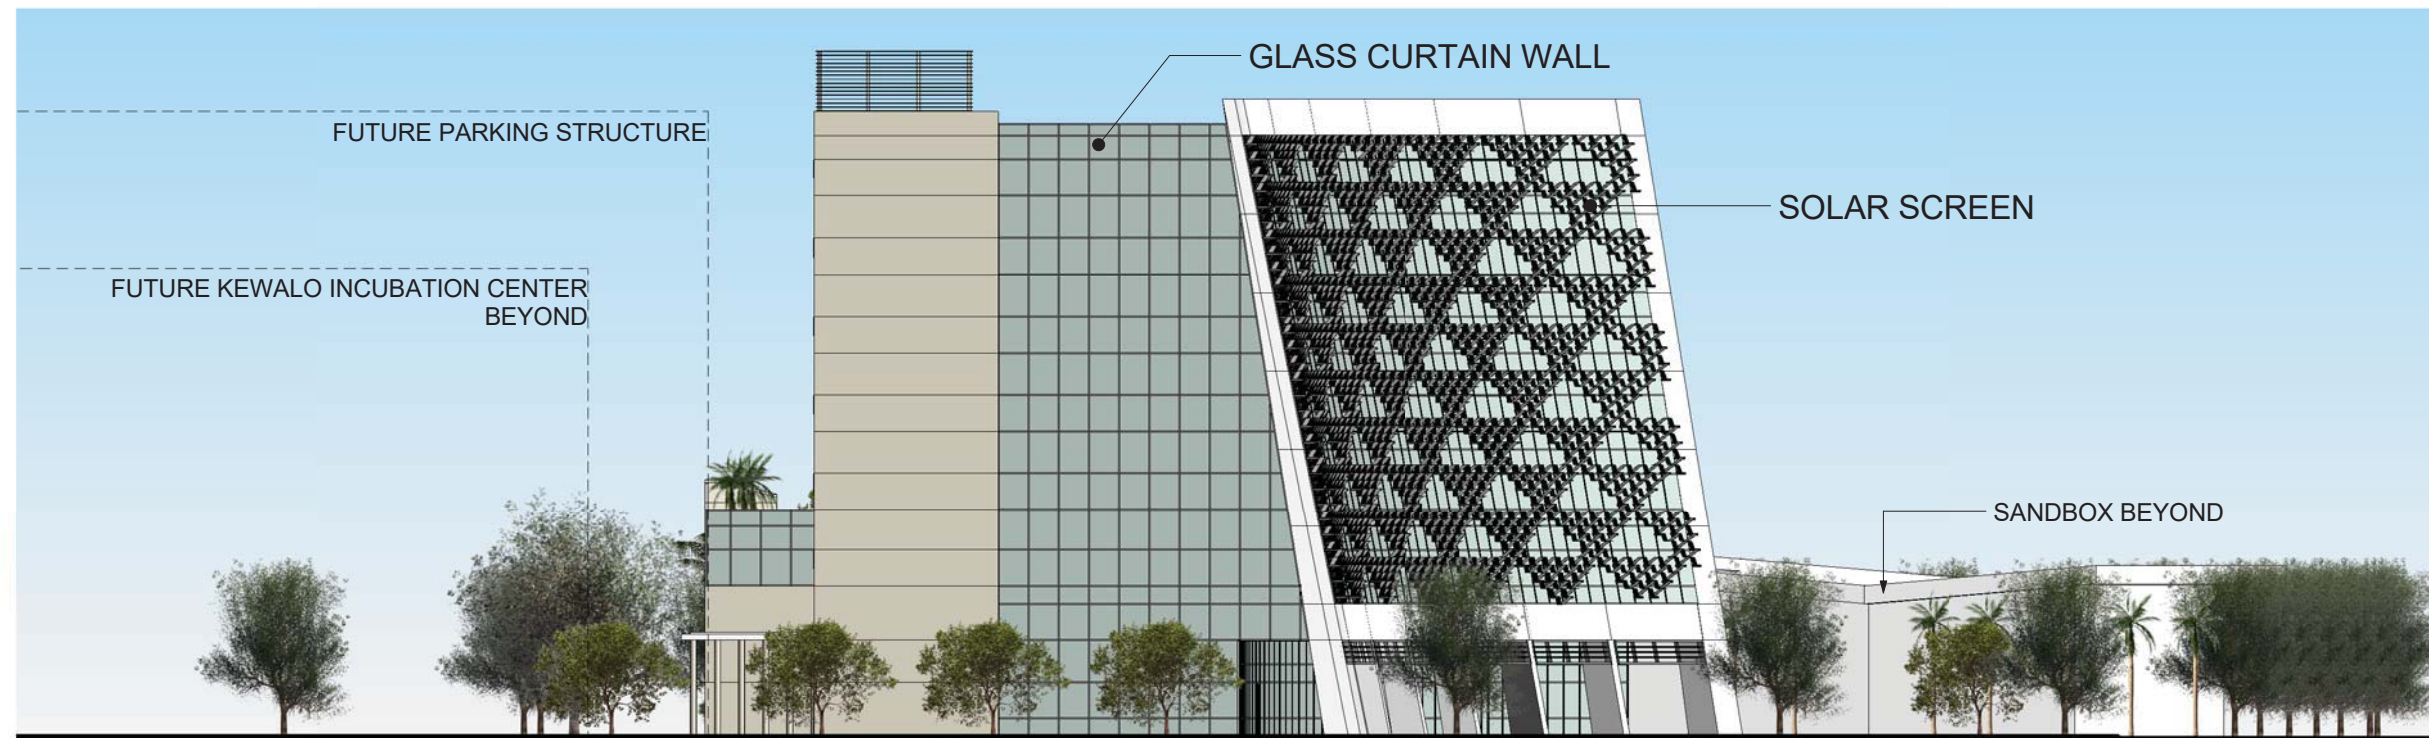


WEST ELEVATION
HTDC PHASE 1 A & B - CONCEPTUAL DESIGN

 


A202
SHEET NO.

ADG
ALAKEADESIGNGROUP
ARCHITECTURE | PLANNING | INTERIOR

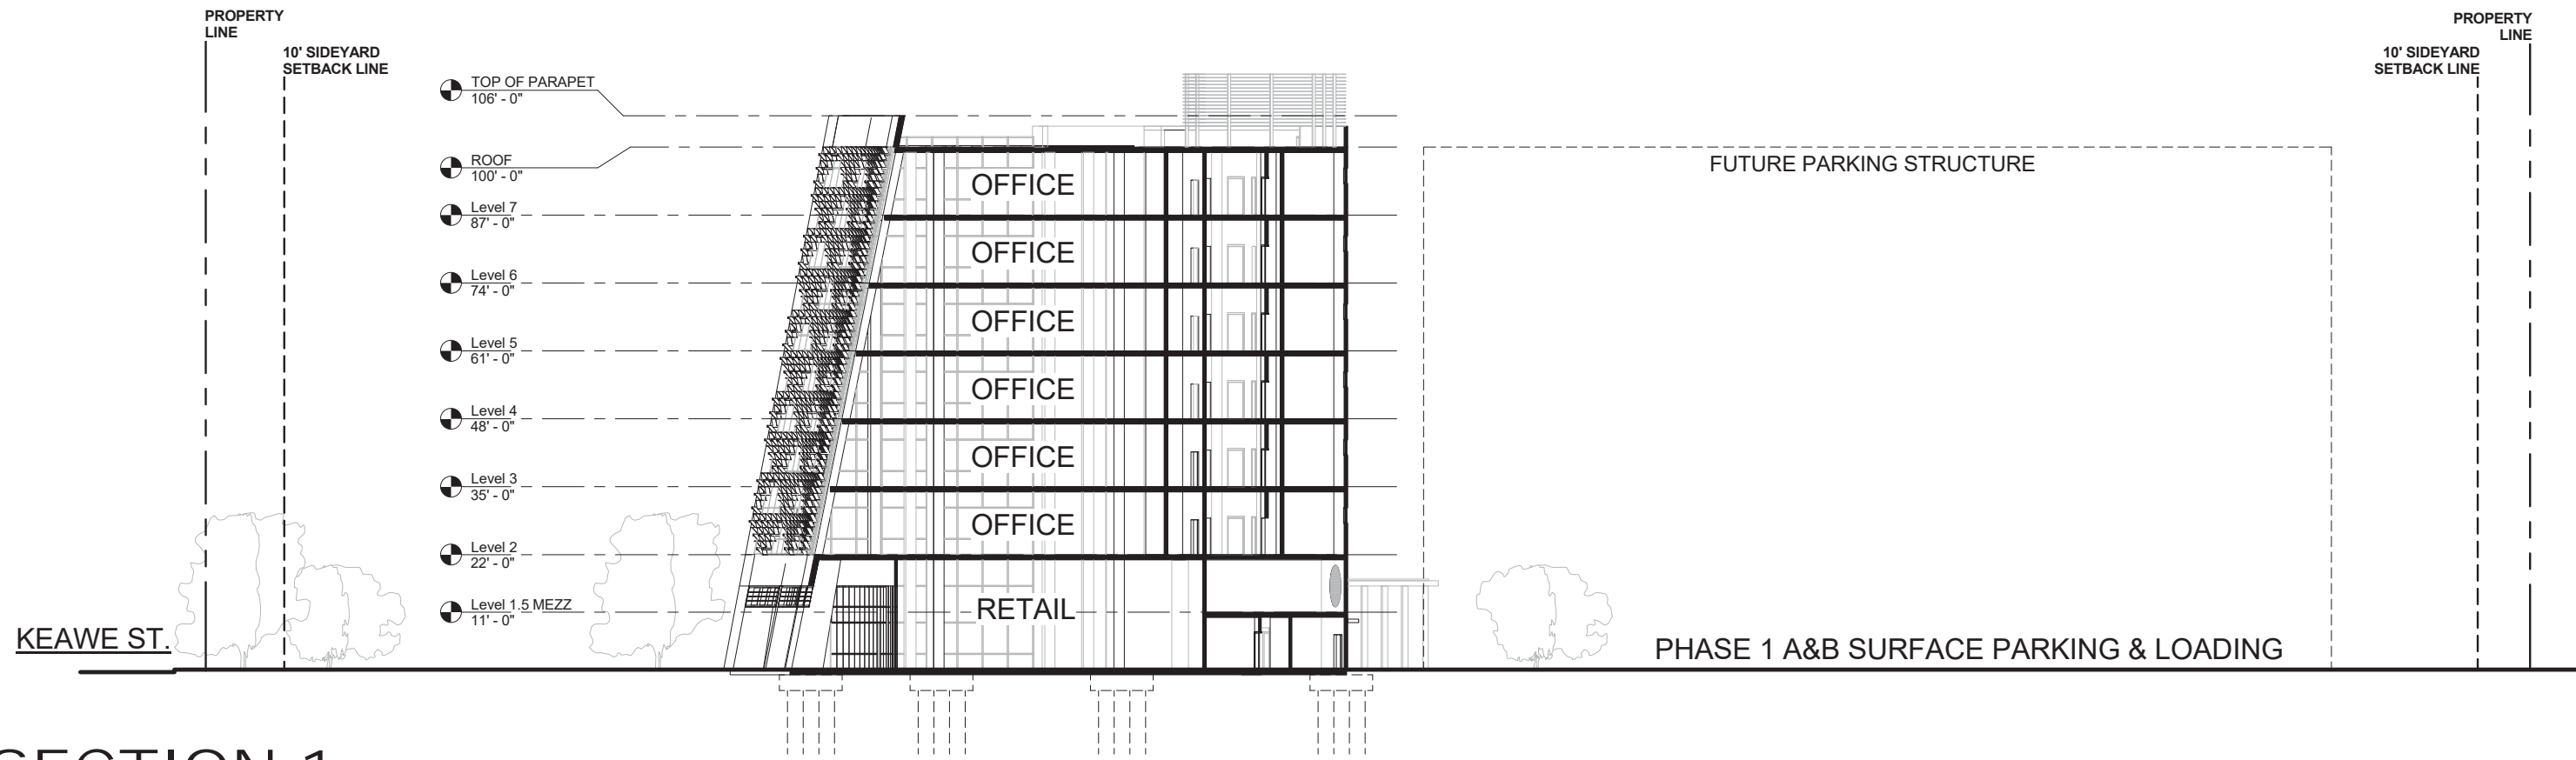


SECTION 1

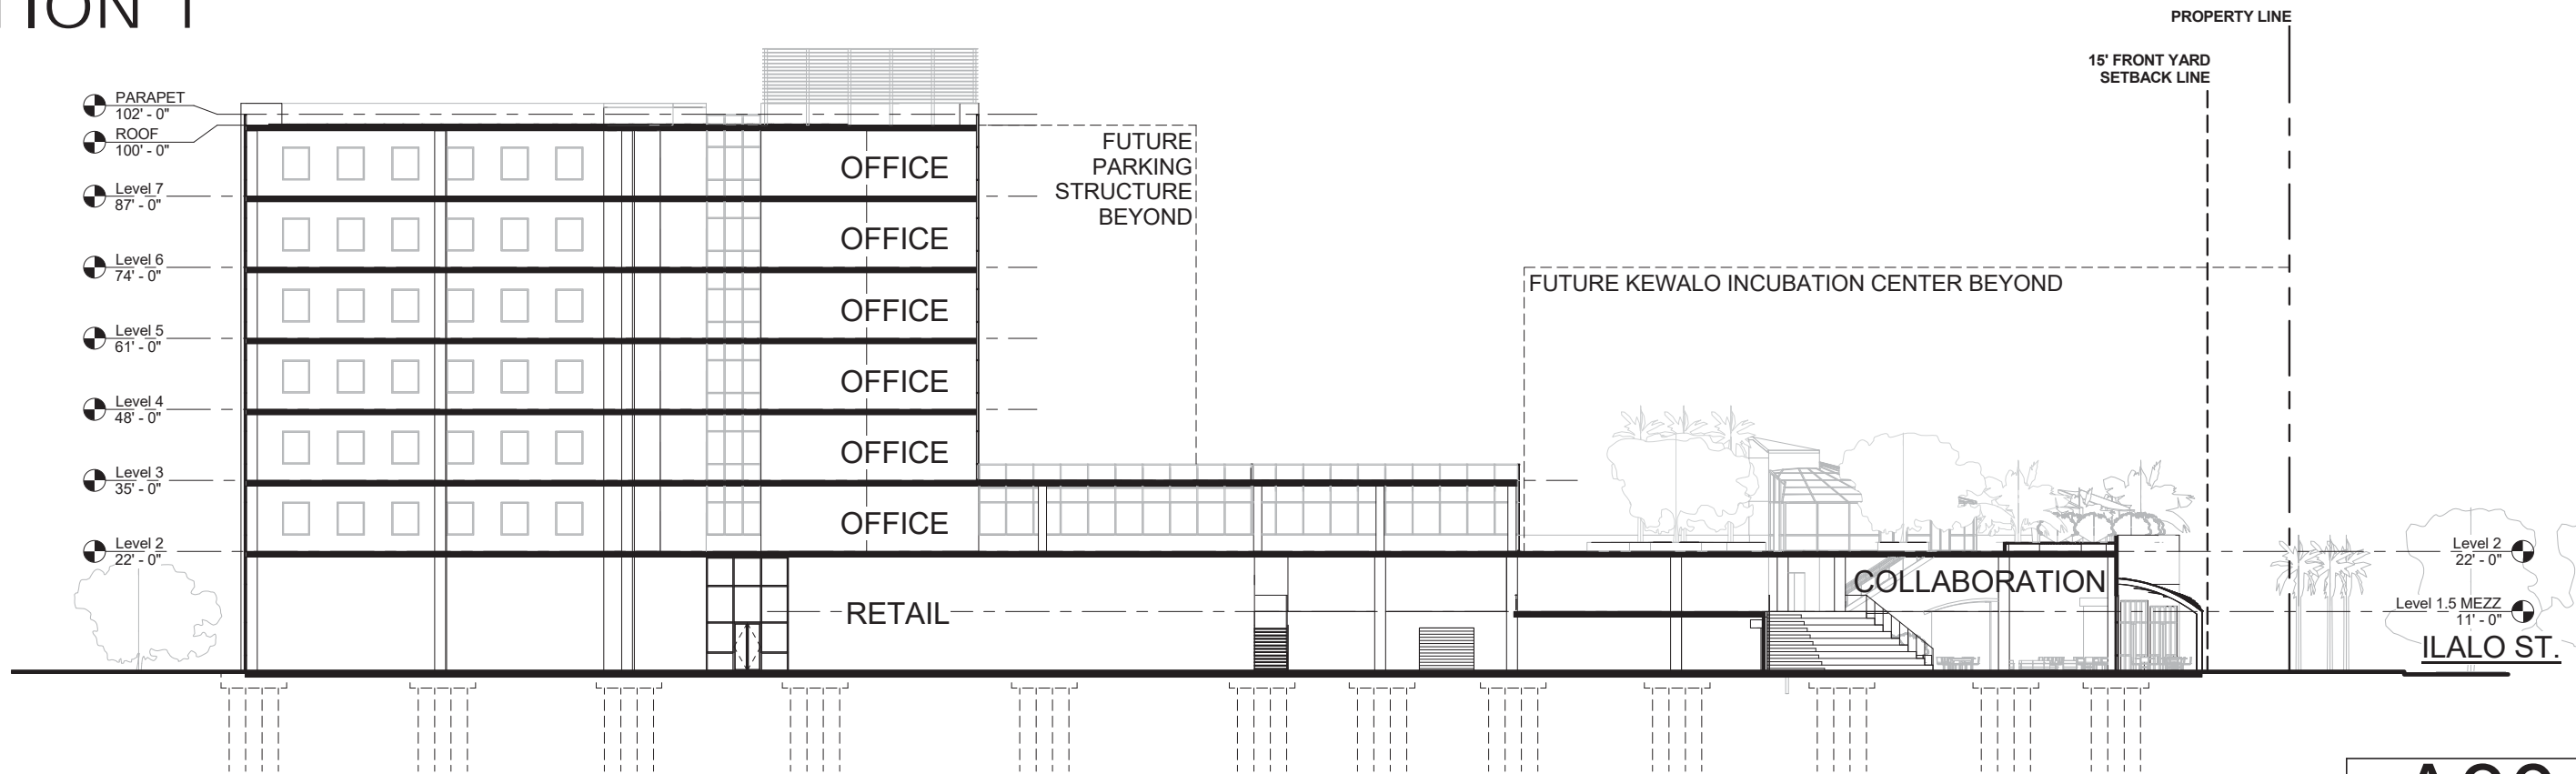


SECTION 2

HTDC PHASE 1 A & B - CONCEPTUAL DESIGN

 

A301
SHEET NO.

ADG
ALAKEADESIGNGROUP
ARCHITECTURE | PLANNING | INTERIOR

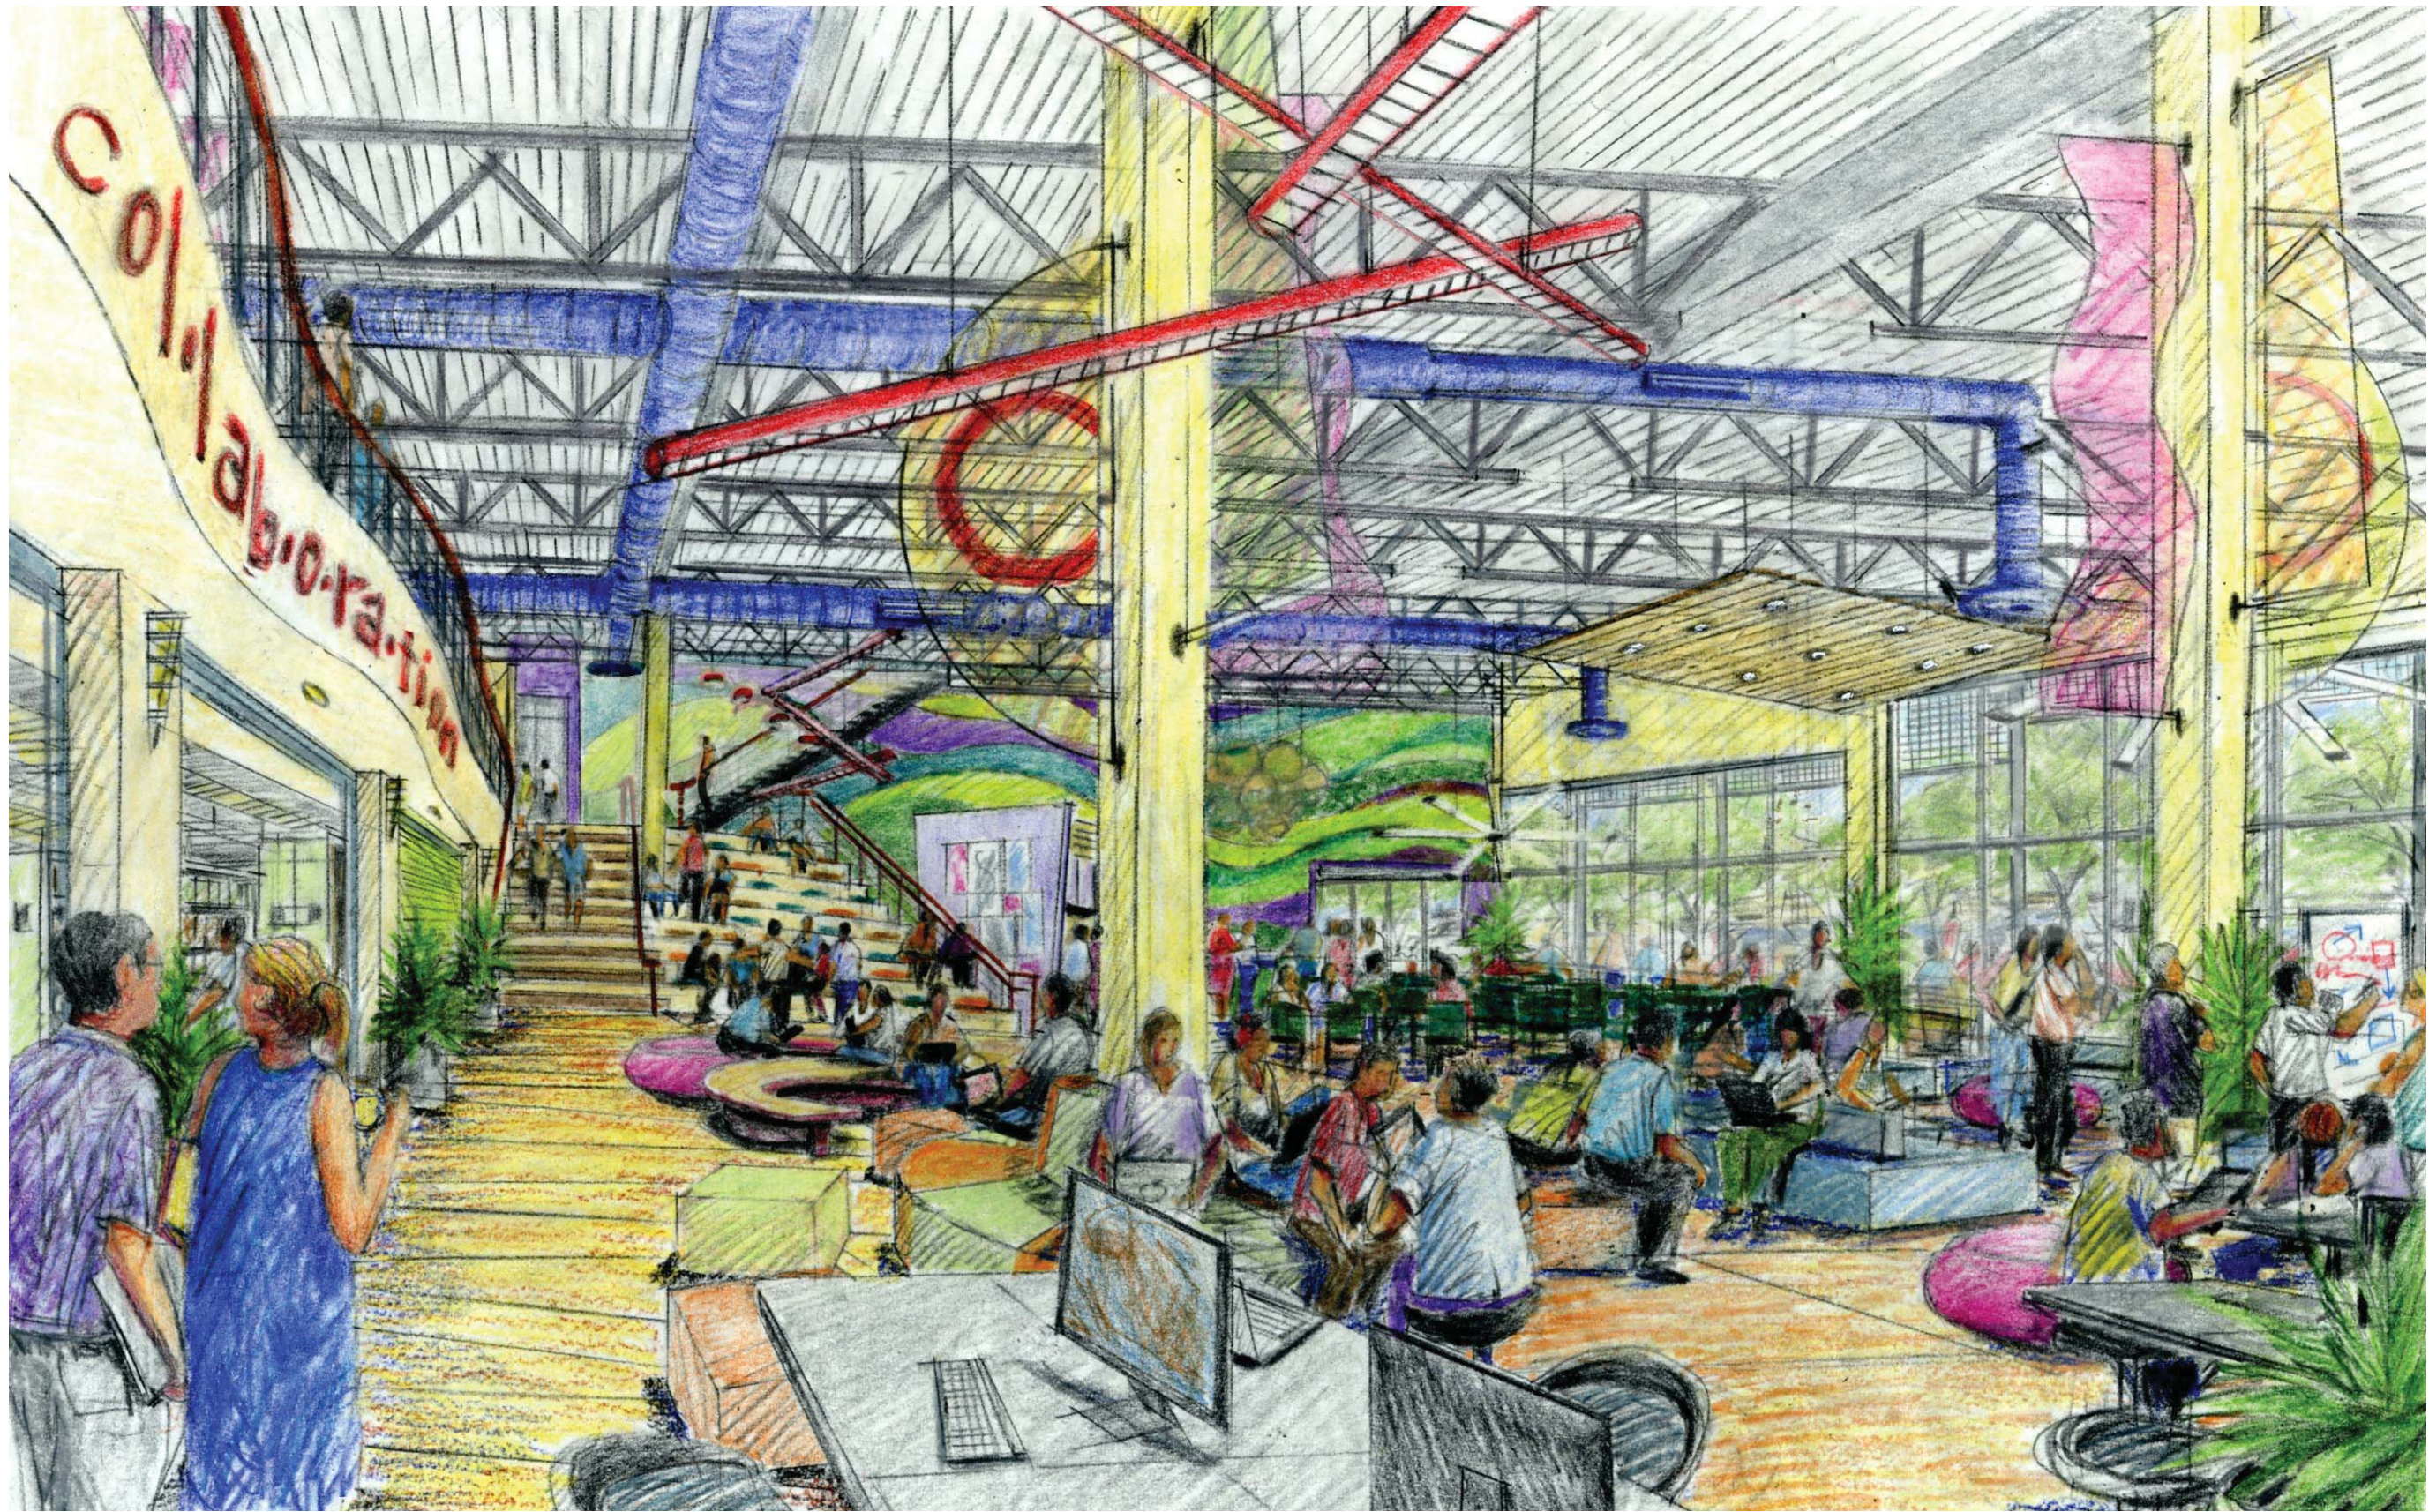

INTERIOR VIEW - COLLABORATION AREA

HTDC PHASE 1 A & B - CONCEPTUAL DESIGN

A401
SHEET NO.



ADG
ALAKEADESIGNGROUP
ARCHITECTURE | PLANNING | INTERIOR



MAUKA VIEW ALONG KEAWE STREET

HTDC PHASE 1 A & B - CONCEPTUAL DESIGN

A402
SHEET NO.



ADG
ALAKEADISIGNGROUP
ARCHITECTURE | PLANNING | INTERIOR




3D MASSING ALONG ILALO STREET

HTDC PHASE 1 A & B - CONCEPTUAL DESIGN

A403
SHEET NO.



ADG
ALAKEADESIGNGROUP
ARCHITECTURE | PLANNING | INTERIOR

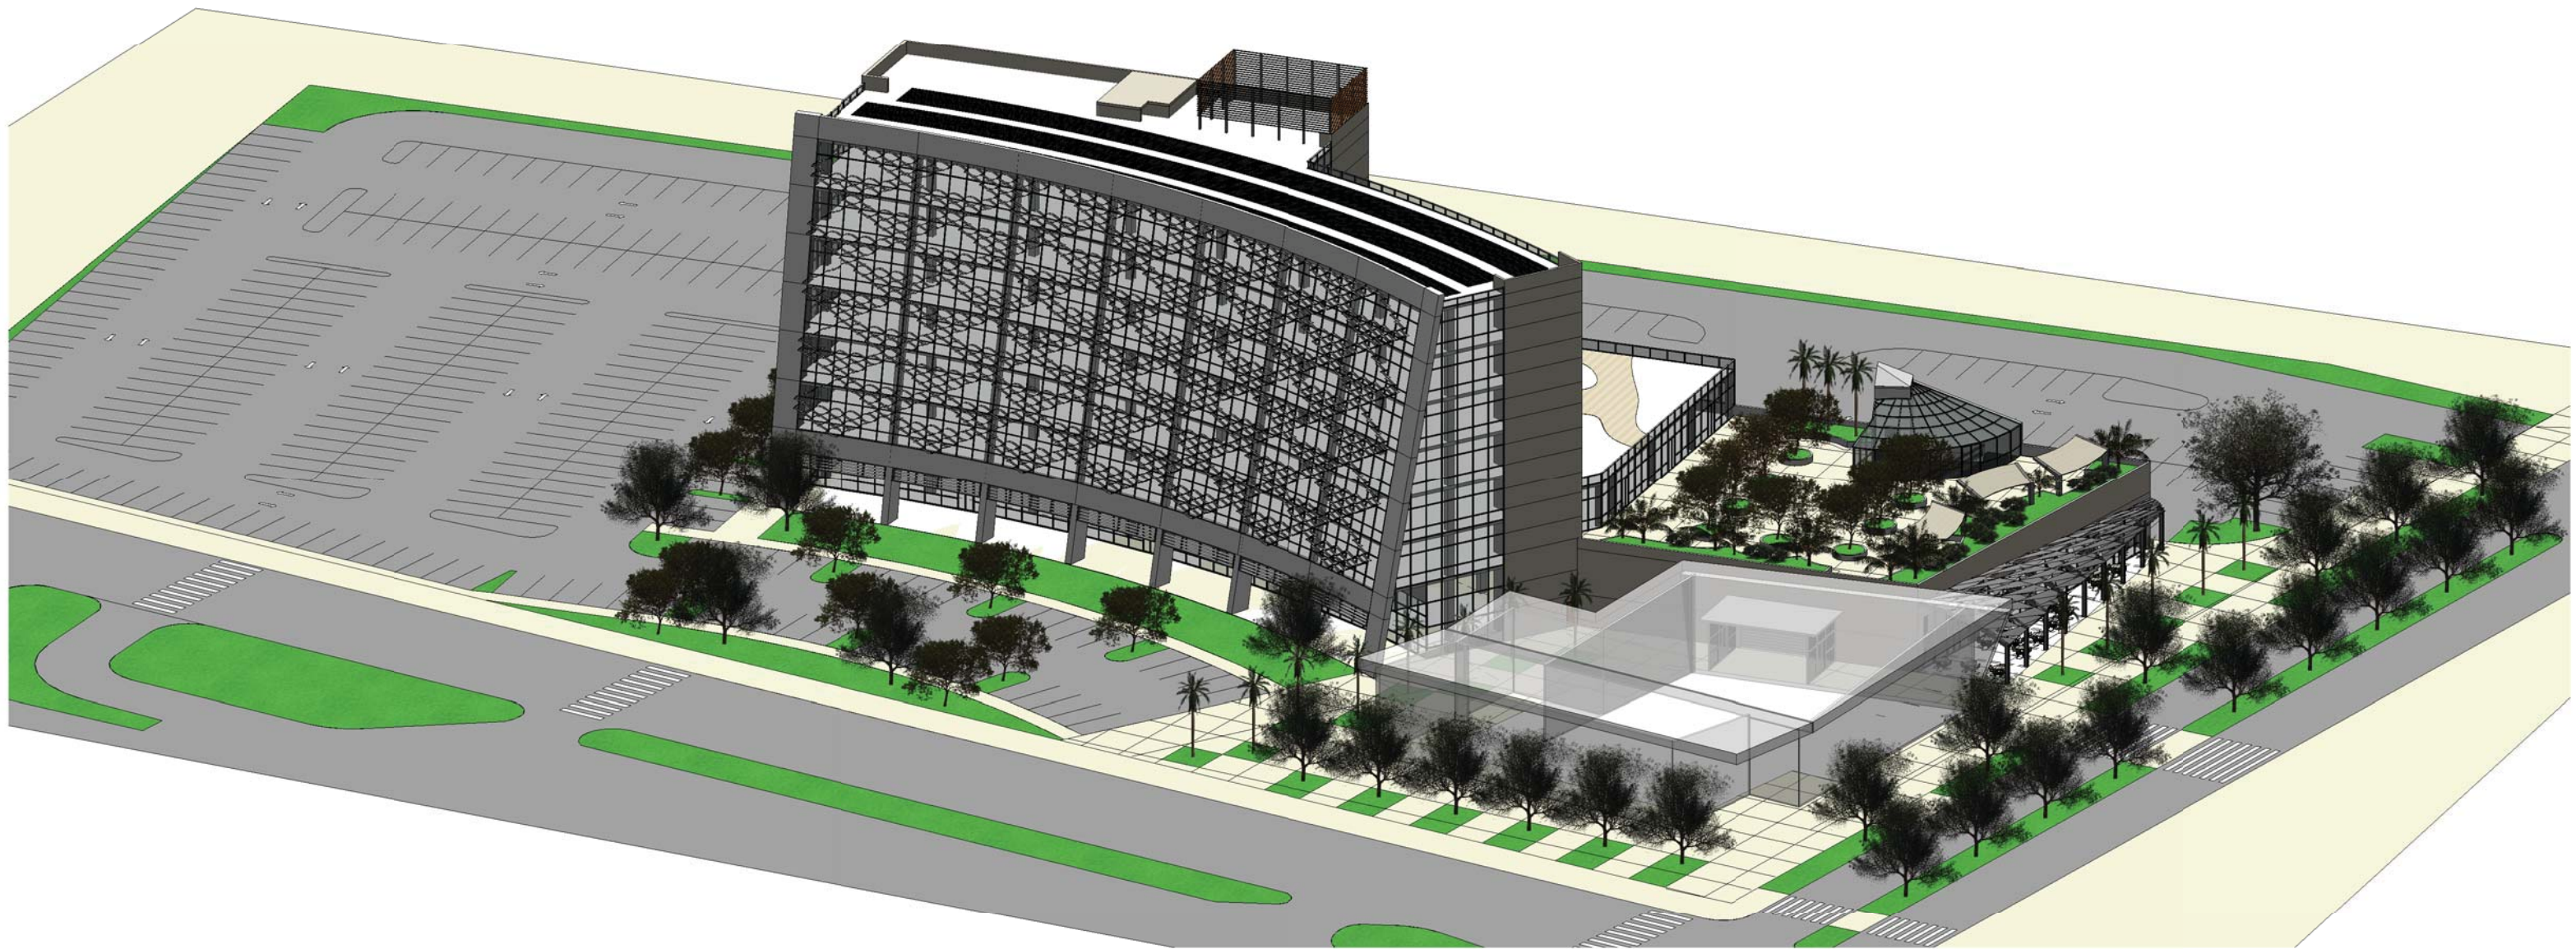

3D MASSING ALONG KEAWE STREET

HTDC PHASE 1 A & B - CONCEPTUAL DESIGN

A404	
SHEET NO.	
	ADG
ALAKEADESIGNGROUP	
ARCHITECTURE PLANNING INTERIOR	