



# WAIHONU AT KEWALO

1189 WAIMANU STREET  
HONOLULU, HAWAII



PERMIT SUBMITTAL  
JANUARY 5, 2012

DEVELOPER	KEWALO DEVELOPMENT LLC
ARCHITECT	DESIGN PARTNERS INCORPORATED
ASSOCIATE ARCHITECT	PAPPAGEORGEHAYMES PARTNERS
CONSTRUCTION MANAGER	GROUP PACIFIC (HAWAII), INC.
CIVIL ENGINEER	SATO & ASSOCIATES, INC.
LANDSCAPE ARCHITECT	PBR HAWAII & ASSOCIATES, INC.
WATER FEATURE CONSULTANT	PACIFIC AQUATECH, INC.
STRUCTURAL ENGINEER	ENGLEKIRK PARTNERS
MECHANICAL ENGINEER	INSYNERGY ENGINEERING, INC.
ELECTRICAL ENGINEER	INSYNERGY ENGINEERING, INC.
FIRE PROTECTION ENGINEER	INSYNERGY ENGINEERING, INC.
BUILDING ENVELOPE / WATERPROOFING CONSULTANT	CDC CURTAINWALL DESIGN CONSULTING
ACOUSTICAL ENGINEER	D.L. ADAMS ASSOCIATES, INC.
INTERIOR DESIGNER	PHILPOTTS INTERIORS
ACCESSIBILITY CONSULTANT	PAUL SHERIFF INCORPORATED
TELECOMMUNICATIONS/SECURITY CONSULTANT	COMMUNICATIONS CONSULTING SERVICES, INC.
VERTICAL TRANSPORTATION CONSULTANT	ELEVATIONS, INC



Revision Number/Description

PALEKANA PERMITS  
THIRD PARTY CERTIFICATION

Bldg. Code     Elec. Code

Mech. Code     ZPRB (Land Use Ordinance)

Structural (Non-Single/2-Family Dwellings)

WAIHONU  
AT KEWALO  
Kewalo Development LLC  
TMK: 2-3-006: 017

Project Name

Drawing Title  
TITLE SHEET

Project Number 10023	Date 5 JANUARY 2012
-------------------------	------------------------

Drawn YE, KK	Checked JO, MG	Designed MG, JO, CS
-----------------	-------------------	------------------------

Drawing Number


# T-0.01

Sheet No. XX of XX







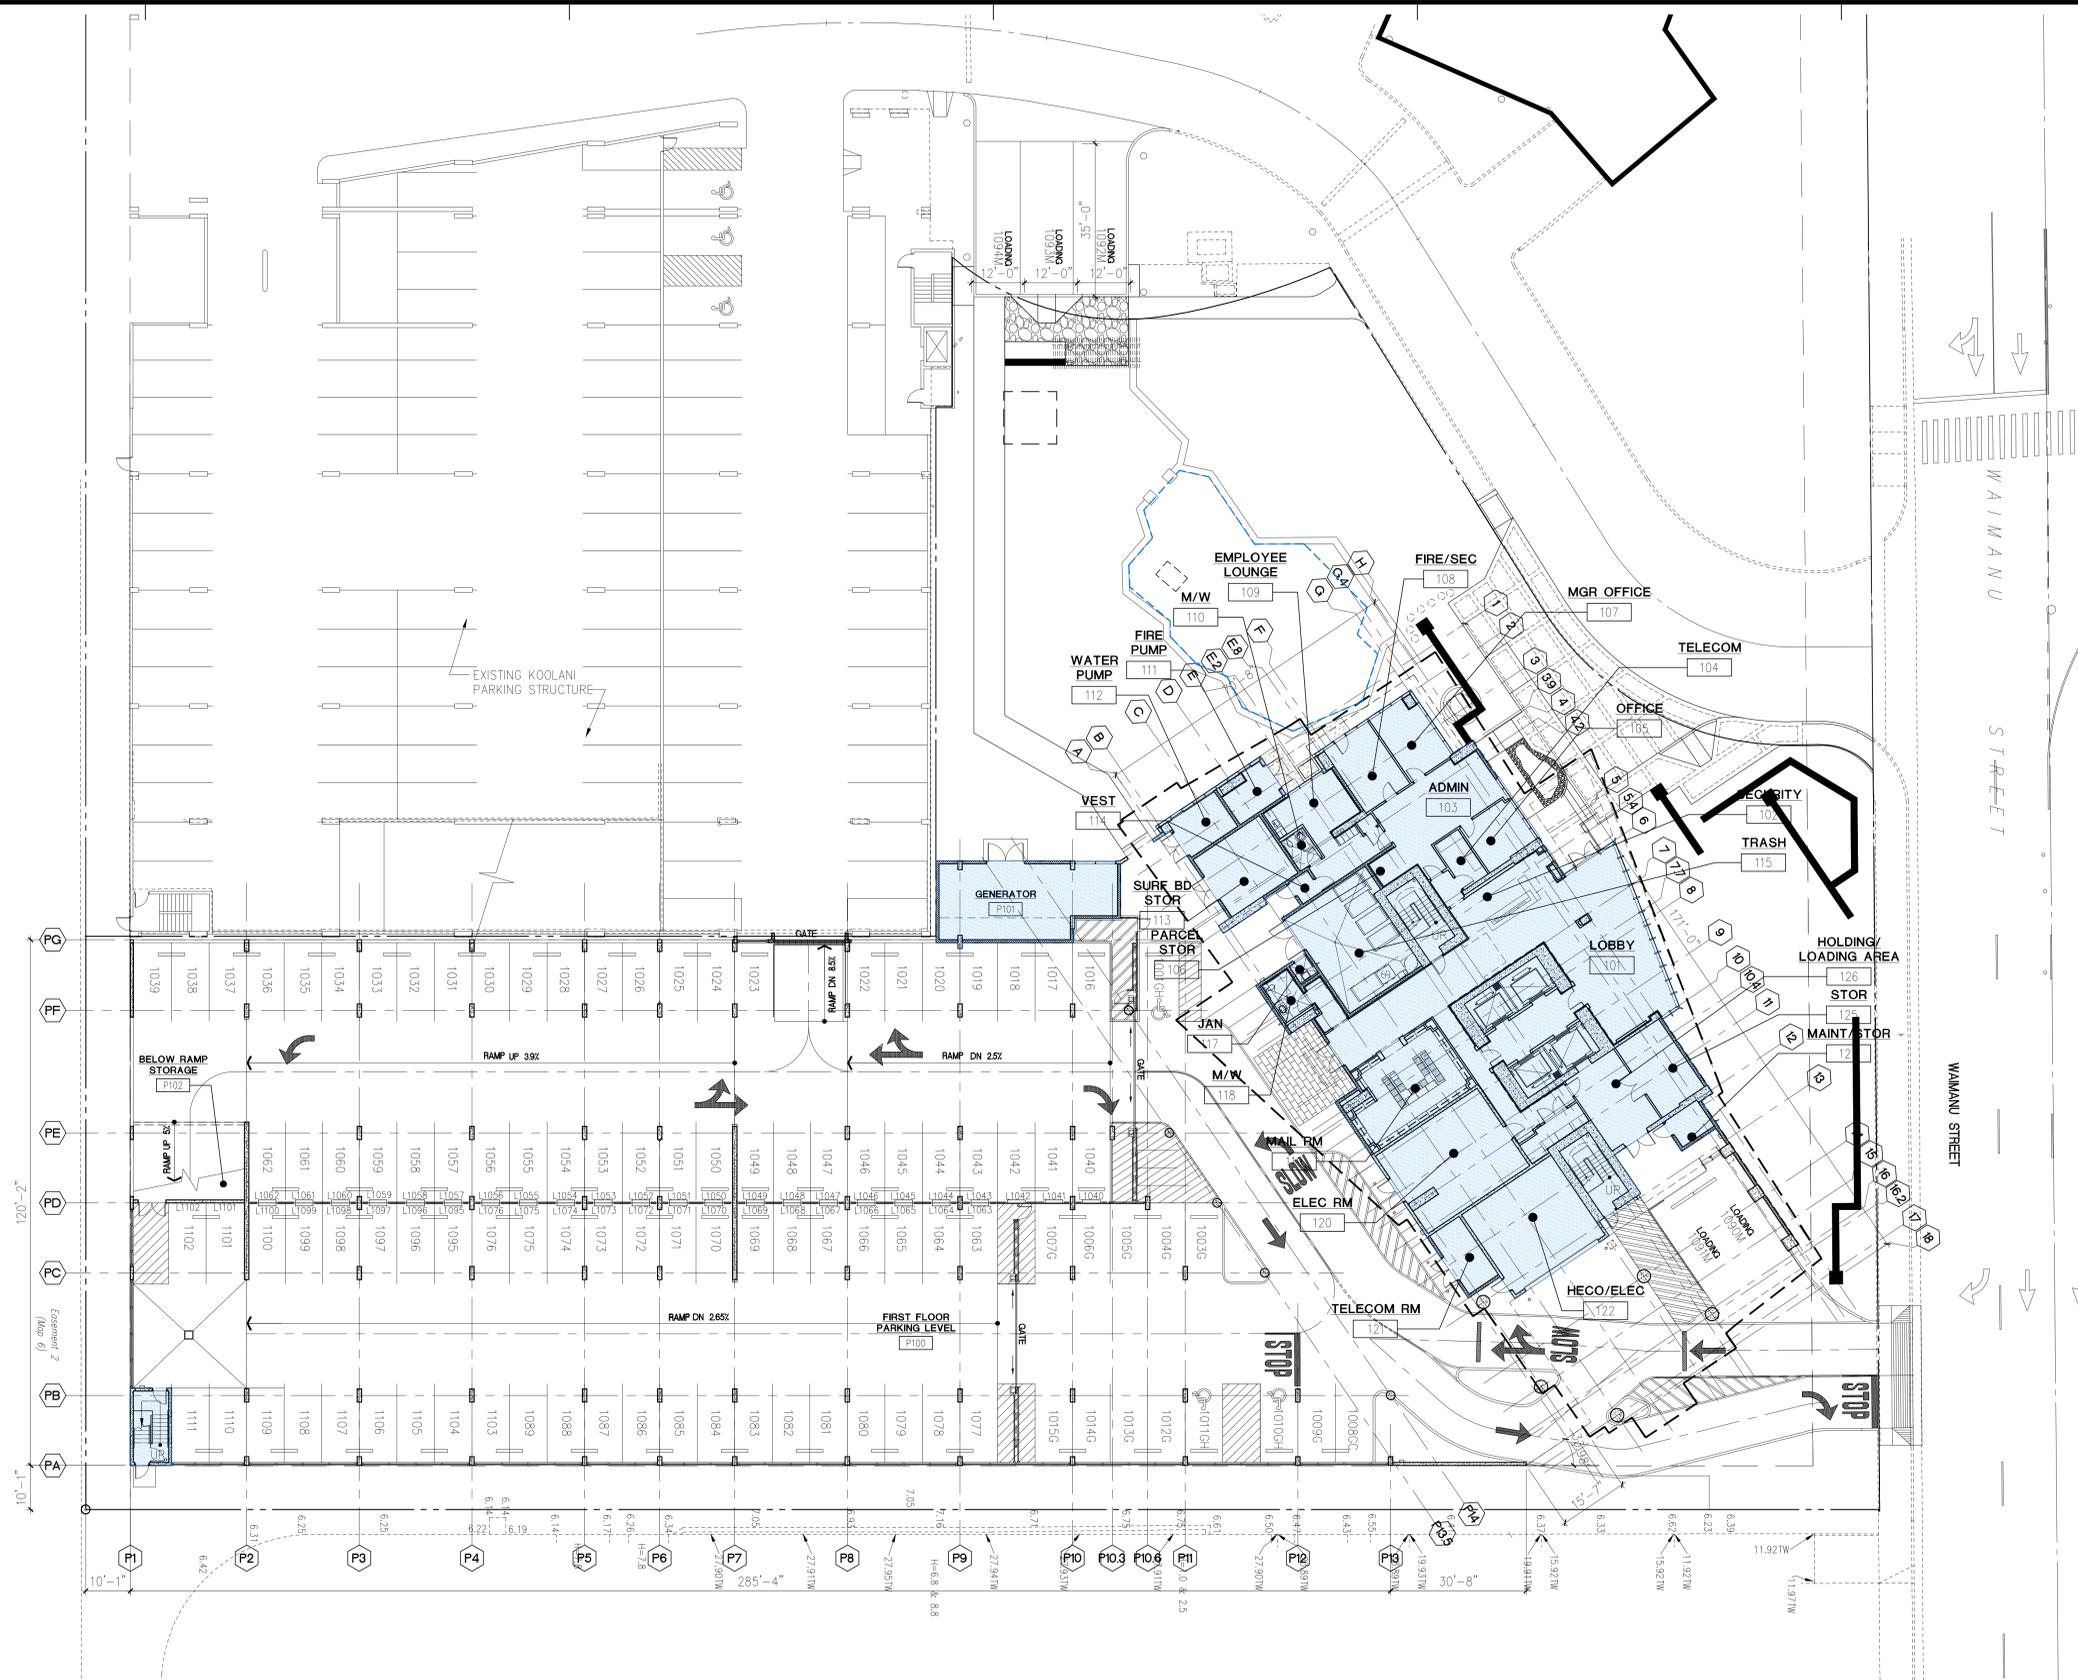

Revision Number/Description

PALEKANA PERMITS  
 THIRD PARTY CERTIFICATION  
 Bldg. Code  Elec. Code  
 Mech. Code  ZPRB (Land Use Ordinance)  
 Structural (Non-Single/2-Family Dwellings)

**WAIHONUA**  
 AT KEWALO  
 Kewalo Development LLC  
 TMK: 2-3-006: 017

Project Name

Drawing Title  
 F.A.R. CALCULATION  
 FIRST FLOOR PLAN


Project Number 10023	Date 26 MARCH 2012
Drawn KK, CS, LT	Checked JO, MG
Designed MG, JO, CS	

Drawing Number  
**T-1.03**  
 Sheet No. XX OF XX

**30 F.A.R. CALCULATION FIRST FLOOR PLAN**  
 SCALE: 1/16" = 1'-0"



**LEGEND**  
 AREA OF F.A.R. FLOOR  
 AREA CALCULATION

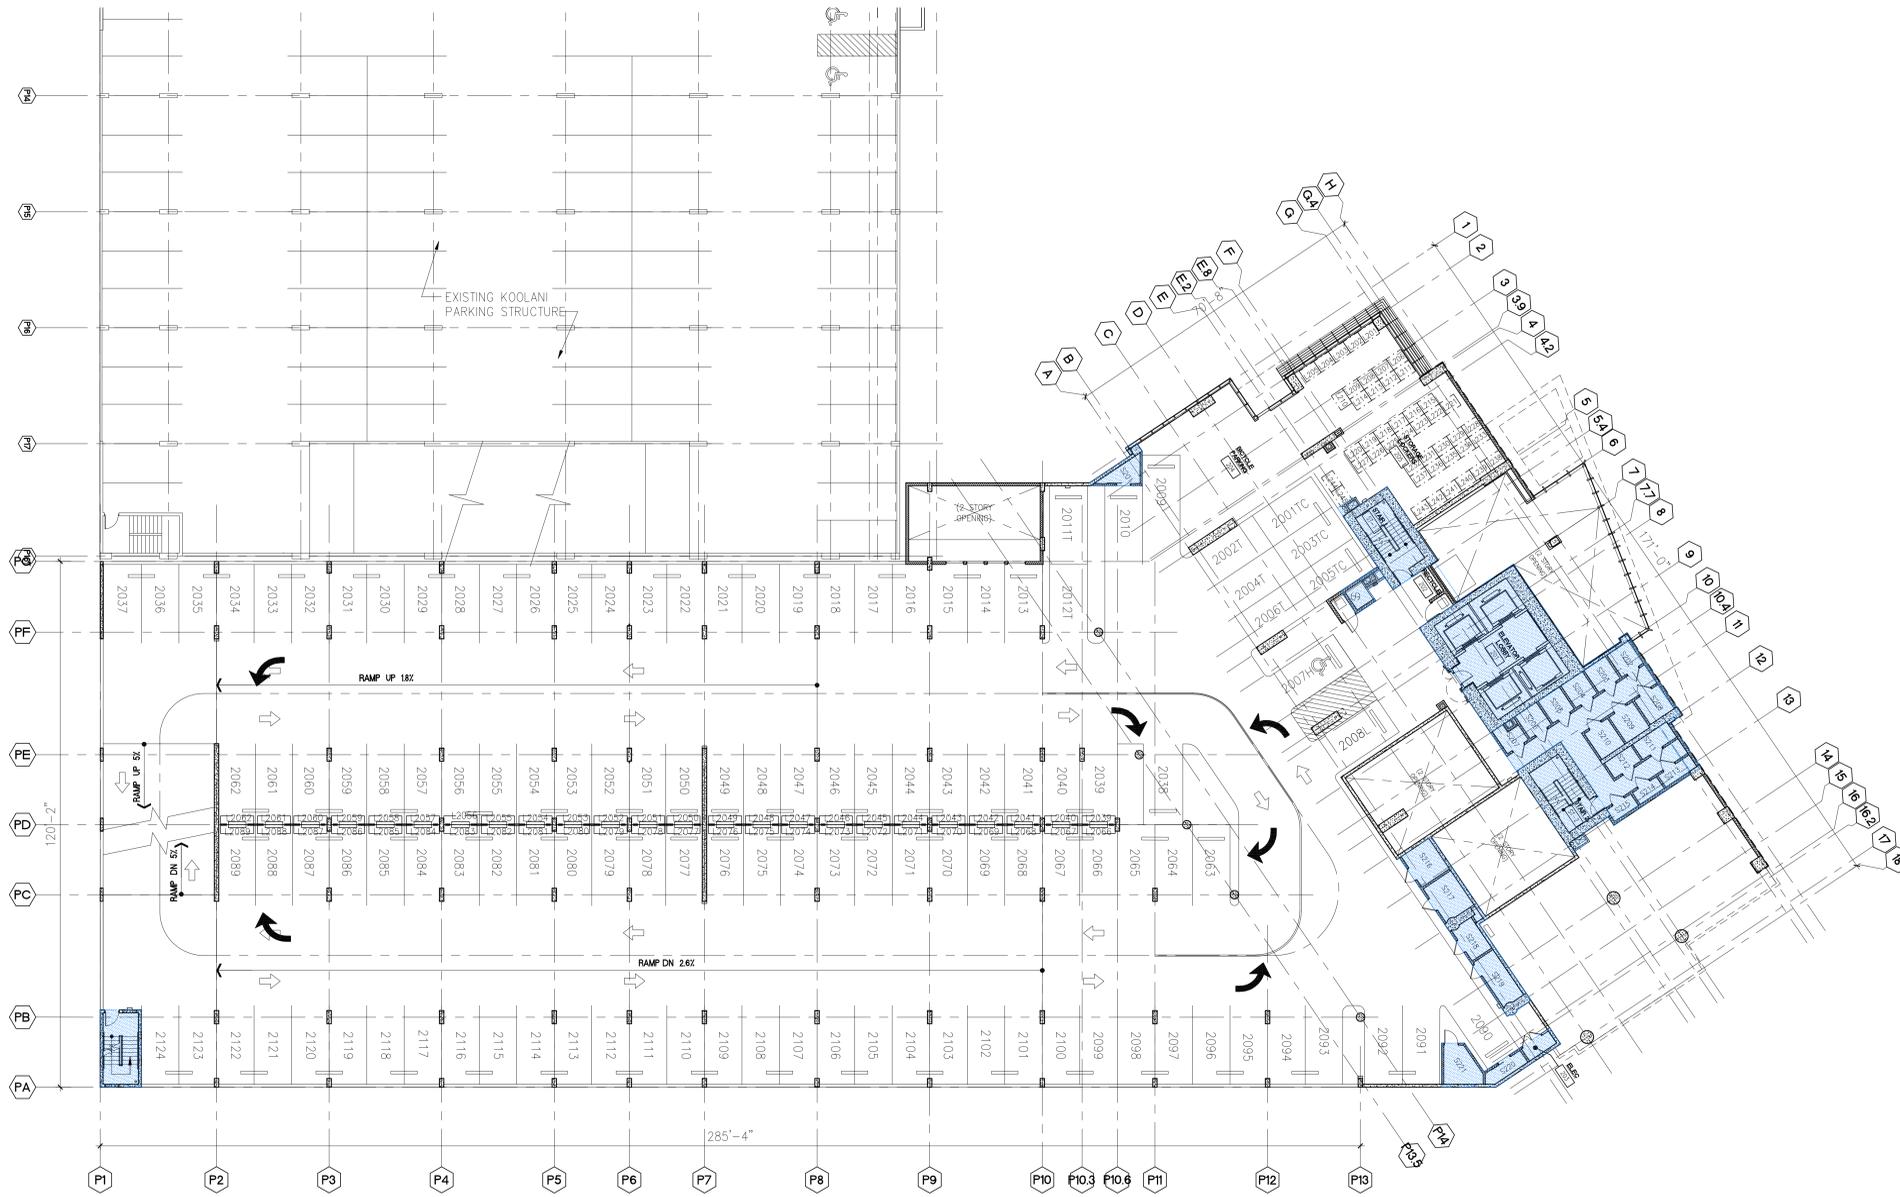

**LEGEND**

AREA OF F.A.R. FLOOR AREA CALCULATION

**30 F.A.R. CALCULATION SECOND FLOOR PLAN**  
 SCALE: 1/16" = 1'-0"

Revision Number/Description

- PALEKANA PERMITS THIRD PARTY CERTIFICATION**
- Bldg. Code  Elec. Code
  - Mech. Code  ZPRB (Land Use Ordinance)
  - Structural (Non-Single/Family Dwellings)


**WAIHONUA**  
 AT KEWALO  
 Kewalo Development LLC  
 TMK: 2-3-006-017

Project Name

**Drawing Title**  
 F.A.R. CALCULATION  
 SECOND FLOOR PLAN

Project Number 10023	Date 26 MARCH 2012
Drawn KK, CS, LT	Checked JO, MG
Designed MG, JO, CS	

**Drawing Number**  
T-1.04  
 Sheet No. XX of XX

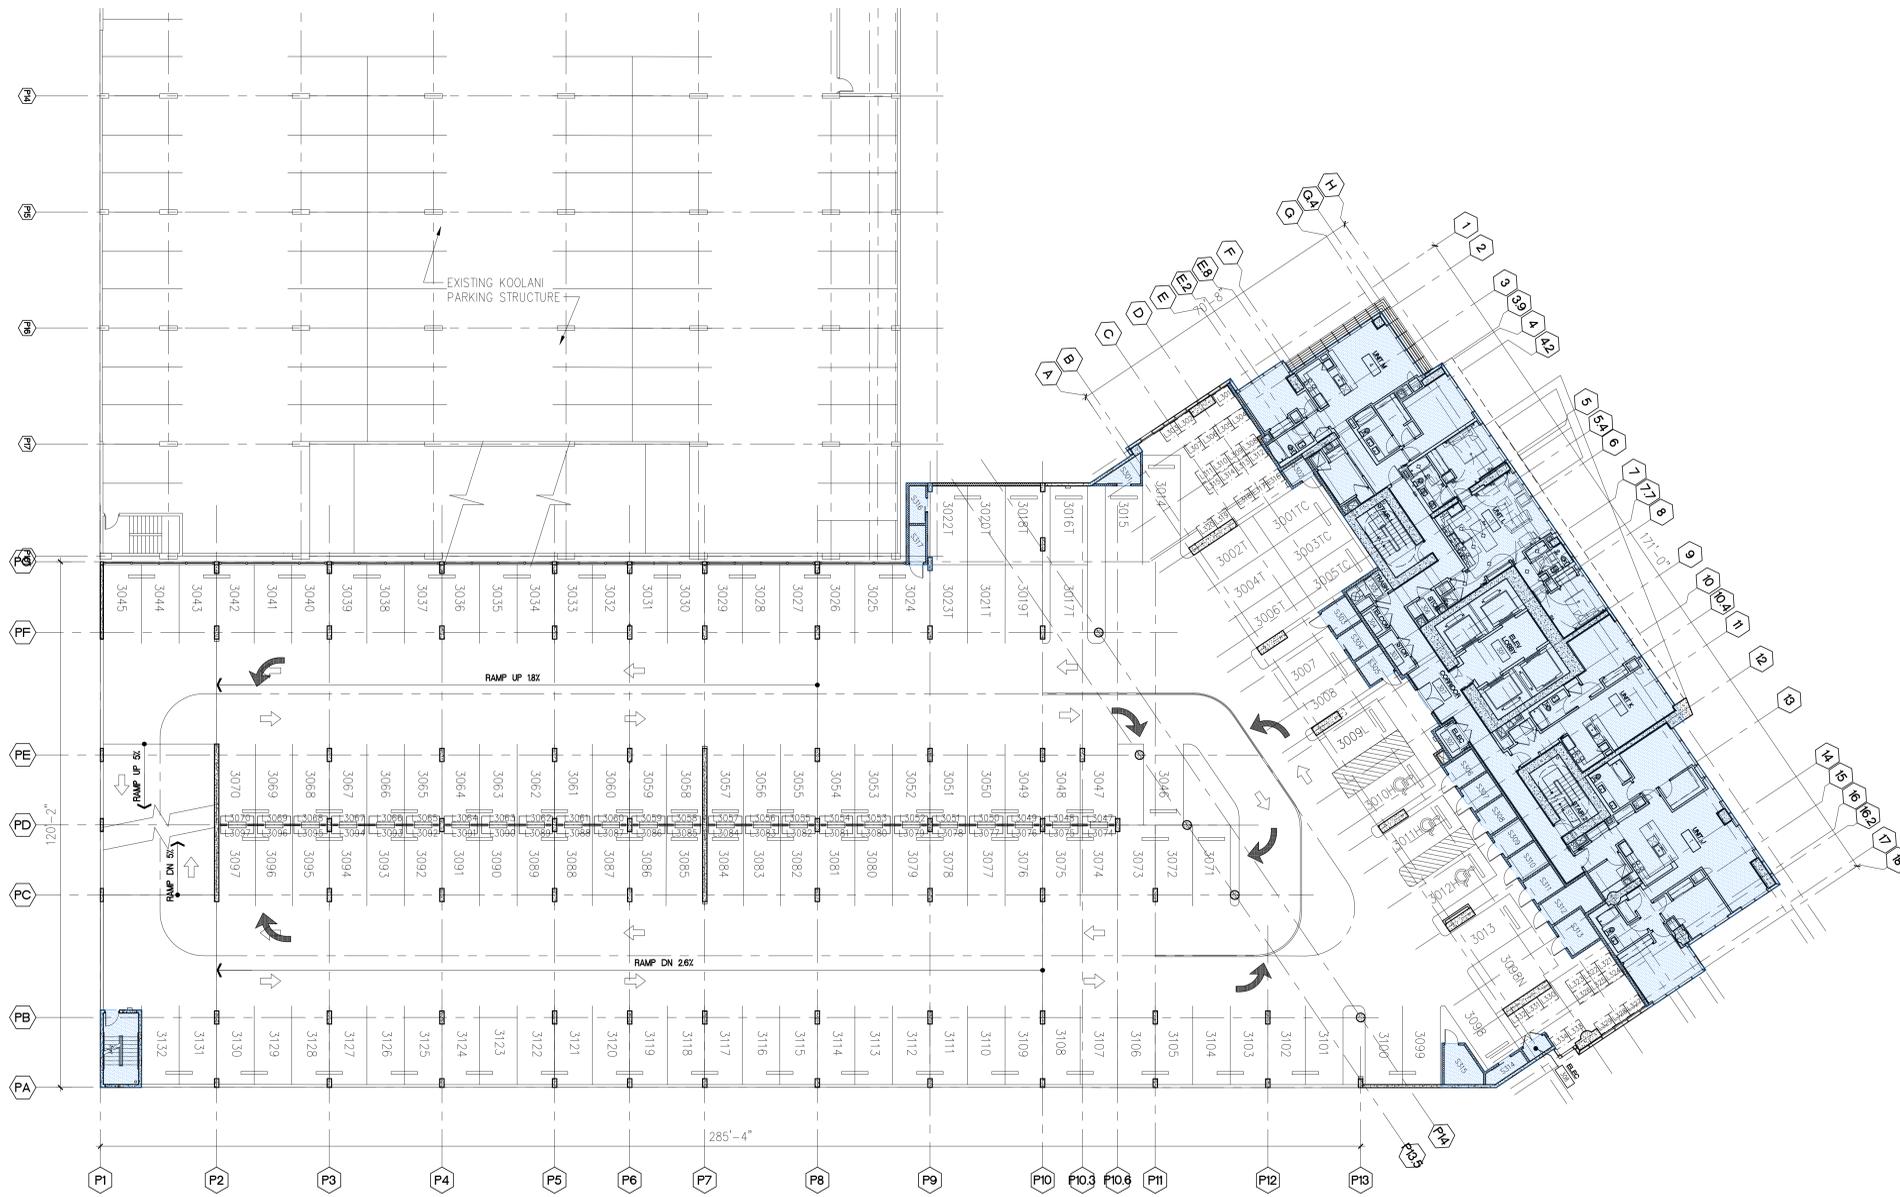

**LEGEND**  
 [Shaded Area] AREA OF F.A.R. FLOOR  
 [Dashed Line] AREA CALCULATION

**30 F.A.R. CALCULATION THIRD FLOOR PLAN**  
 SCALE: 1/16" = 1'-0"



Revision Number/Description

PALEKANA PERMITS  
 THIRD PARTY CERTIFICATION  
 Bldg. Code  Elec. Code  
 Mech. Code  ZPRB (Land Use Ordinance)  
 Structural (Non-Single/2-Family Dwellings)


**WAIHONU**  
 AT KEWALO  
 Kewalo Development LLC  
 TMK: 2-3-006: 017

Project Name

Drawing Title  
 F.A.R. CALCULATION  
 THIRD FLOOR PLAN

Project Number 10023	Date 26 MARCH 2012
Drawn KK, CS, LT	Checked JO, MG
Designed MG, JO, CS	

Drawing Number  
**T-1.05**  
 Sheet No. XX of XX

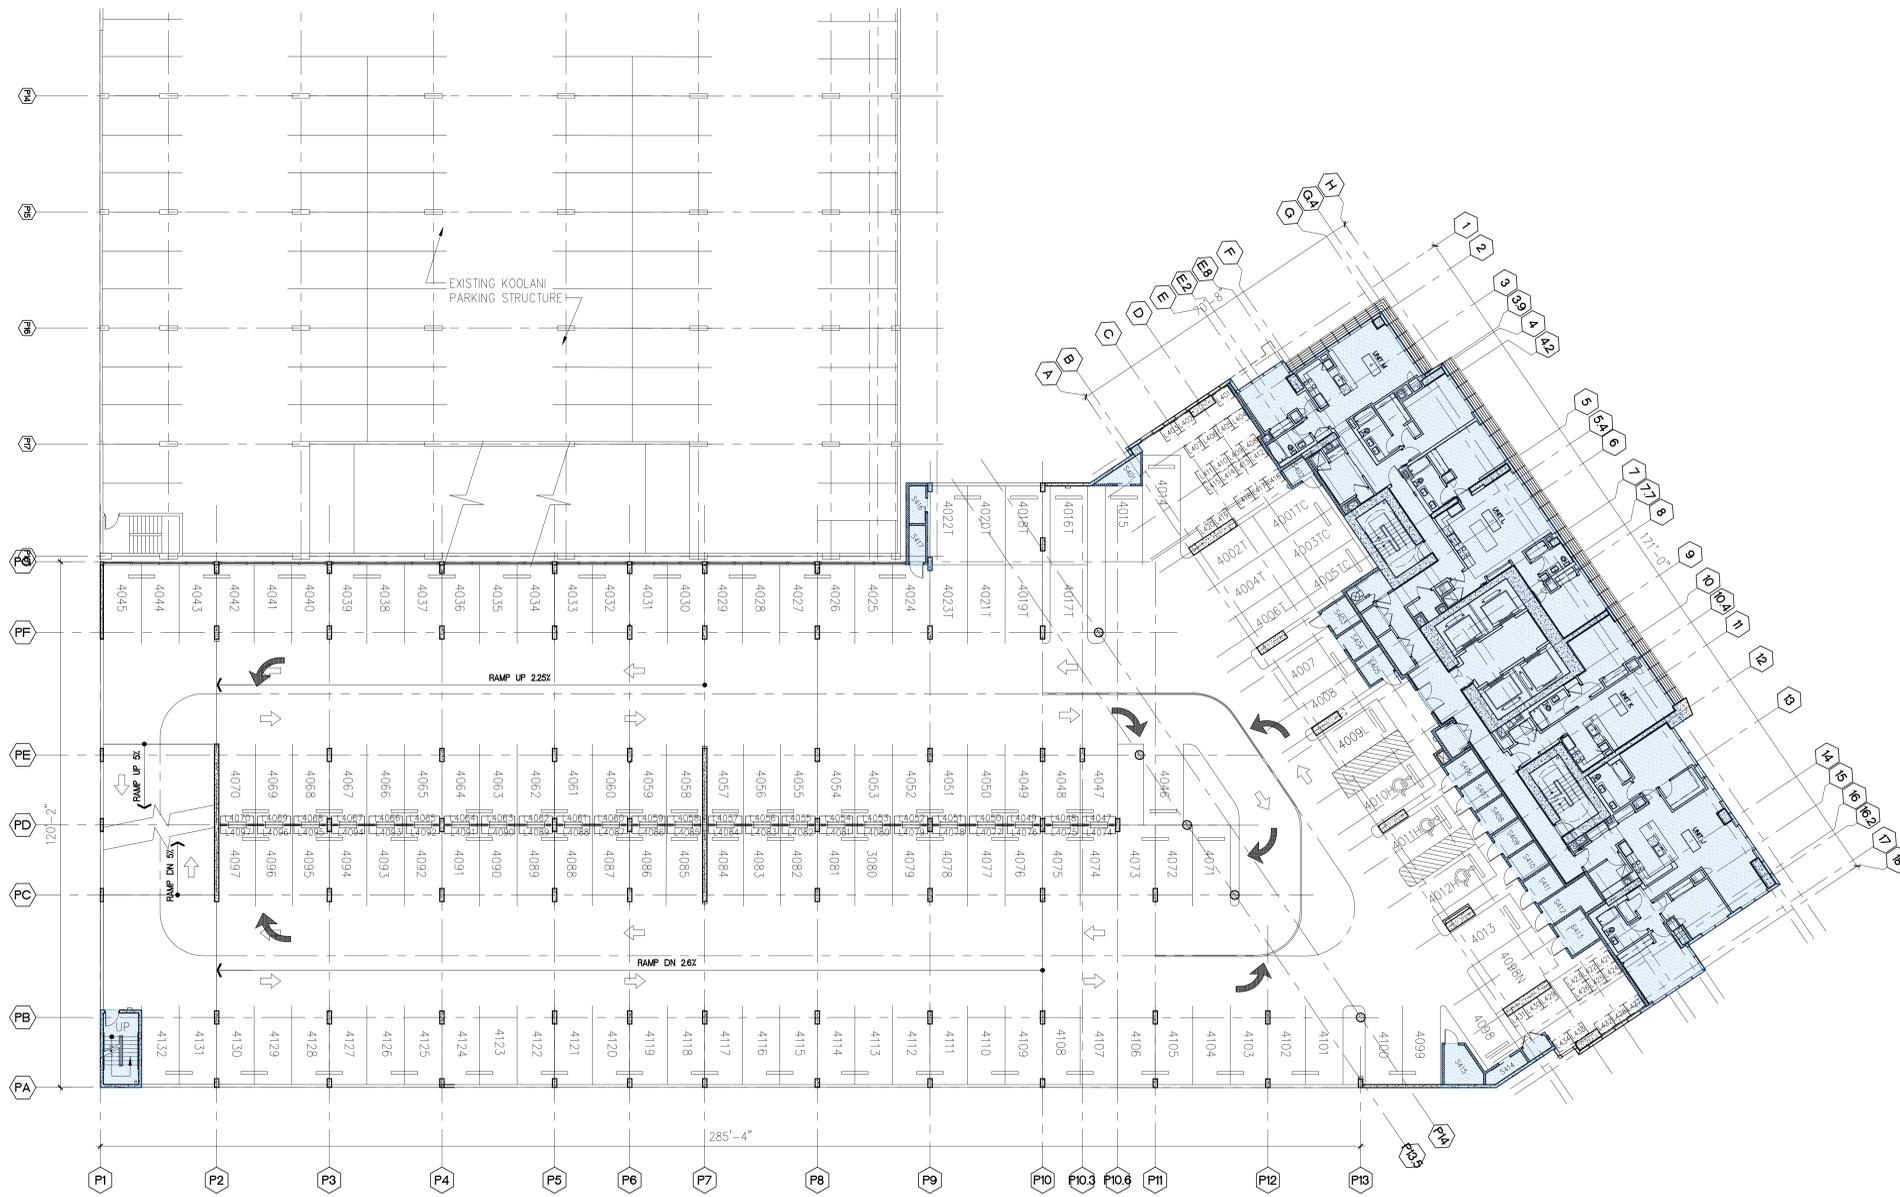

**LEGEND**  
 [Blue Shaded Area] AREA OF F.A.R. FLOOR AREA CALCULATION

**30 F.A.R. CALCULATION FOURTH FLOOR PLAN**  
 SCALE: 1/16" = 1'-0"

Revision Number/Description

PALEKANA PERMITS  
 THIRD PARTY CERTIFICATION  
 Bldg. Code  Elec. Code  
 Mech. Code  ZPRB (Land Use Ordinance)  
 Structural (Non-Single/2-Family Dwellings)

**WAIHONUA**  
 AT KEWALO  
 Kewalo Development LLC  
 TMK: 2-3-006: 017

Project Name


Drawing Title  
 F.A.R. CALCULATION  
 FOURTH FLOOR PLAN

Project Number 10023 Date 26 MARCH 2012

Drawn KK, CS, LT Checked JO, MG Designed MG, JO, CS

Drawing Number  
**T-1.06**

Sheet No. XX of XX

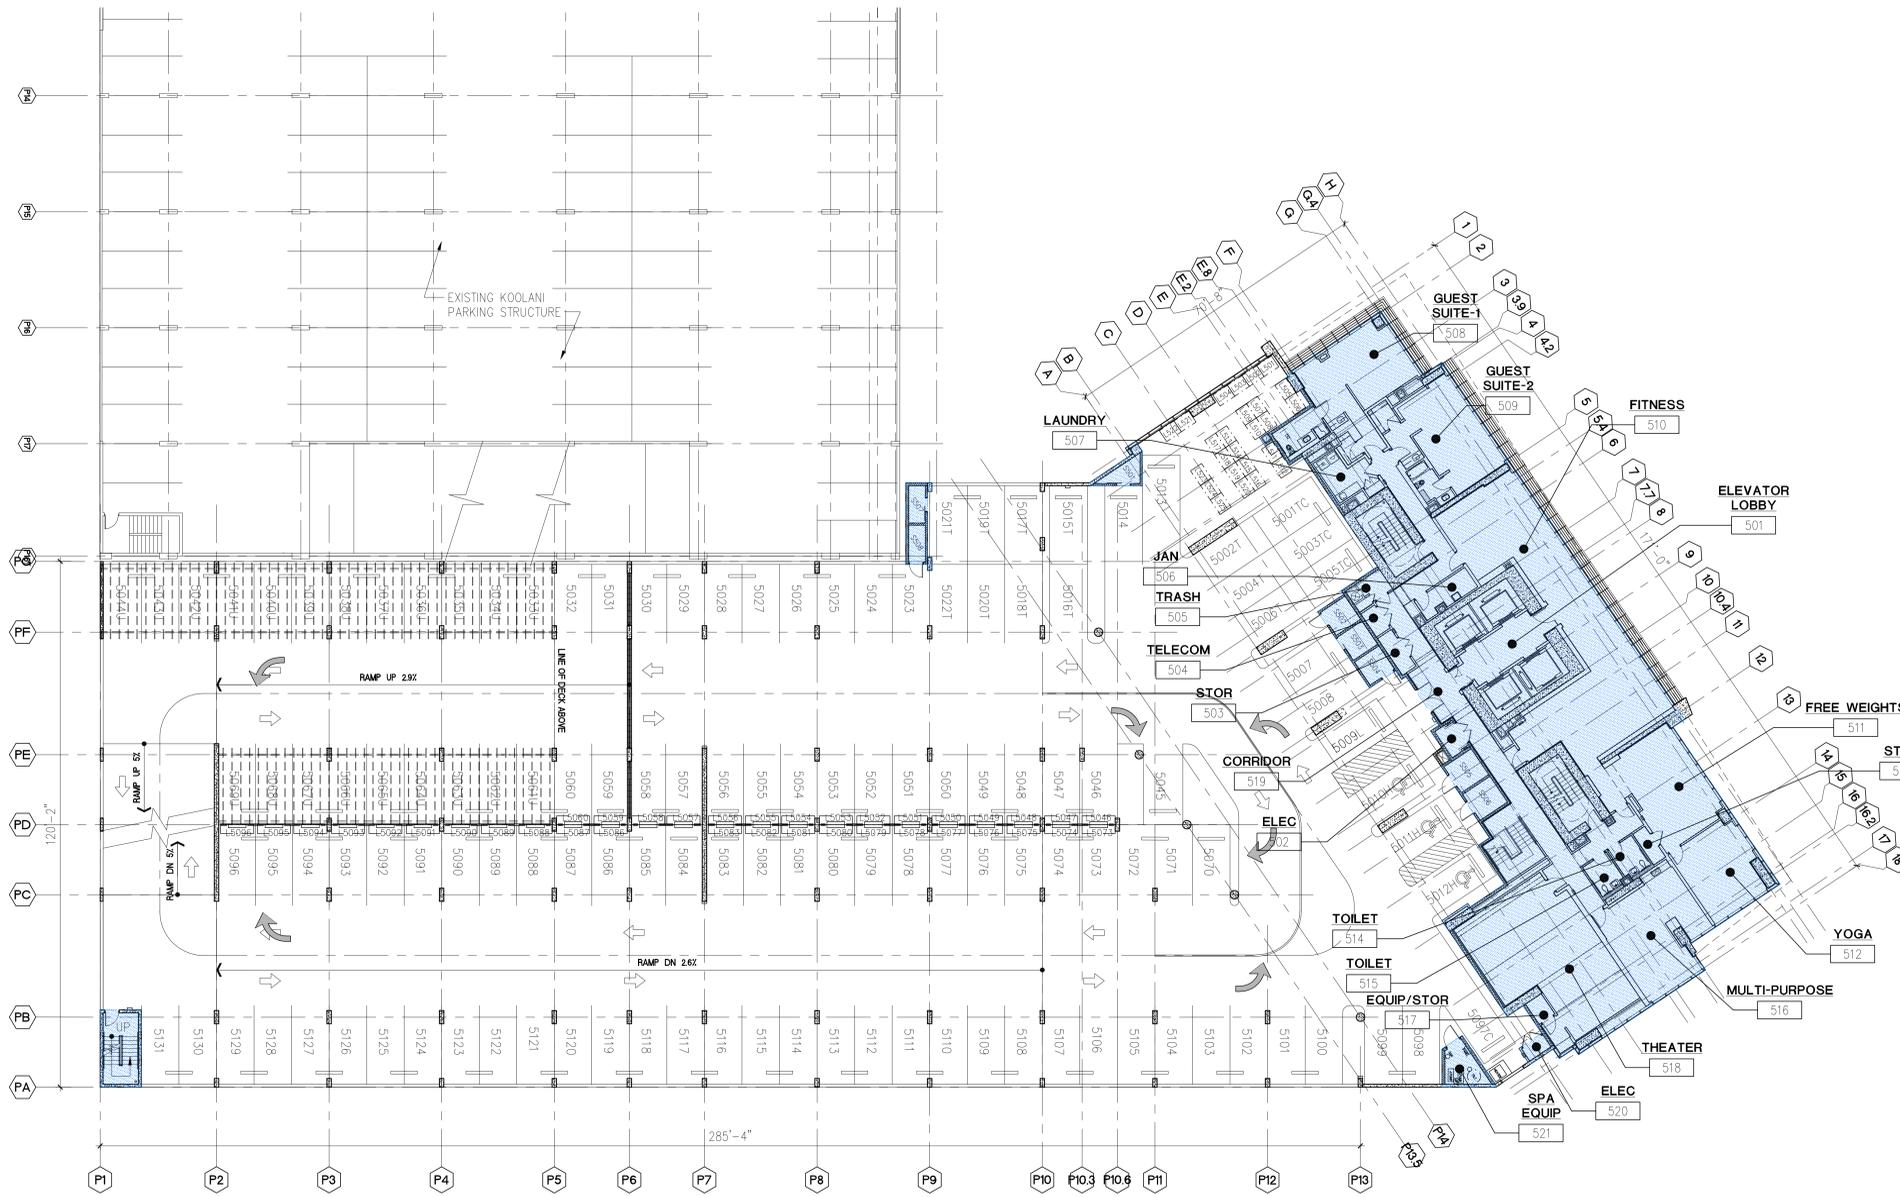

Revision Number/Description

PALEKANA PERMITS  
 THIRD PARTY CERTIFICATION

Bldg. Code     Elec. Code  
 Mech. Code     ZPRB (Land Use Ordinance)  
 Structural (Non-Single/2-Family Dwellings)

**WAIHONUA**  
 AT KEWALO  
 Kewalo Development LLC  
 TMK: 2-3-006: 017

Project Name

Drawing Title  
 F.A.R. CALCULATION  
 FIFTH FLOOR PLAN

Project Number 10023	Date 26 MARCH 2012
Drawn KK, CS, LT	Checked JO, MG
Designed MG, JO, CS	


Drawing Number  
**T-1.07**

Sheet No. XX of XX

**30 F.A.R. CALCULATION FIFTH FLOOR PLAN**  
 SCALE: 1/16" = 1'-0"

**LEGEND**

AREA OF F.A.R. FLOOR  
 AREA CALCULATION

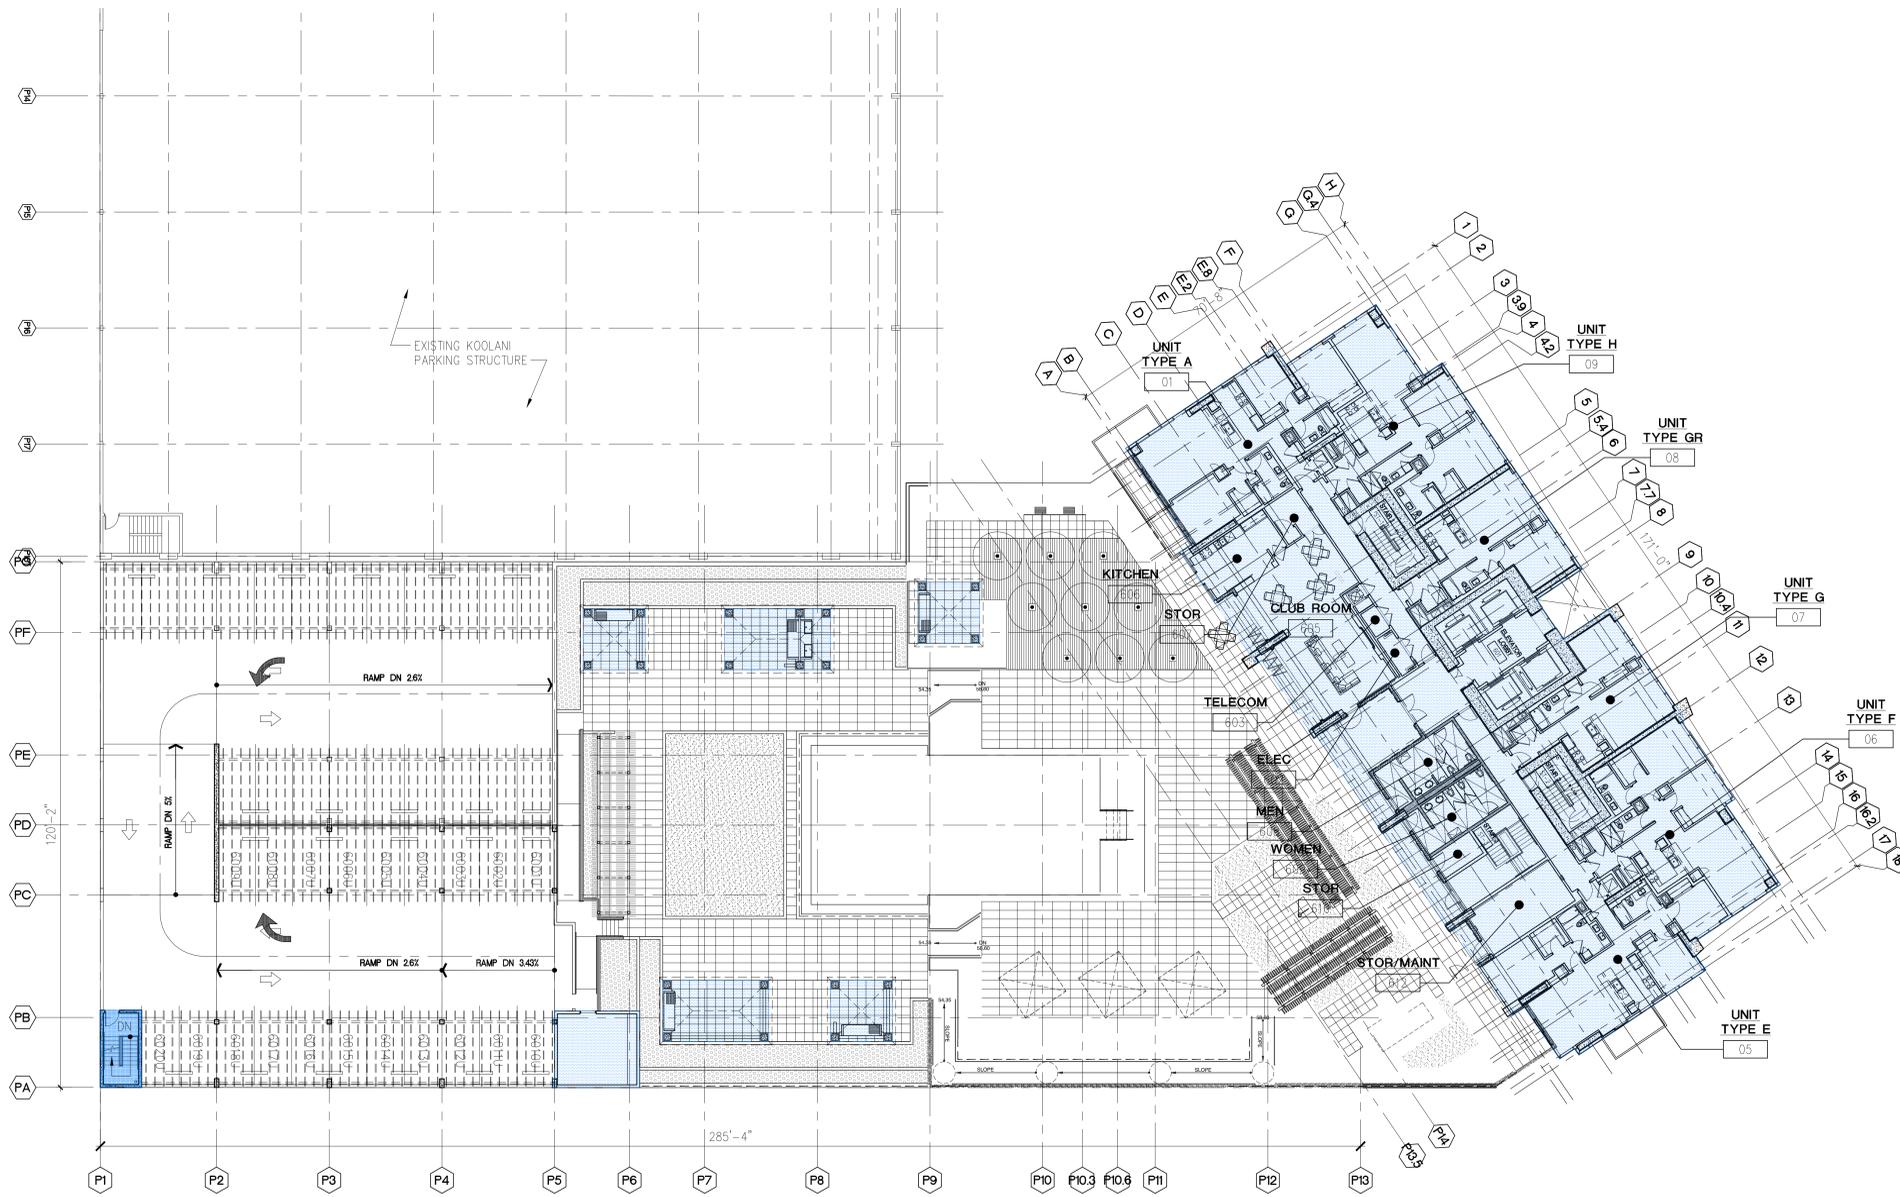

Revision Number/Description

PALEKANA PERMITS  
 THIRD PARTY CERTIFICATION  
 Bldg. Code  Elec. Code  
 Mech. Code  ZPRB (Land Use Ordinance)  
 Structural (Non-Single/2-Family Dwellings)

**WAIHONU**  
 AT KEWALO  
 Kewalo Development LLC  
 TMK: 2-3-006: 017

Project Name

Drawing Title  
 F.A.R. CALCULATION  
 SIXTH FLOOR PLAN

Project Number 10023	Date 26 MARCH 2012
Drawn KK, CS, LT	Checked JO, MG
Designed MG, JO, CS	

Drawing Number  
**T-1.08**  
 Sheet No. XX of XX

**30 F.A.R. CALCULATION SIXTH FLOOR PLAN**  
 SCALE: 1/16" = 1'-0"



**LEGEND**  
 AREA OF F.A.R. FLOOR  
 AREA CALCULATION


Revision Number/Description

PALEKANA PERMITS  
 THIRD PARTY CERTIFICATION  
 Bldg. Code  Elec. Code  
 Mech. Code  ZPRB (Land Use Ordinance)  
 Structural (Non-Single/2-Family Dwellings)


WAIHONU  
 AT KEWALO  
 Kewalo Development LLC  
 TMK: 2-3-006: 017

Project Name  
 Drawing Title  
 SEVENTH THRU FORTY-SECOND FLOOR, PENTHOUSE FLOOR, ROOF, AND ELEVATOR MACHINE ROOM FLOOR PLAN  
 Project Number 10023 Date 26 MARCH 2012  
 Drawn KX, CS, LT Checked MG, JO Designed MG, CS, LT  
 Drawing Number


T-1.09  
 Sheet No. XX of XX

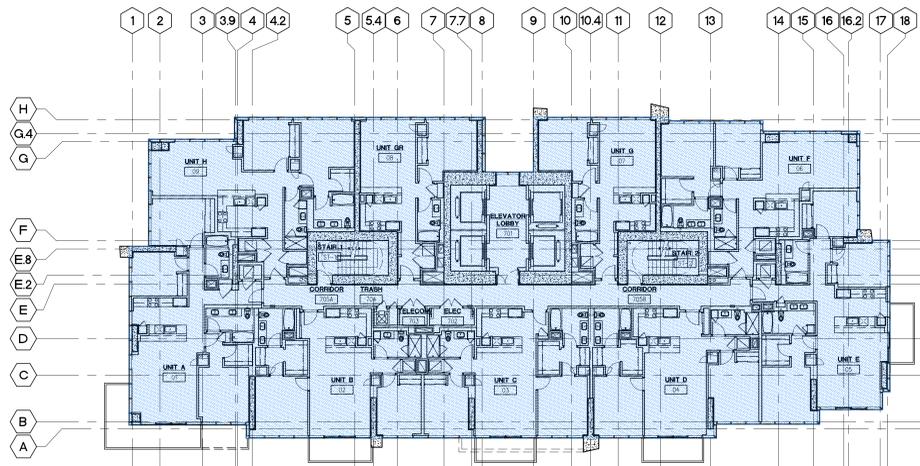


**28 F.A.R. CALCULATION SEVENTH THRU FORTY-SECOND FLOOR TOWER PLAN**  
 SCALE: 1/16" = 1'-0"

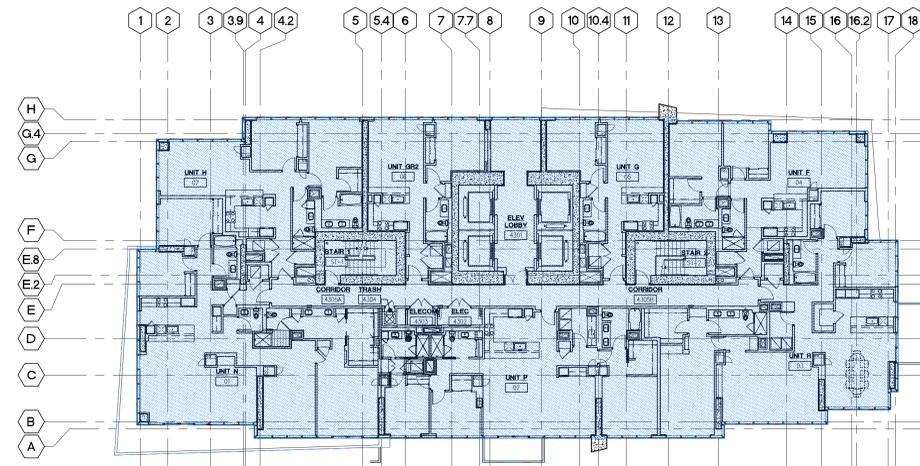

**13 F.A.R. CALCULATION PENTHOUSE FLOOR TOWER PLAN**  
 SCALE: 1/16" = 1'-0"

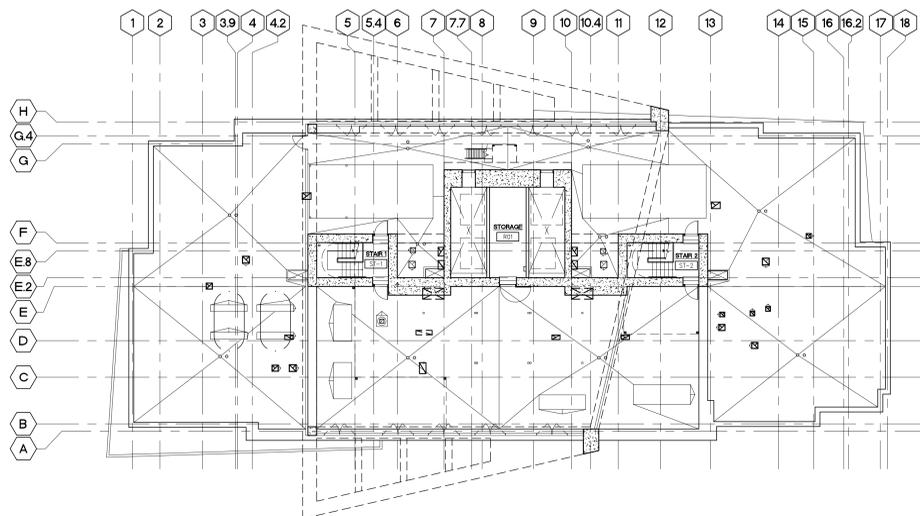


**30 ROOF PLAN**  
 SCALE: 1/16" = 1'-0"

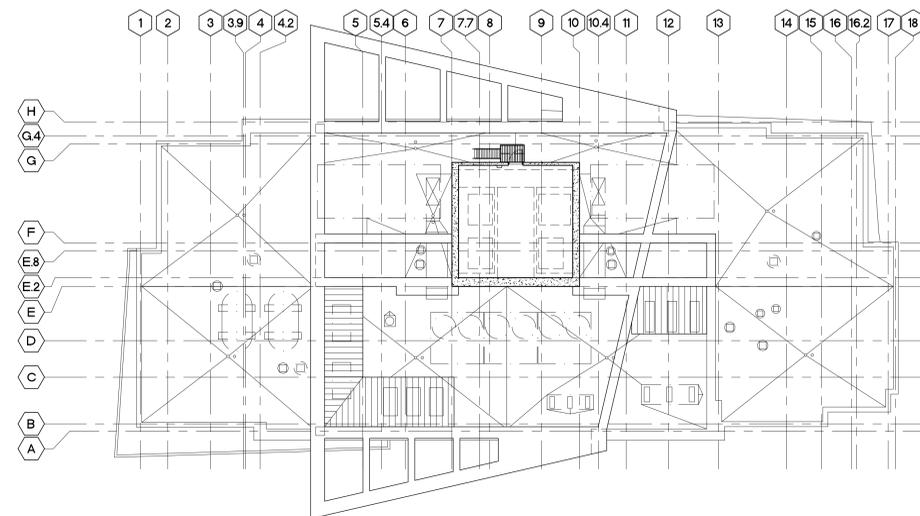

**15 ELEVATOR MACHINE ROOM FLOOR PLAN**  
 SCALE: 1/16" = 1'-0"



**LEGEND**  
 AREA OF F.A.R. FLOOR  
 AREA CALCULATION

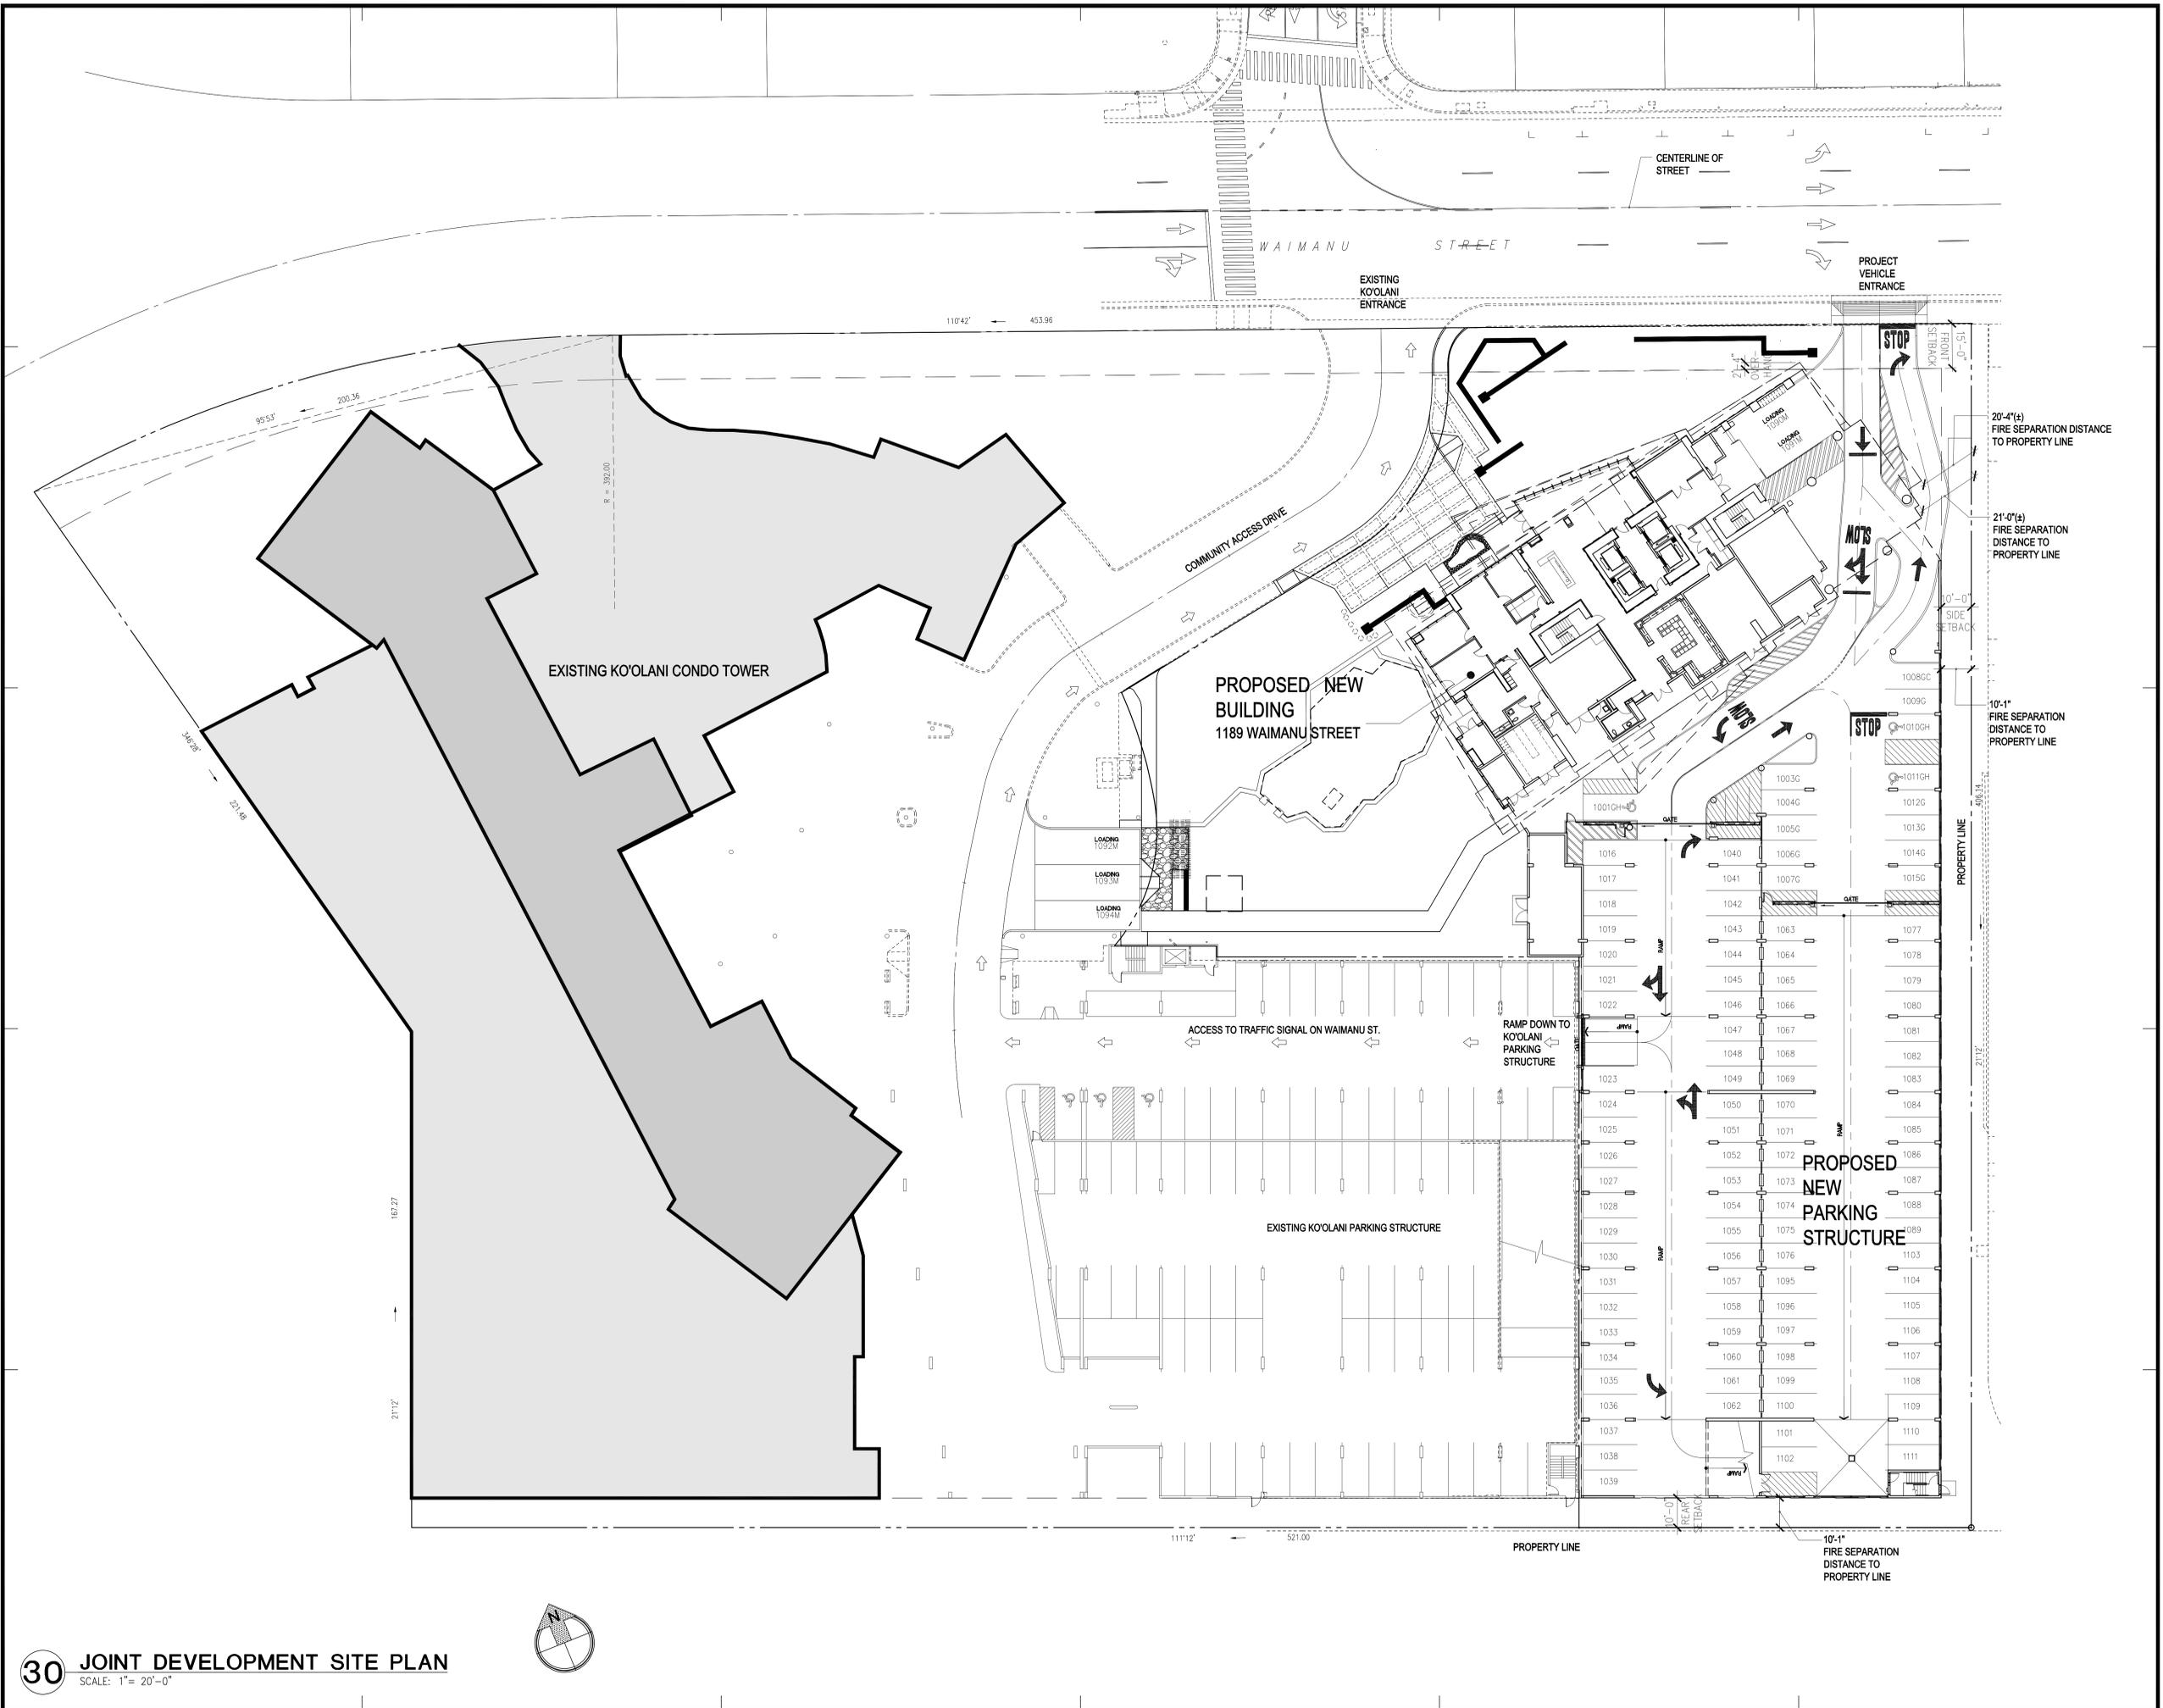

**30 JOINT DEVELOPMENT SITE PLAN**

SCALE: 1" = 20'-0"



MICHAEL N. GOSSEL  
 LICENSED PROFESSIONAL ARCHITECT  
 No. 5402  
 HAWAII, U.S.A.  
 Signature: *Michael N. Gossel*  
 30 APRIL 2012  
 Expiration Date of the License  
 This work was prepared by me or under my supervision and construction of this project will be under my observation.

Revision Number/Description

PALEKANA PERMITS  
 THIRD PARTY CERTIFICATION  
 Bldg. Code  Elec. Code  
 Mech. Code  ZPRB (Land Use Ordinance)  
 Structural (Non-Single/2-Family Dwellings)

**WAIHONUA**  
 AT KEWALO  
 Kewalo Development LLC  
 TMK: 2-3-006: 017

Project Name

Drawing Title  
 JOINT DEVELOPMENT  
 SITE PLAN

Project Number 10023	Date 26 MARCH 2012
Drawn KK, CS, LT	Checked JO, MG
Designed MG, JO, CS	

Drawing Number  
**A-0.02**  
 Sheet No. XX of XX



Revision Number/Description


PALEKANA PERMITS  
 THIRD PARTY CERTIFICATION  
 Bldg. Code  Elec. Code  
 Mech. Code  ZPRB (Land Use Ordinance)  
 Structural (Non-Single/2-Family Dwellings)

**WAIHONUA**  
 AT KEWALO  
 Kewalo Development LLC  
 TMK: 2-3-006:017

Project Name  
 Drawing Title  
 OVERALL FIRST FLOOR PLAN

Project Number 10023 Date 26 MARCH 2012  
 Drawn KK, CS, LT Checked JO, MG Designed MG, JO, CS

Drawing Number  
**A-1.01**  
 Sheet No. XX of XX

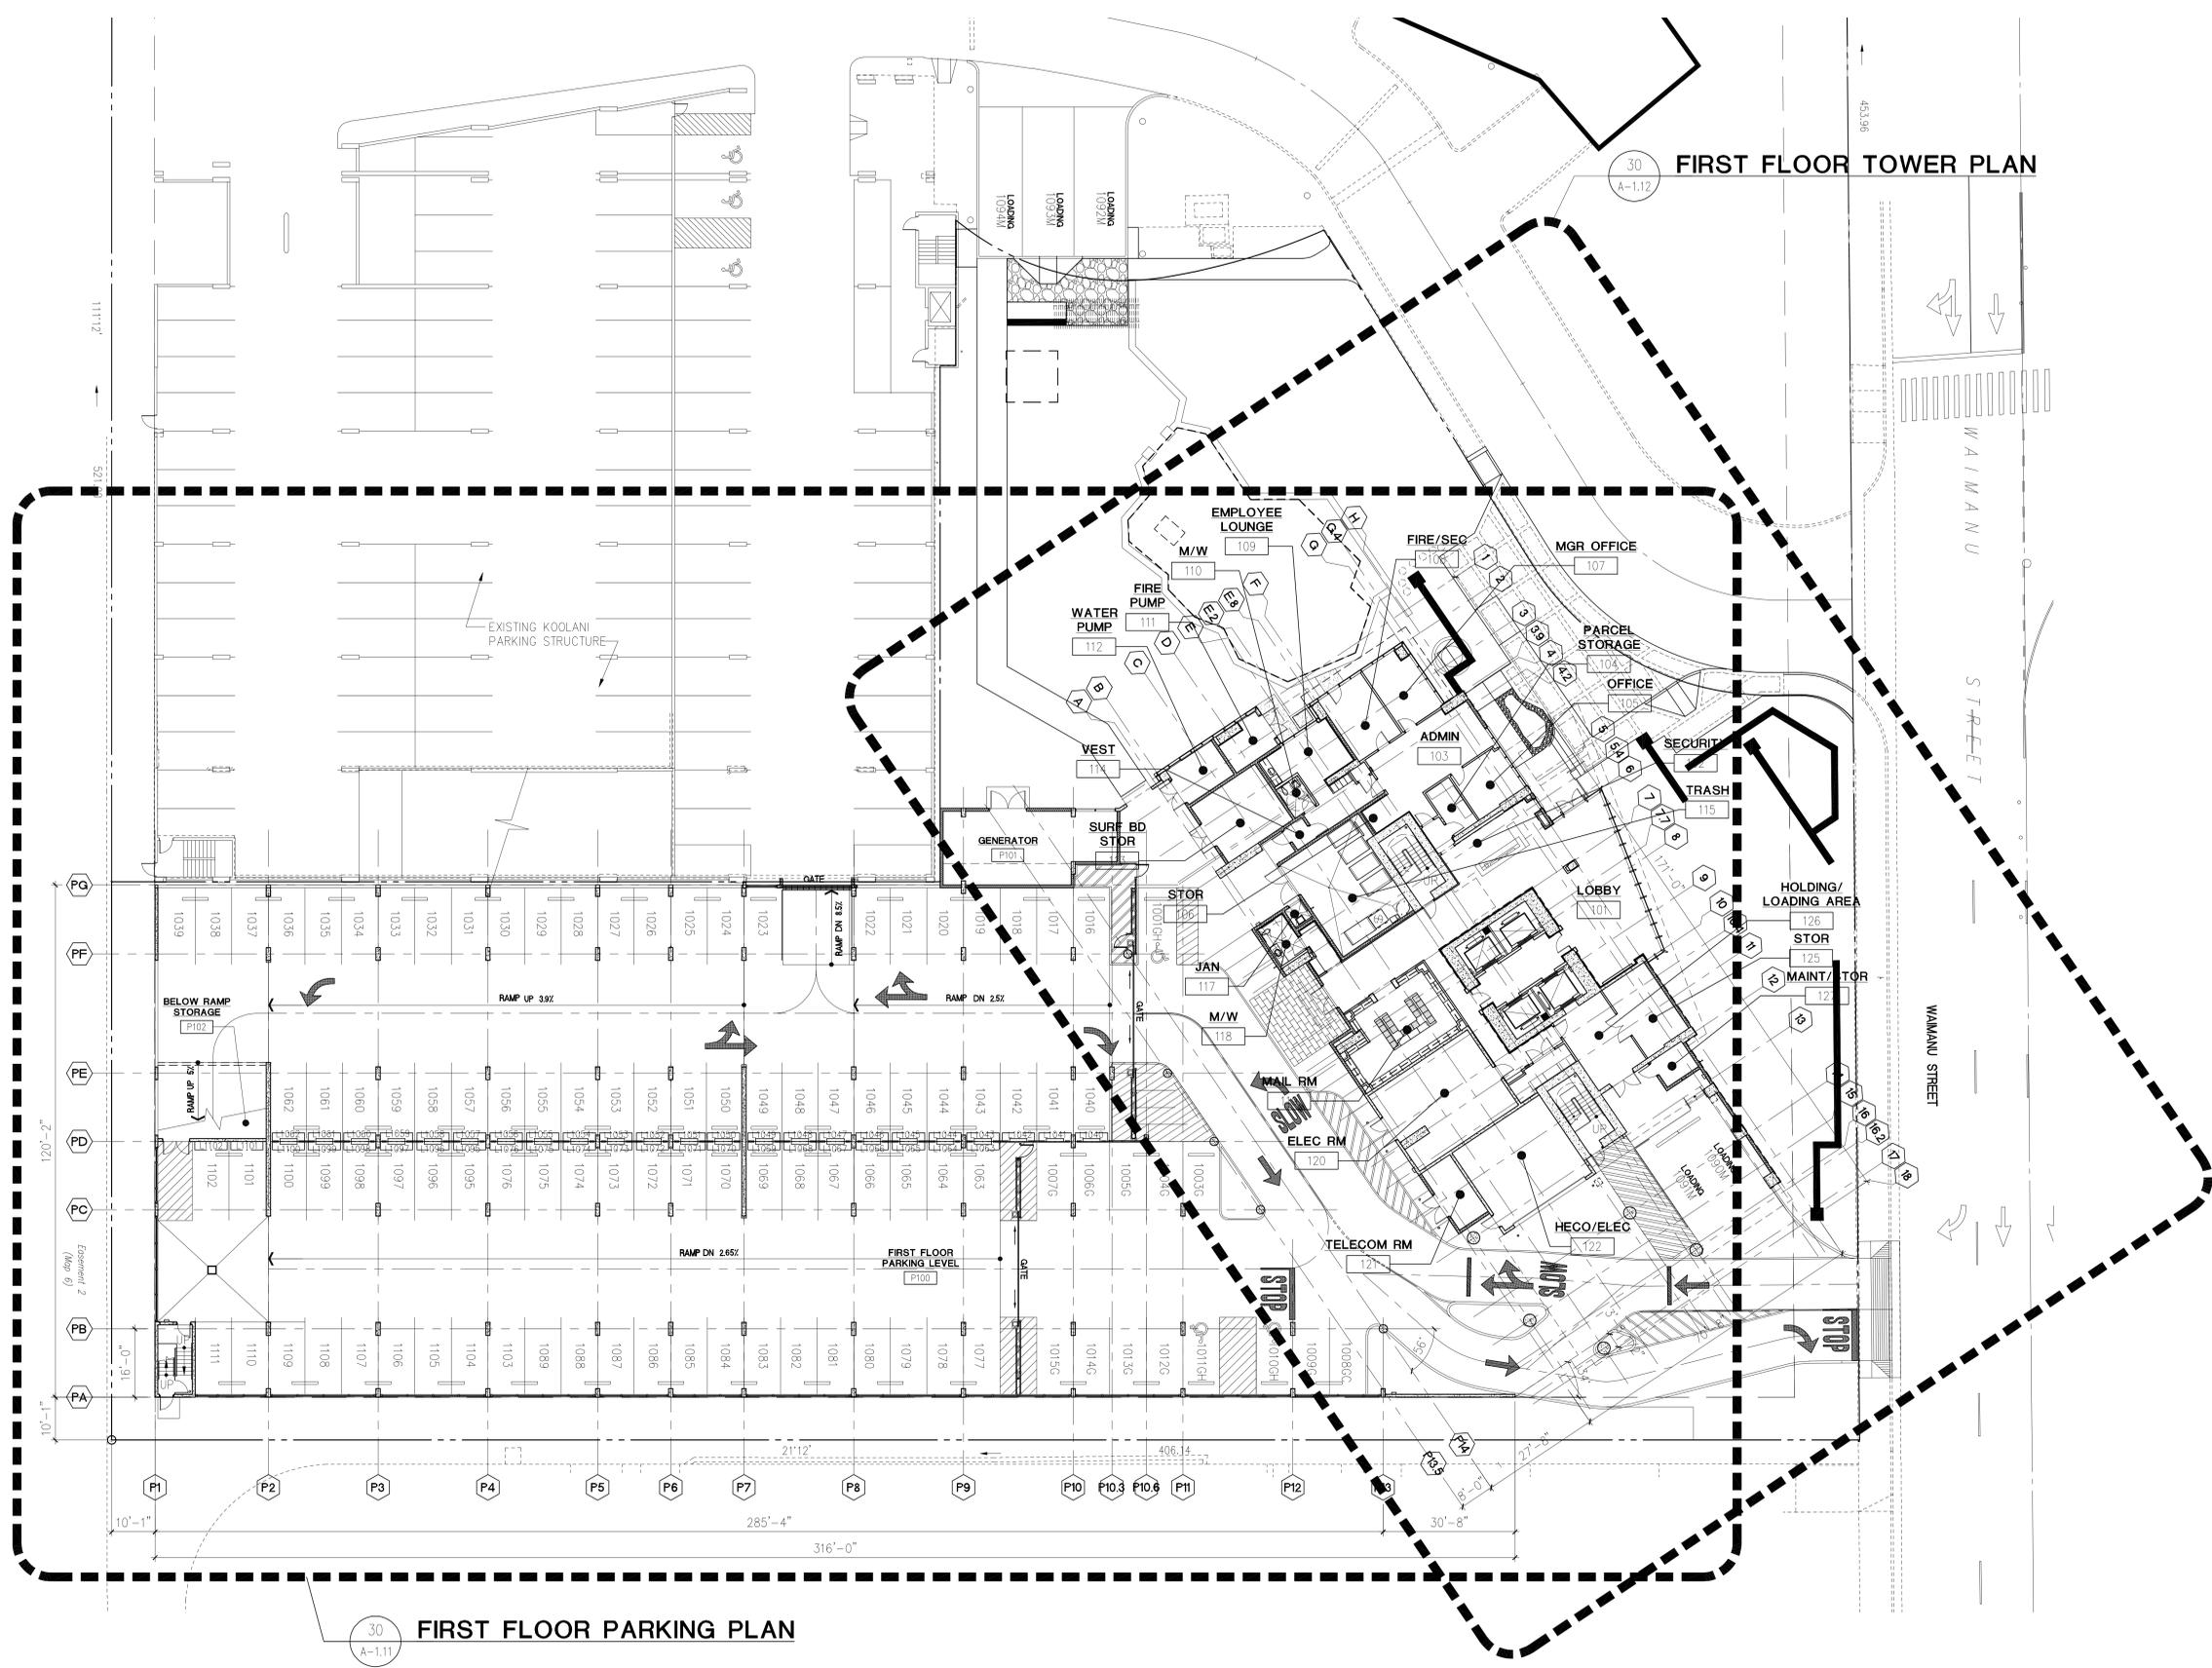

30 FIRST FLOOR TOWER PLAN  
 A-1.12

30 FIRST FLOOR PARKING PLAN  
 A-1.11

30 OVERALL FIRST FLOOR PLAN  
 SCALE: 1/16" = 1'-0"



Revision Number/Description

PALEKANA PERMITS  
 THIRD PARTY CERTIFICATION

Bldg. Code     Elec. Code  
 Mech. Code     ZPRB (Land Use Ordinance)  
 Structural (Non-Single/Family Dwellings)

**WAIHONUA**  
 AT KEWALO  
 Kewalo Development LLC  
 TMK: 2-3-006:017

Project Name

Drawing Title  
 OVERALL SECOND FLOOR PLAN


Project Number 10023	Date 28/MARCH/2012
Drawn KK, CS, LT	Checked JO, MG
Designed MG, JO, CS	

Drawing Number

**A-1.02**

Sheet No. XX of XX

30 SECOND FLOOR TOWER PLAN  
 A-1.14

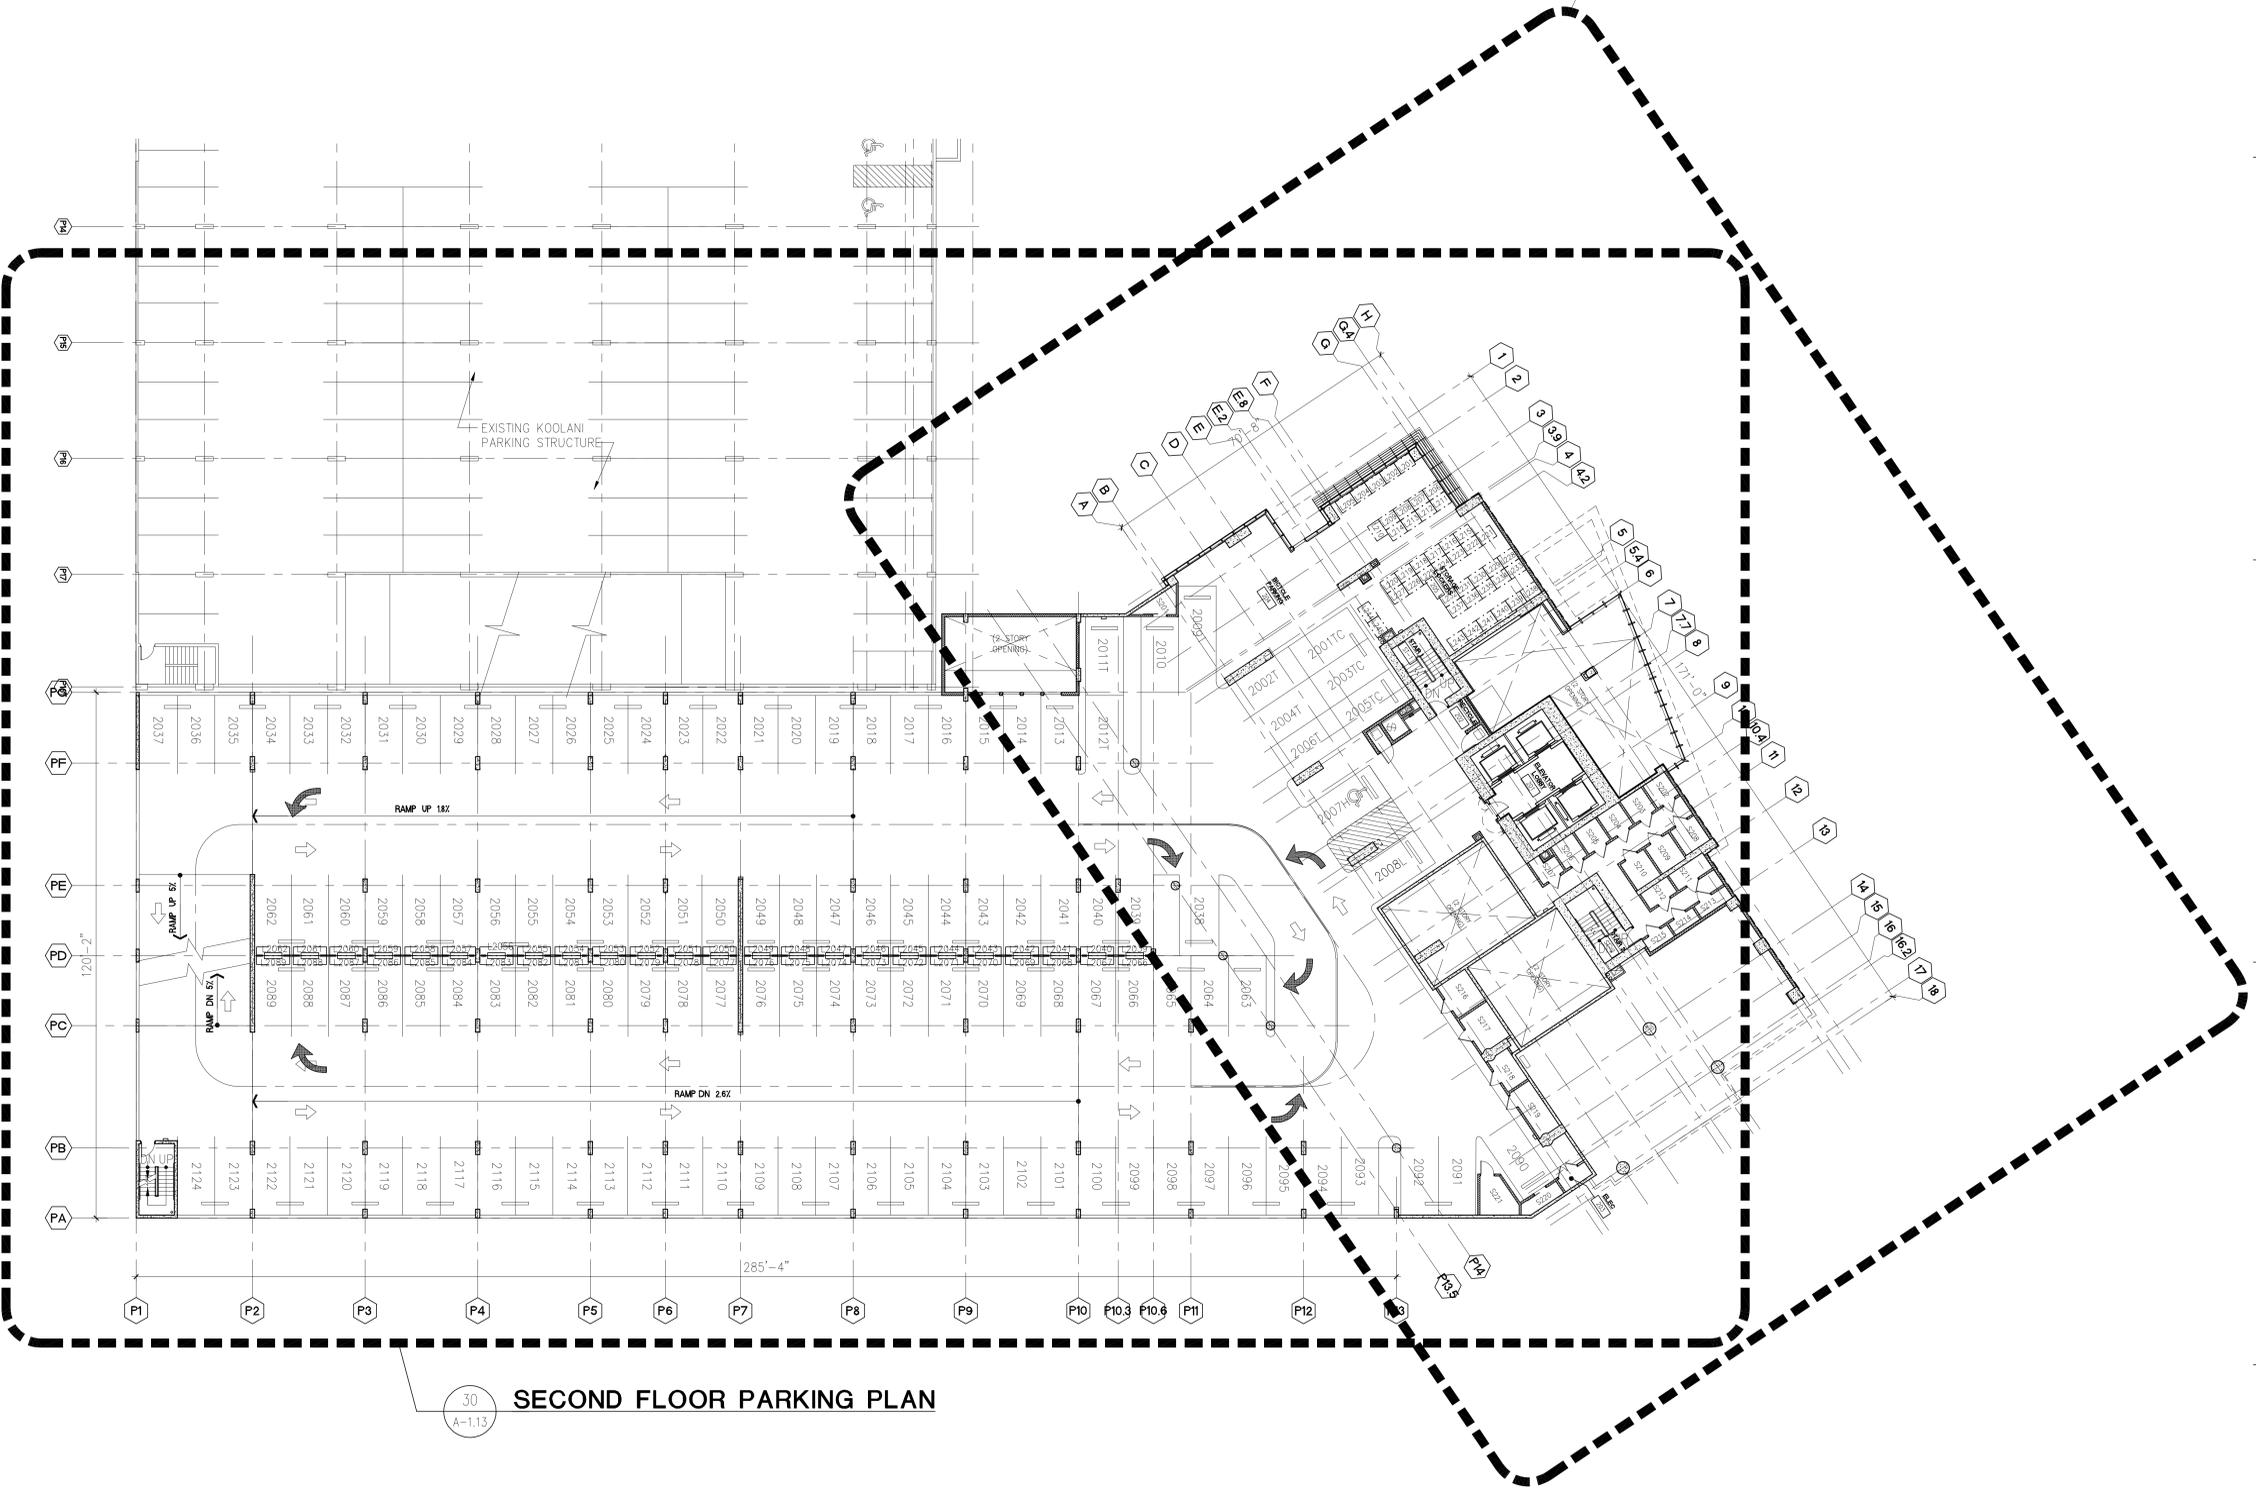

30 SECOND FLOOR PARKING PLAN  
 A-1.13

30 OVERALL SECOND FLOOR PLAN  
 SCALE: 1/16" = 1'-0"



Revision Number/Description

- PALEKANA PERMITS  
 THIRD PARTY CERTIFICATION
- Bldg. Code  Elec. Code
  - Mech. Code  ZPRB (Land Use Ordinance)
  - Structural (Non-Single/Family Dwellings)

**WAIHONU**  
 AT KEWALO  
 Kewalo Development LLC  
 TMK: 2-3-006:017


Project Name

Drawing Title  
 OVERALL THIRD FLOOR PLAN

Project Number 10023	Date 28/MARCH/2012
Drawn KK, CS, LT	Checked JO, MG
Designed MG, JO, CS	

Drawing Number  
**A-1.03**  
 Sheet No. XX of XX

30 THIRD FLOOR TOWER PLAN  
 A-1.16

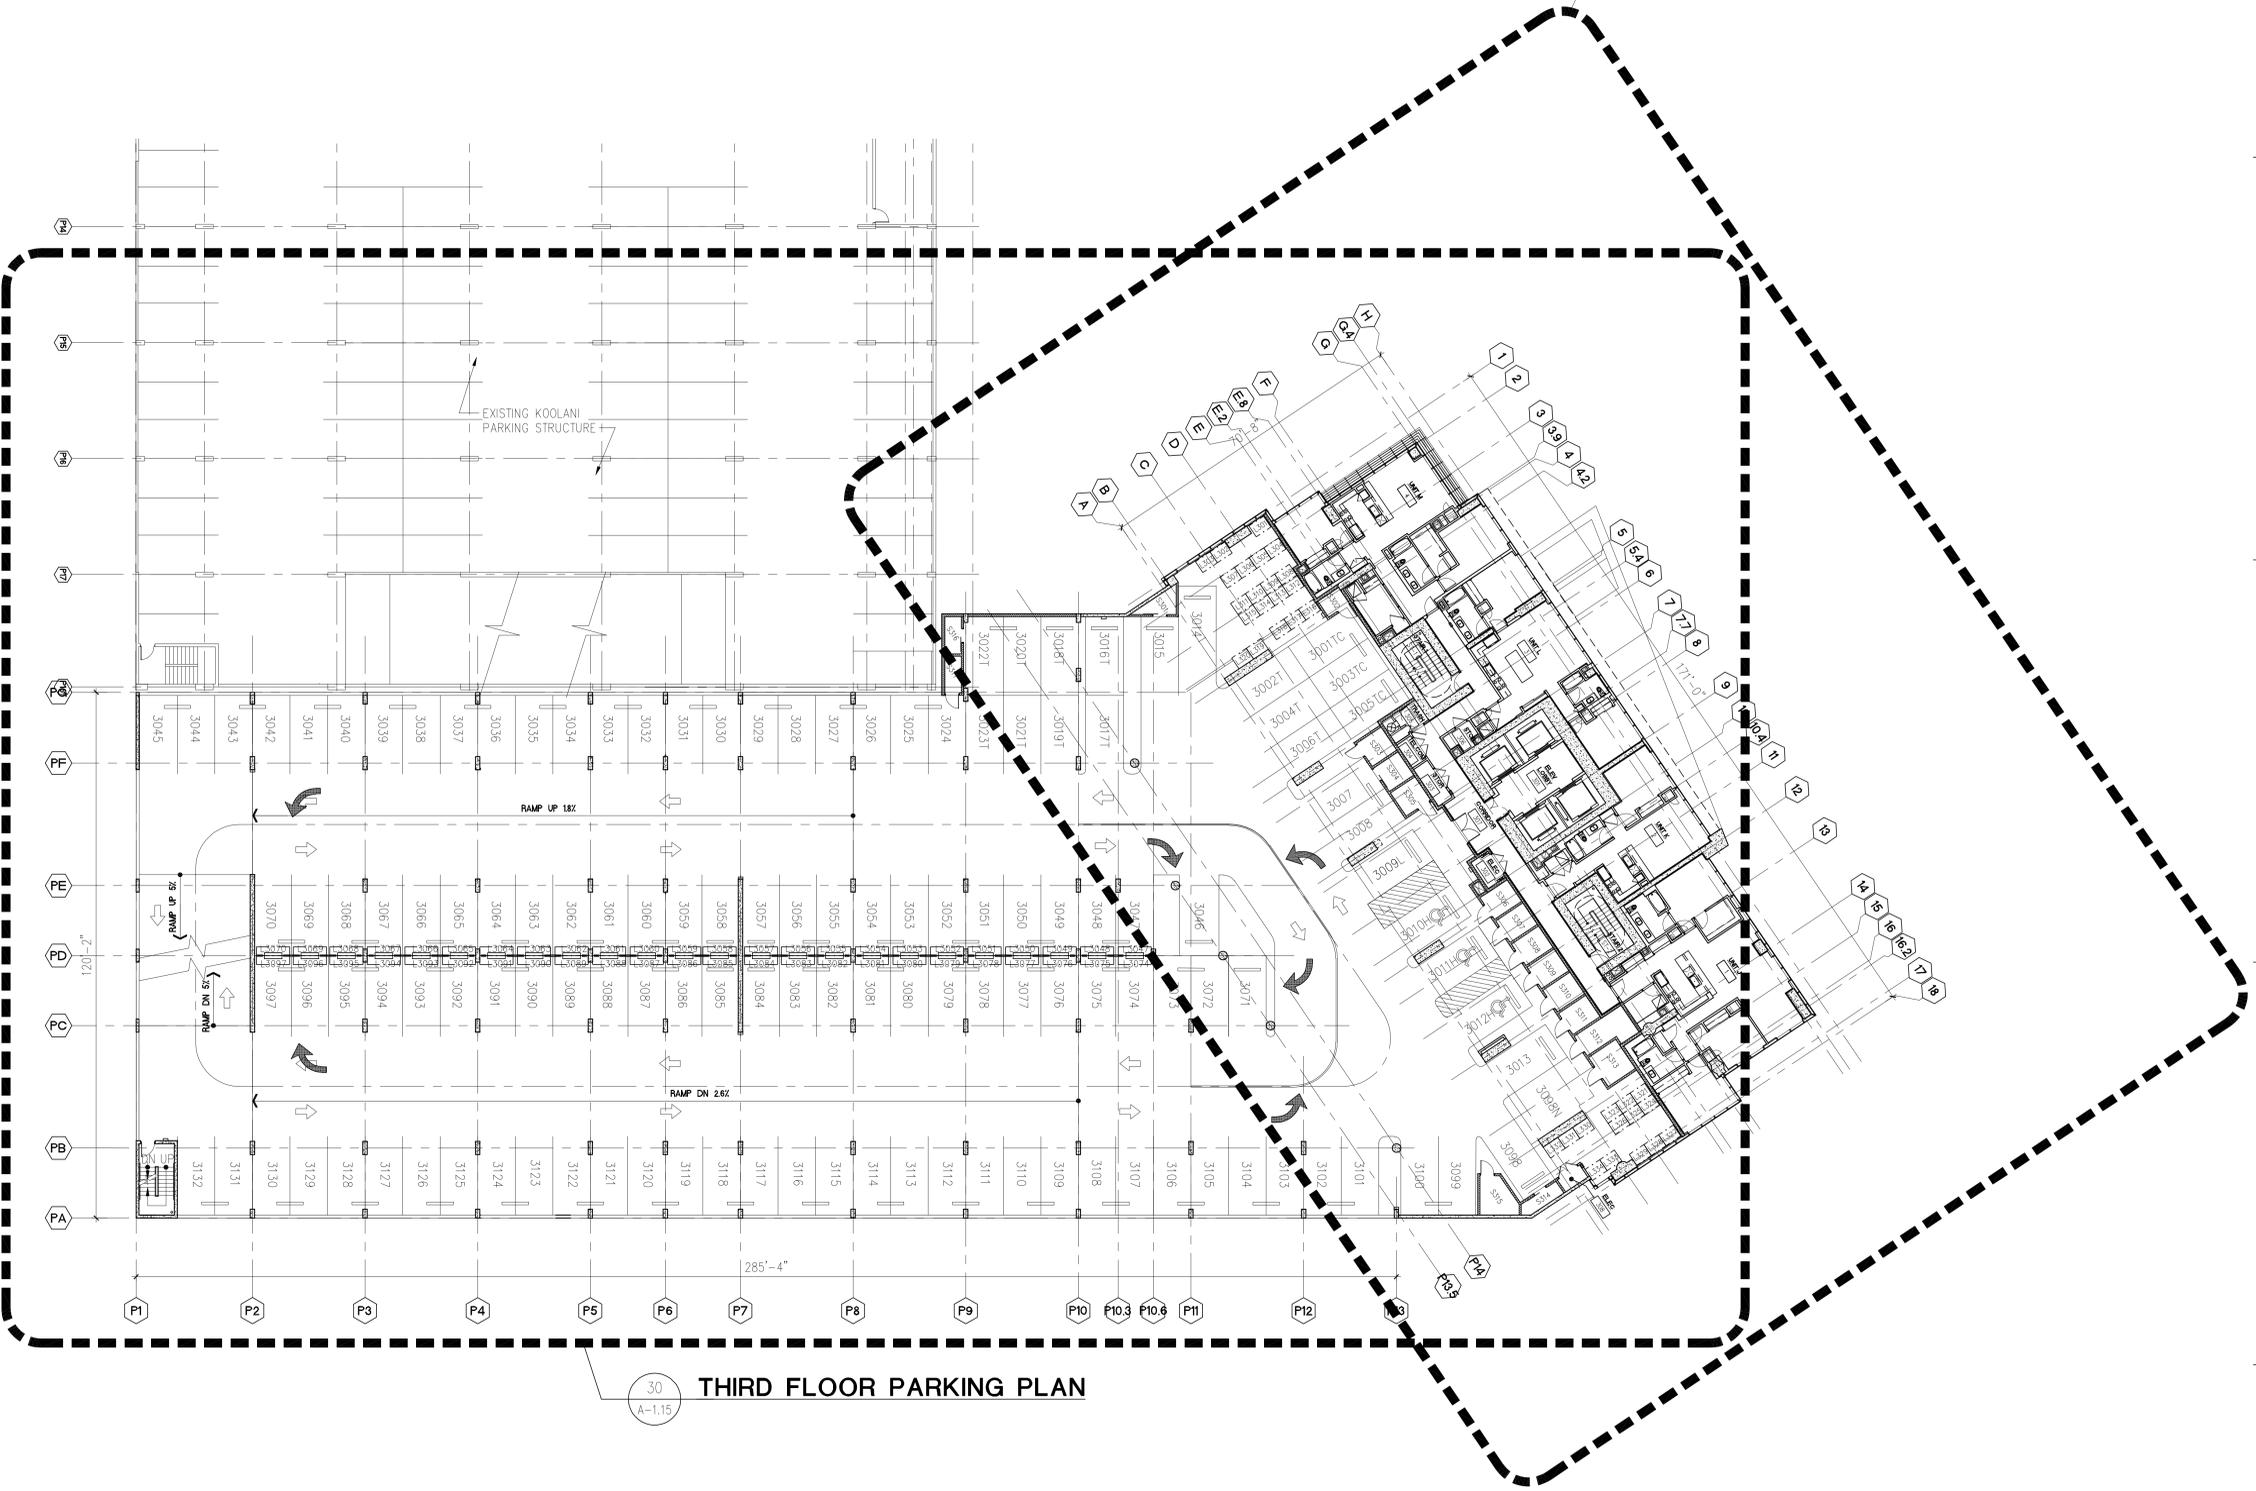

30 THIRD FLOOR PARKING PLAN  
 A-1.15

30 OVERALL THIRD FLOOR PLAN  
 SCALE: 1/16" = 1'-0"



Revision Number/Description

- PALEKANA PERMITS  
 THIRD PARTY CERTIFICATION
- Bldg. Code  Elec. Code
  - Mech. Code  ZPRB (Land Use Ordinance)
  - Structural (Non-Single/Family Dwellings)

**WAIHONUA**  
 AT KEWALO  
 Kewalo Development LLC  
 TMK: 2-3-006: 017

Project Name

Drawing Title  
 OVERALL FOURTH FLOOR PLAN


Project Number 10023	Date 28/MARCH/2012
Drawn KX, CS, LT	Checked JO, MG
Designed MG, JO, CS	

Drawing Number

**A-1.04**

Sheet No. XX of XX

30 FOURTH FLOOR TOWER PLAN  
 A-1.18

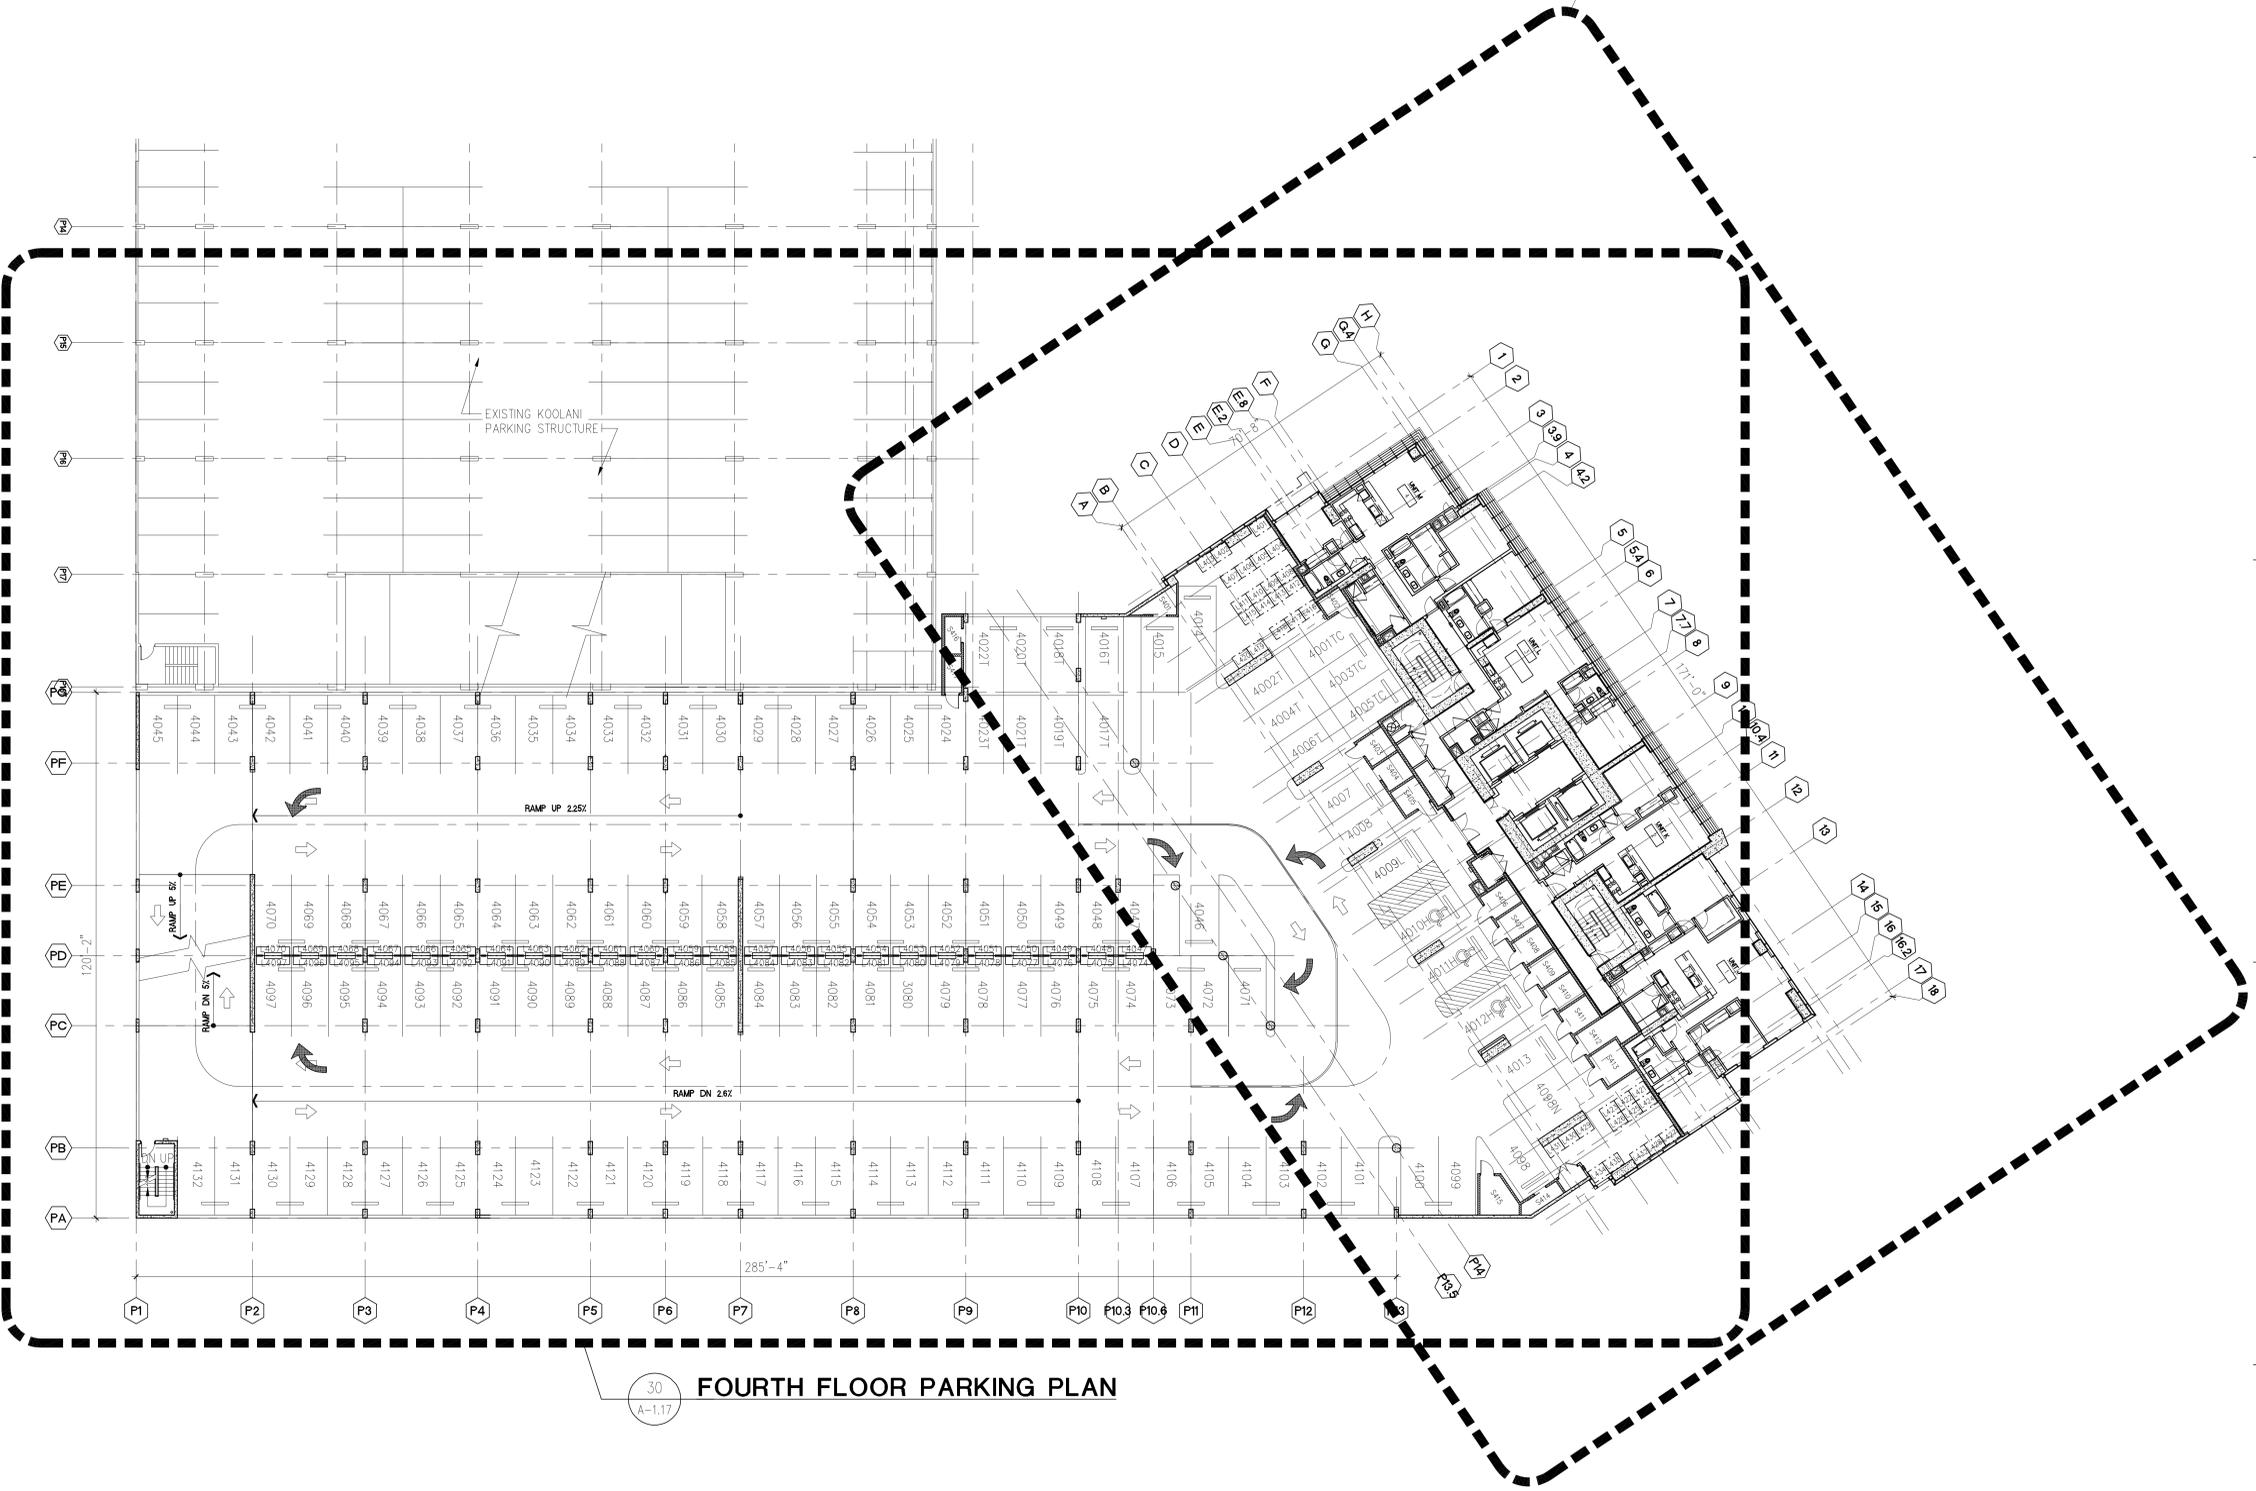

30 FOURTH FLOOR PARKING PLAN  
 A-1.17

30 OVERALL FOURTH FLOOR PLAN  
 SCALE: 1/16" = 1'-0"



Revision Number/Description

PALEKANA PERMITS  
 THIRD PARTY CERTIFICATION  
 Bldg. Code  Elec. Code  
 Mech. Code  ZPRB (Land Use Ordinance)  
 Structural (Non-Single/Family Dwellings)

**WAIHONU**  
 AT KEWALO  
 Kewalo Development LLC  
 TMK: 2-3-006: 017


Project Name

Drawing Title  
 OVERALL FIFTH FLOOR PLAN

Project Number 10023	Date 28/MARCH/2012
Drawn KK, CS, LT	Checked JO, MG
Designed MG, JO, CS	

Drawing Number  
**A-1.05**  
 Sheet No. XX of XX

30 FIFTH FLOOR TOWER PLAN  
 A-1.20

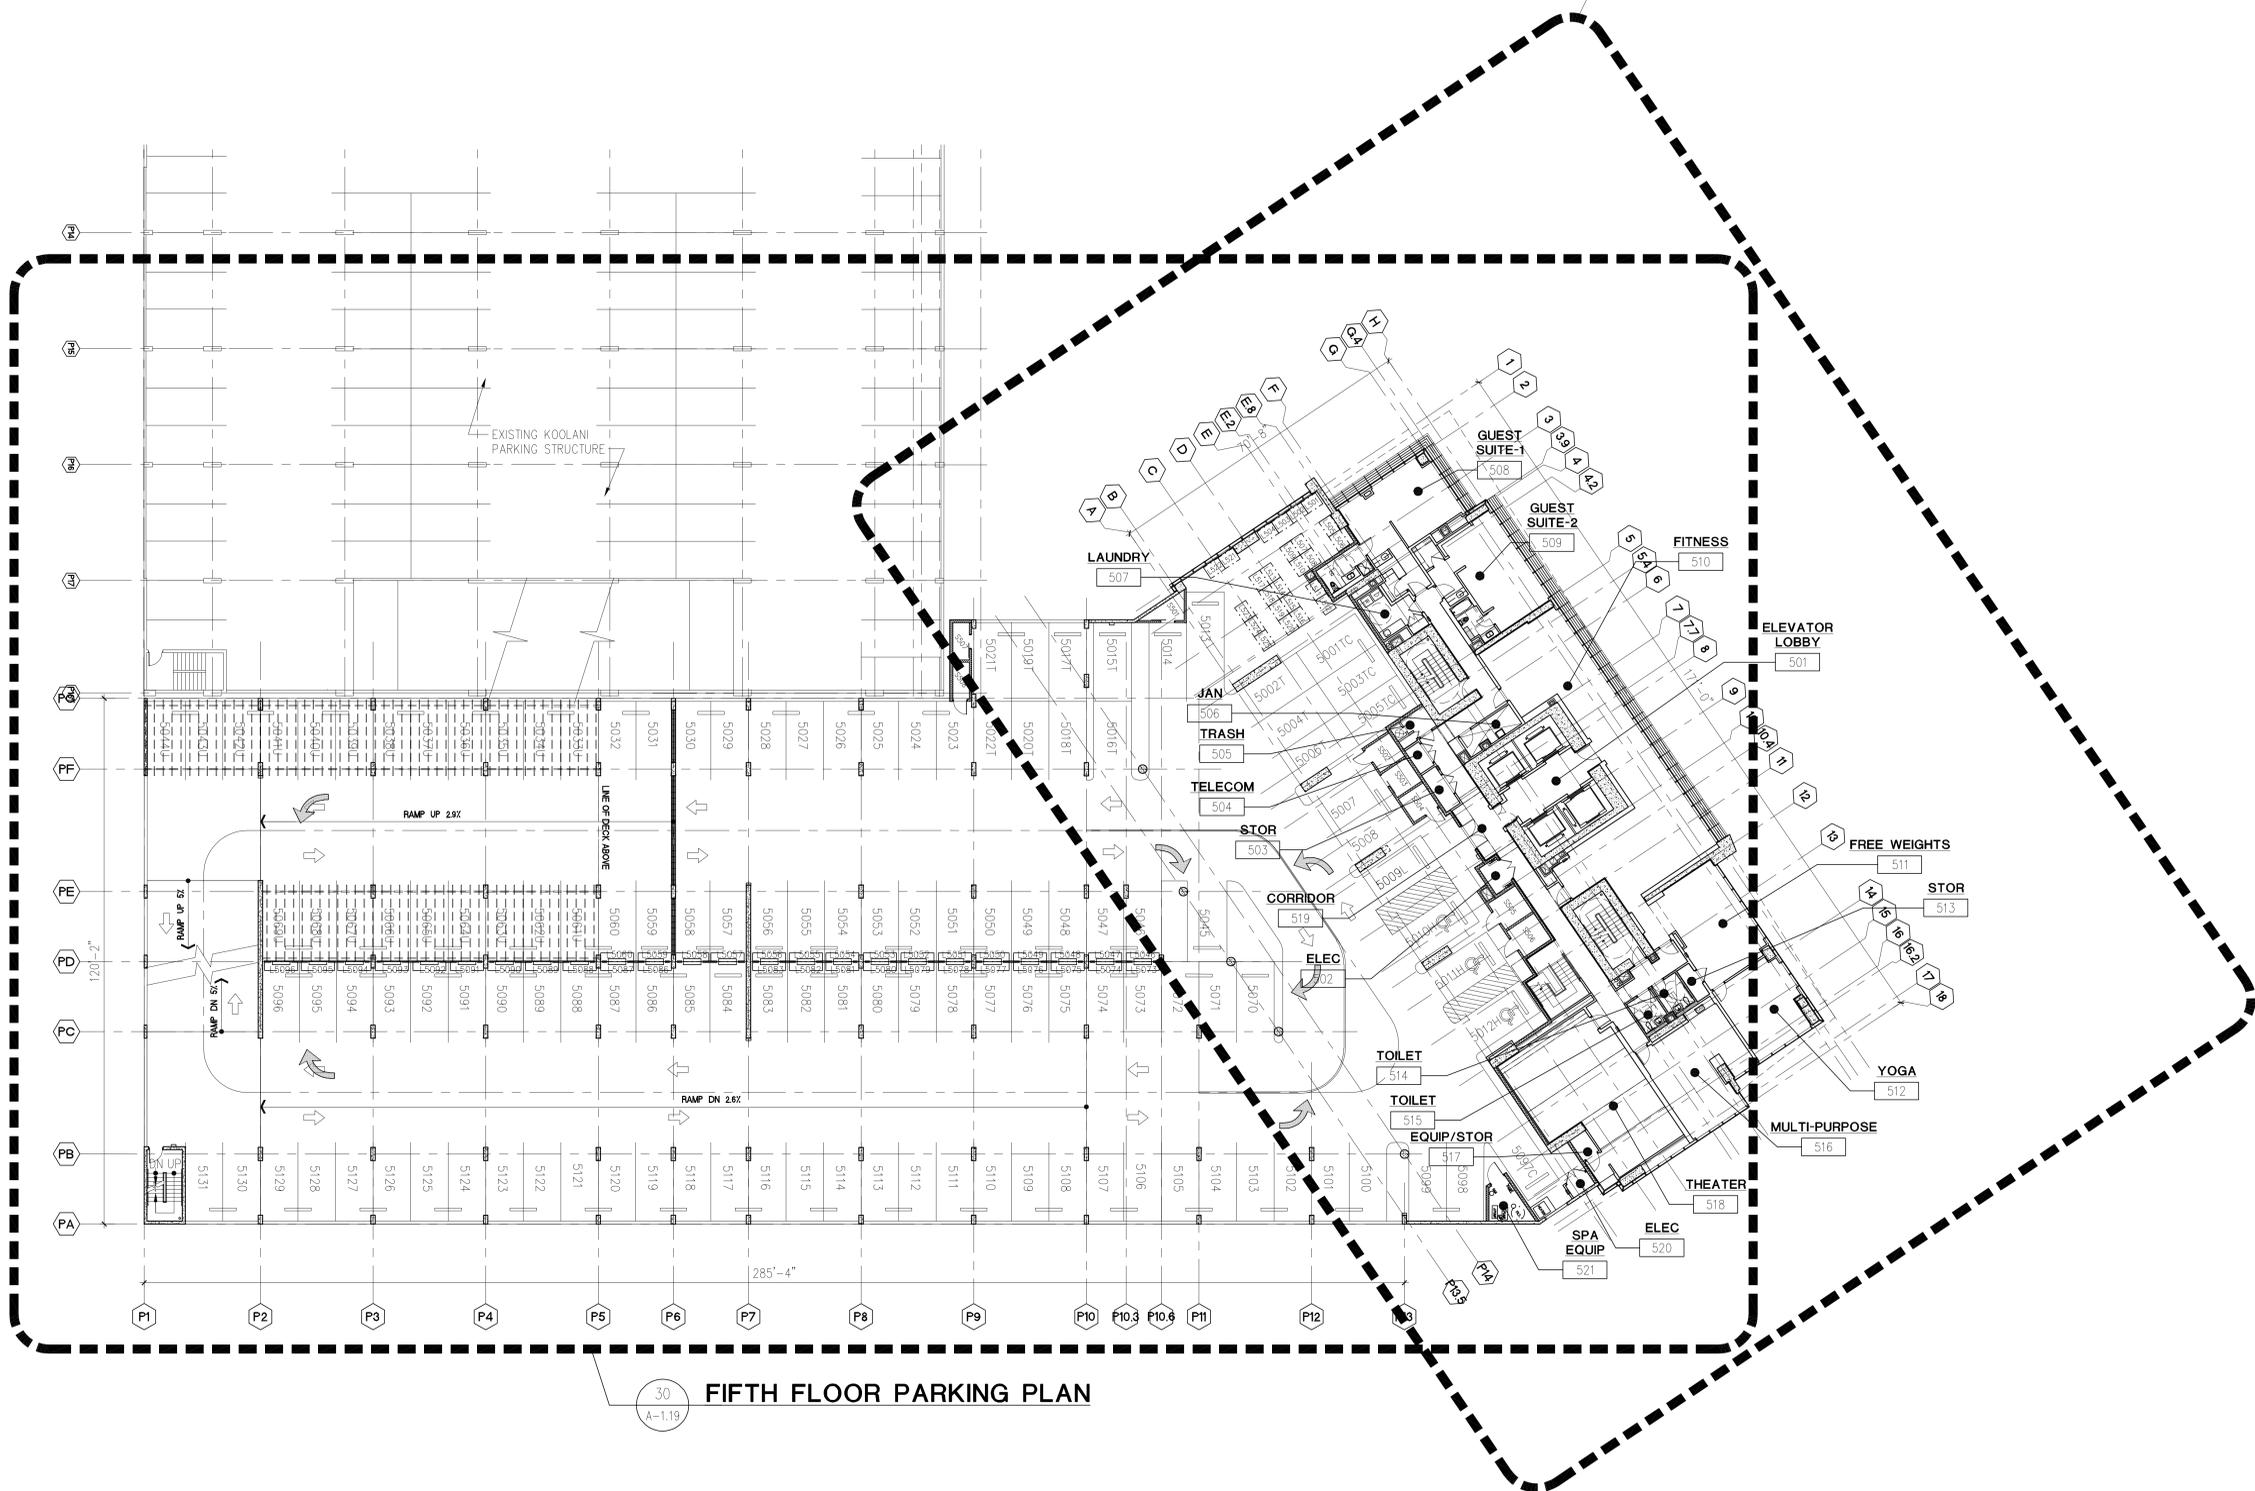

30 FIFTH FLOOR PARKING PLAN  
 A-1.19

30 OVERALL FIFTH FLOOR PLAN  
 SCALE: 1/16" = 1'-0"



Revision Number/Description

PALEKANA PERMITS  
 THIRD PARTY CERTIFICATION  
 Bldg. Code  Elec. Code  
 Mech. Code  ZPRB (Land Use Ordinance)  
 Structural (Non-Single/Family Dwellings)

**WAIHONU**  
 AT KEWALO  
 Kewalo Development LLC  
 TMK: 2-3-006: 017


Project Name

Drawing Title  
 OVERALL SIXTH FLOOR PLAN

Project Number 10023	Date 26 MARCH 2012
Drawn KK, CS, LT	Checked JO, MG
Designed MG, JO, CS	

Drawing Number  
**A-1.06**  
 Sheet No. XX of XX


30 A-1.22 SIXTH FLOOR TOWER PLAN

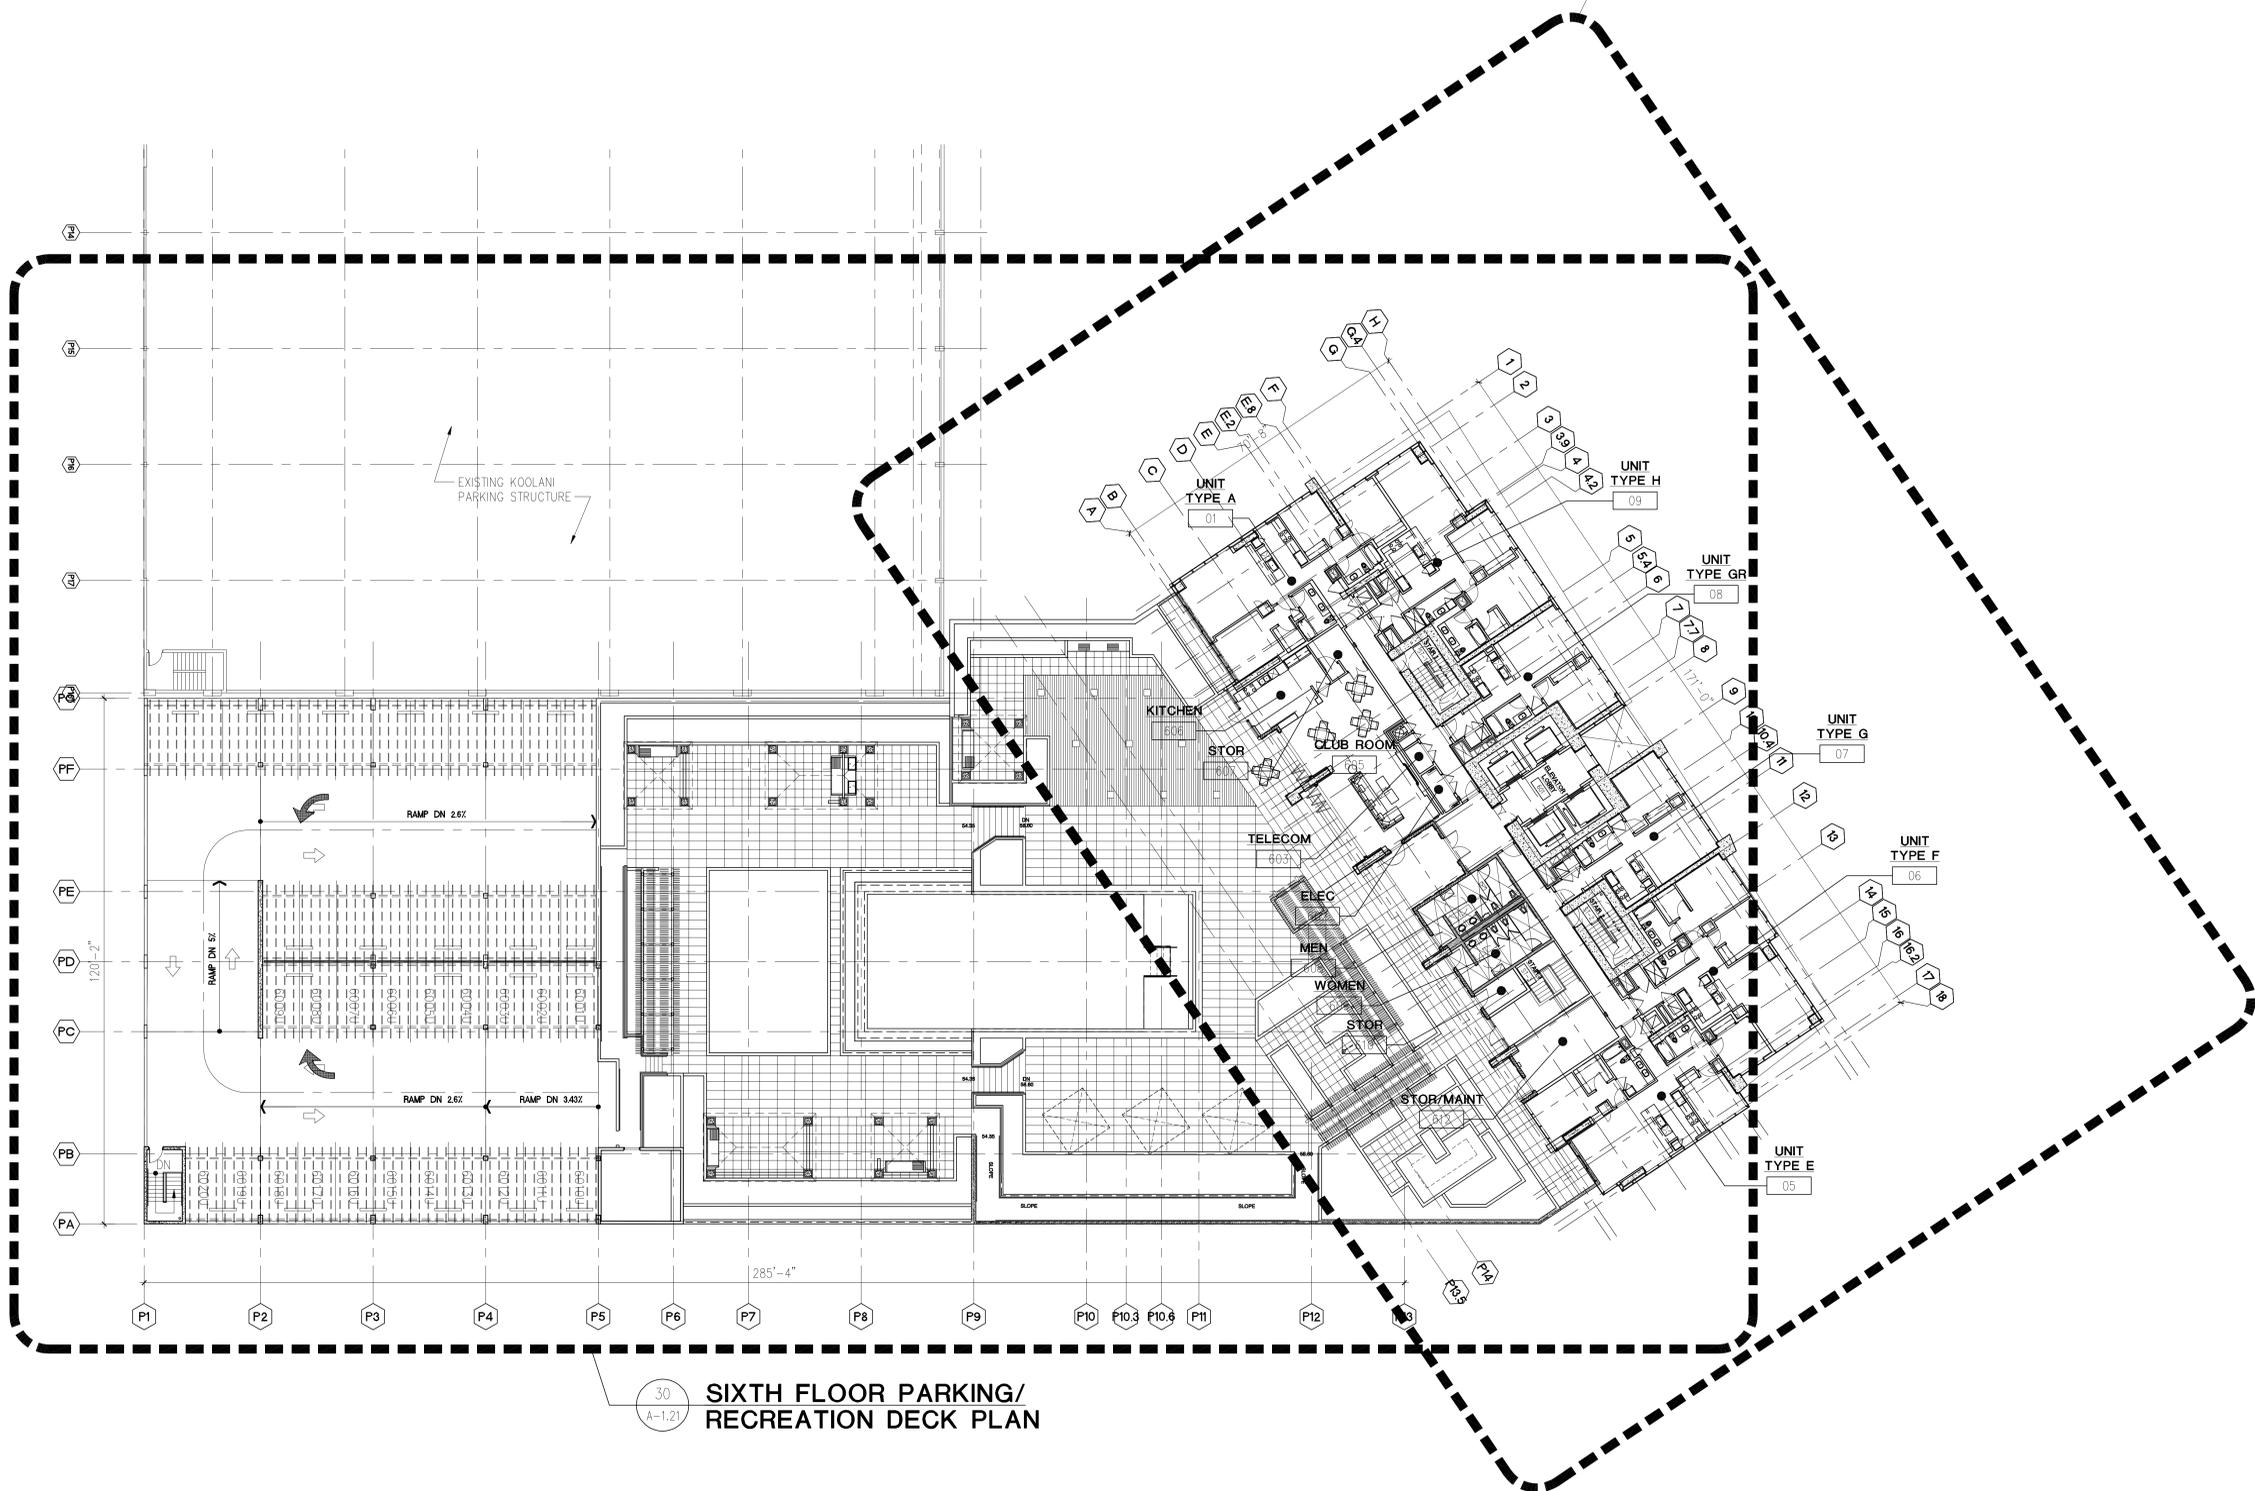

30 A-1.21 SIXTH FLOOR PARKING/  
 RECREATION DECK PLAN

30 OVERALL SIXTH FLOOR PLAN  
 SCALE: 1/16" = 1'-0"



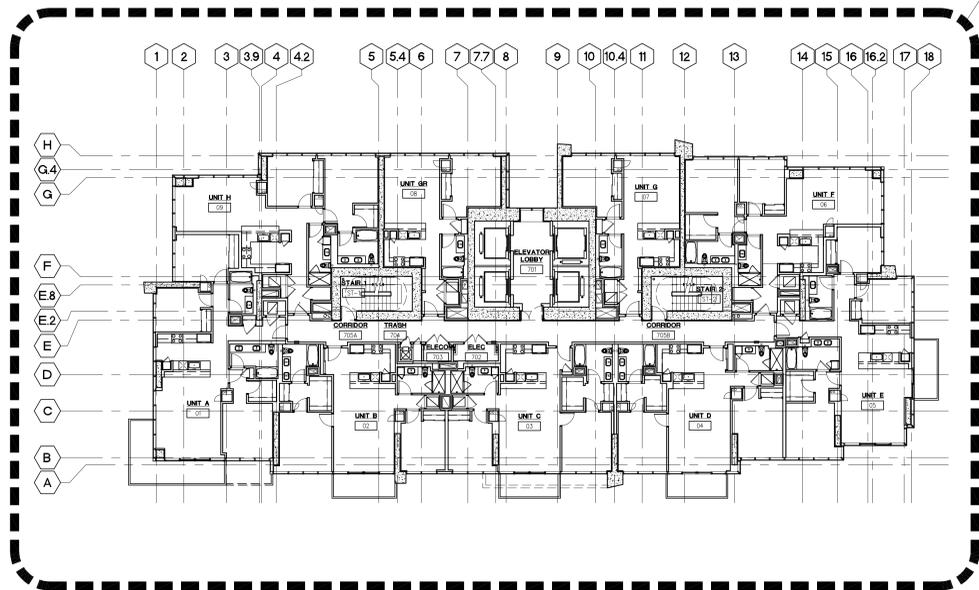


28  
A-1.23  
7TH FLR

30  
A-1.23  
8TH THRU  
10TH FLRS


28  
A-1.24  
11TH THRU  
40TH FLRS

**28 SEVENTH THRU FORTIETH FLOOR TOWER PLAN**  
SCALE: 1/16" = 1'-0"

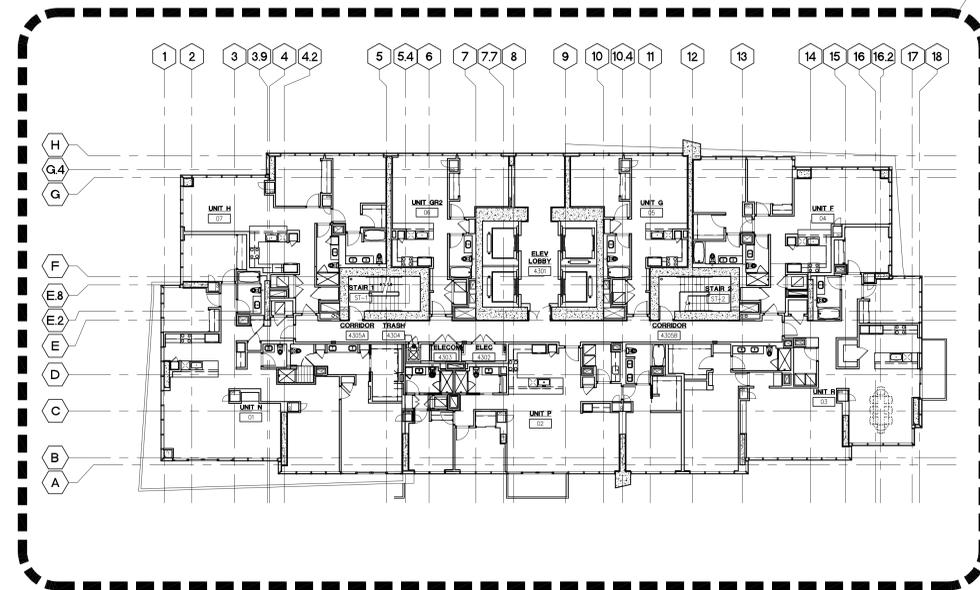


28  
A-1.25  
41ST AND  
42ND FLRS

**13 FORTY-FIRST, FORTY SECOND, AND PENTHOUSE FLOOR TOWER PLAN**  
SCALE: 1/16" = 1'-0"

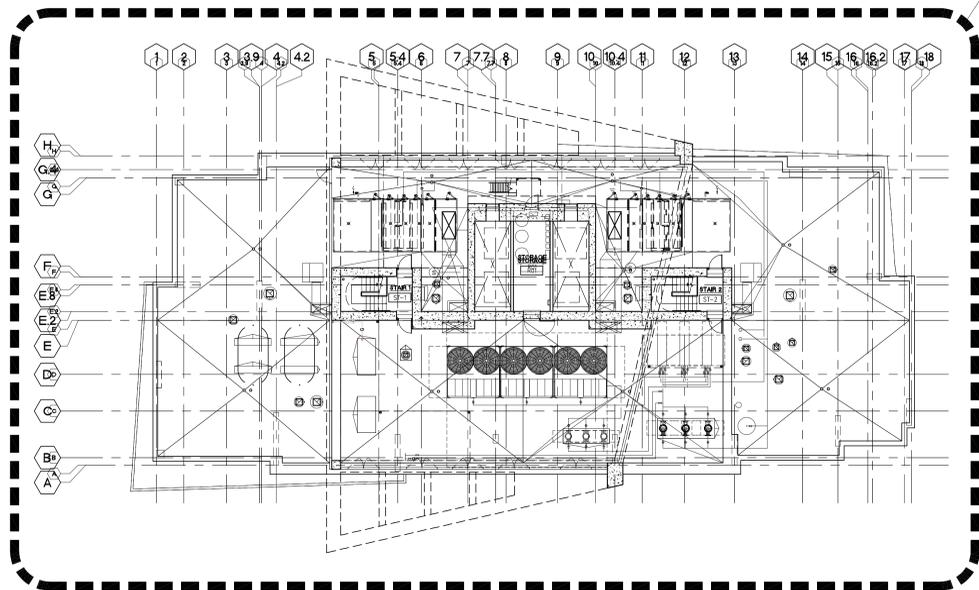

30  
A-1.25

**30 ROOF PLAN**  
SCALE: 1/16" = 1'-0"

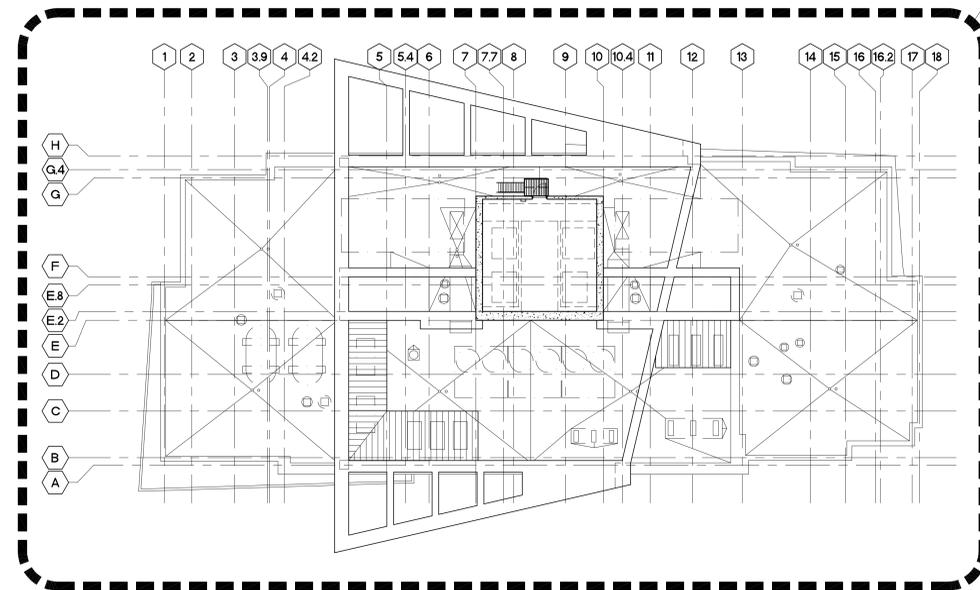

28  
A-1.26

**15 ELEVATOR MACHINE ROOM FLOOR PLAN**  
SCALE: 1/16" = 1'-0"

Revision Number/Description

PALEKANA PERMITS  
THIRD PARTY CERTIFICATION  
 Bldg. Code  Elec. Code  
 Mech. Code  ZPRB (Land Use Ordinance)  
 Structural (Non-Single/2-Family Dwellings)

**WAIHONU**  
AT KEWALO  
Kewalo Development LLC  
TMK: 2-3-006:017

Project Name

Drawing Title  
SEVENTH THRU FORTY-SECOND FLOOR,  
PENTHOUSE FLOOR, ROOF, AND  
ELEVATOR MACHINE ROOM FLOOR PLAN

Project Number 10023 Date 26 MARCH 2012


Drawn Checked Designed  
KX, CS, LT MG, JD MG, CS, LT

Drawing Number

**A-1.07**

Sheet No. XX of XX



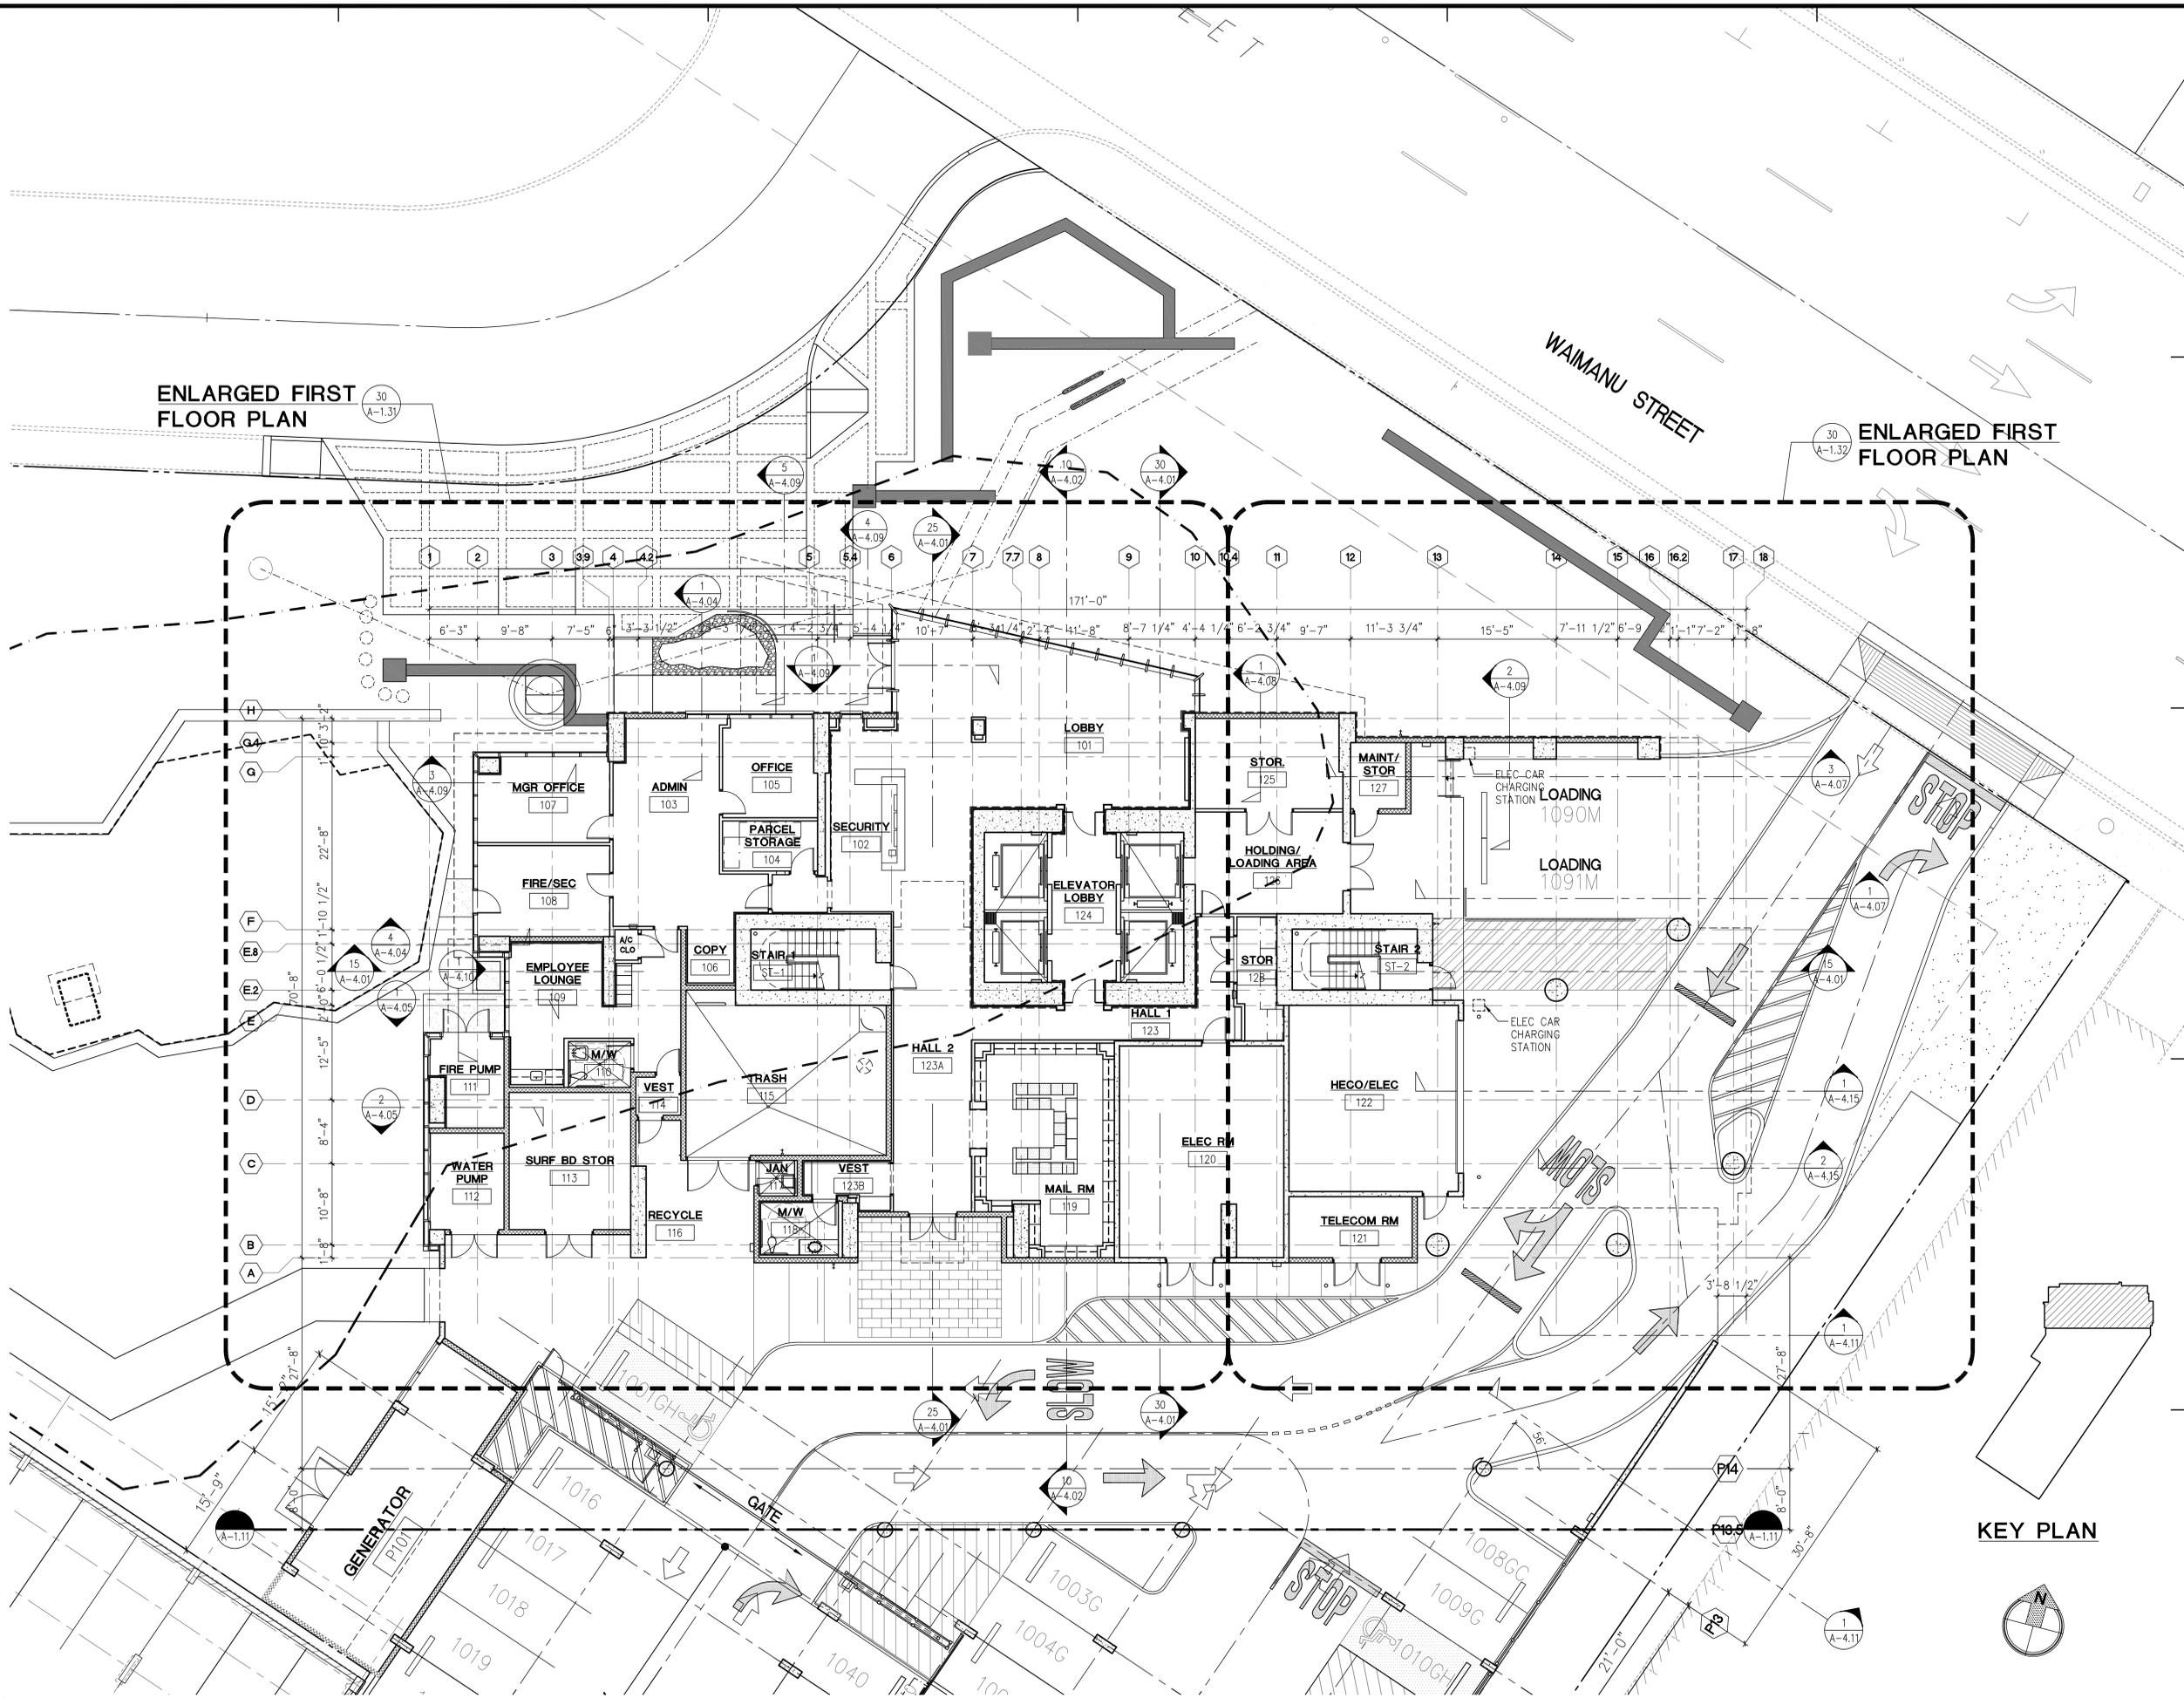

ENLARGED FIRST FLOOR PLAN

ENLARGED FIRST FLOOR PLAN

**30** FIRST FLOOR TOWER PLAN  
 SCALE: 1/8" = 1'-0"

Revision Number/Description

- PALEKANA PERMITS  
 THIRD PARTY CERTIFICATION
- Bldg. Code  Elec. Code
  - Mech. Code  ZPRB (Land Use Ordinance)
  - Structural (Non-Single/Family Dwellings)

**WAIHONU**  
 AT KEWALO  
 Kewalo Development LLC  
 TMK: 2-3-006: 017

Project Name

Drawing Title  
 FIRST FLOOR TOWER PLAN

Project Number 10023	Date 26 MARCH 2012
Drawn KK, CS, LT	Checked MG, JO
Designed MG, CS, LT	

Drawing Number


**A-1.12**

Sheet No. of



ENLARGED SECOND FLOOR PLAN

ENLARGED SECOND FLOOR PLAN

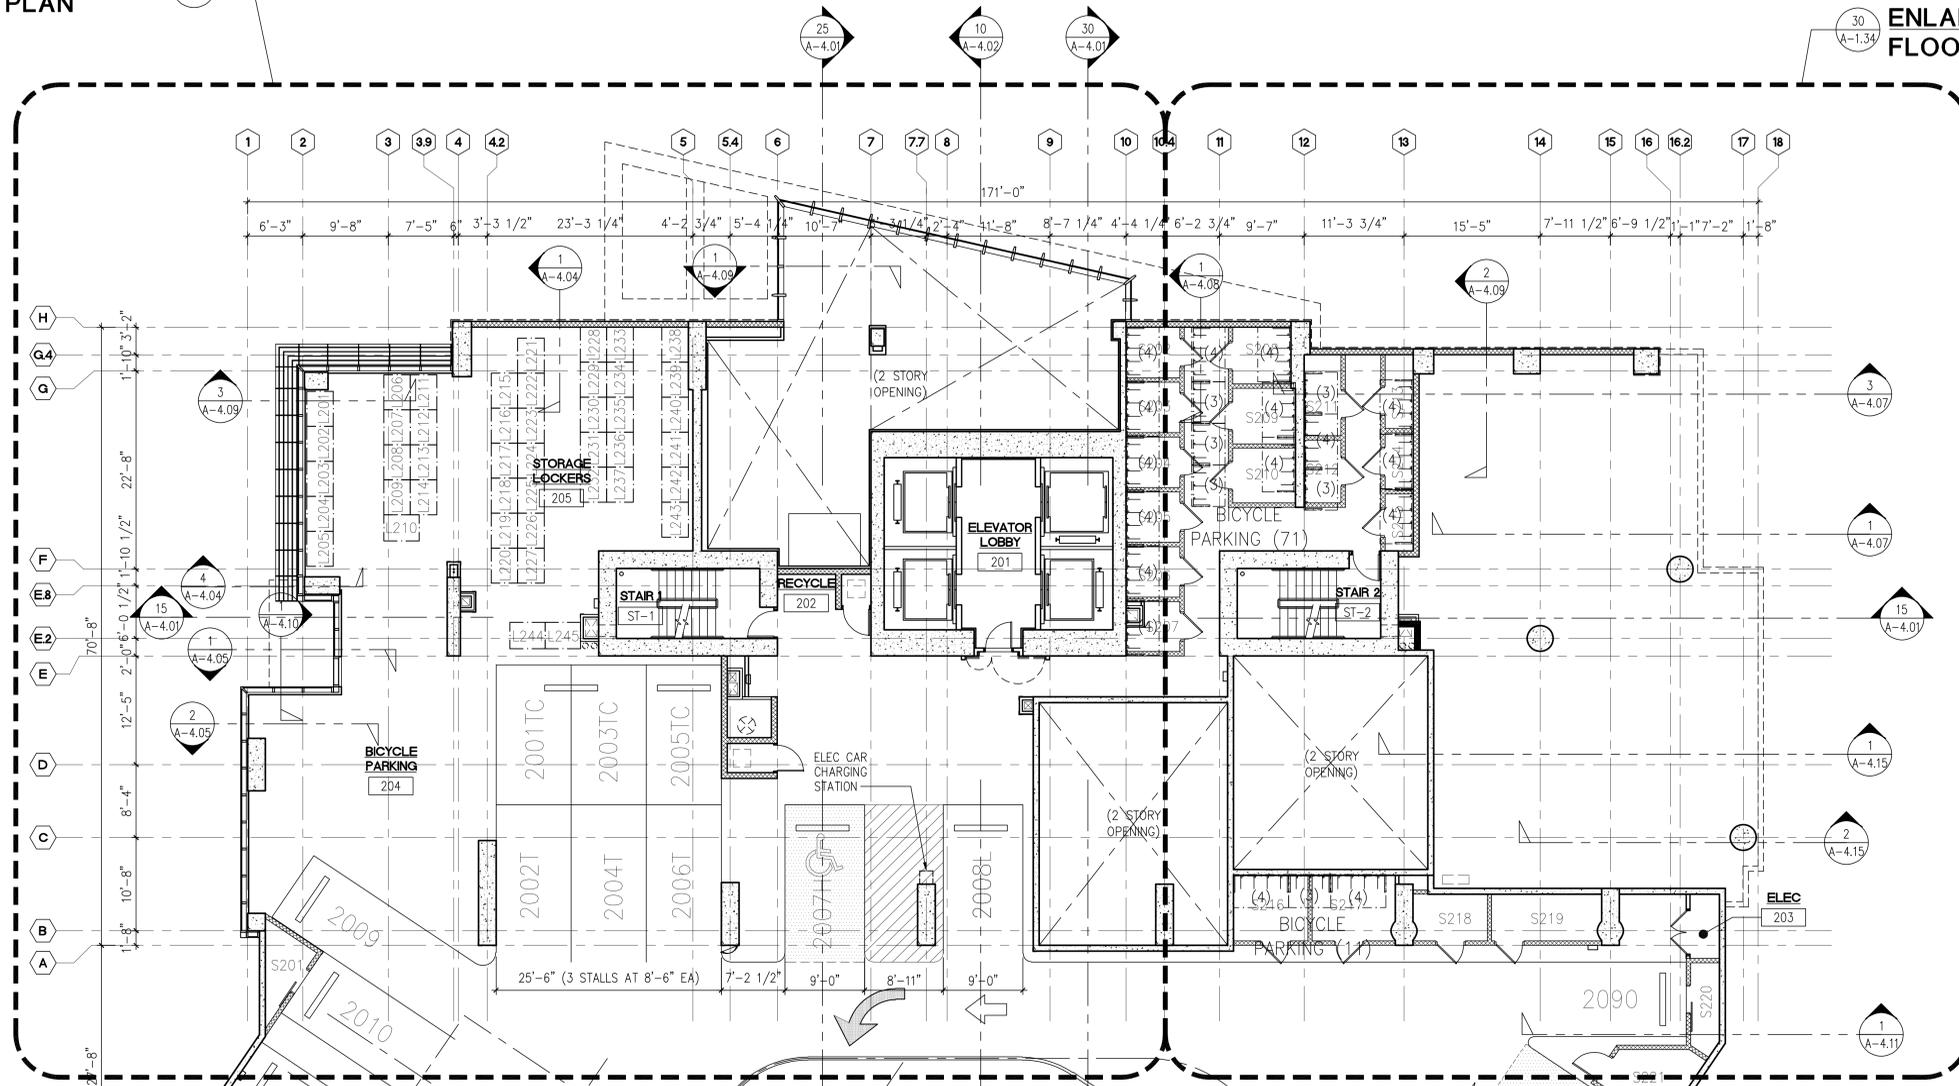

Revision Number/Description

- PALEKANA PERMITS  
 THIRD PARTY CERTIFICATION
- Bldg. Code  Elec. Code
  - Mech. Code  ZPRB (Land Use Ordinance)
  - Structural (Non-Single-Family Dwellings)


**WAIHONUA**  
 AT KEWALO  
 Kewalo Development LLC  
 TMK: 2-3-006: 017

**30** SECOND FLOOR TOWER PLAN  
 SCALE: 1/8" = 1'-0"

KEY PLAN

Project Name		
Drawing Title SECOND FLOOR TOWER PLAN		
Project Number 10023	Date 26 MARCH 2012	
Drawn KK, CS, LT	Checked MG, JO	Designed MG, CS, LT
Drawing Number <b>A-1.14</b>		
Sheet No. of		

NOTE:  
1. SEE SHT. A-7.01 FOR DOOR SCHEDULE.

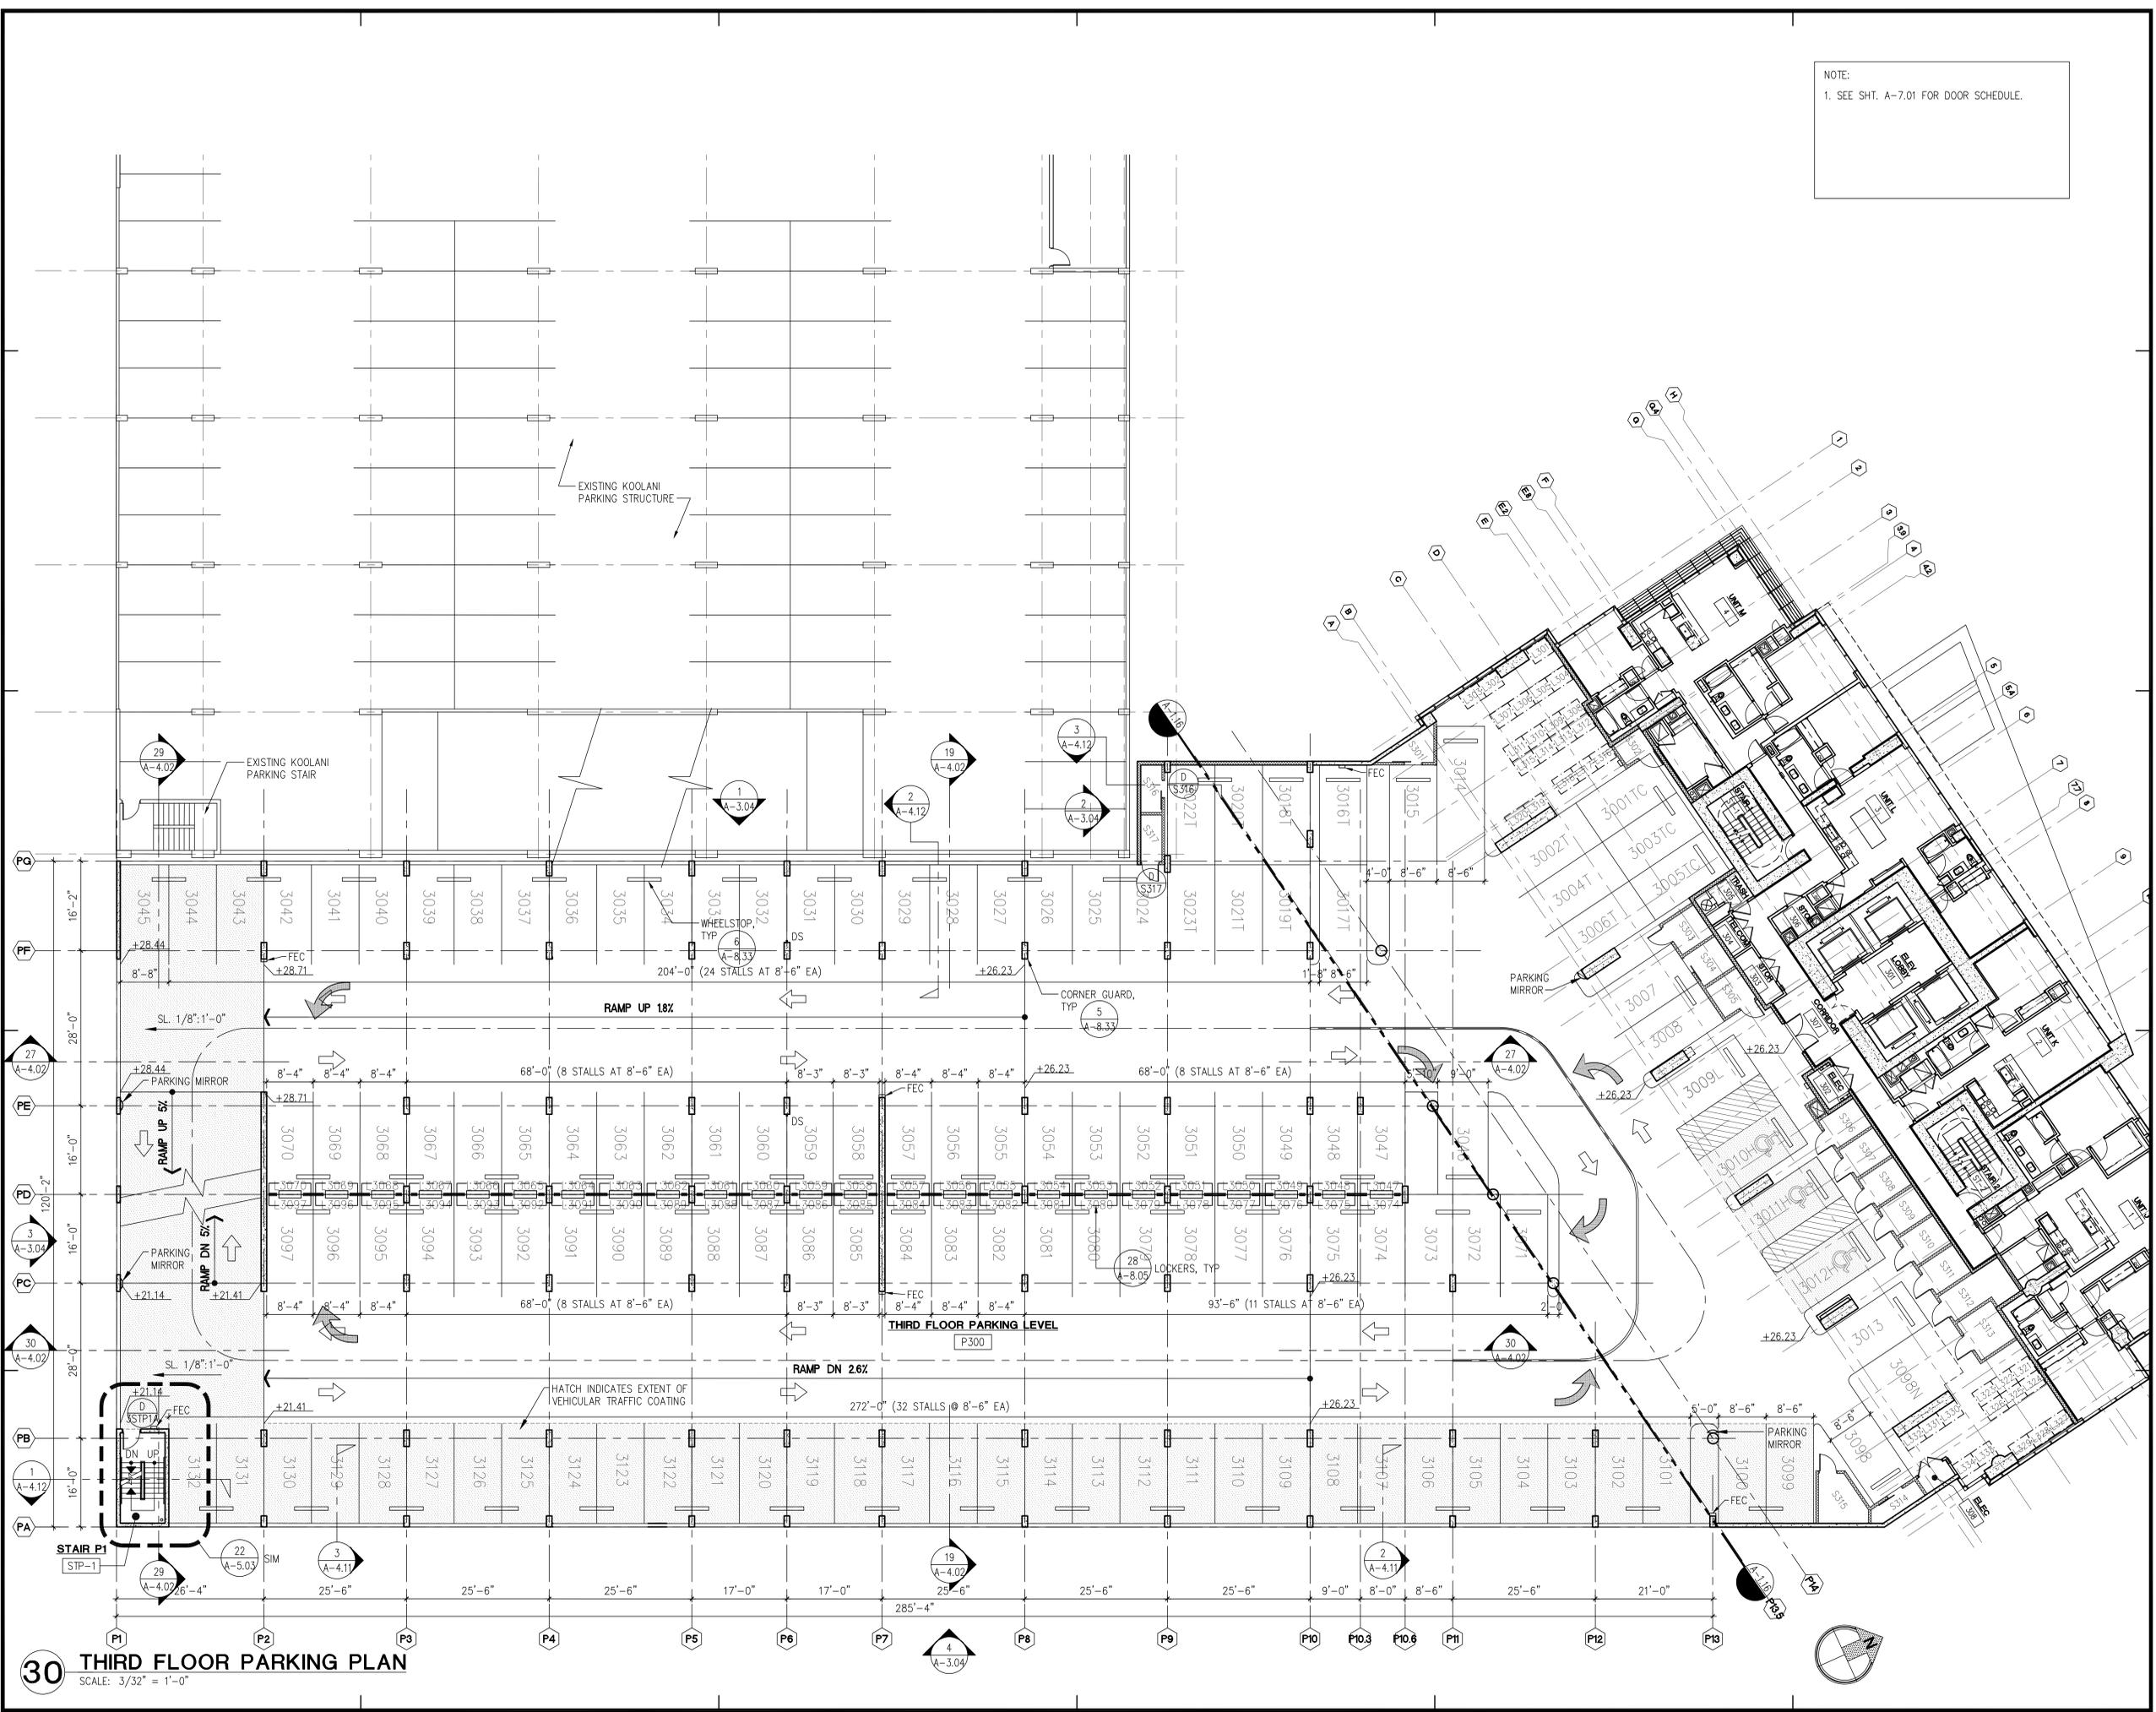

**30 THIRD FLOOR PARKING PLAN**  
SCALE: 3/32" = 1'-0"

Revision Number/Description

PALEKANA PERMITS  
THIRD PARTY CERTIFICATION  
 Bldg. Code  Elec. Code  
 Mech. Code  ZPRB (Land Use Ordinance)  
 Structural (Non-Single/Family Dwellings)

**WAIHONUA**  
AT KEWALO  
Kewalo Development LLC  
TMK: 2-3-006-017


Project Name  
Drawing Title  
THIRD FLOOR PARKING PLAN

Project Number 10023	Date 26 MARCH 2012
Drawn KK, CS, LT	Checked MG, JO
Designed MG, CS, LT	

Drawing Number  
**A-1.15**  
Sheet No. of

ENLARGED THIRD FLOOR PLAN

ENLARGED THIRD FLOOR PLAN

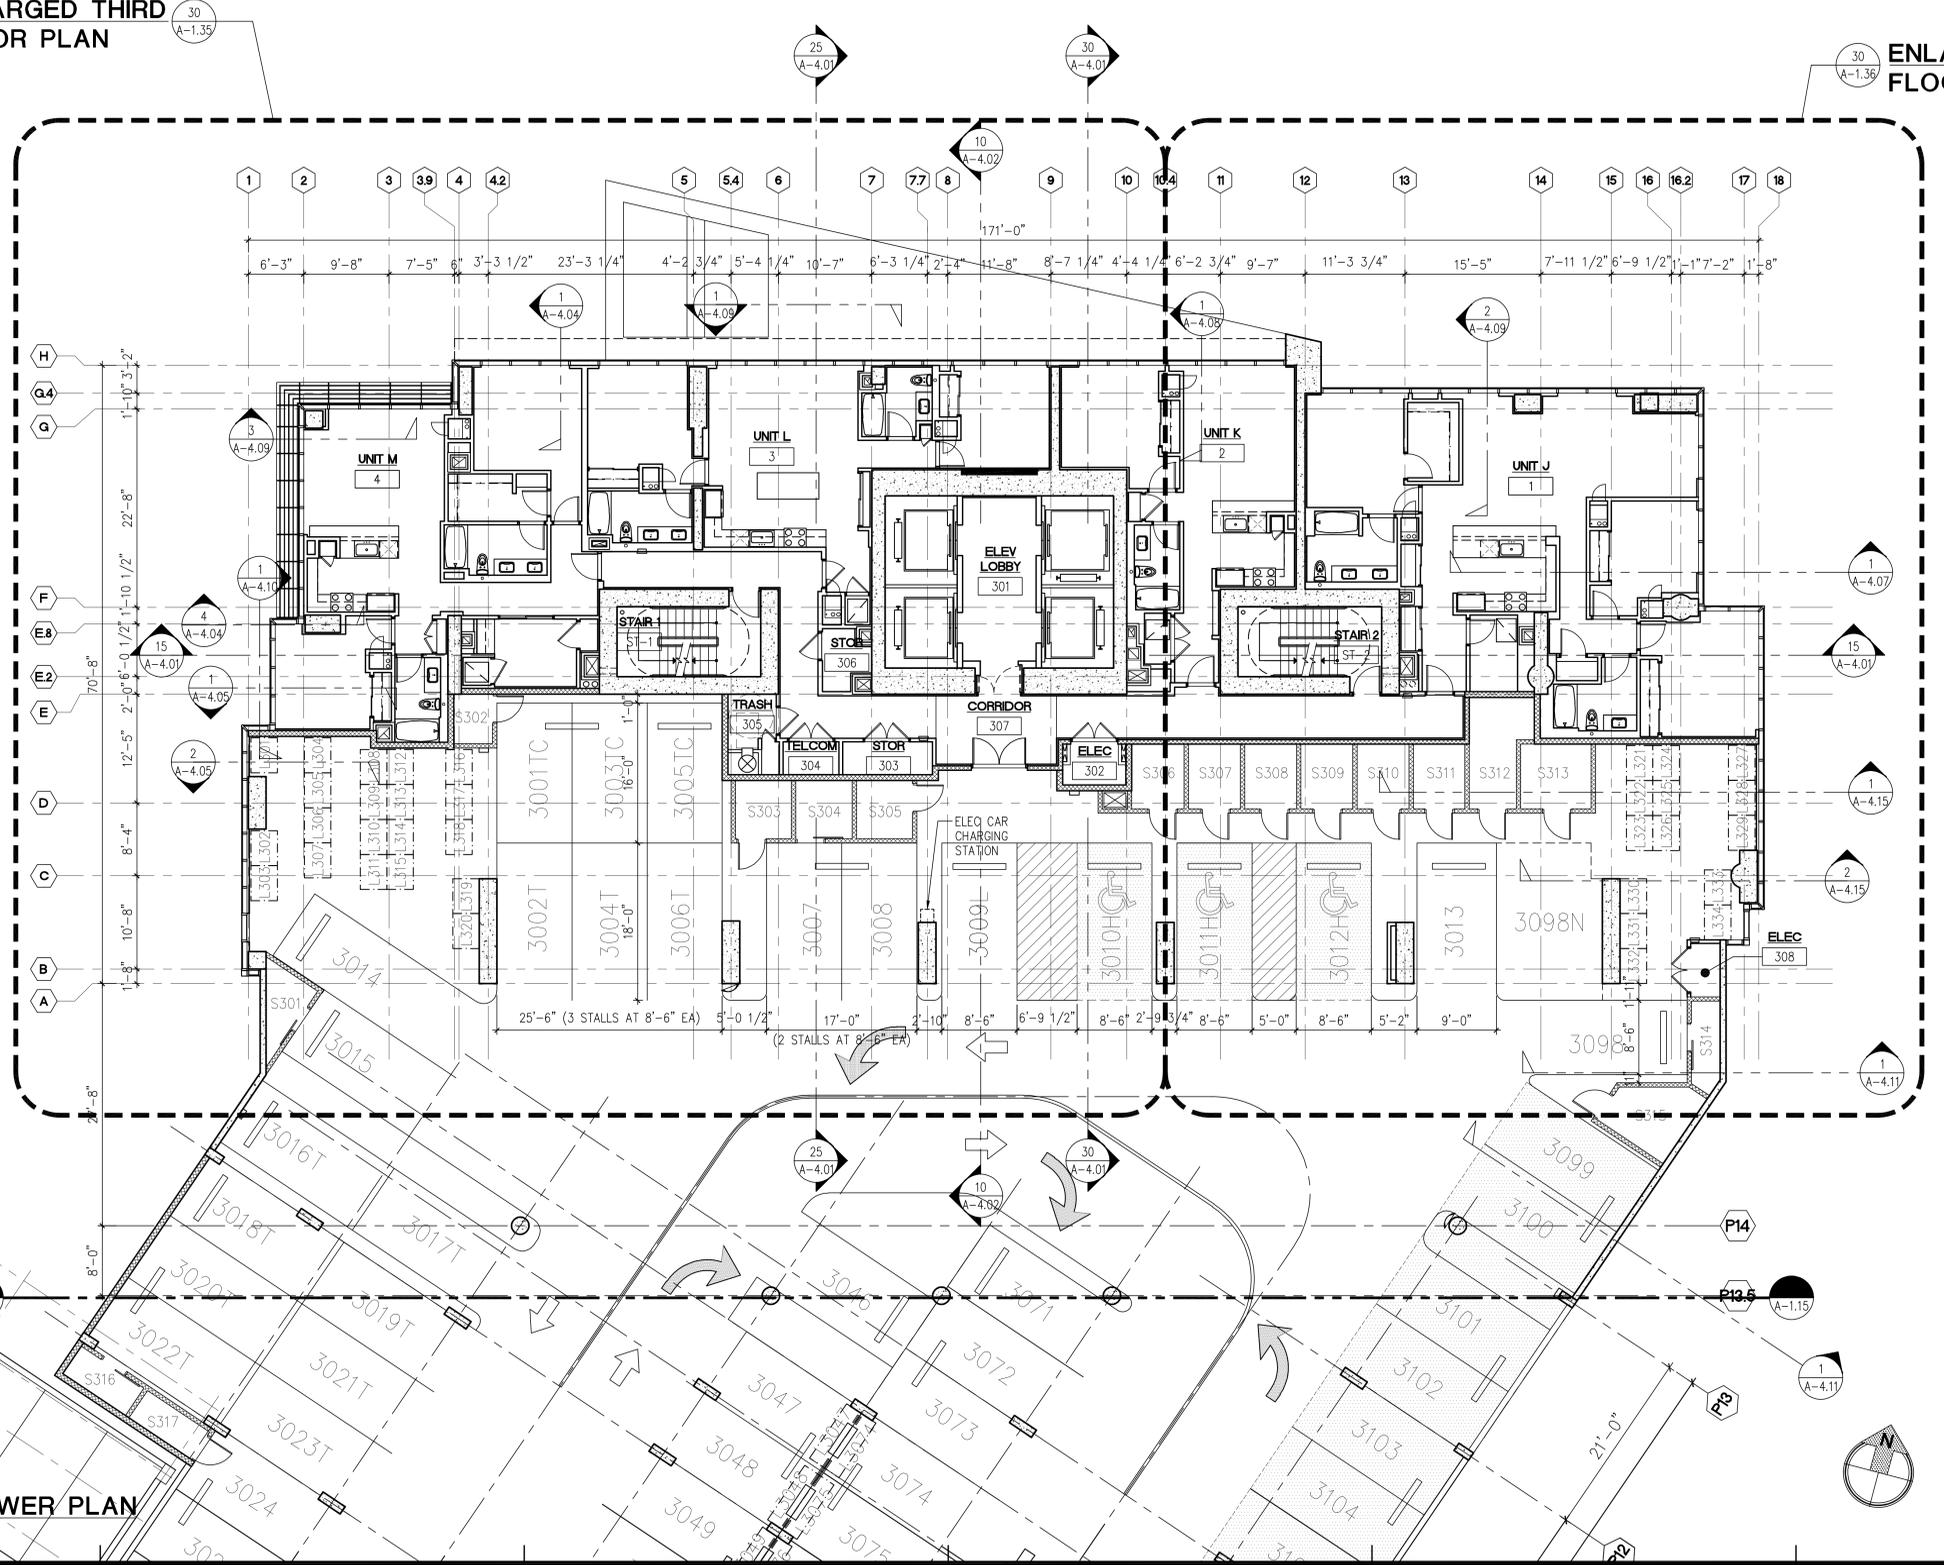

Revision Number/Description

- PALEKANA PERMITS  
 THIRD PARTY CERTIFICATION
- Bldg. Code  Elec. Code
  - Mech. Code  ZPRB (Land Use Ordinance)
  - Structural (Non-Single/Family Dwellings)

**WAIHONU**  
 AT KEWALO  
 Kewalo Development LLC  
 TMK: 2-3-006: 017

Project Name

Drawing Title  
 THIRD FLOOR TOWER PLAN


Project Number 10023	Date 26 MARCH 2012
Drawn KK, CS, LT	Checked MG, JO
Designed MG, CS, LT	

Drawing Number  
**A-1.16**

**30** THIRD FLOOR TOWER PLAN  
 SCALE: 1/8" = 1'-0"

KEY PLAN

NOTE:  
1. SEE SHT. A-7.01 FOR DOOR SCHEDULE.

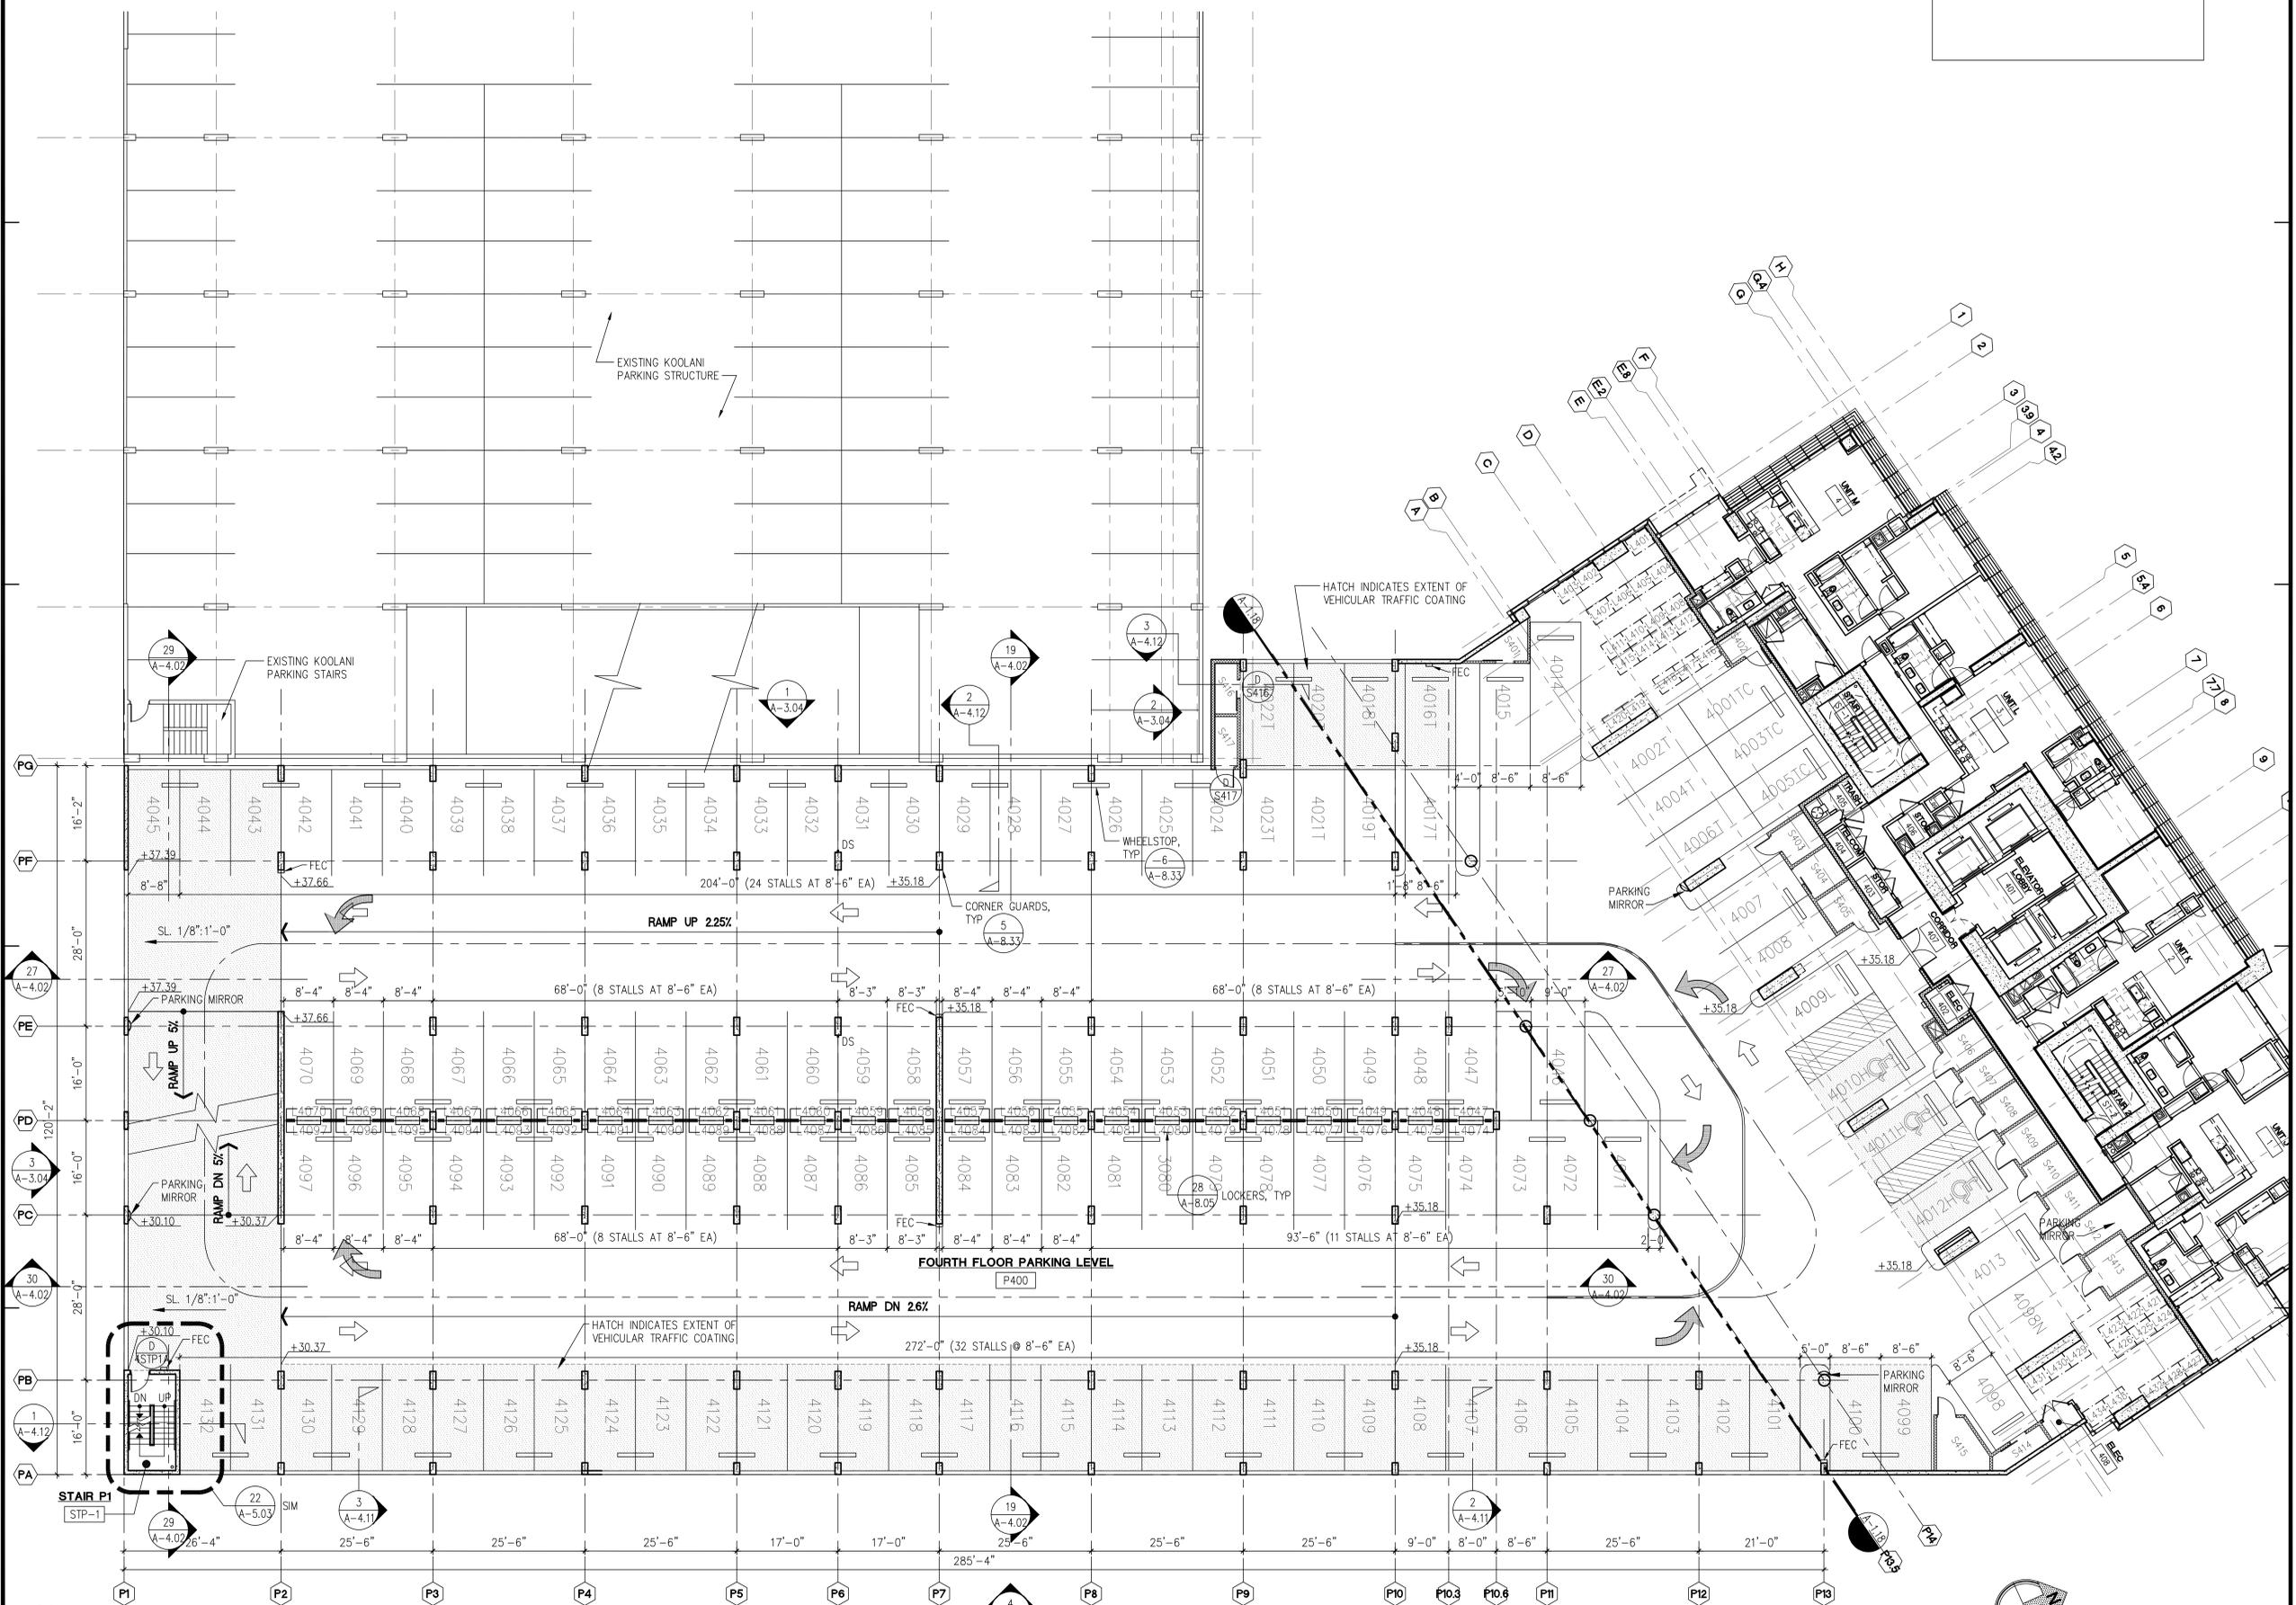

**30** FOURTH FLOOR PARKING PLAN  
SCALE: 3/32" = 1'-0"

Revision Number/Description

PALEKANA PERMITS  
THIRD PARTY CERTIFICATION  
 Bldg. Code  Elec. Code  
 Mech. Code  ZPRB (Land Use Ordinance)  
 Structural (Non-Single/Family Dwellings)


**WAIHONU**  
AT KEWALO  
Kewalo Development LLC  
TMK: 2-3-006-017

Project Number: 10023 Date: 26 MARCH 2012  
Drawing Title: FOURTH FLOOR PARKING PLAN  
Project Name: WAIHONU AT KEWALO  
Drawing Number: A-1.17

Sheet No. of

ENLARGED FOURTH FLOOR PLAN

ENLARGED FOURTH FLOOR PLAN

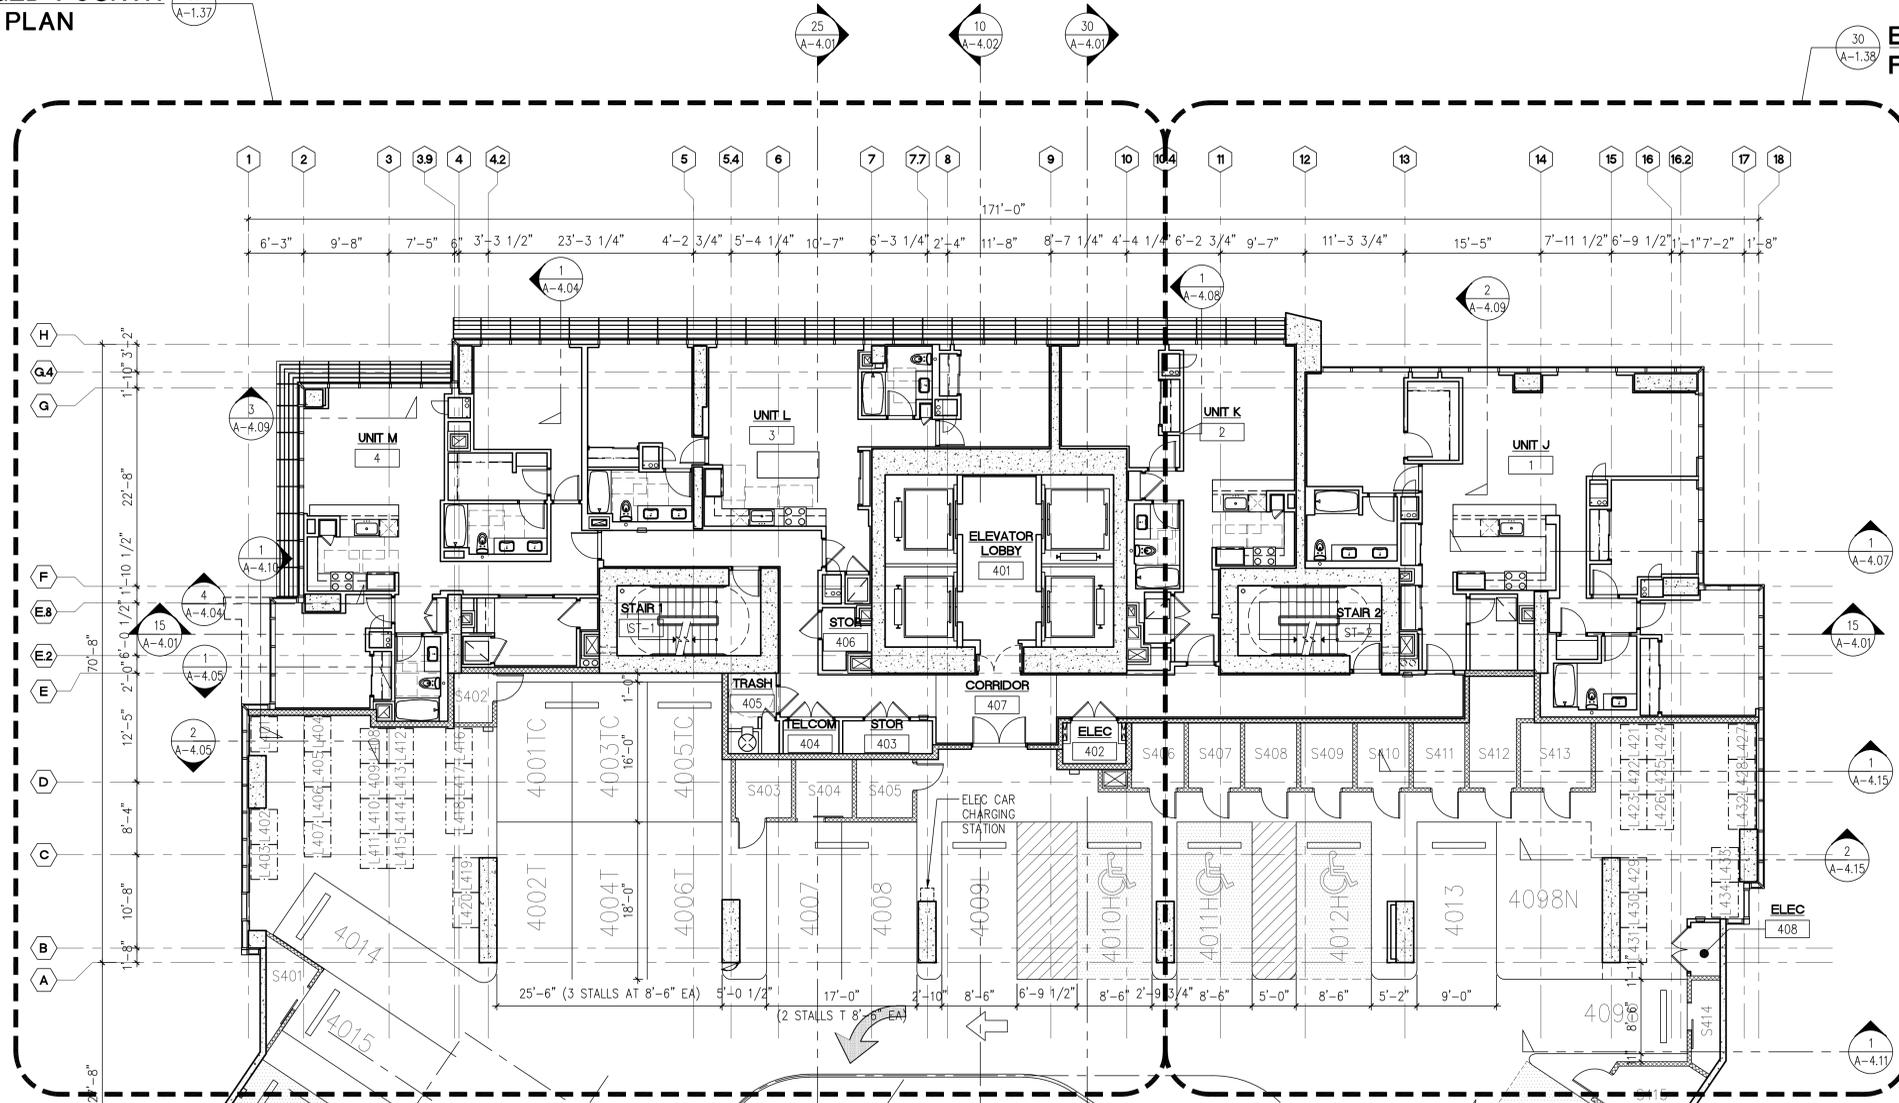

Revision Number/Description

- PALEKANA PERMITS  
 THIRD PARTY CERTIFICATION
- Bldg. Code  Elec. Code
  - Mech. Code  ZPRB (Land Use Ordinance)
  - Structural (Non-Single/Family Dwellings)

**WAIHONU**  
 AT KEWALO  
 Kewalo Development LLC  
 TMK: 2-3-006: 017

Project Name

Drawing Title  
 FOURTH FLOOR TOWER PLAN


Project Number 10023	Date 26 MARCH 2012
Drawn KK, CS, LT	Checked MG, JO
Designed MG, CS, LT	

Drawing Number


**A-1.18**

Sheet No. of

**30** FOURTH FLOOR TOWER PLAN  
 SCALE: 1/8" = 1'-0"

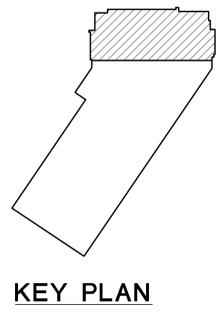

NOTE:  
1. SEE SHT. A-7.02 FOR DOOR SCHEDULE.

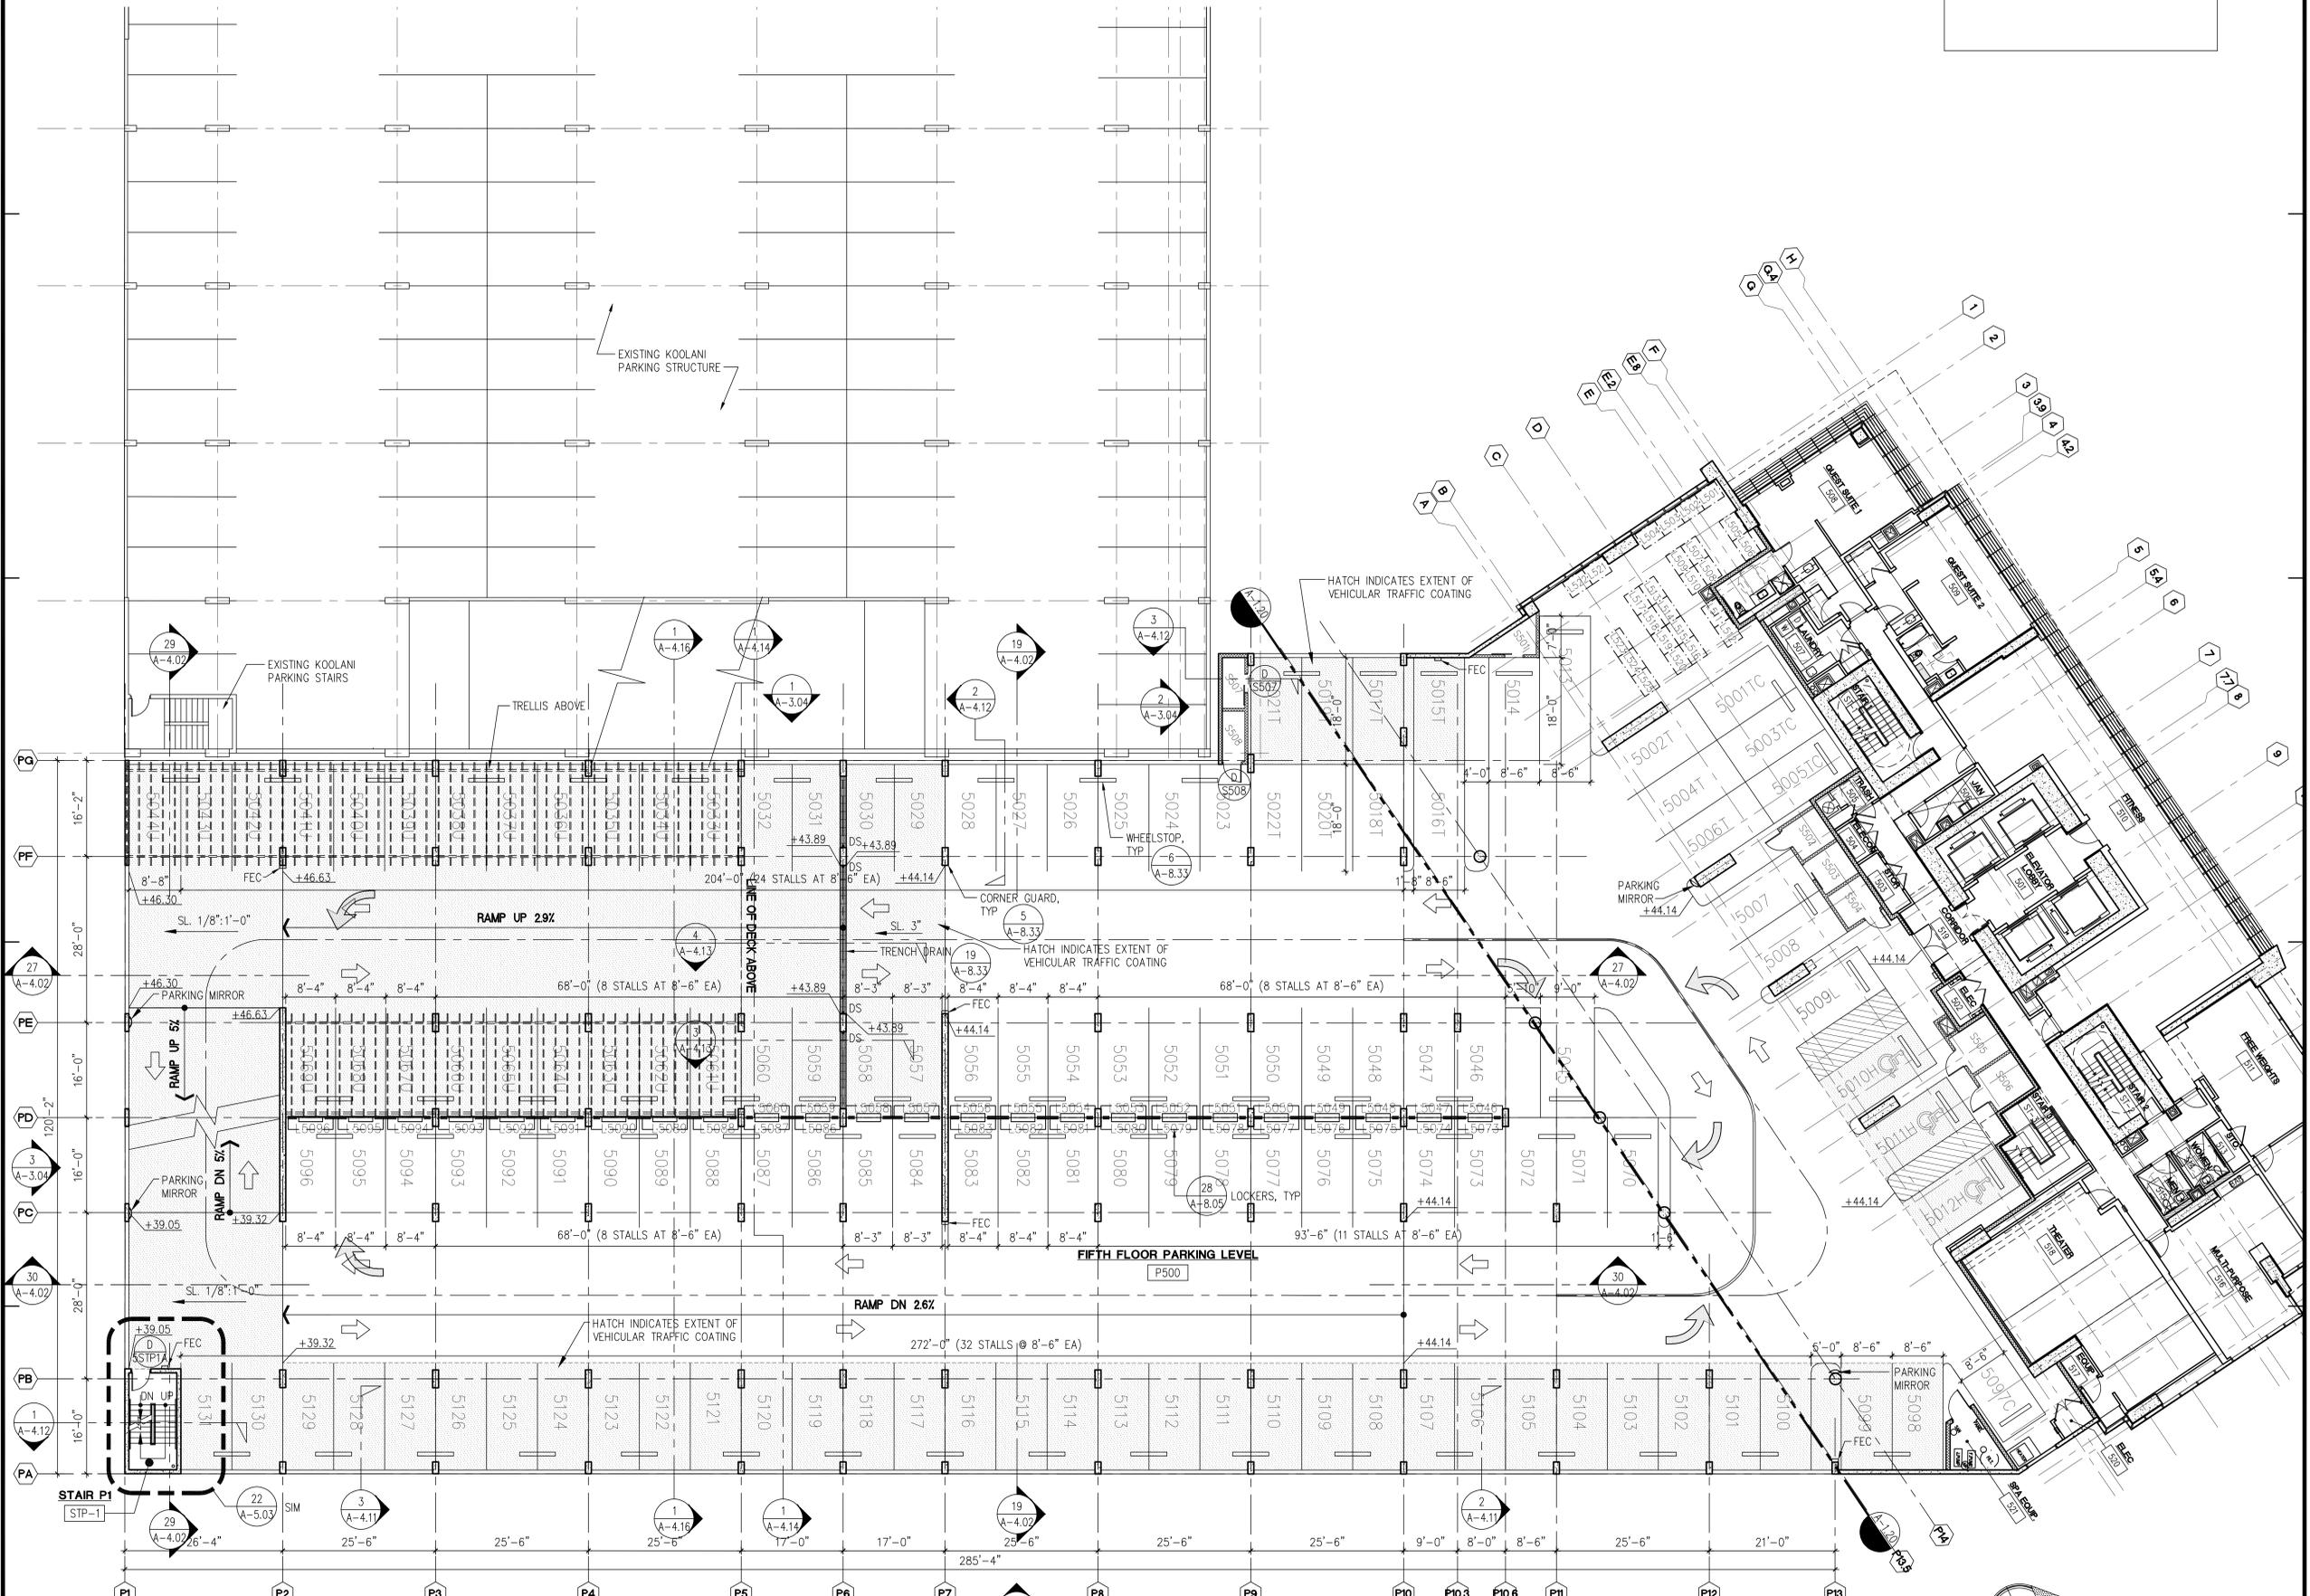

**30 FIFTH FLOOR PARKING PLAN**  
SCALE: 3/32" = 1'-0"

Revision Number/Description


PALEKANA PERMITS  
THIRD PARTY CERTIFICATION

Bldg. Code    Elec. Code  
 Mech. Code    ZPRB (Land Use Ordinance)  
 Structural (Non-Single/Family Dwellings)

**WAIHONUA**  
AT KEWALO  
Kewalo Development LLC  
TMK: 2-3-006:017


Project Name  
Drawing Title  
FIFTH FLOOR PARKING PLAN

Project Number 10023	Date 26 MARCH 2012
Drawn KK, CS, LT	Checked MG, JO
Designed MG, CS, LT	

Drawing Number  
**A-1.19**  
Sheet No. of

ENLARGED FIFTH FLOOR PLAN

ENLARGED FIFTH FLOOR PLAN

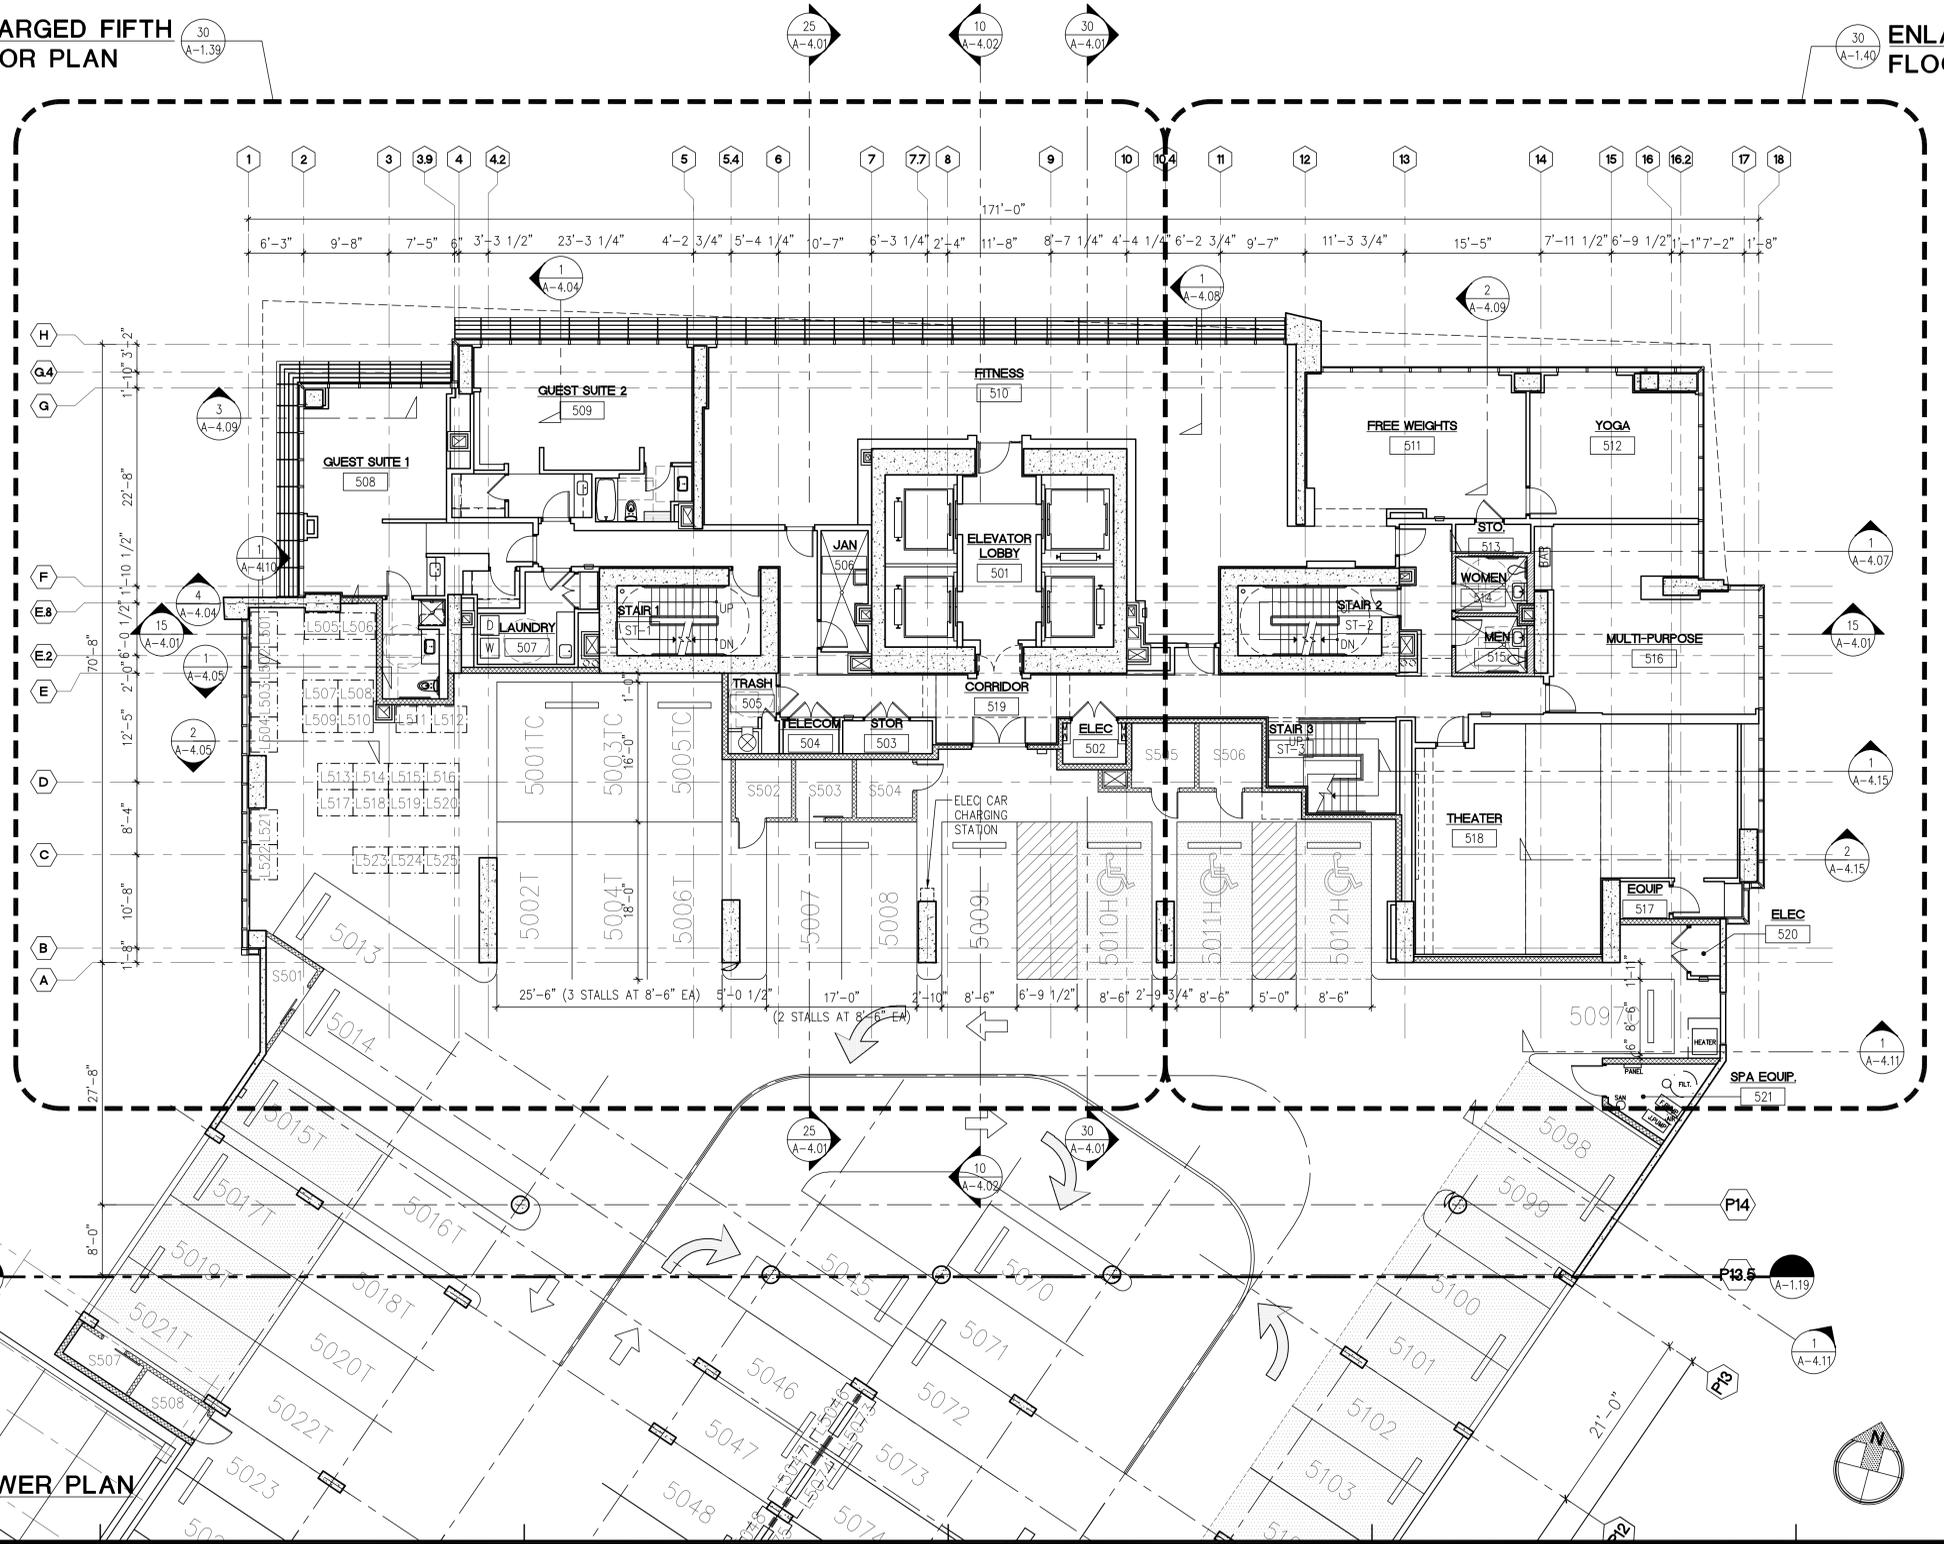

Revision Number/Description

- PALEKANA PERMITS  
 THIRD PARTY CERTIFICATION
- Bldg. Code  Elec. Code
  - Mech. Code  ZPRB (Land Use Ordinance)
  - Structural (Non-Single/Family Dwellings)

**WAIHONU**  
 AT KEWALO  
 Kewalo Development LLC  
 TMK: 2-3-006: 017

Project Name

Drawing Title  
 FIFTH FLOOR TOWER PLAN

Project Number 10023	Date 26 MARCH 2012
Drawn KK, CS, LT	Checked MG, JO
Designed MG, CS, LT	


Drawing Number  
**A-1.20**  
 Sheet No. of

**30 FIFTH FLOOR TOWER PLAN**  
 SCALE: 1/8" = 1'-0"



KEY PLAN

NOTE:  
1. SEE SHT. A-7.02 FOR DOOR SCHEDULE.

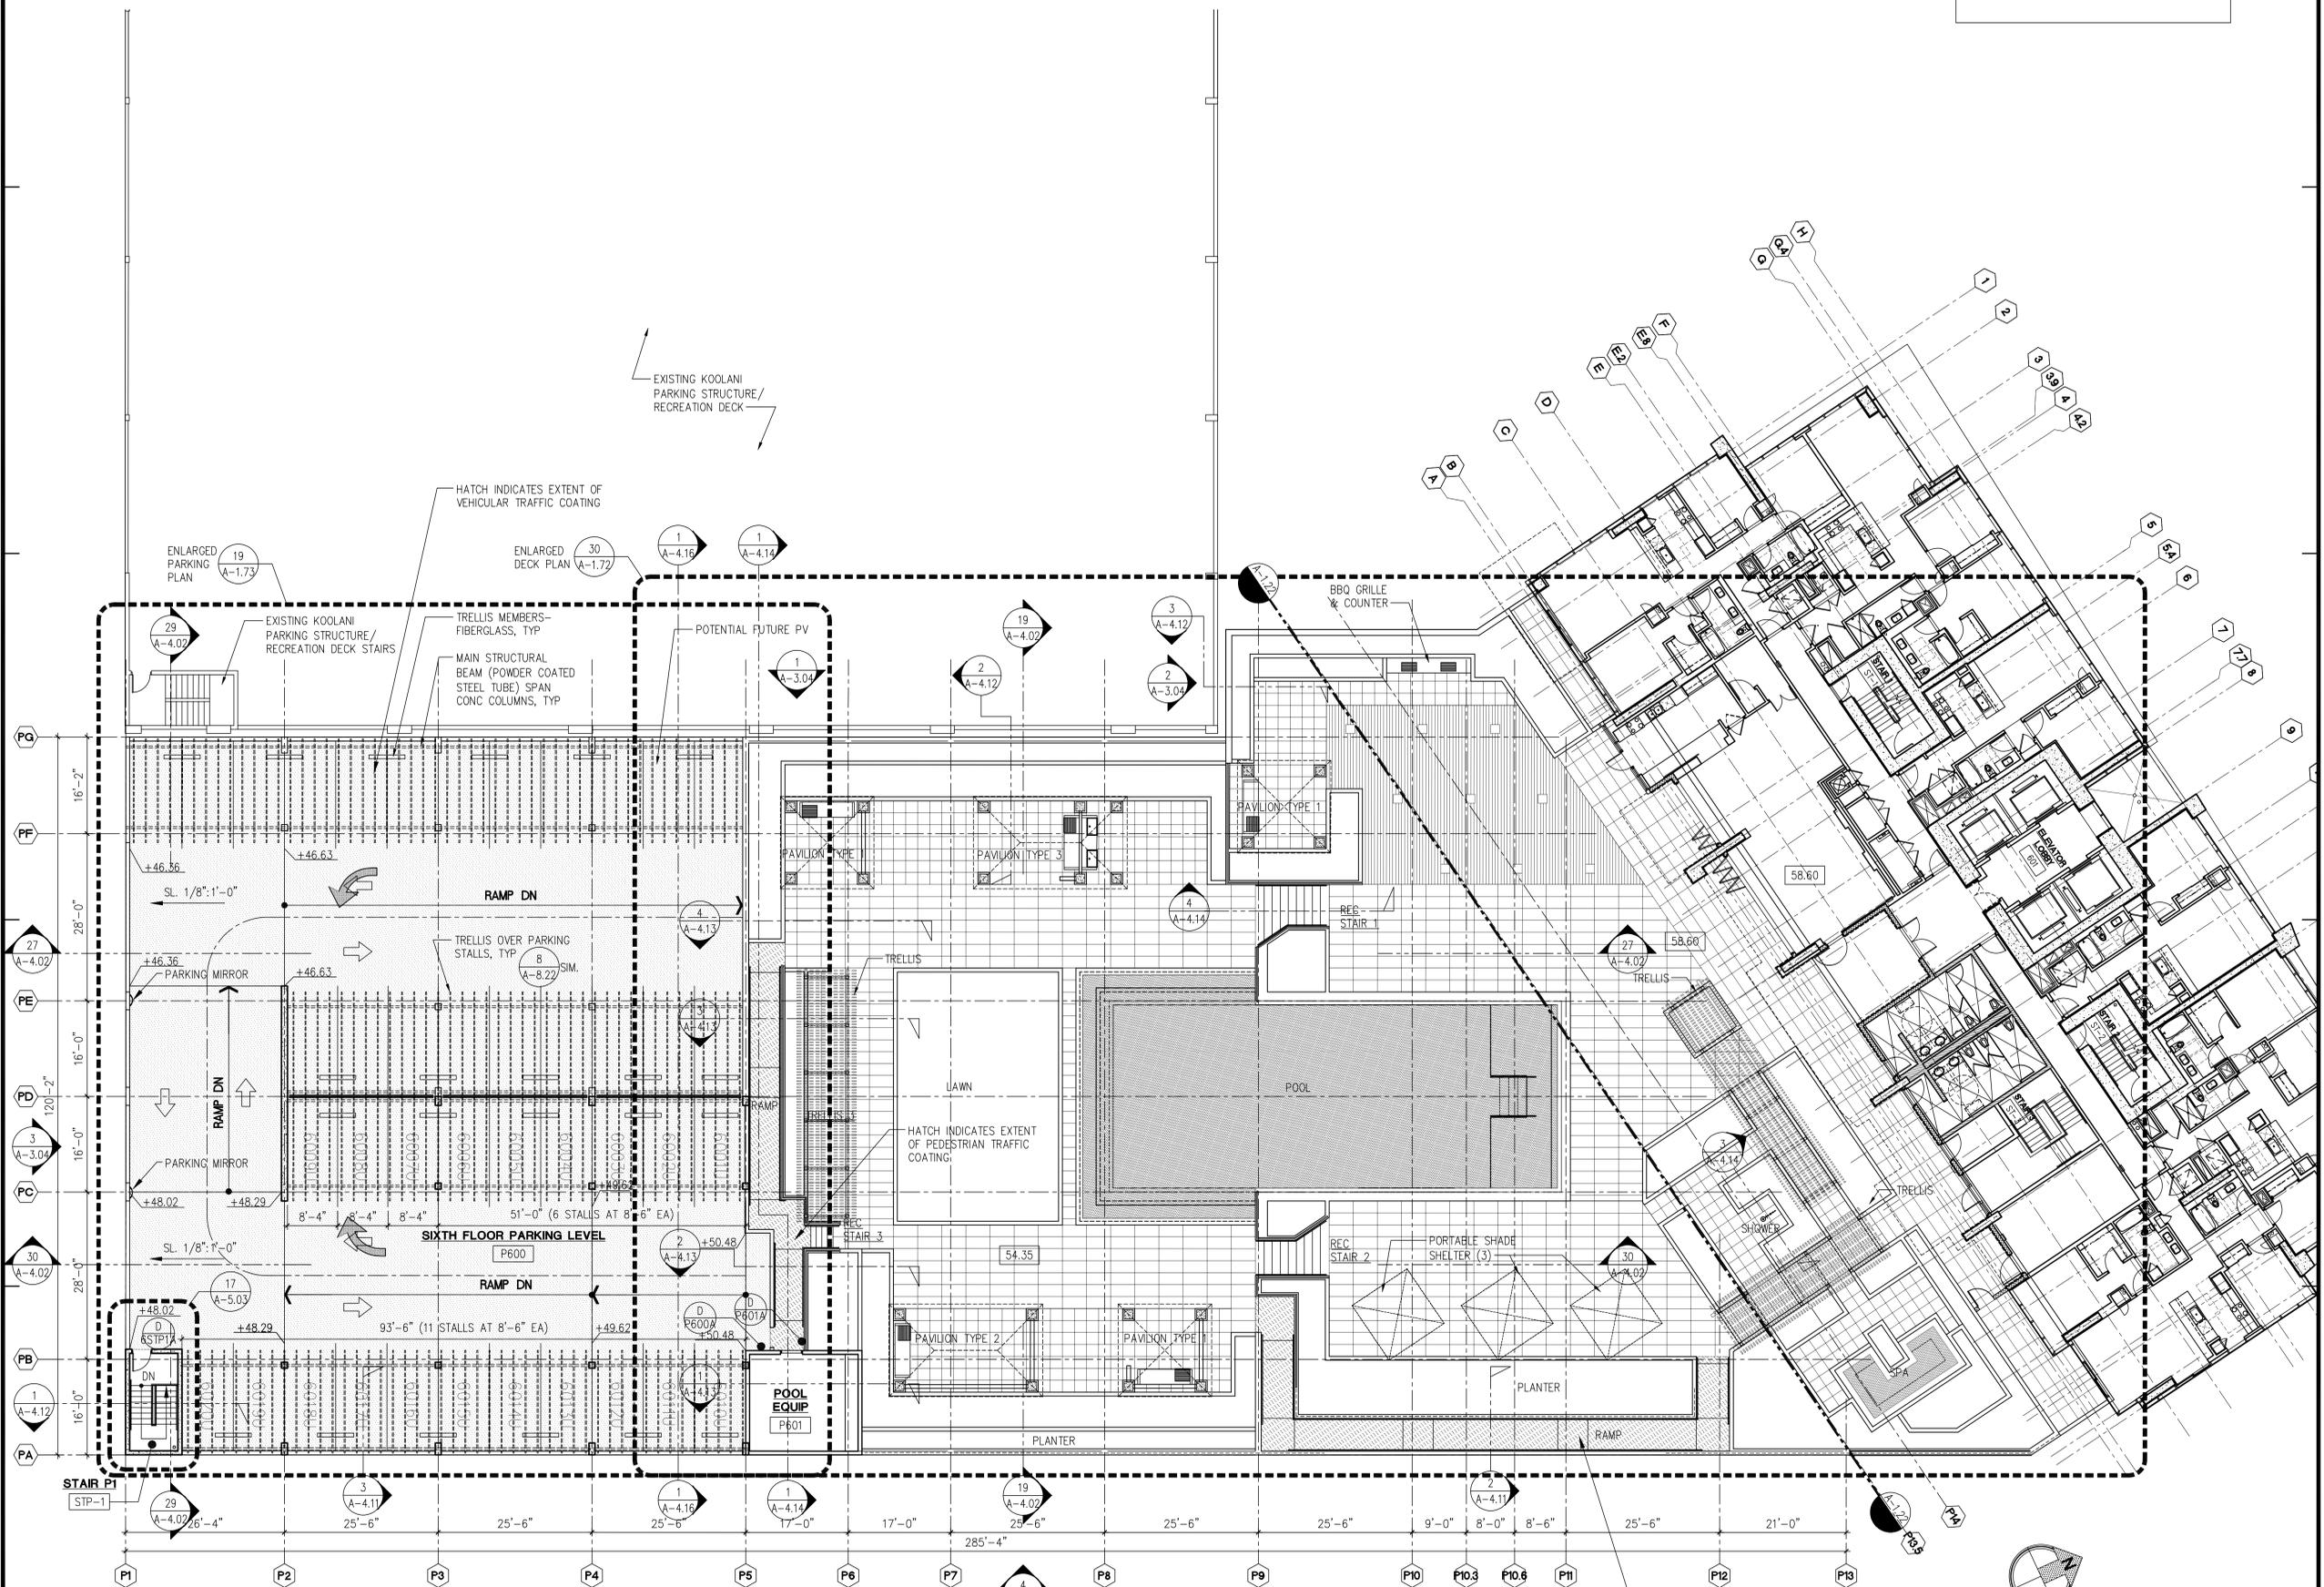

**30 SIXTH FLOOR PARKING/RECREATION DECK PLAN**  
SCALE: 3/32" = 1'-0"

Revision Number/Description


**PALEKANA PERMITS THIRD PARTY CERTIFICATION**

Bldg. Code     Elec. Code  
 Mech. Code     ZPRB (Land Use Ordinance)  
 Structural (Non-Single/Family Dwellings)

**WAIHONUA**  
AT KEWALO  
Kewalo Development LLC  
TMK: 2-3-006: 017



Project Name  
Drawing Title  
**SIXTH FLOOR PARKING PLAN**

Project Number 10023	Date 26 MARCH 2012
Drawn KK, CS, LT	Checked MG, JO
Designed MG, CS, LT	

Drawing Number  
**A-1.21**  
Sheet No. of

ENLARGED SIXTH FLOOR PLAN

ENLARGED SIXTH FLOOR PLAN

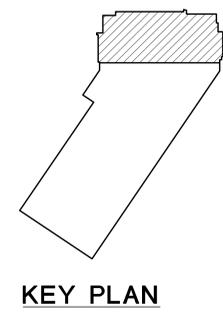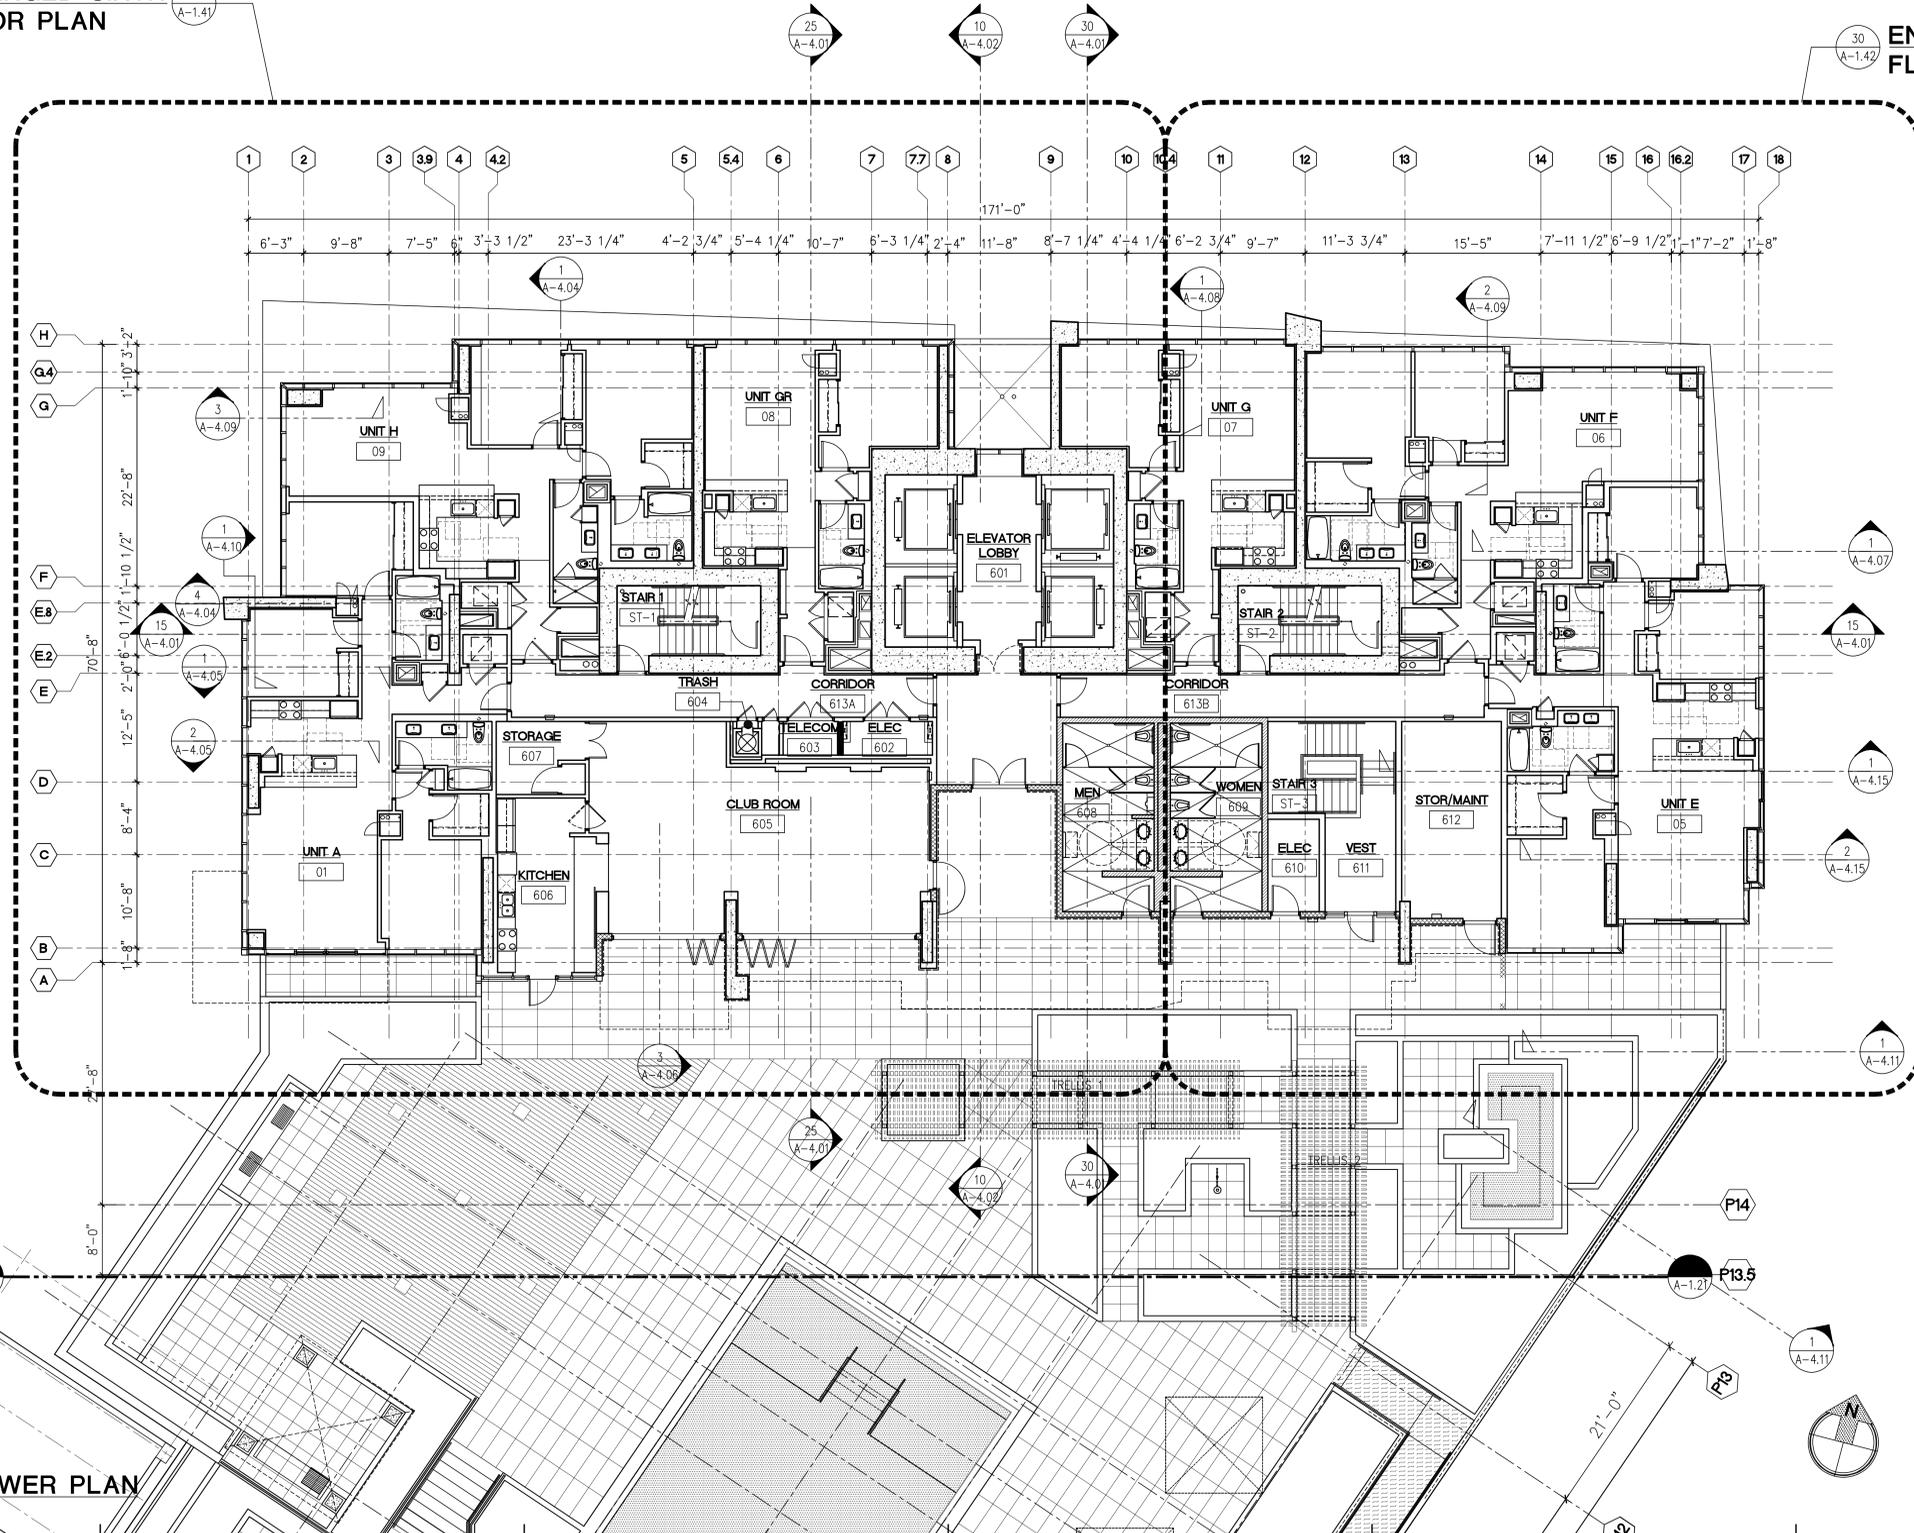

KEY PLAN

**30** SIXTH FLOOR TOWER PLAN  
 SCALE: 1/8" = 1'-0"

Revision Number/Description

- PALEKANA PERMITS  
 THIRD PARTY CERTIFICATION
- Bldg. Code  Elec. Code
  - Mech. Code  ZPRB (Land Use Ordinance)
  - Structural (Non-Single/Family Dwellings)



**WAIHONU**  
 AT KEWALO  
 Kewalo Development LLC  
 TMK: 2-3-006: 017

Project Name

Drawing Title  
 SIXTH FLOOR TOWER PLAN


Project Number 10023	Date 26 MARCH 2012
Drawn KK, CS, LT	Checked MG, JO
Designed MG, CS, LT	

Drawing Number  
**A-1.22**  
 Sheet No. of

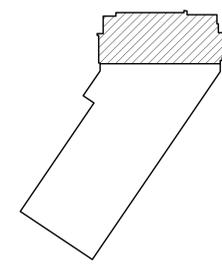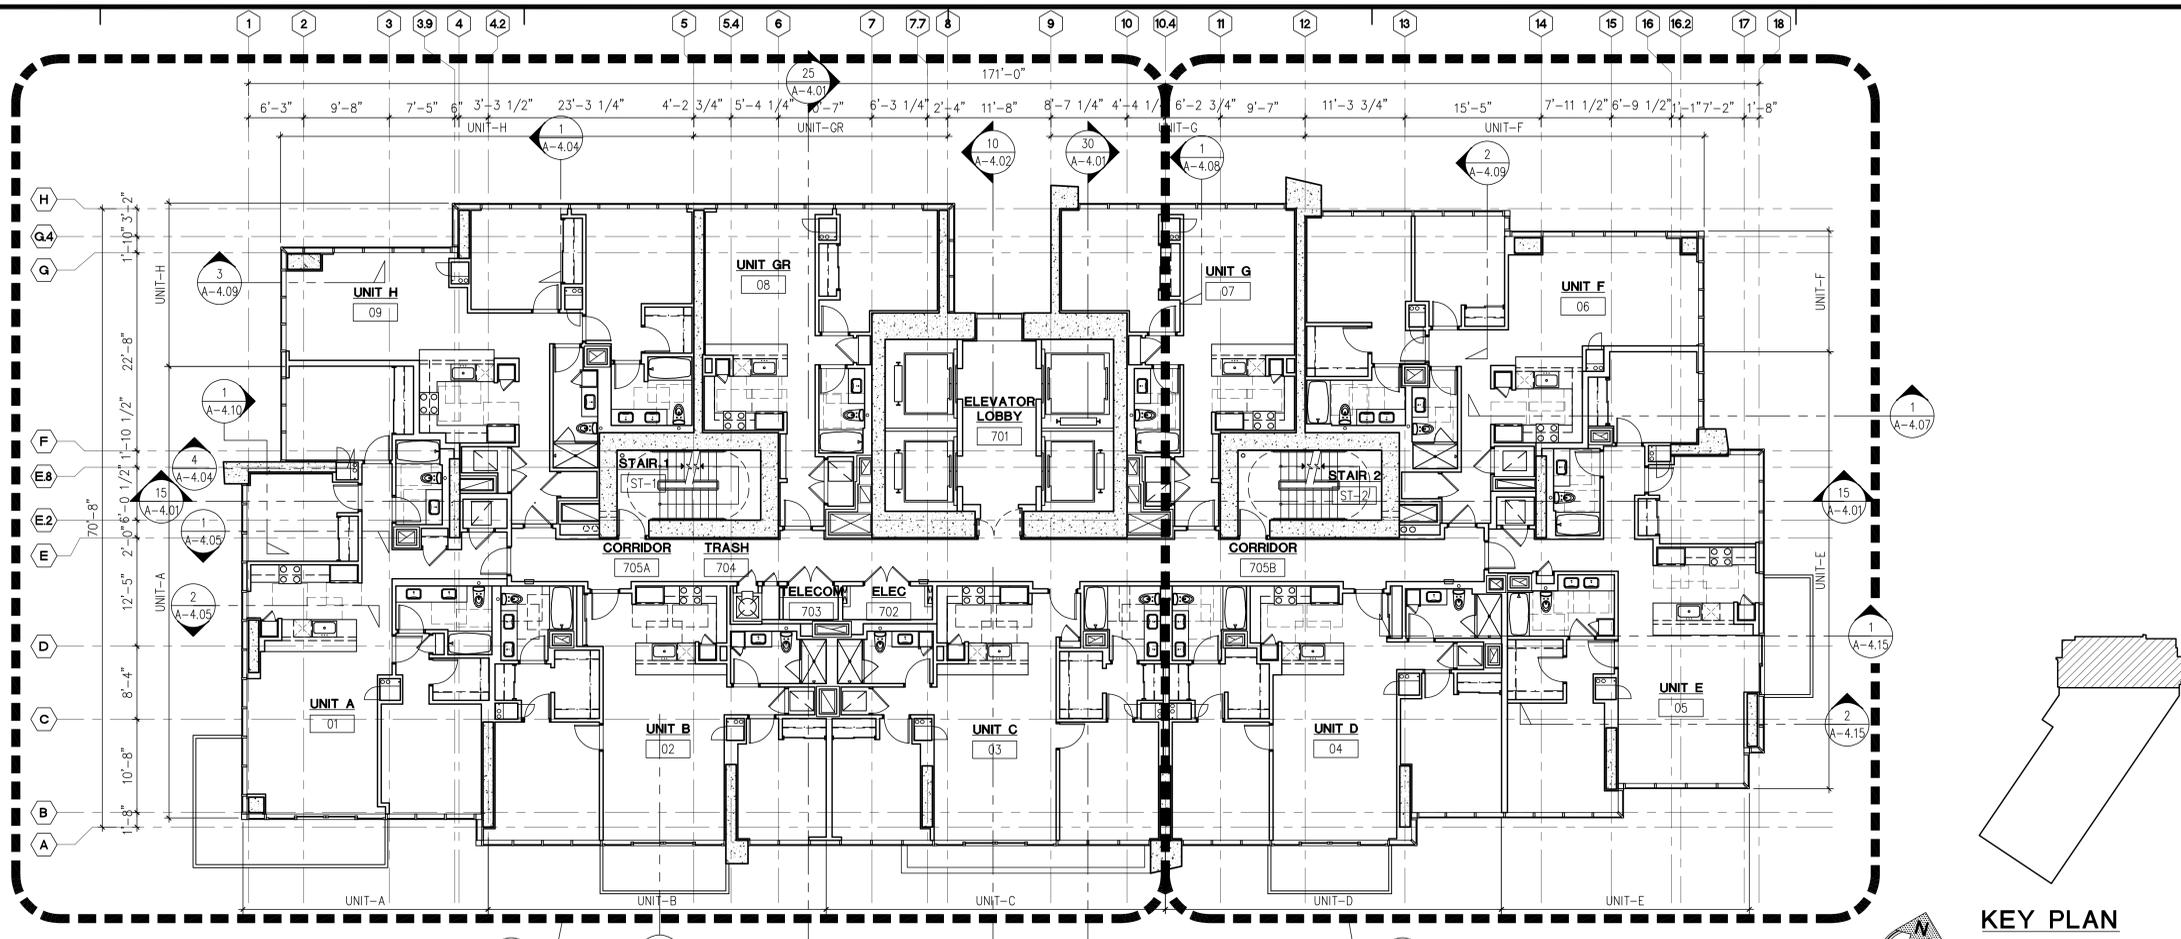


KEY PLAN

**28 SEVENTH FLOOR TOWER PLAN**  
SCALE: 1/8" = 1'-0"

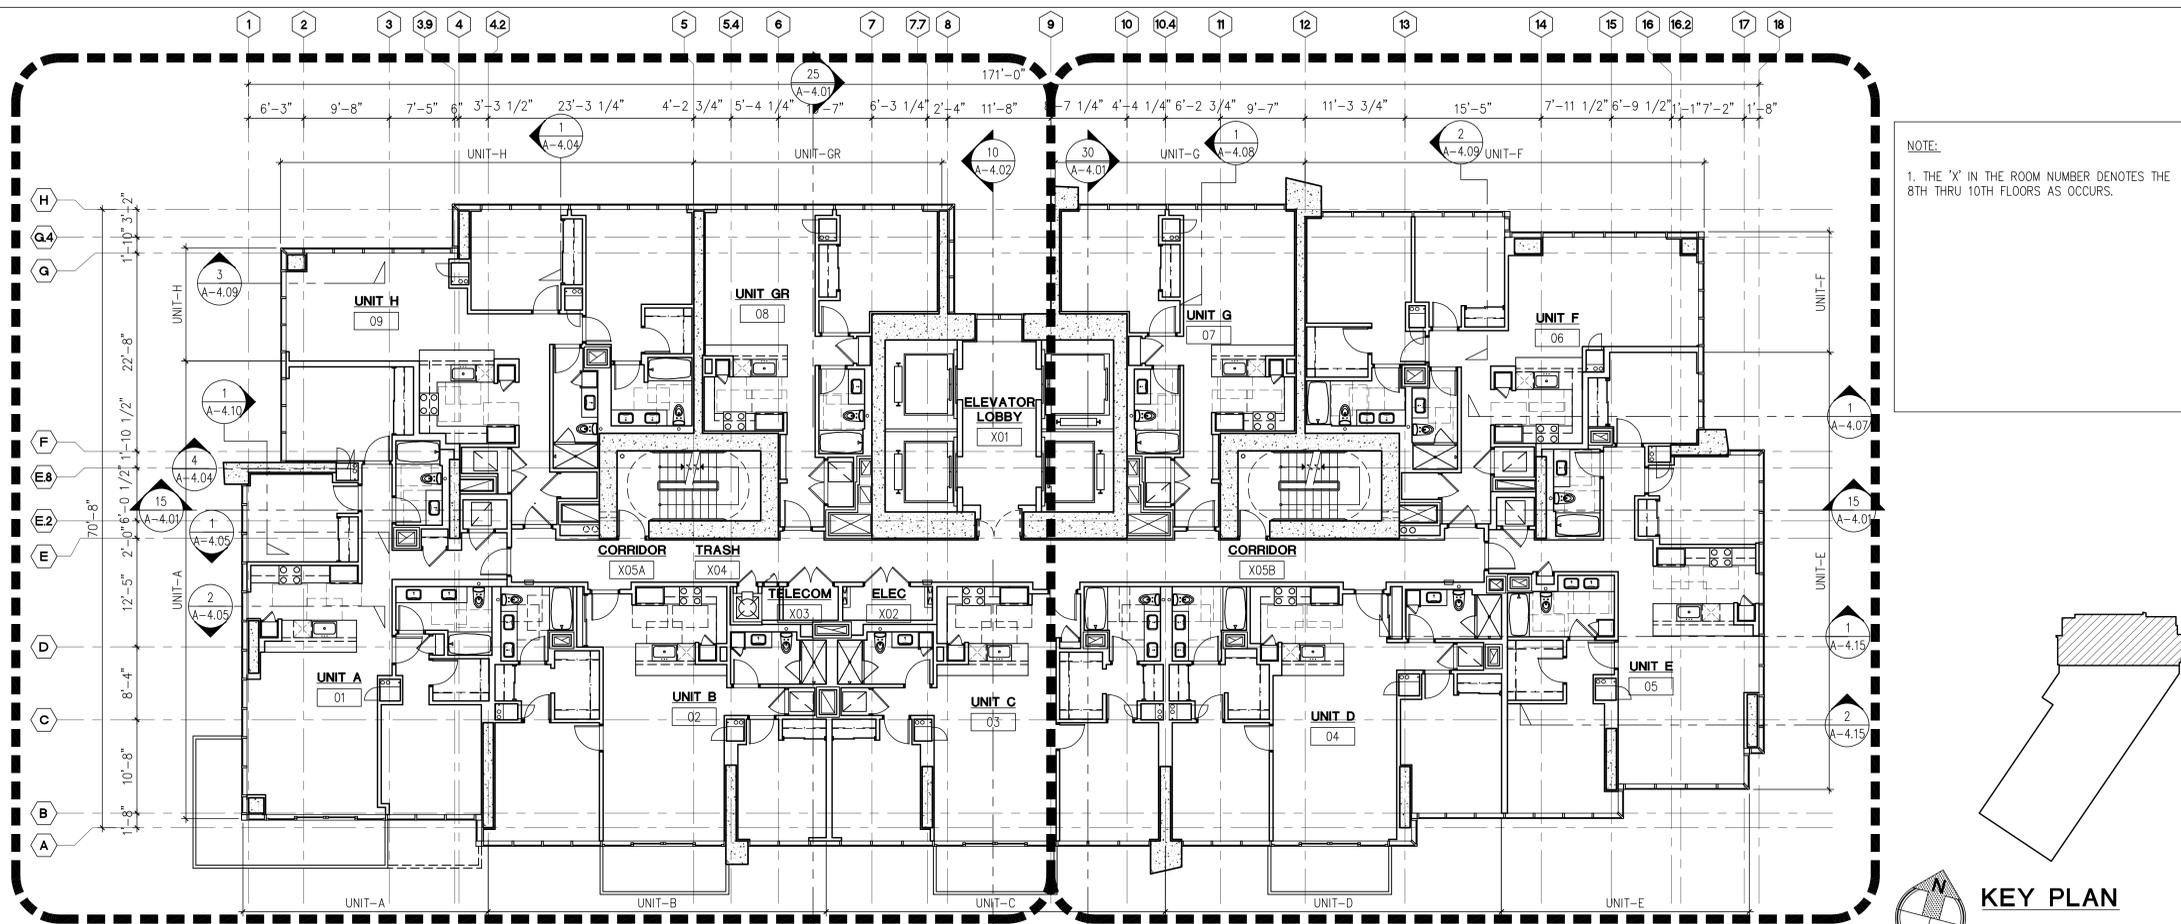

NOTE:  
1. THE 'X' IN THE ROOM NUMBER DENOTES THE 8TH THRU 10TH FLOORS AS OCCURS.

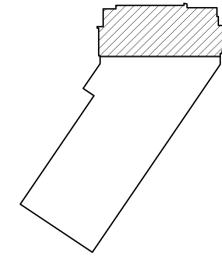

KEY PLAN


**30 EIGHTH THRU TENTH FLOOR TOWER PLAN**  
SCALE: 1/8" = 1'-0"

Revision Number/Description

- PALEKANA PERMITS  
THIRD PARTY CERTIFICATION
- Bldg. Code  Elec. Code
  - Mech. Code  ZPRB (Land Use Ordinance)
  - Structural (Non-Single/2-Family Dwellings)


**WAIHONUA**  
AT KEWALO  
Kewalo Development LLC  
TMK: 2-3-006: 017

Project Name		SEVENTH AND EIGHTH THRU TENTH FLOOR TOWER PLAN	
Project Number	Date	Project Number	Date
10023	26 MARCH 2012	10023	26 MARCH 2012
Drawn	Checked	Designed	
KK, CS, LT	JO, MG	MG, CS, LT	
Drawing Number			
<b>A-1.23</b>			
Sheet No. of			

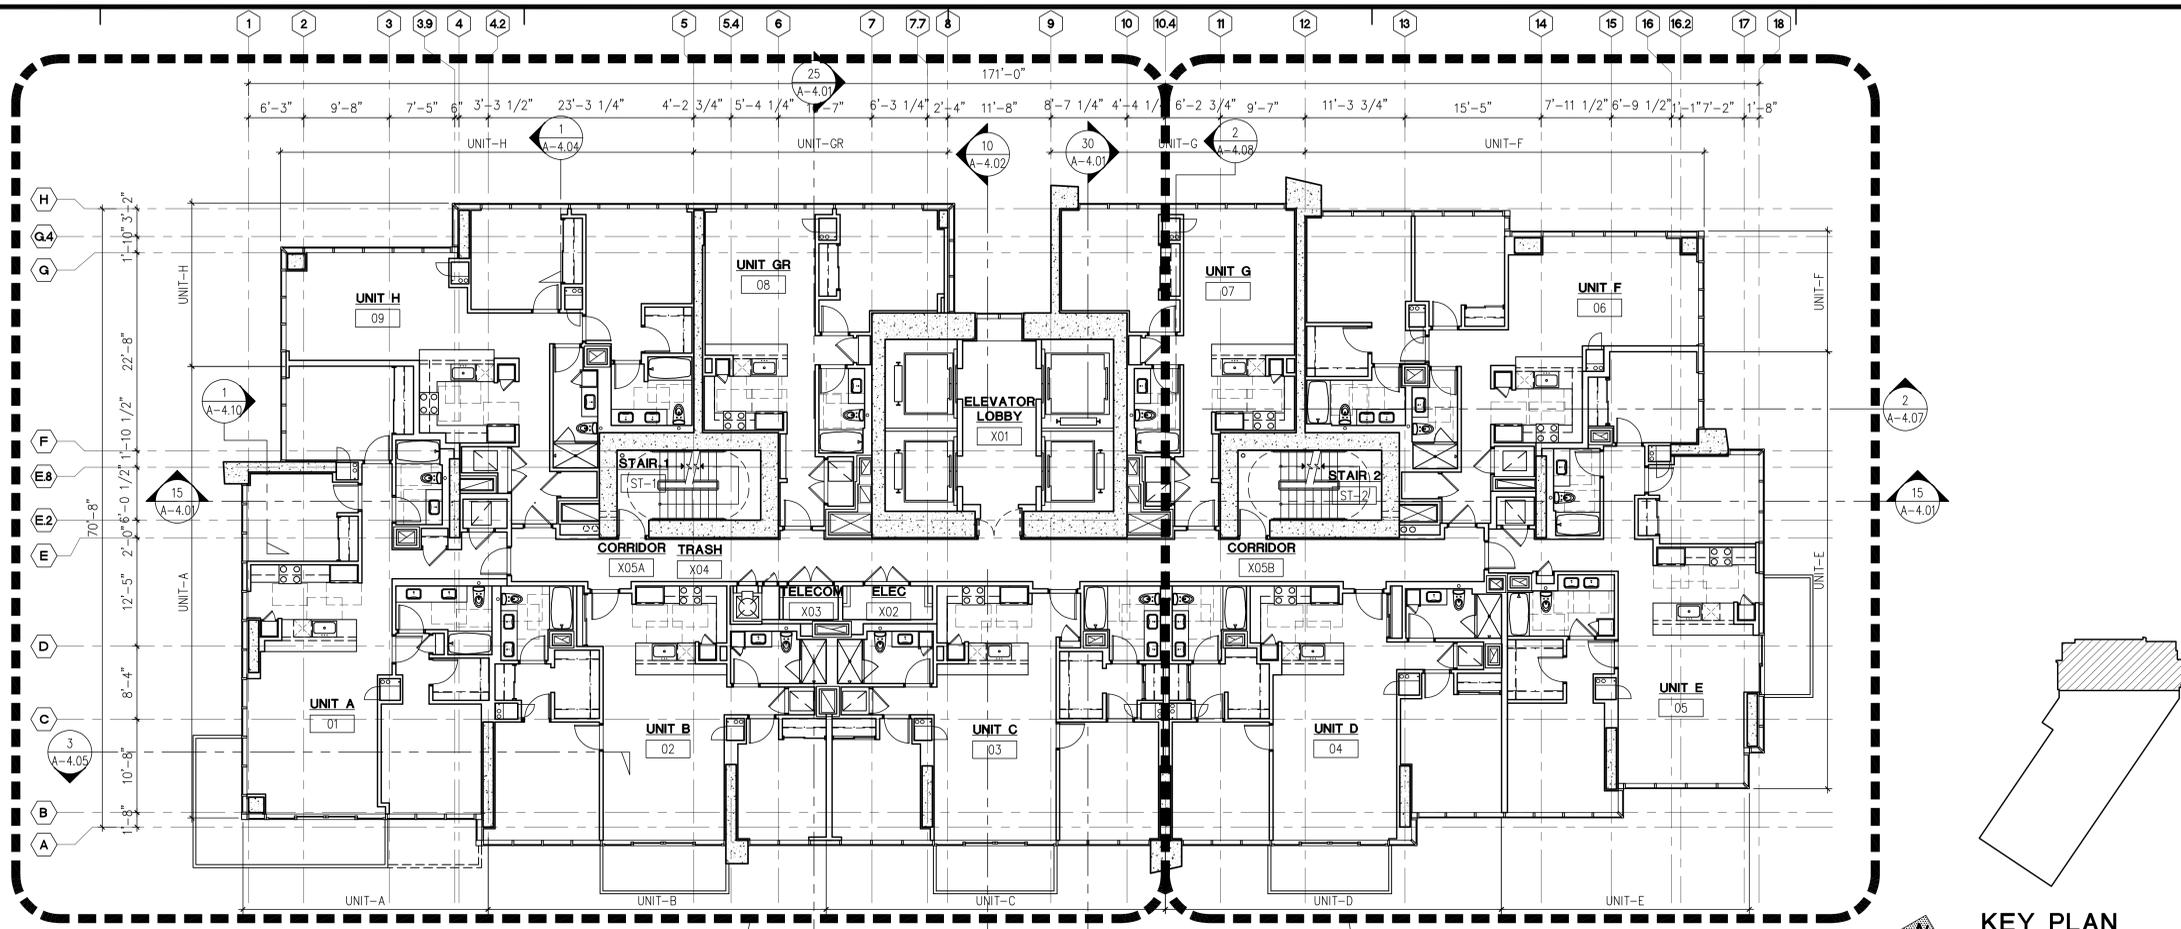

**28 ELEVENTH THRU FORTIETH FLOOR TOWER PLAN**  
SCALE: 1/8" = 1'-0"

ENLARGED ELEVENTH THRU FORTIETH FLOOR PLAN SIM  
ENLARGED ELEVENTH THRU FORTIETH FLOOR PLAN SIM

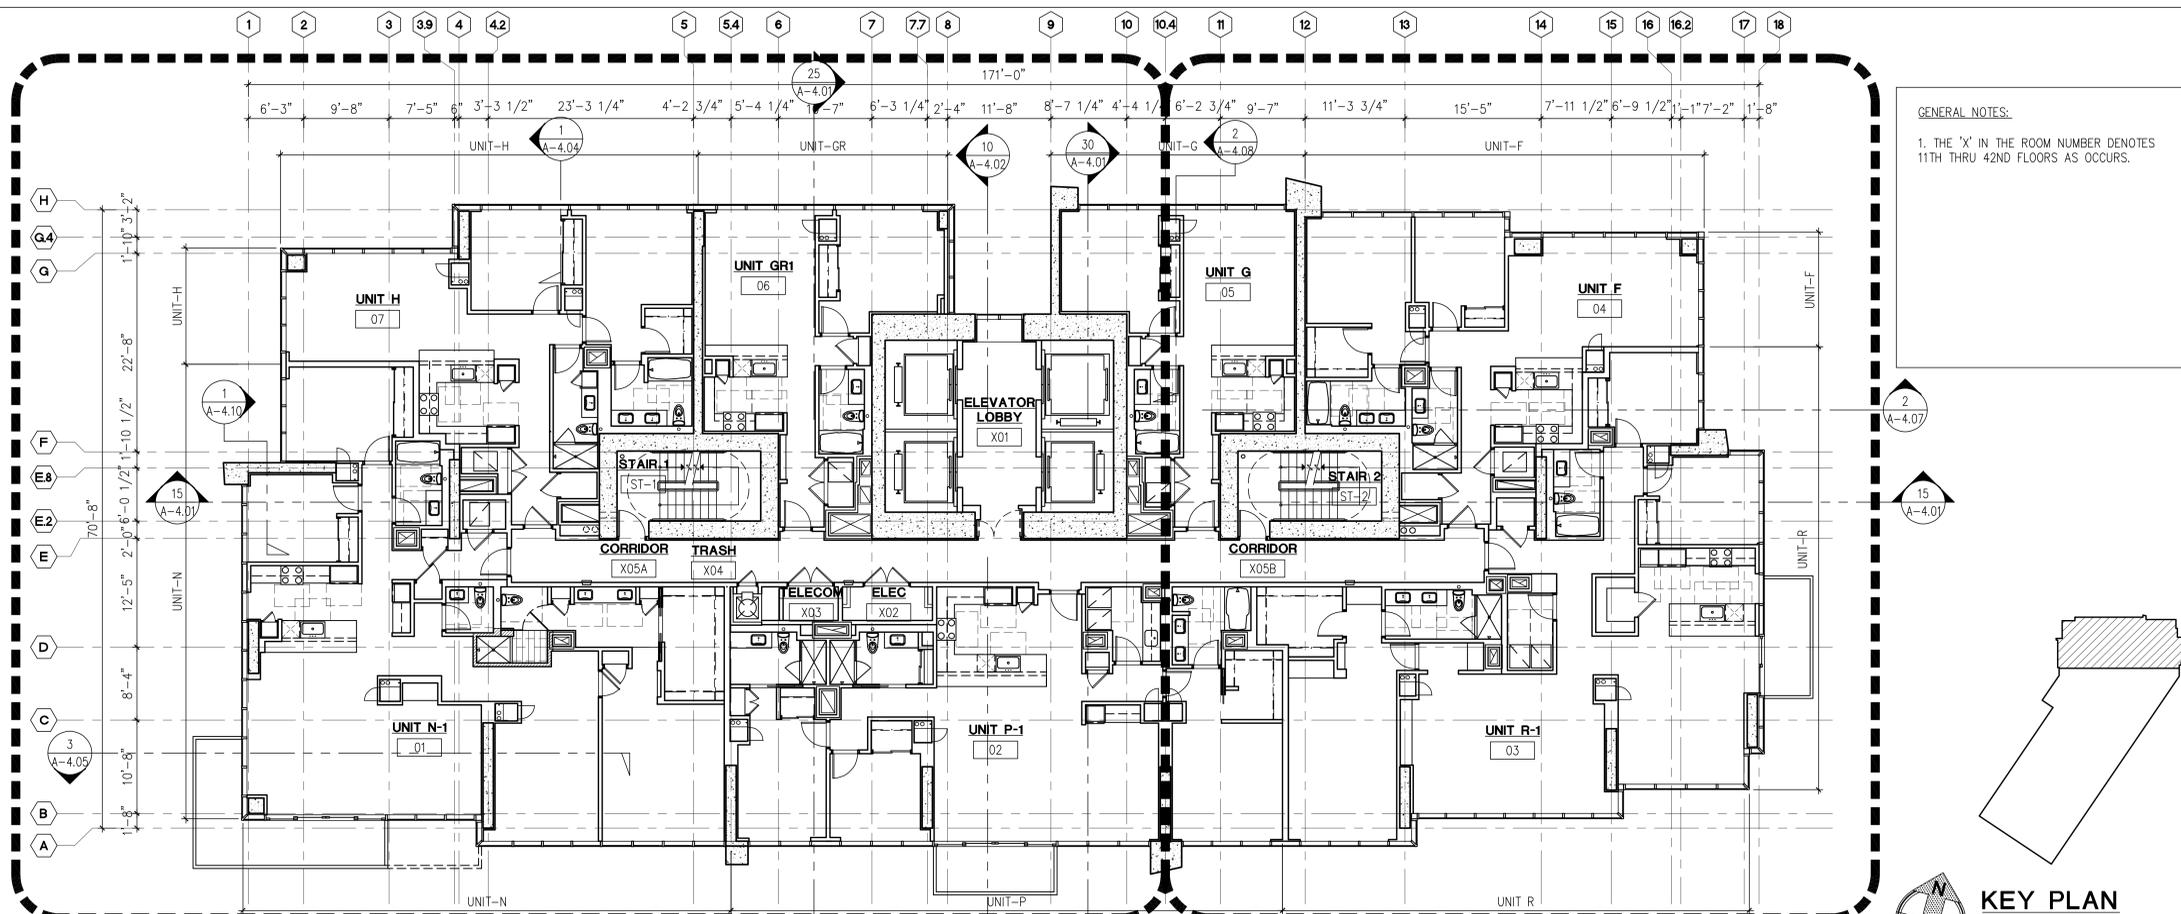

**30 FORTY-FIRST AND FORTY-SECOND FLOOR TOWER PLAN**  
SCALE: 1/8" = 1'-0"

ENLARGED FORTY FIRST AND FORTY SECOND FLOOR PLAN  
ENLARGED FORTY FIRST AND FORTY SECOND FLOOR PLAN



**GENERAL NOTES:**  
1. THE 'X' IN THE ROOM NUMBER DENOTES 11TH THRU 42ND FLOORS AS OCCURS.

**Design Partners Incorporated**  
Architecture Planning Interior Design

PAPPAGEORGE HAYMES

MICHAEL N. GOSSEL  
LICENSED PROFESSIONAL ARCHITECT  
No. 5402  
HAWAII, U.S.A.

Signature: *Michael N. Gosnell*  
30 APRIL 2012  
Expiration Date of the License

This work was prepared by me or under my supervision and construction of this project will be under my observation.

Revision Number/Description


PALEKANA PERMITS  
THIRD PARTY CERTIFICATION

Bldg. Code  Elec. Code  
 Mech. Code  ZPRB (Land Use Ordinance)  
 Structural (Non-Single/2-Family Dwellings)

**WAIHONU**  
AT KEWALO  
Kewalo Development LLC  
TMK: 2-3-006: 017


Project Name

Drawing Title  
ELEVENTH THRU FORTIETH AND FORTY-FIRST AND FORTY-SECOND FLOOR TOWER PLAN

Project Number 10023	Date 26 MARCH 2012	
Drawn KK, CS, LT	Checked JO, MG	Designed MG, CS, LT


Drawing Number  
**A-1.24**

Sheet No. of

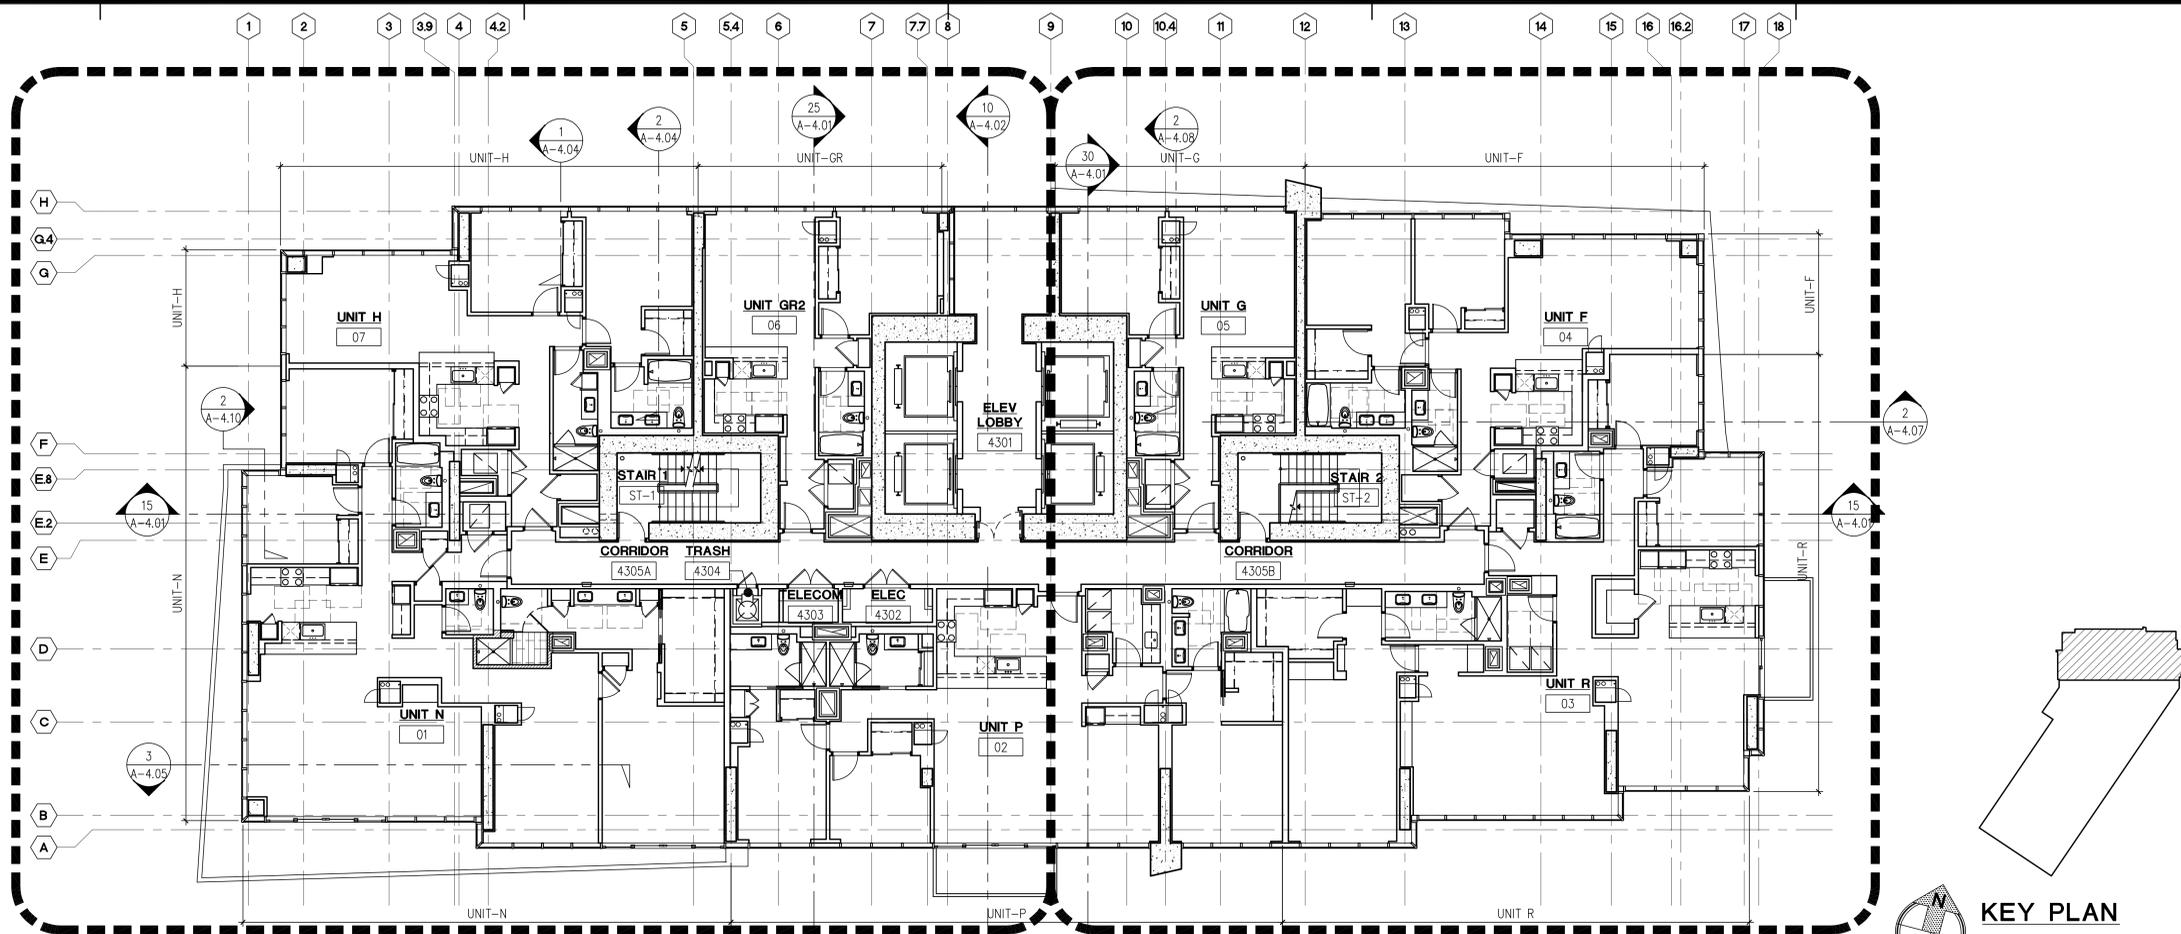

**28 FORTY-THIRD (PENTHOUSE) FLOOR TOWER PLAN**  
SCALE: 1/8" = 1'-0"

ENLARGED FORTY THIRD (PENTHOUSE) FLOOR PLAN A-1.49  
ENLARGED FORTY THIRD (PENTHOUSE) FLOOR PLAN A-1.50

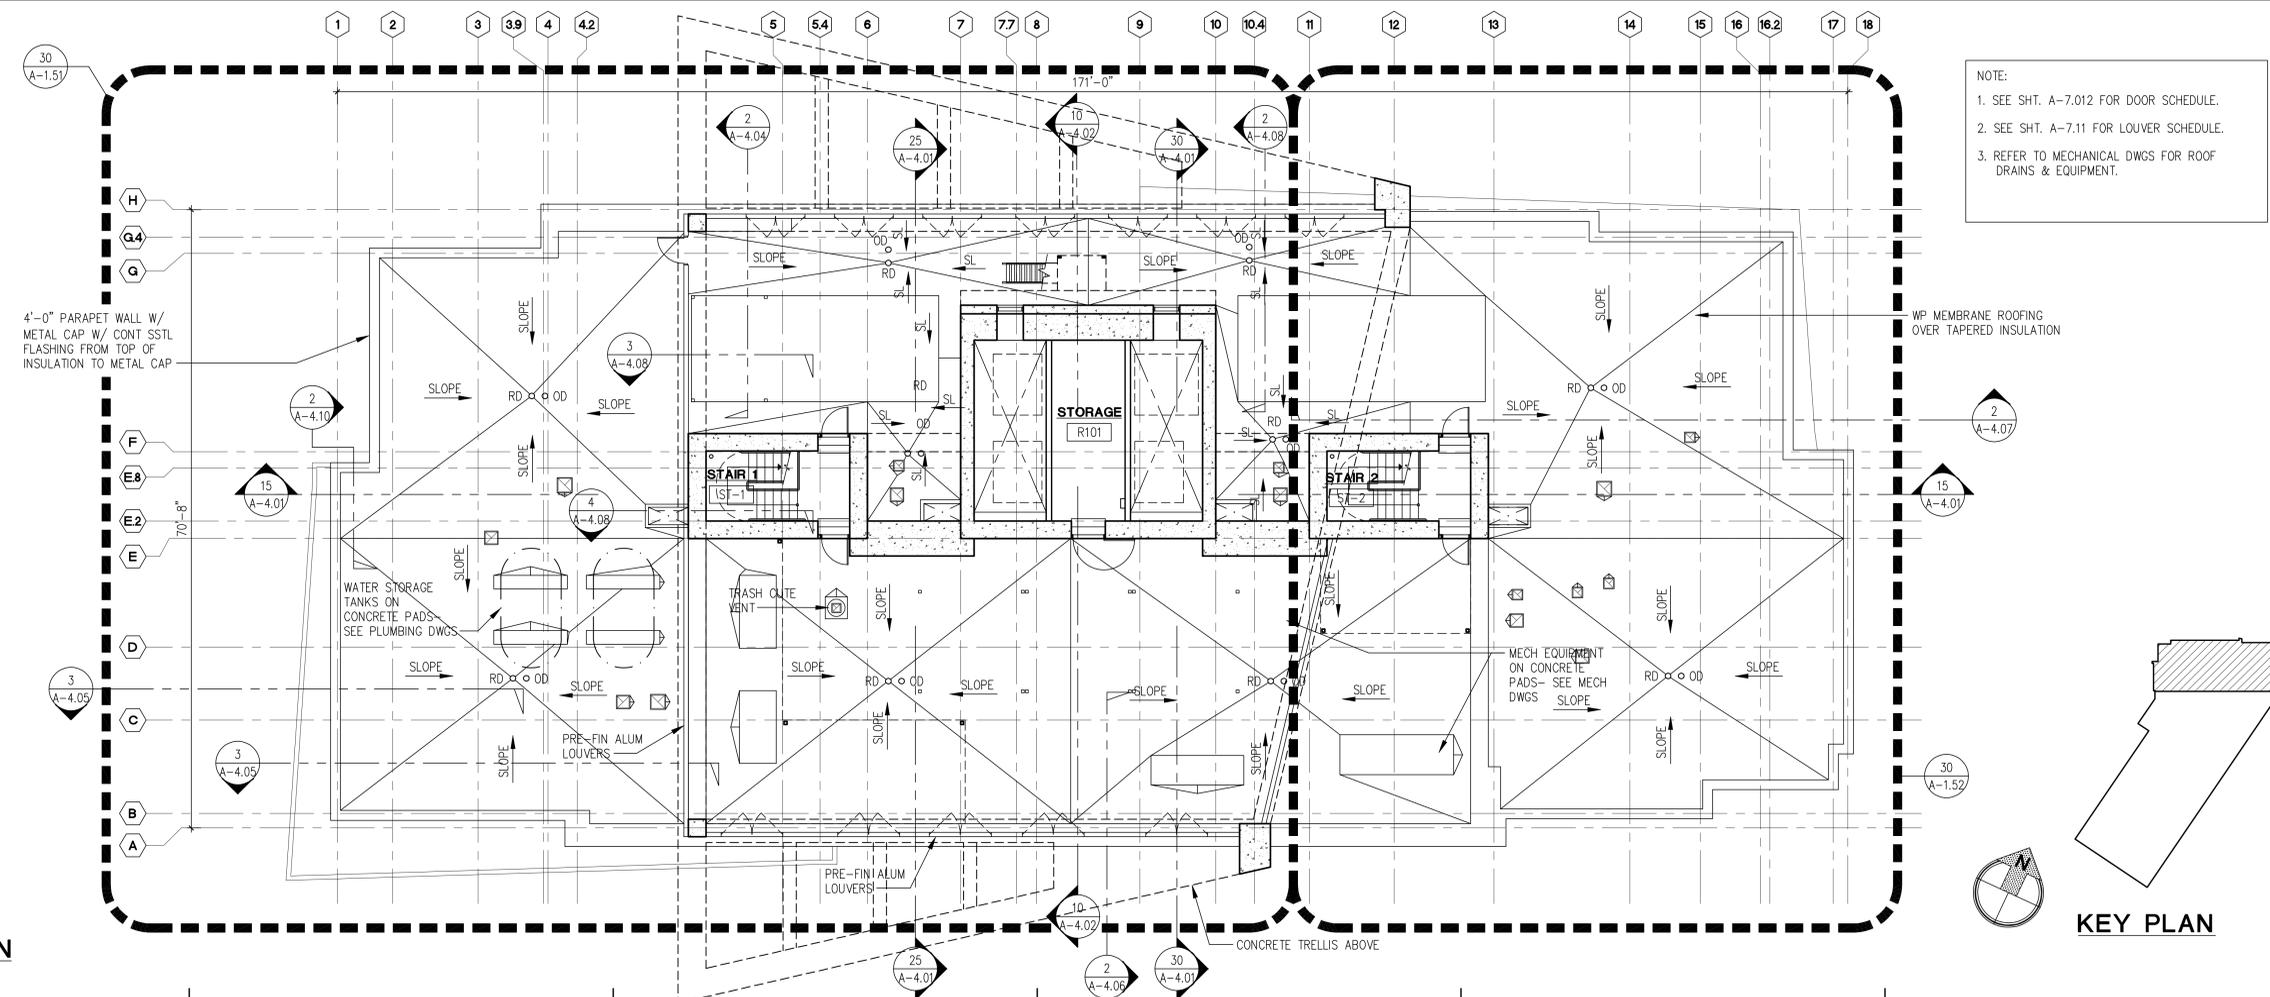

**30 ROOF PLAN**  
SCALE: 1/8" = 1'-0"

NOTE:  
1. SEE SHT. A-7.012 FOR DOOR SCHEDULE.  
2. SEE SHT. A-7.11 FOR LOUVER SCHEDULE.  
3. REFER TO MECHANICAL DWGS FOR ROOF DRAINS & EQUIPMENT.



Architecture Planning Interior Design  
PAPPA GEORGE HAYMES




Revision Number/Description

PALEKANA PERMITS  
THIRD PARTY CERTIFICATION  
 Bldg. Code  Elec. Code  
 Mech. Code  ZPRB (Land Use Ordinance)  
 Structural (Non-Single2-Family Dwellings)



**WAIHONUA**  
AT KEWALO  
Kewalo Development LLC  
TMK: 2-3-006: 017

Project Name		Drawing Title	
10023		ROOF PLAN AND ELEVATOR MACHINE ROOM ROOF PLAN	
Project Number	Date	Project Number	Date
10023	26 MARCH 2012	10023	26 MARCH 2012
Drawn	Checked	Designed	
KK, CS, LT	MG, JO	MG, CS, LT	
Drawing Number		Drawing Number	
A-1.25		A-1.25	
Sheet No. of		Sheet No. of	

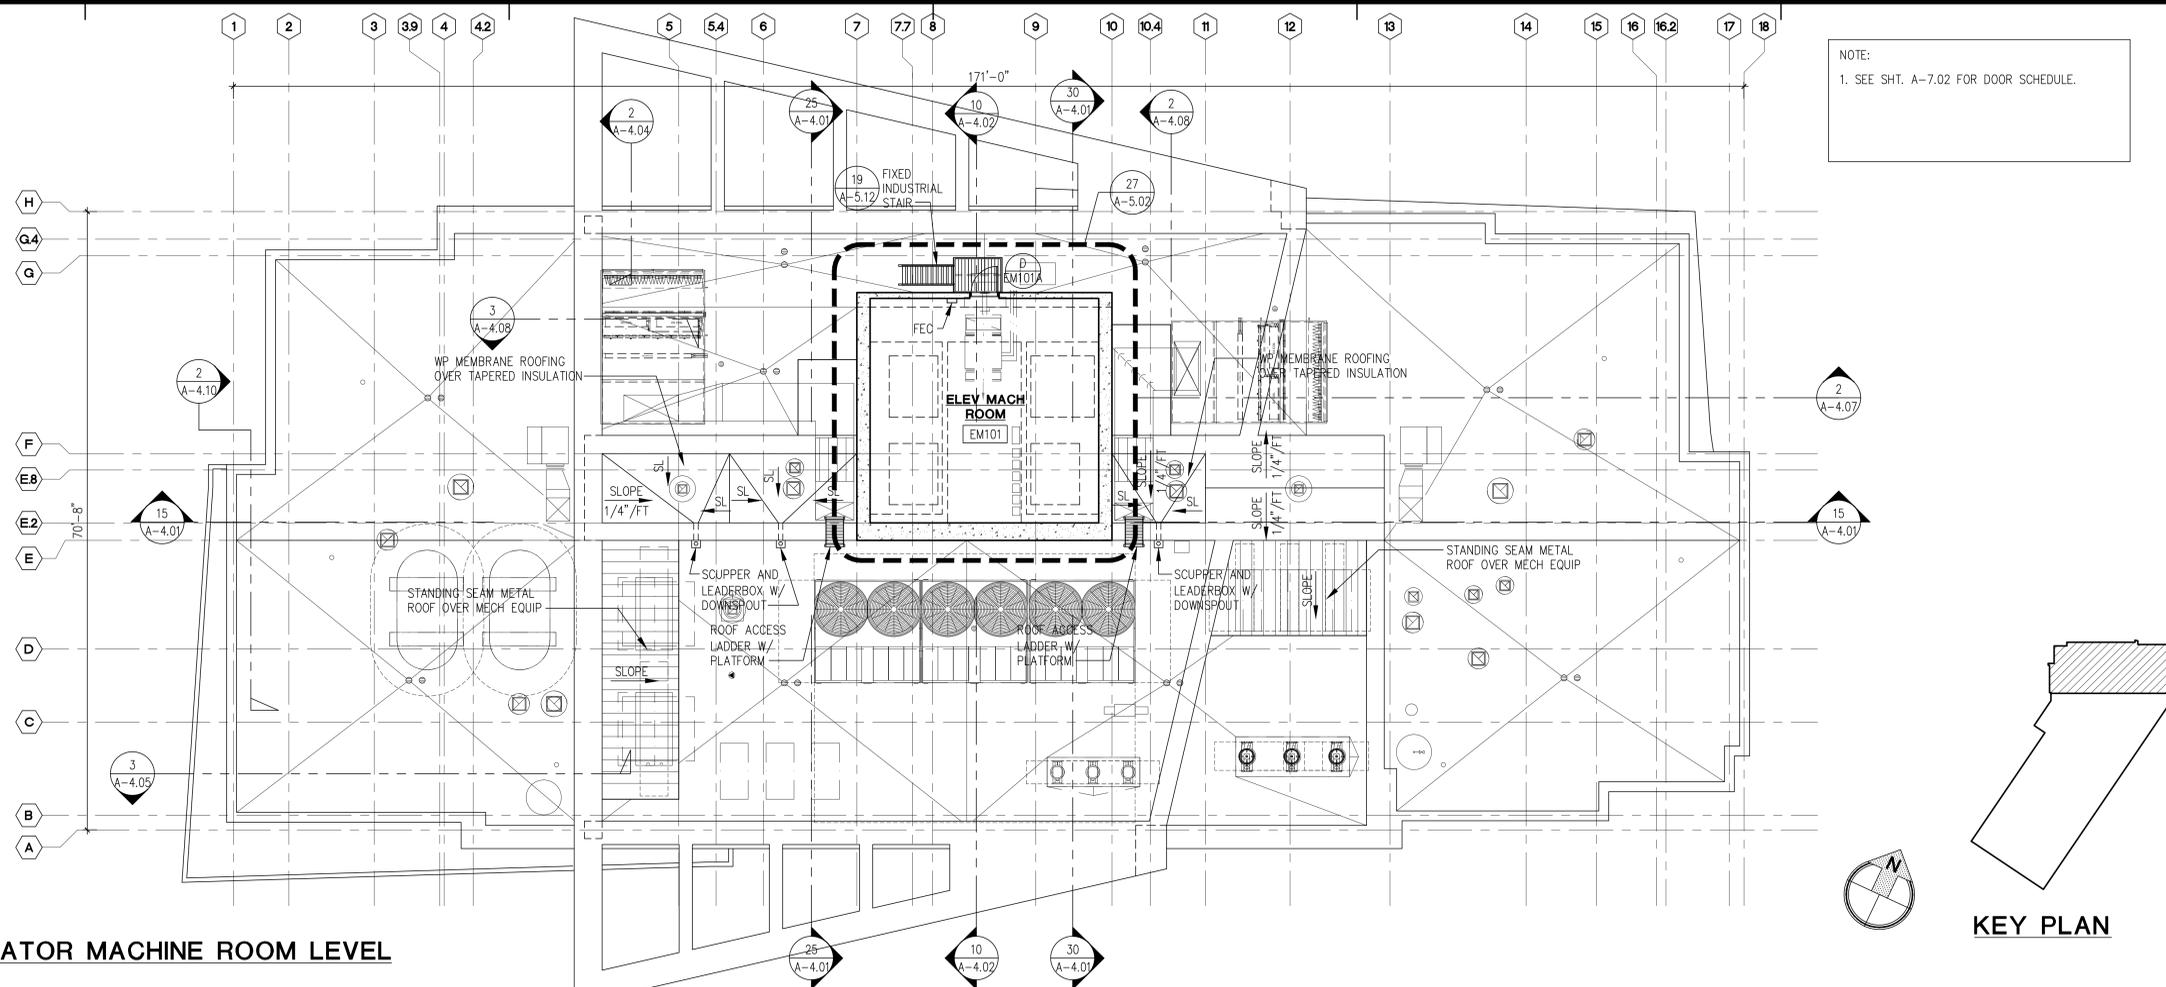


NOTE:  
1. SEE SHT. A-7.02 FOR DOOR SCHEDULE.

**28** ROOF PLAN- ELEVATOR MACHINE ROOM LEVEL  
SCALE: 1/8" = 1'-0"

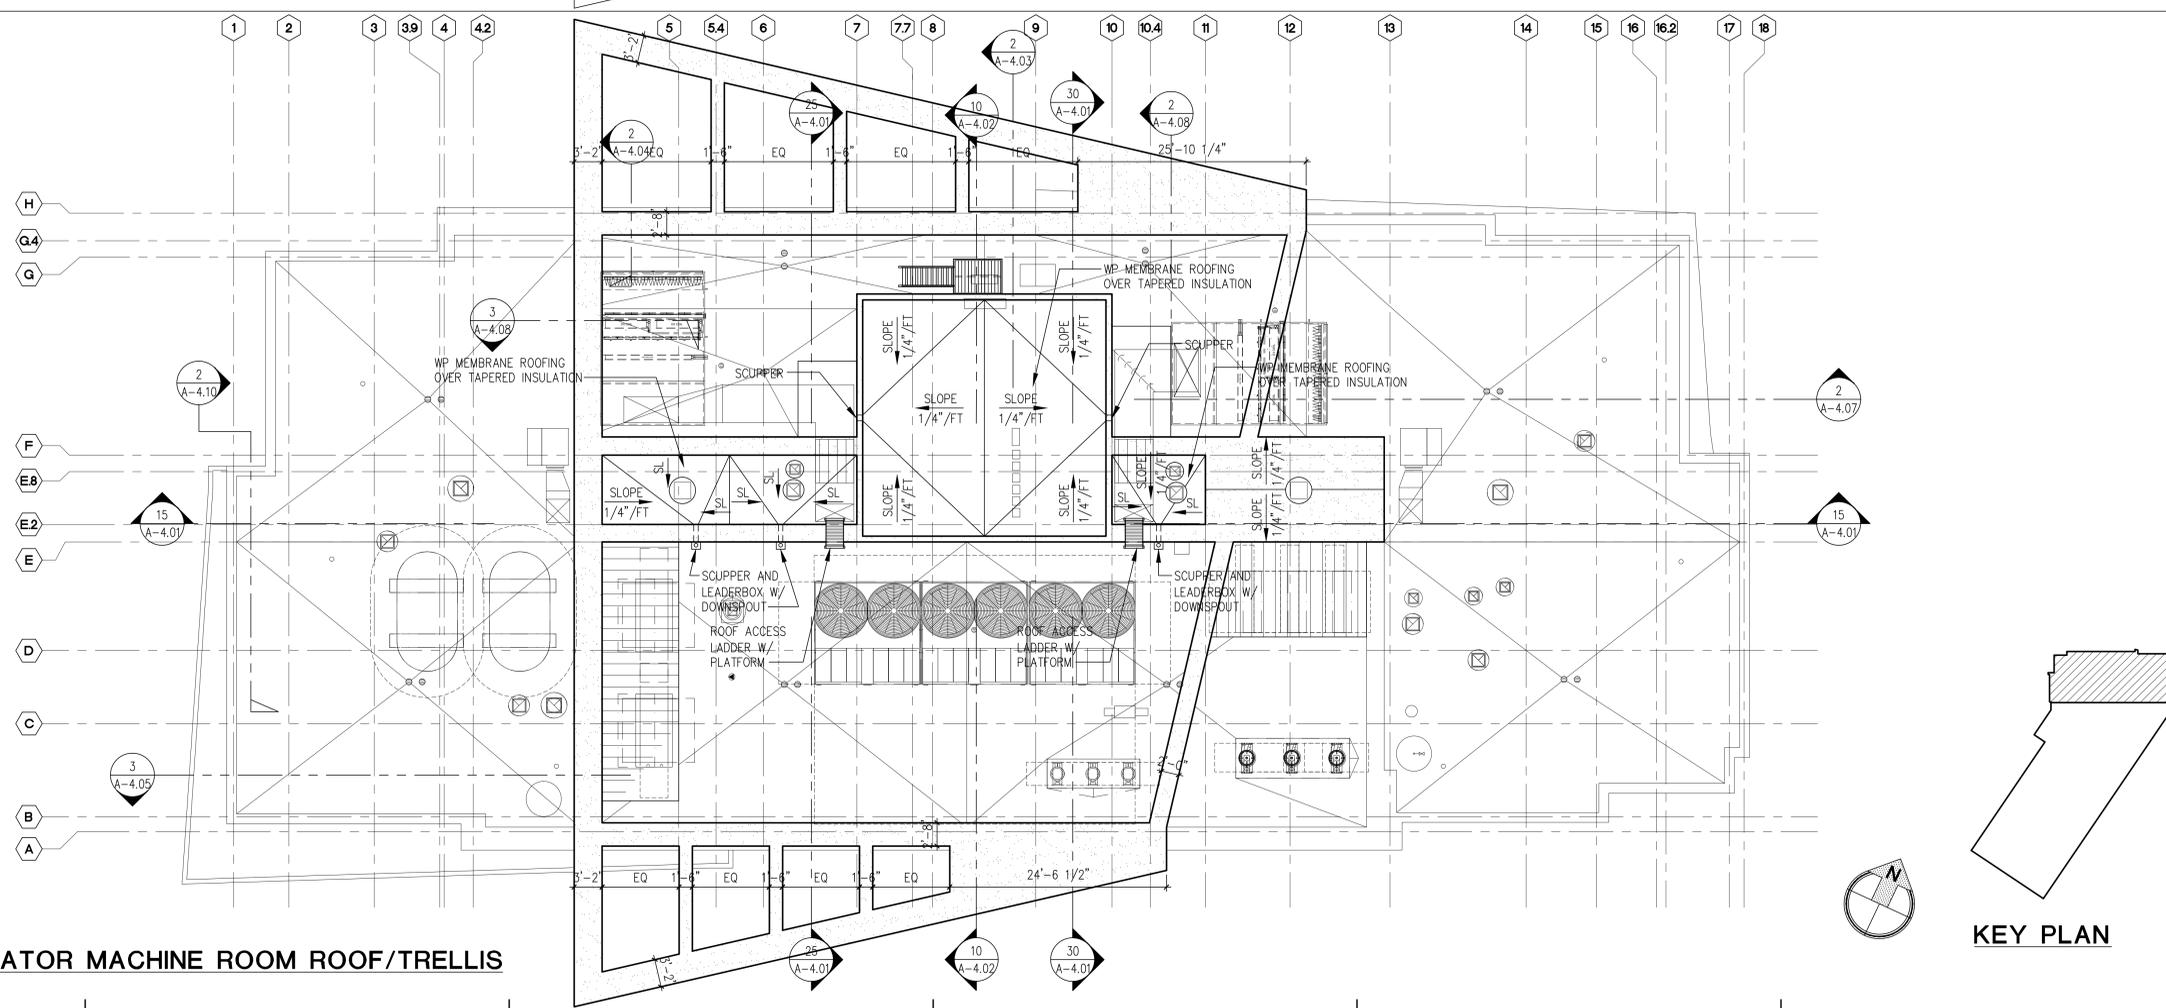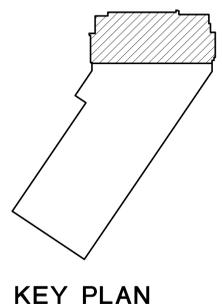

**30** ROOF PLAN- ELEVATOR MACHINE ROOM ROOF/TRELLIS  
SCALE: 1/8" = 1'-0"

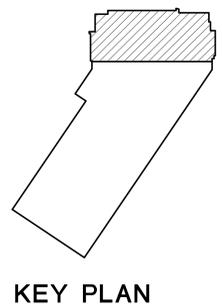

Revision Number/Description


PALEKANA PERMITS  
THIRD PARTY CERTIFICATION

<input type="checkbox"/> Bldg. Code	<input type="checkbox"/> Elec. Code
<input type="checkbox"/> Mech. Code	<input type="checkbox"/> ZPRB (Land Use Ordinance)
<input type="checkbox"/> Structural (Non-Single/Family Dwellings)	


Project Name

Drawing Title  
ELEVATOR MACHINE ROOM ROOF PLAN

Project Number 10023	Date 26 MARCH 2012
Drawn KK, CS, LT	Checked MG, JO
Designed MG, CS, LT	

Drawing Number  
**A-1.26**


Sheet No. of

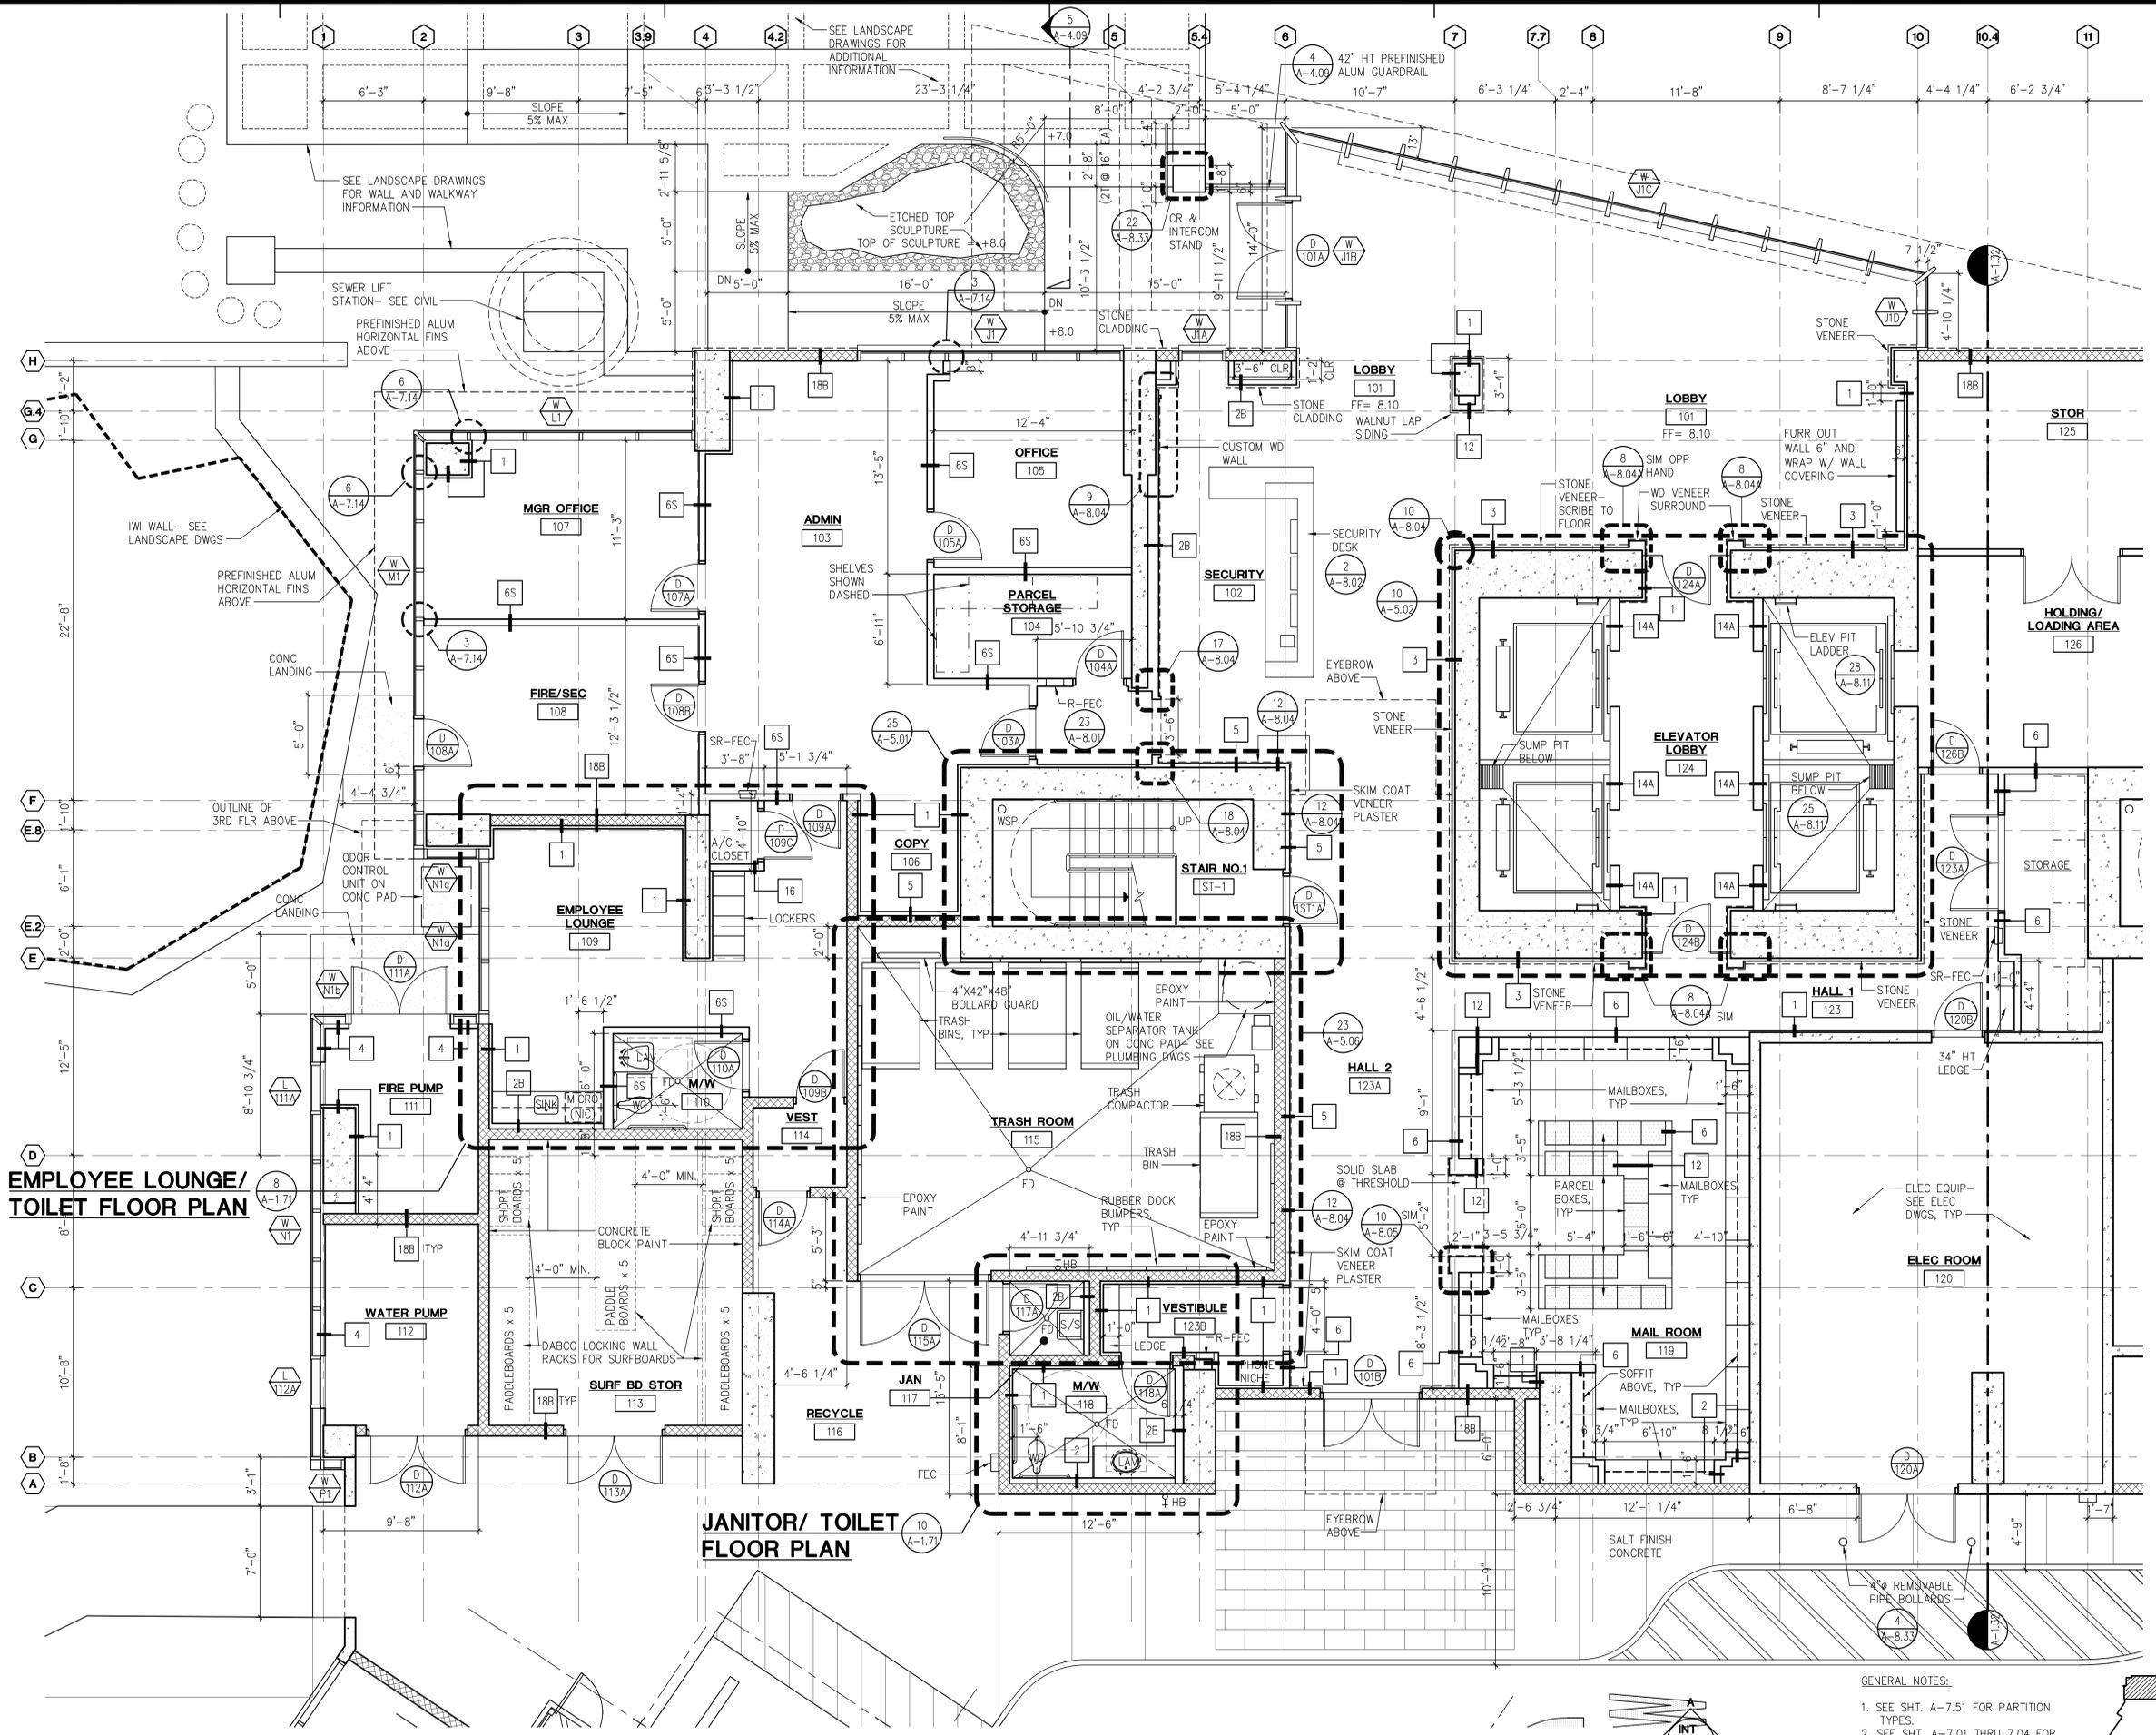

**EMPLOYEE LOUNGE/  
TOILET FLOOR PLAN**

**JANITOR/ TOILET  
FLOOR PLAN**

**30 FIRST FLOOR TOWER PLAN**  
 SCALE: 1/4" = 1'-0"

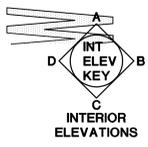

**KEY PLAN**

- GENERAL NOTES:**
- SEE SHT. A-7.51 FOR PARTITION TYPES.
  - SEE SHT. A-7.01 THRU 7.04 FOR DOOR SCHEDULE.
  - SEE SHT. A-7.11 FOR LOUVER SCHEDULE.
  - SEE SHT. A-3.10 THRU A-3.12 FOR WINDOW TYPES.

Revision Number/Description

**PALEKANA PERMITS  
THIRD PARTY CERTIFICATION**

Bldg. Code     Elec. Code  
 Mech. Code     ZPRB (Land Use Ordinance)  
 Structural (Non-Single/2-Family Dwellings)

**WAIHONU  
AT KEWALO**  
 Kewalo Development LLC  
 TMK: 2-3-006:017

Project Name

Drawing Title  
 FIRST FLOOR TOWER PLAN

Project Number 10023	Date 26 MARCH 2012
Drawn KK, CS, LT	Checked MG, JO
Designed MG, CS, LT	

Drawing Number  
**A-1.31**  
 Sheet No. of

Revision Number/Description

PALEKANA PERMITS  
 THIRD PARTY CERTIFICATION

<input type="checkbox"/> Bldg. Code	<input type="checkbox"/> Elec. Code
<input type="checkbox"/> Mech. Code	<input type="checkbox"/> ZPRB (Land Use Ordinance)
<input type="checkbox"/> Structural (Non-Single/Family Dwellings)	


**WAIHONU**  
 AT KEWALO  
 Kewalo Development LLC  
 TMK: 2-3-006: 017

Project Name


Drawing Title  
 FIRST FLOOR TOWER PLAN

Project Number 10023	Date 26 MARCH 2012
Drawn KK, CS, LT	Checked MG, JO
Designed MG, CS, LT	


Drawing Number  
**A-1.32**  
 Sheet No. of

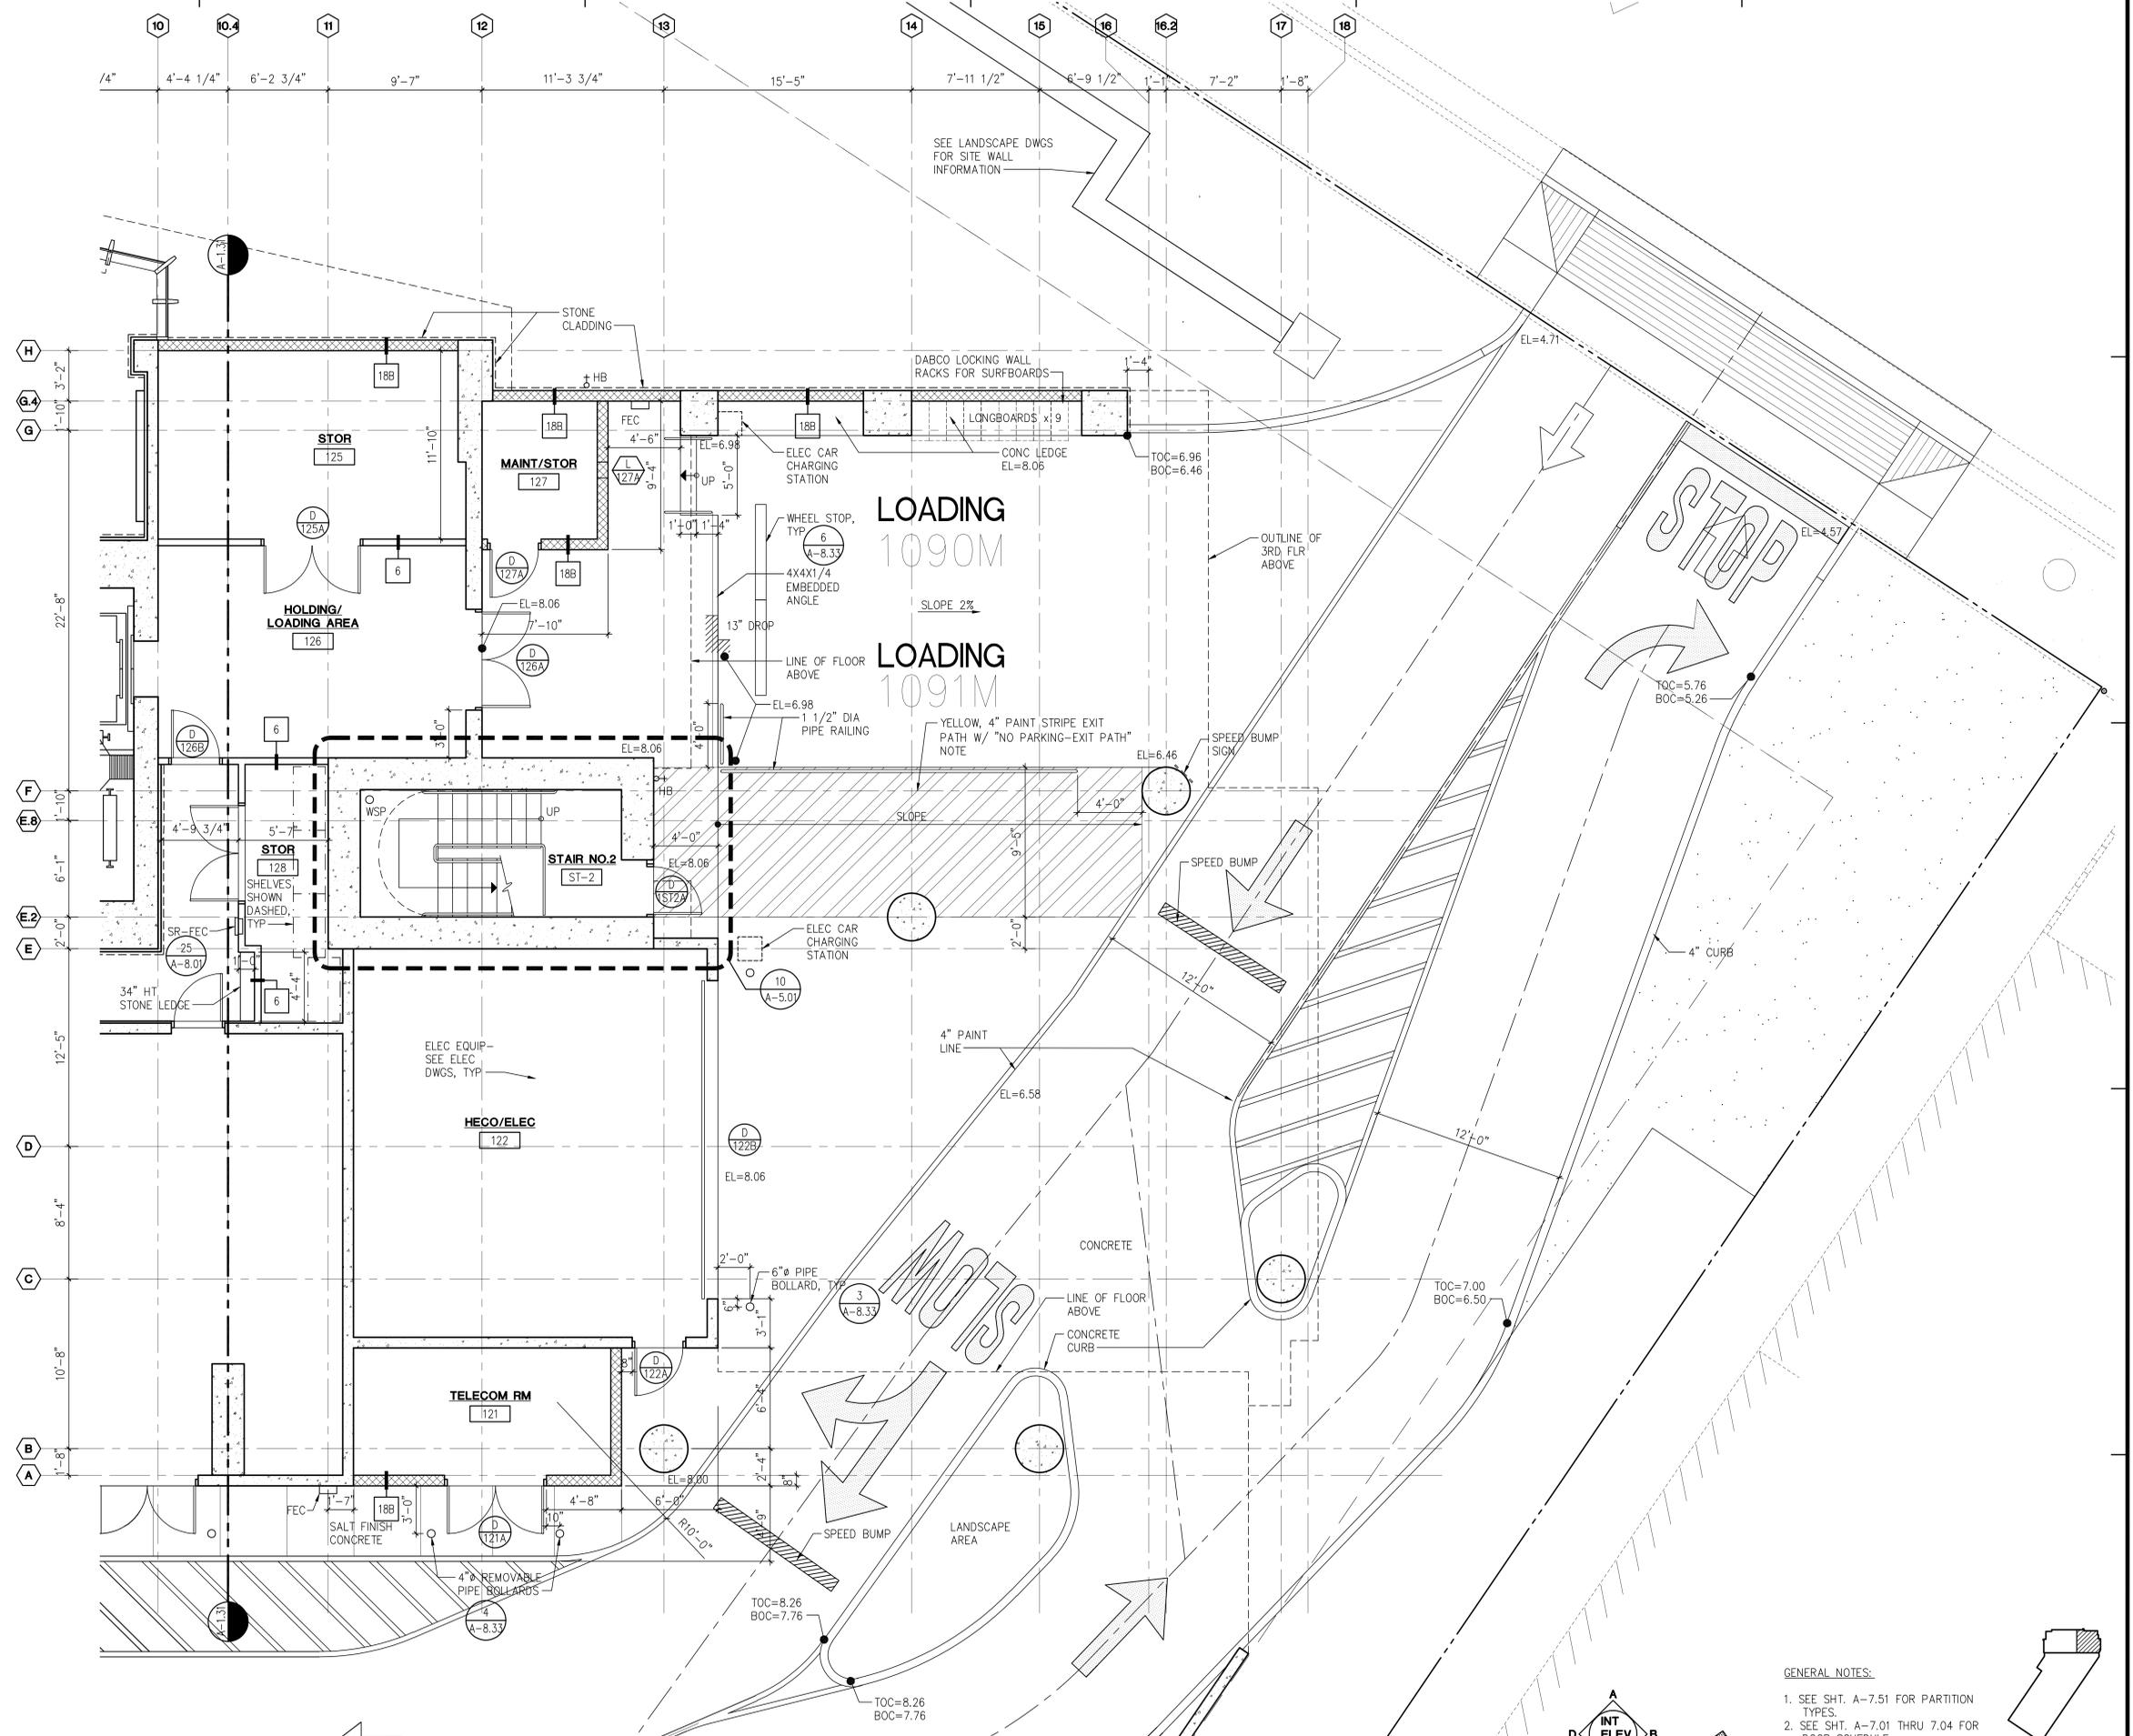


**30 FIRST FLOOR TOWER PLAN**  
 SCALE: 1/4" = 1'-0"

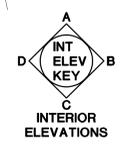

- GENERAL NOTES:
- SEE SHT. A-7.51 FOR PARTITION TYPES.
  - SEE SHT. A-7.01 THRU 7.04 FOR DOOR SCHEDULE.
  - SEE SHT. A-7.11 FOR LOUVER SCHEDULE.
  - SEE SHT. A-3.10 THRU A-3.12 FOR WINDOW TYPES.

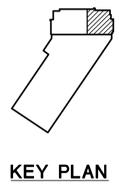


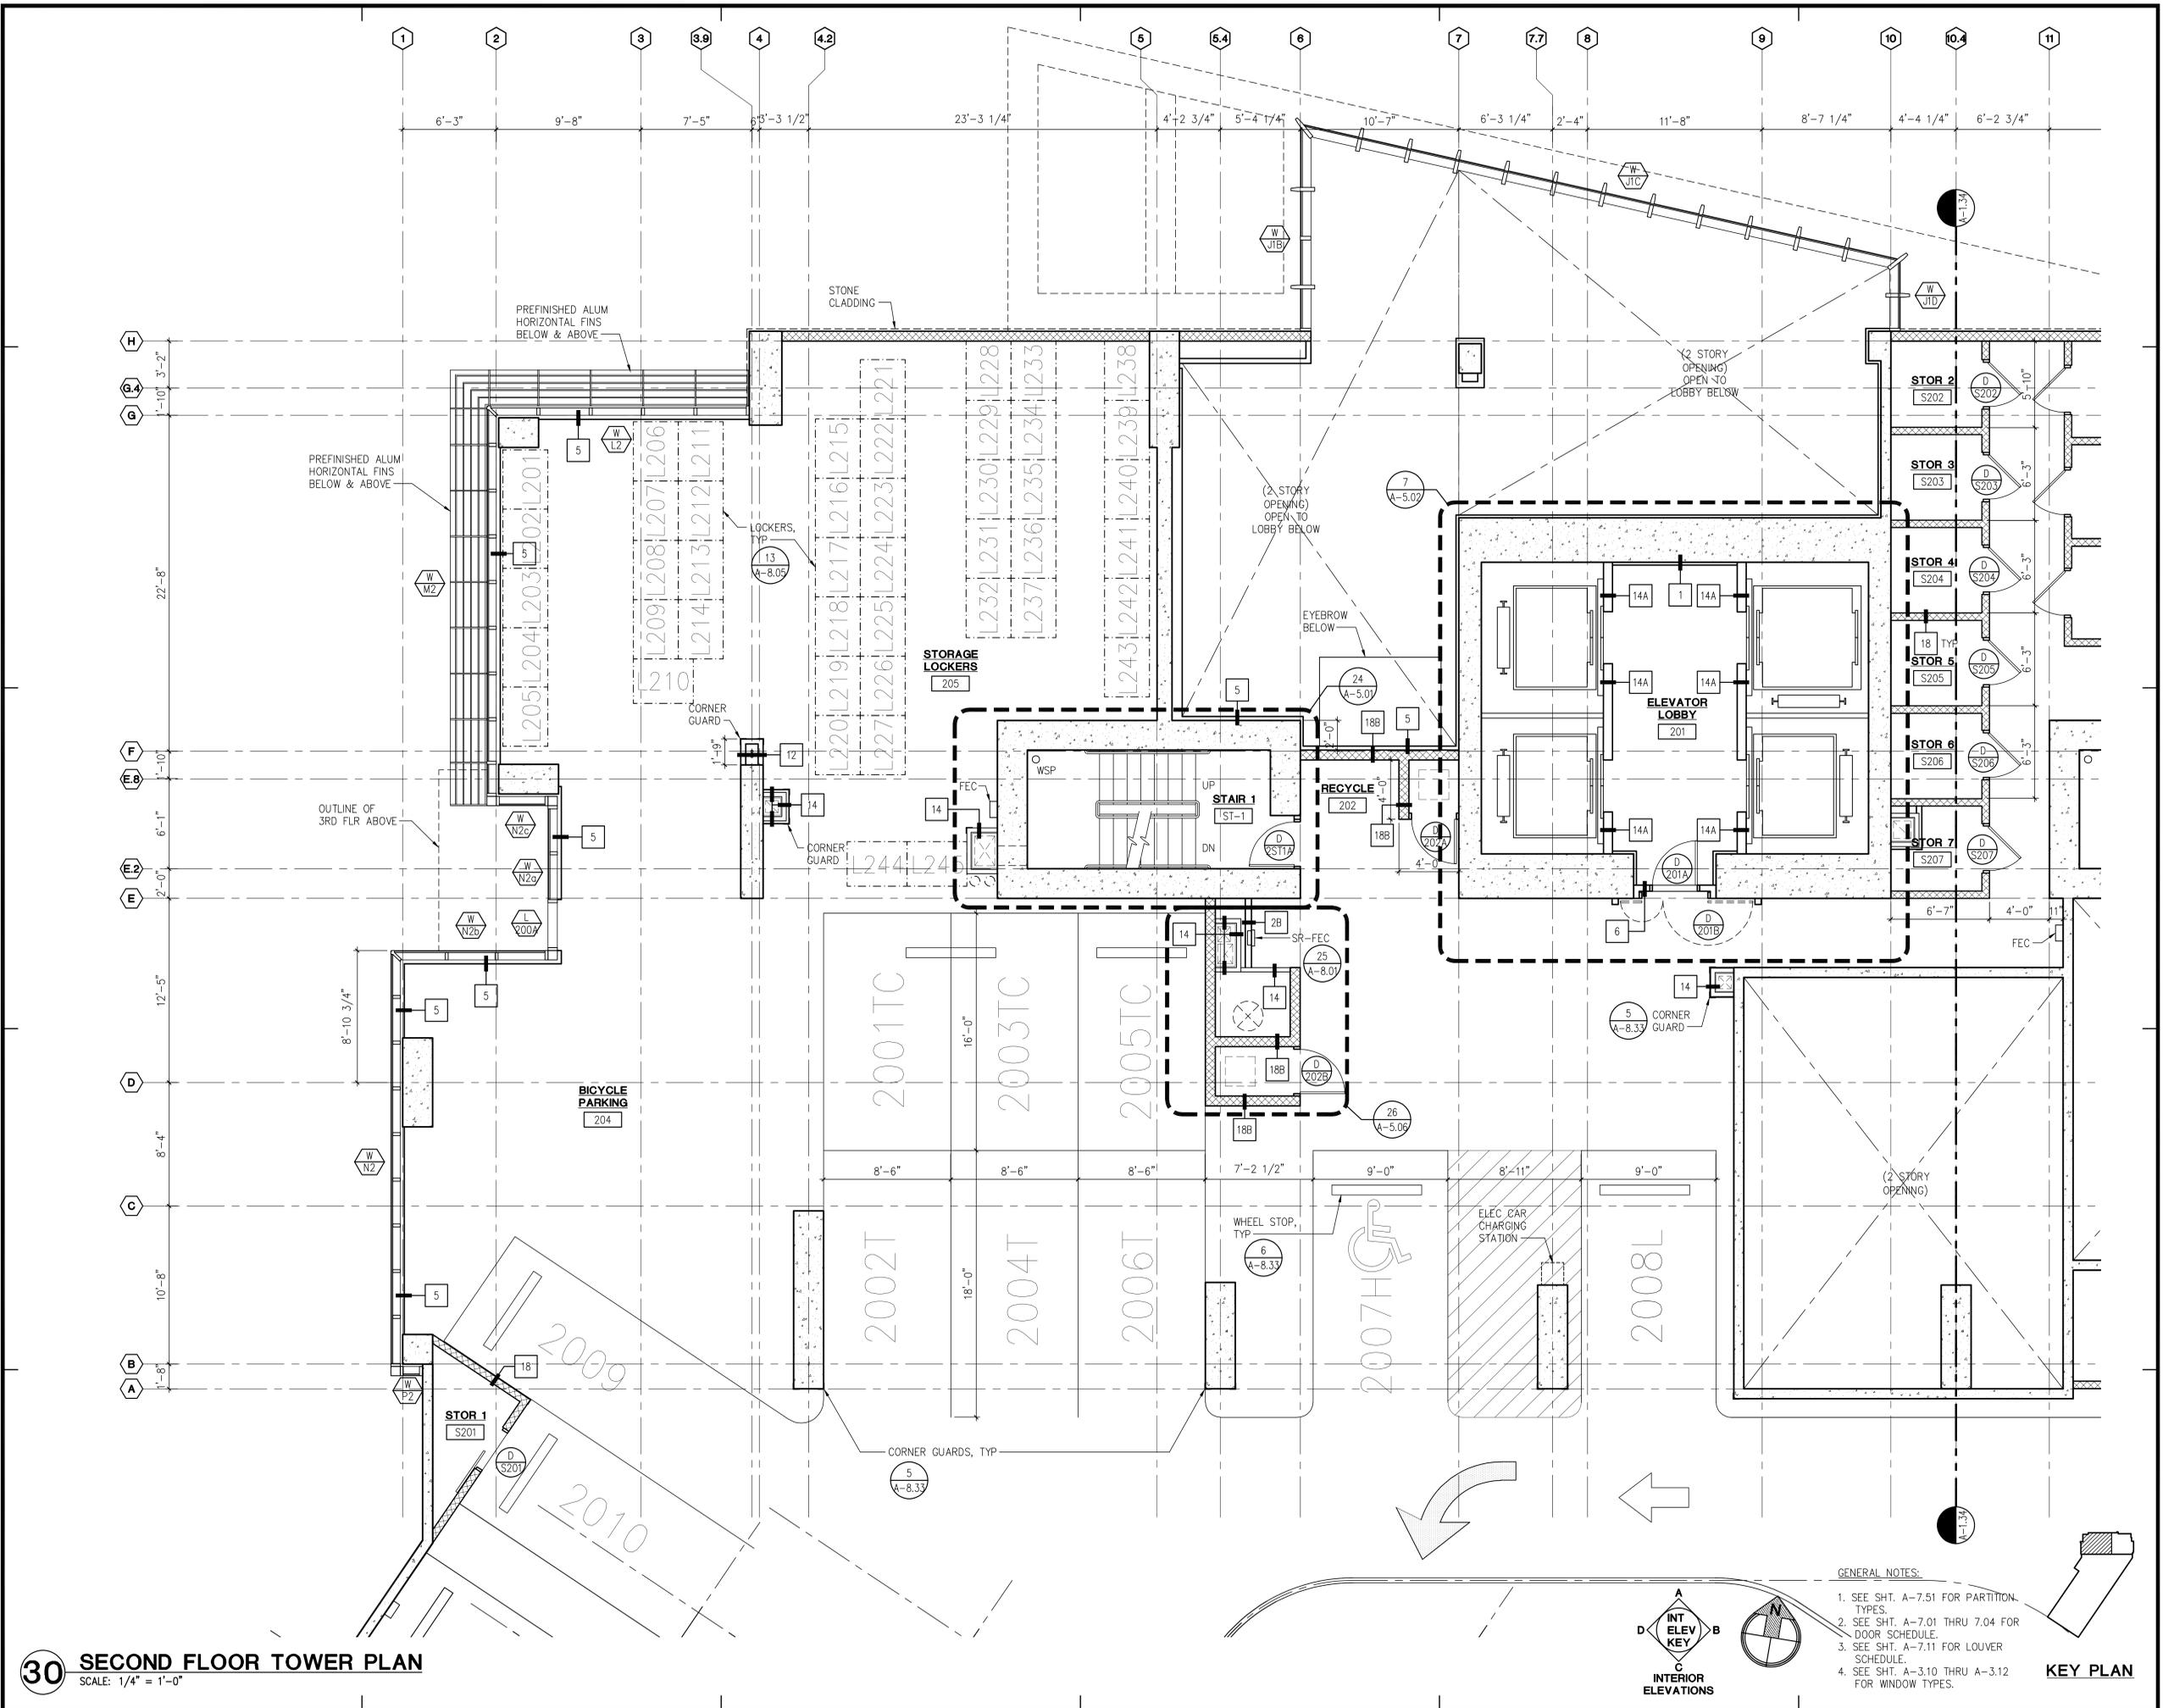

**30 SECOND FLOOR TOWER PLAN**  
SCALE: 1/4" = 1'-0"

**GENERAL NOTES:**

1. SEE SHT. A-7.51 FOR PARTITION TYPES.
2. SEE SHT. A-7.01 THRU 7.04 FOR DOOR SCHEDULE.
3. SEE SHT. A-7.11 FOR LOUVER SCHEDULE.
4. SEE SHT. A-3.10 THRU A-3.12 FOR WINDOW TYPES.

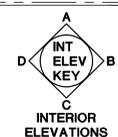

**KEY PLAN**




Revision Number/Description


**PALEKANA PERMITS  
THIRD PARTY CERTIFICATION**  
 Bldg. Code    Elec. Code  
 Mech. Code    ZPRB (Land Use Ordinance)  
 Structural (Non-Single-Family Dwellings)

**WAIHONU**  
AT KEWALO  
Kewalo Development LLC  
TMK: 2-3-006: 017

Project Name		Drawing Title	
10023		SECOND FLOOR TOWER PLAN	
Project Number	Date	Drawing Number	
10023	26 MARCH 2012	A-1.33	
Drawn	Checked	Designed	
KK, CS, LT	MG, JO	MG, CS, LT	
Sheet No. of			

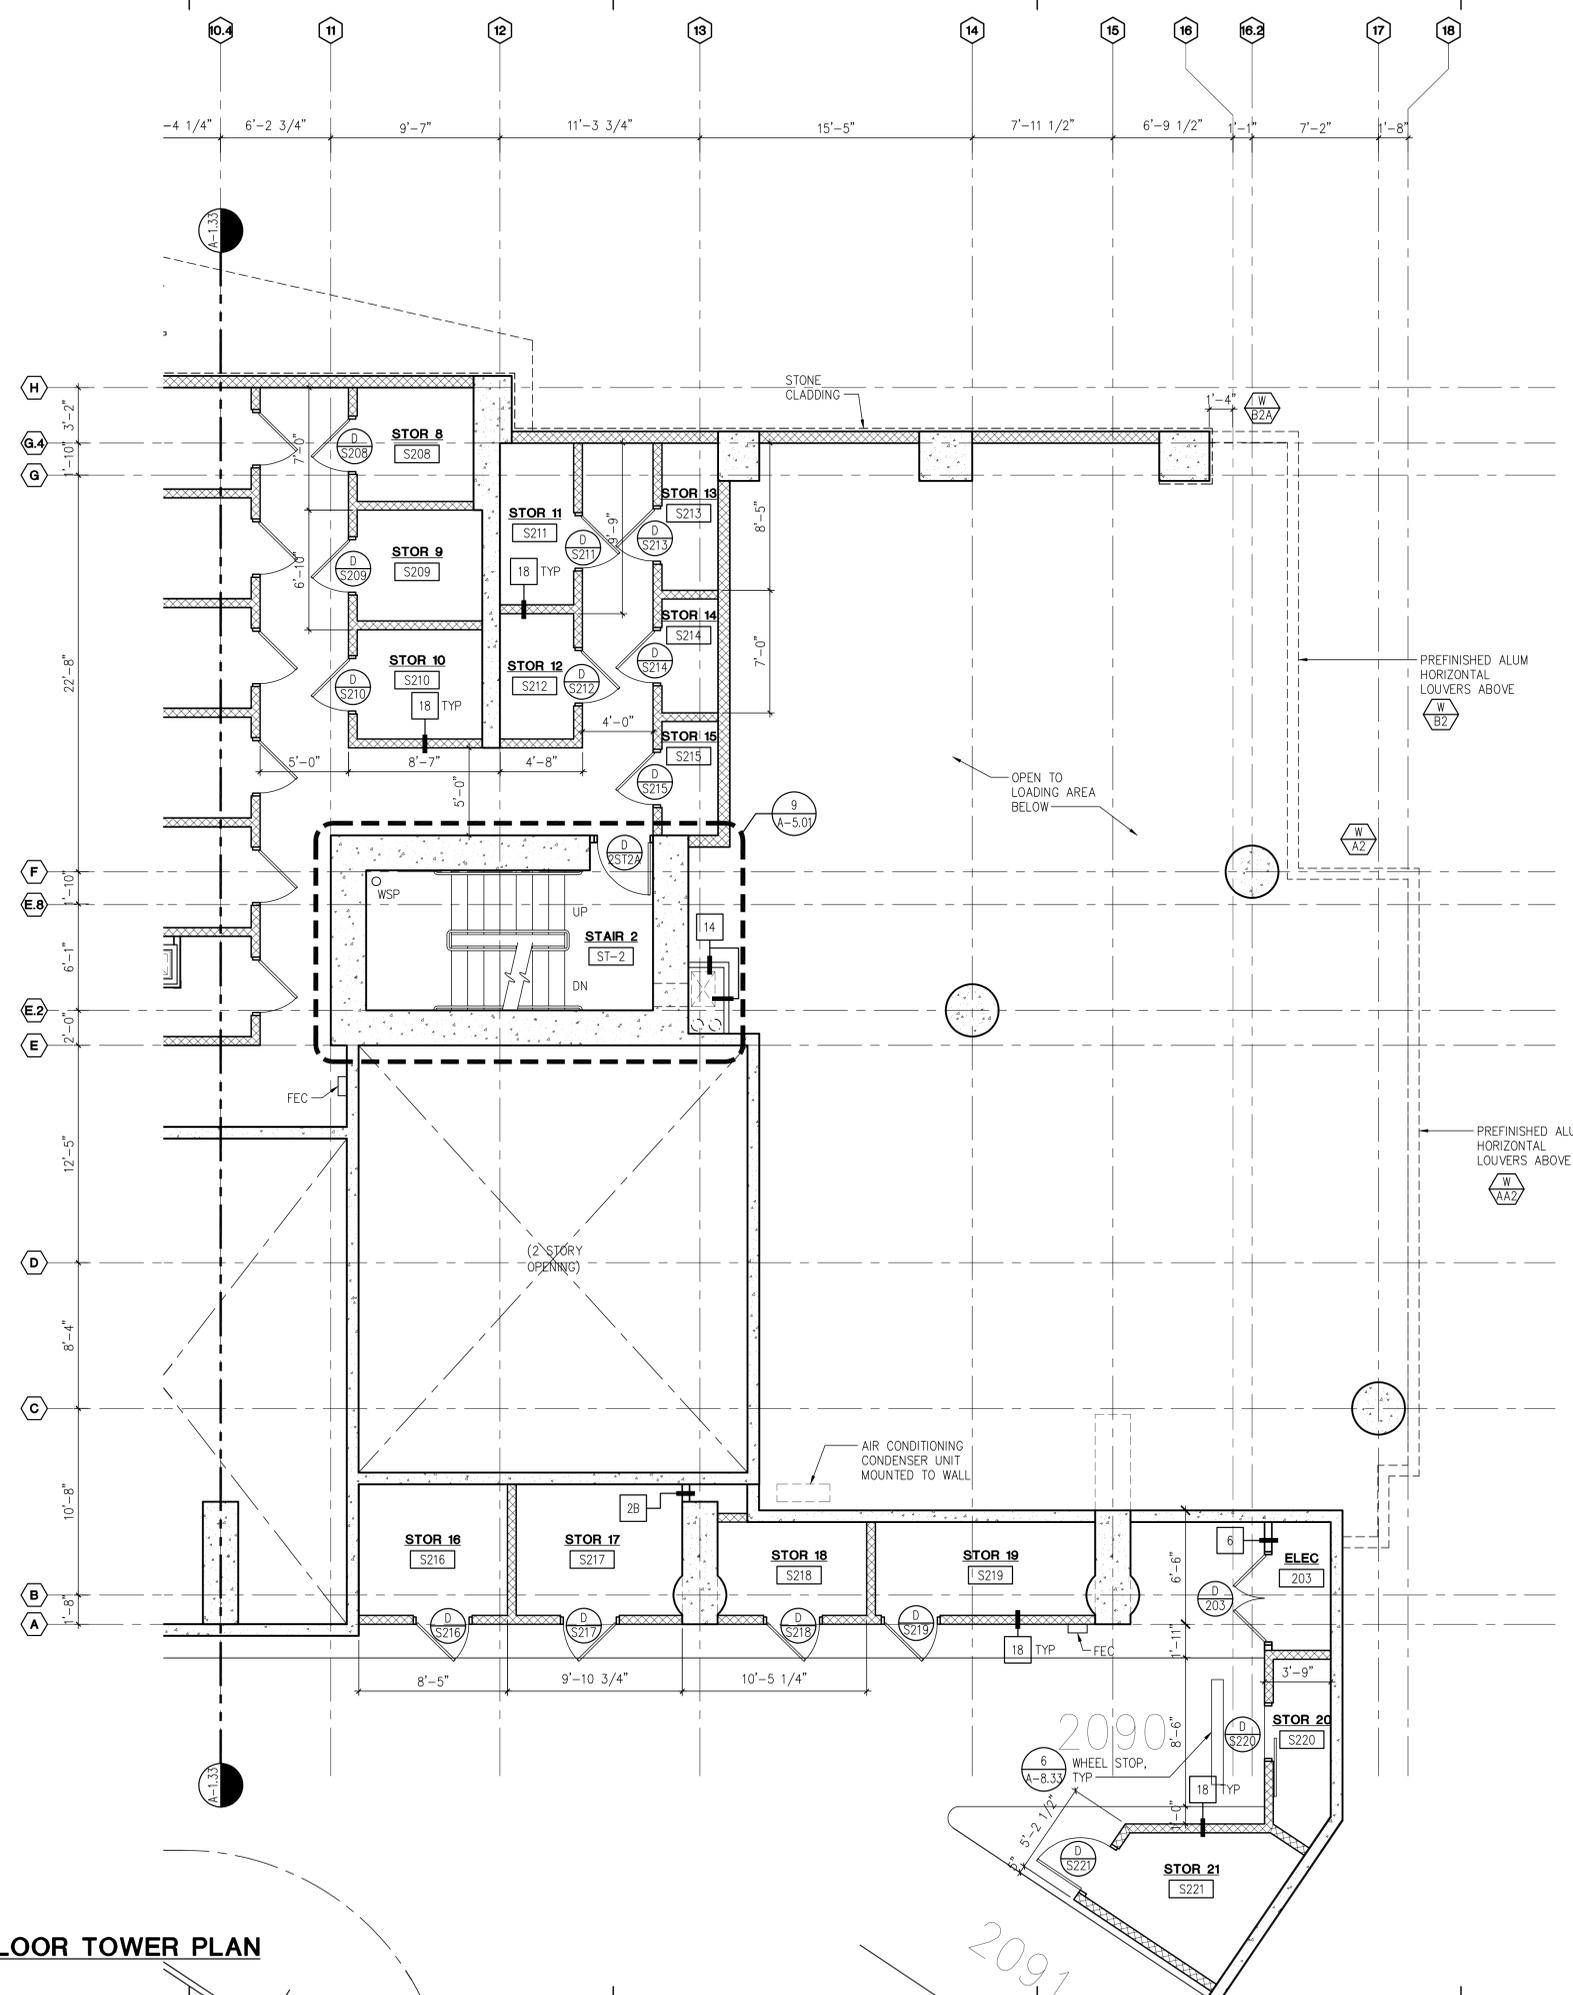


**30 SECOND FLOOR TOWER PLAN**  
SCALE: 1/4" = 1'-0"

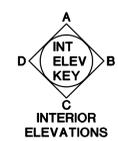

**GENERAL NOTES:**

1. SEE SHT. A-7.51 FOR PARTITION TYPES.
2. SEE SHT. A-7.01 THRU 7.04 FOR DOOR SCHEDULE.
3. SEE SHT. A-7.11 FOR LOUVER SCHEDULE.
4. SEE SHT. A-3.10 THRU A-3.12 FOR WINDOW TYPES.

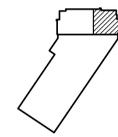

**KEY PLAN**

Revision Number/Description

PALEKANA PERMITS  
THIRD PARTY CERTIFICATION  
 Bldg. Code  Elec. Code  
 Mech. Code  ZPRB (Land Use Ordinance)  
 Structural (Non-Single/Family Dwellings)

**WAIHONU**  
AT KEWALO  
Kewalo Development LLC  
TMK: 2-3-006:017

Project Name

Drawing Title  
SECOND FLOOR TOWER PLAN


Project Number 10023 Date 26 MARCH 2012

Drawn KK, CS, LT Checked MG, JO Designed MG, CS, LT

Drawing Number



**A-1.34**

Sheet No. of

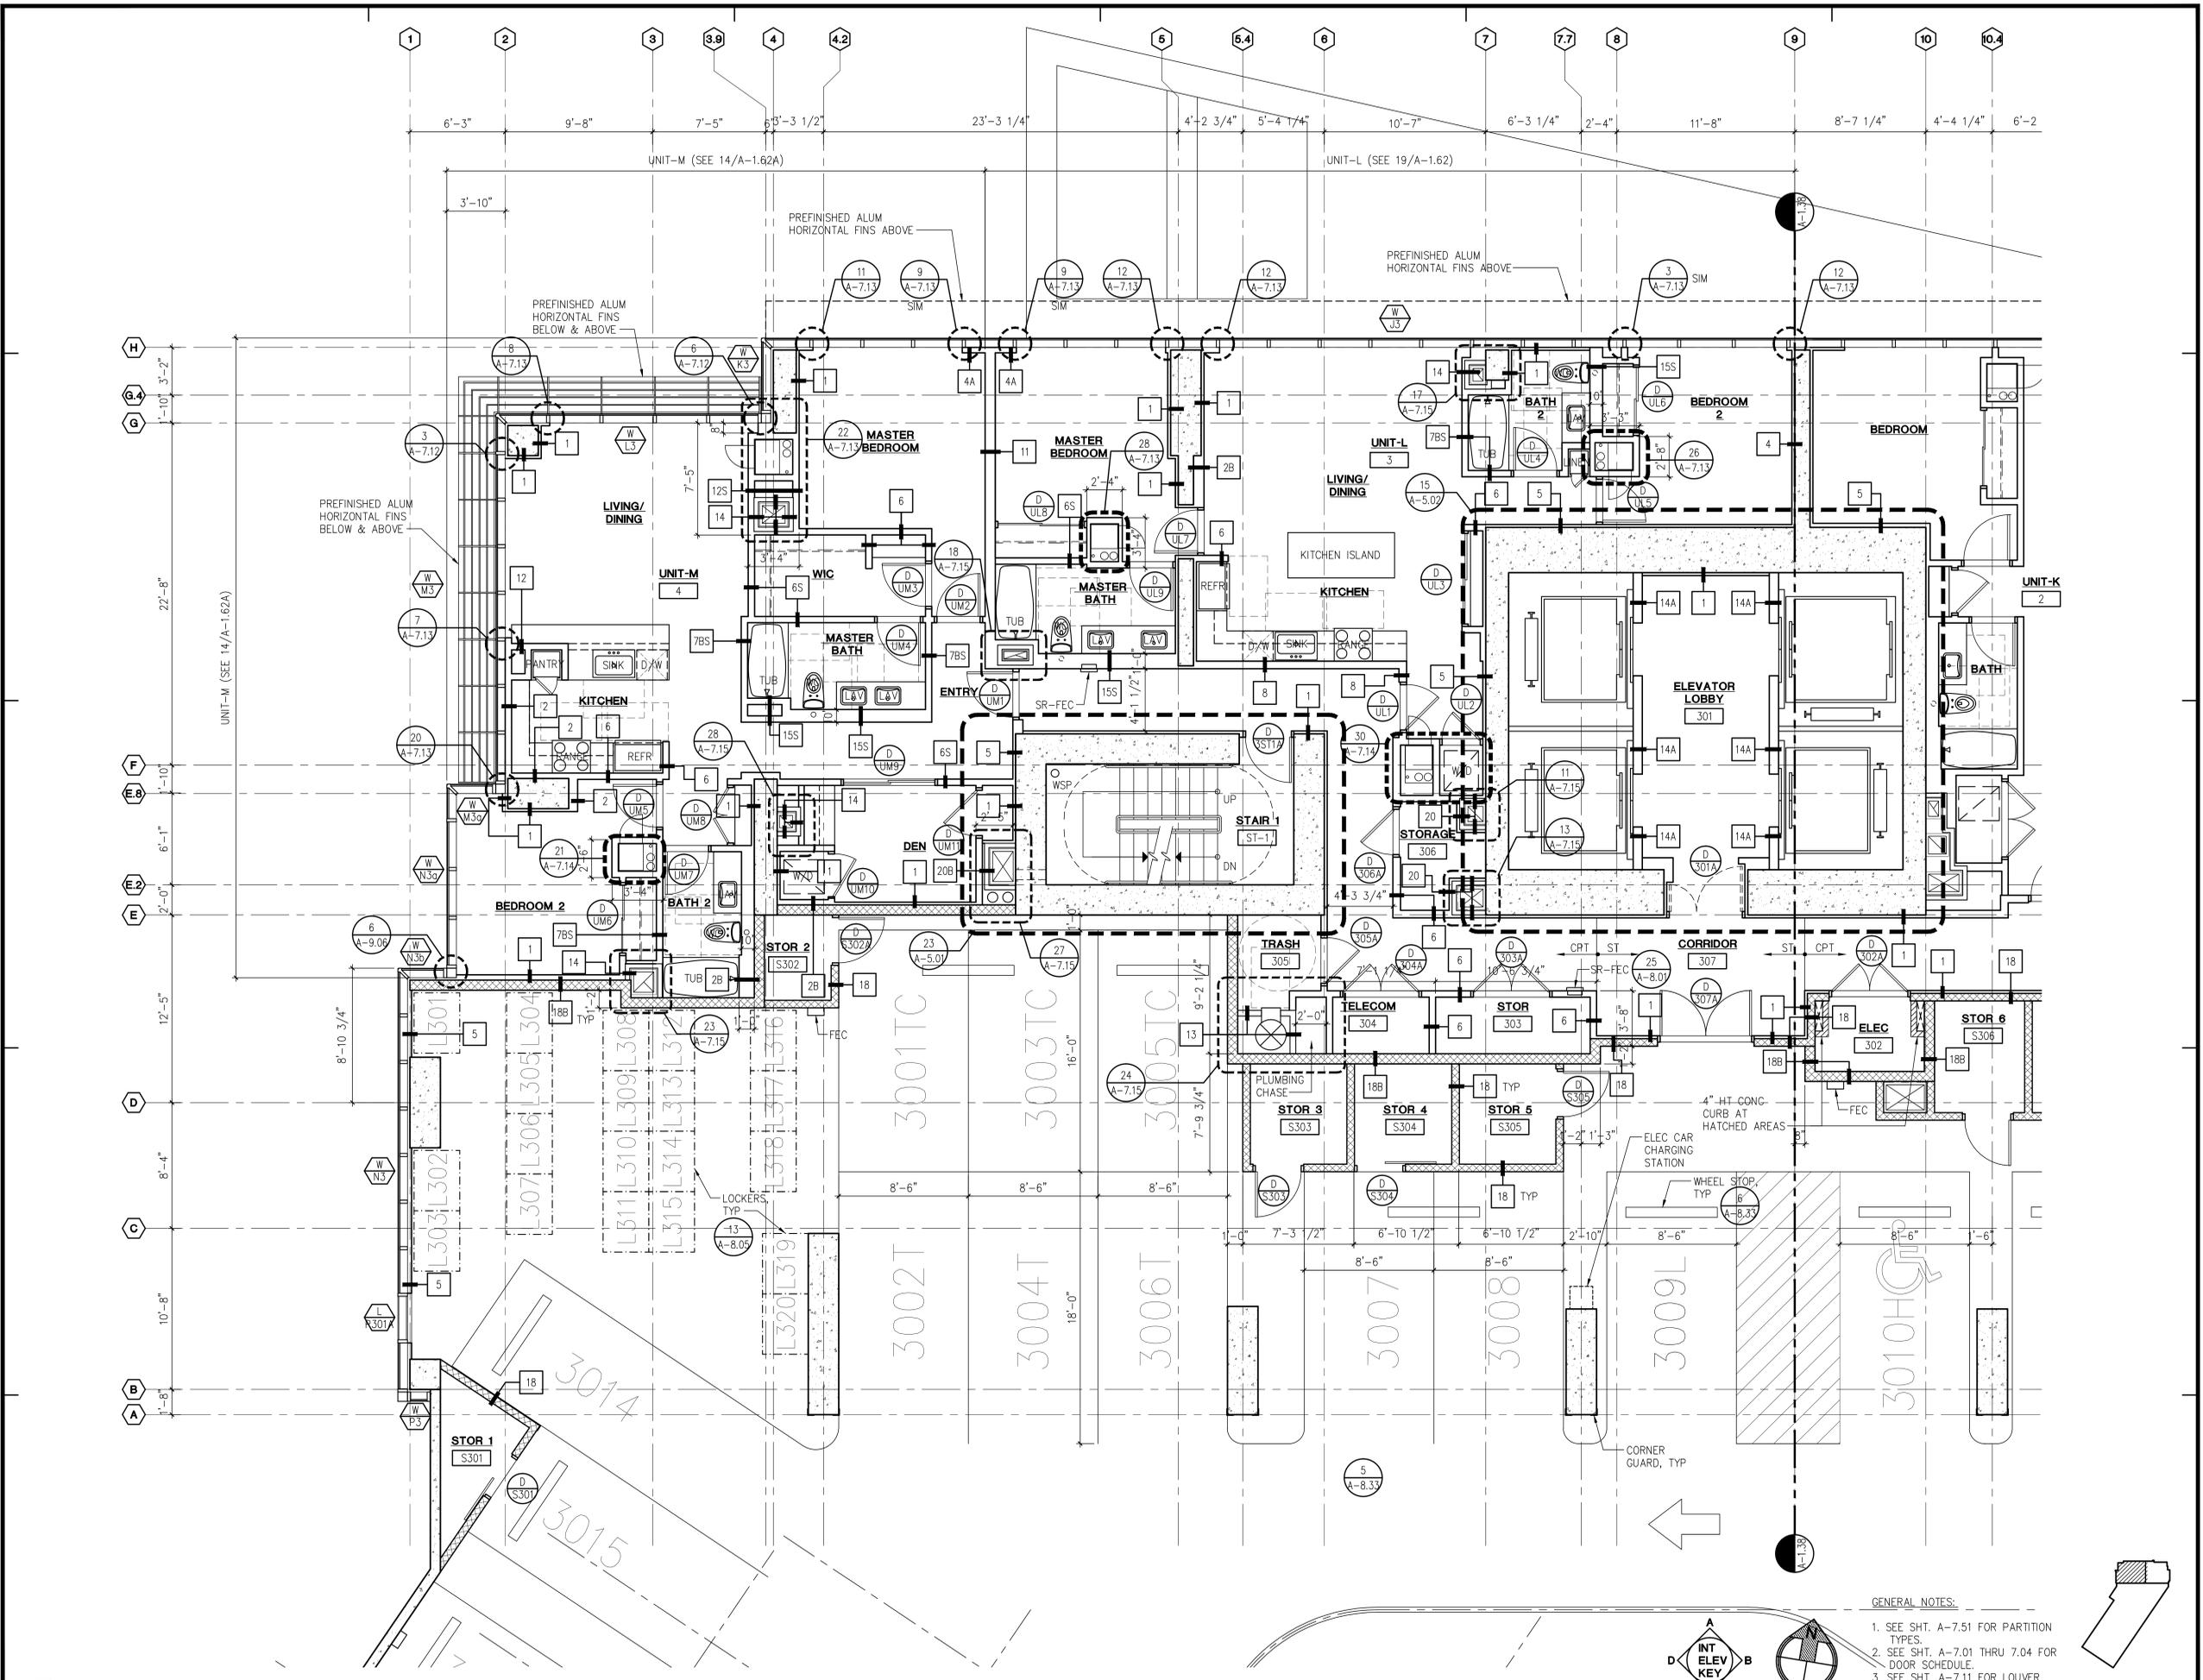

**30 THIRD FLOOR TOWER PLAN**  
SCALE: 1/4" = 1'-0"

- GENERAL NOTES:**
- SEE SHT. A-7.51 FOR PARTITION TYPES.
  - SEE SHT. A-7.01 THRU 7.04 FOR DOOR SCHEDULE.
  - SEE SHT. A-7.11 FOR LOUVER SCHEDULE.
  - SEE SHT. A-3.10 THRU A-3.12 FOR WINDOW TYPES.

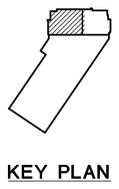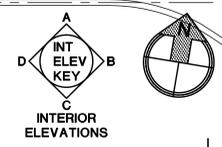

**Design Partners Incorporated**  
Architecture Planning Interior Design

PAPPAGEORGE HAYMES

MICHAEL N. GOSBIL  
LICENSED PROFESSIONAL ARCHITECT  
No. 5402  
HAWAII, U.S.A.

Signature: *Michael N. Gosbil*  
30 APRIL 2012  
Expiration Date of the License

This work was prepared by me or under my supervision and construction of this project will be under my observation.

Revision Number/Description


- PALEKANA PERMITS  
THIRD PARTY CERTIFICATION
- Bldg. Code  Elec. Code
  - Mech. Code  ZPRB (Land Use Ordinance)
  - Structural (Non-Single/2-Family Dwellings)

**WAIHONU**  
AT KEWALO  
Kewalo Development LLC  
TMK: 2-3-006: 017


Project Name

Drawing Title  
THIRD FLOOR TOWER PLAN



Project Number 10023	Date 26 MARCH 2012
Drawn KK, CS, LT	Checked MG, JO
Designed MG, CS, LT	
Drawing Number <b>A-1.35</b>	
Sheet No. of	

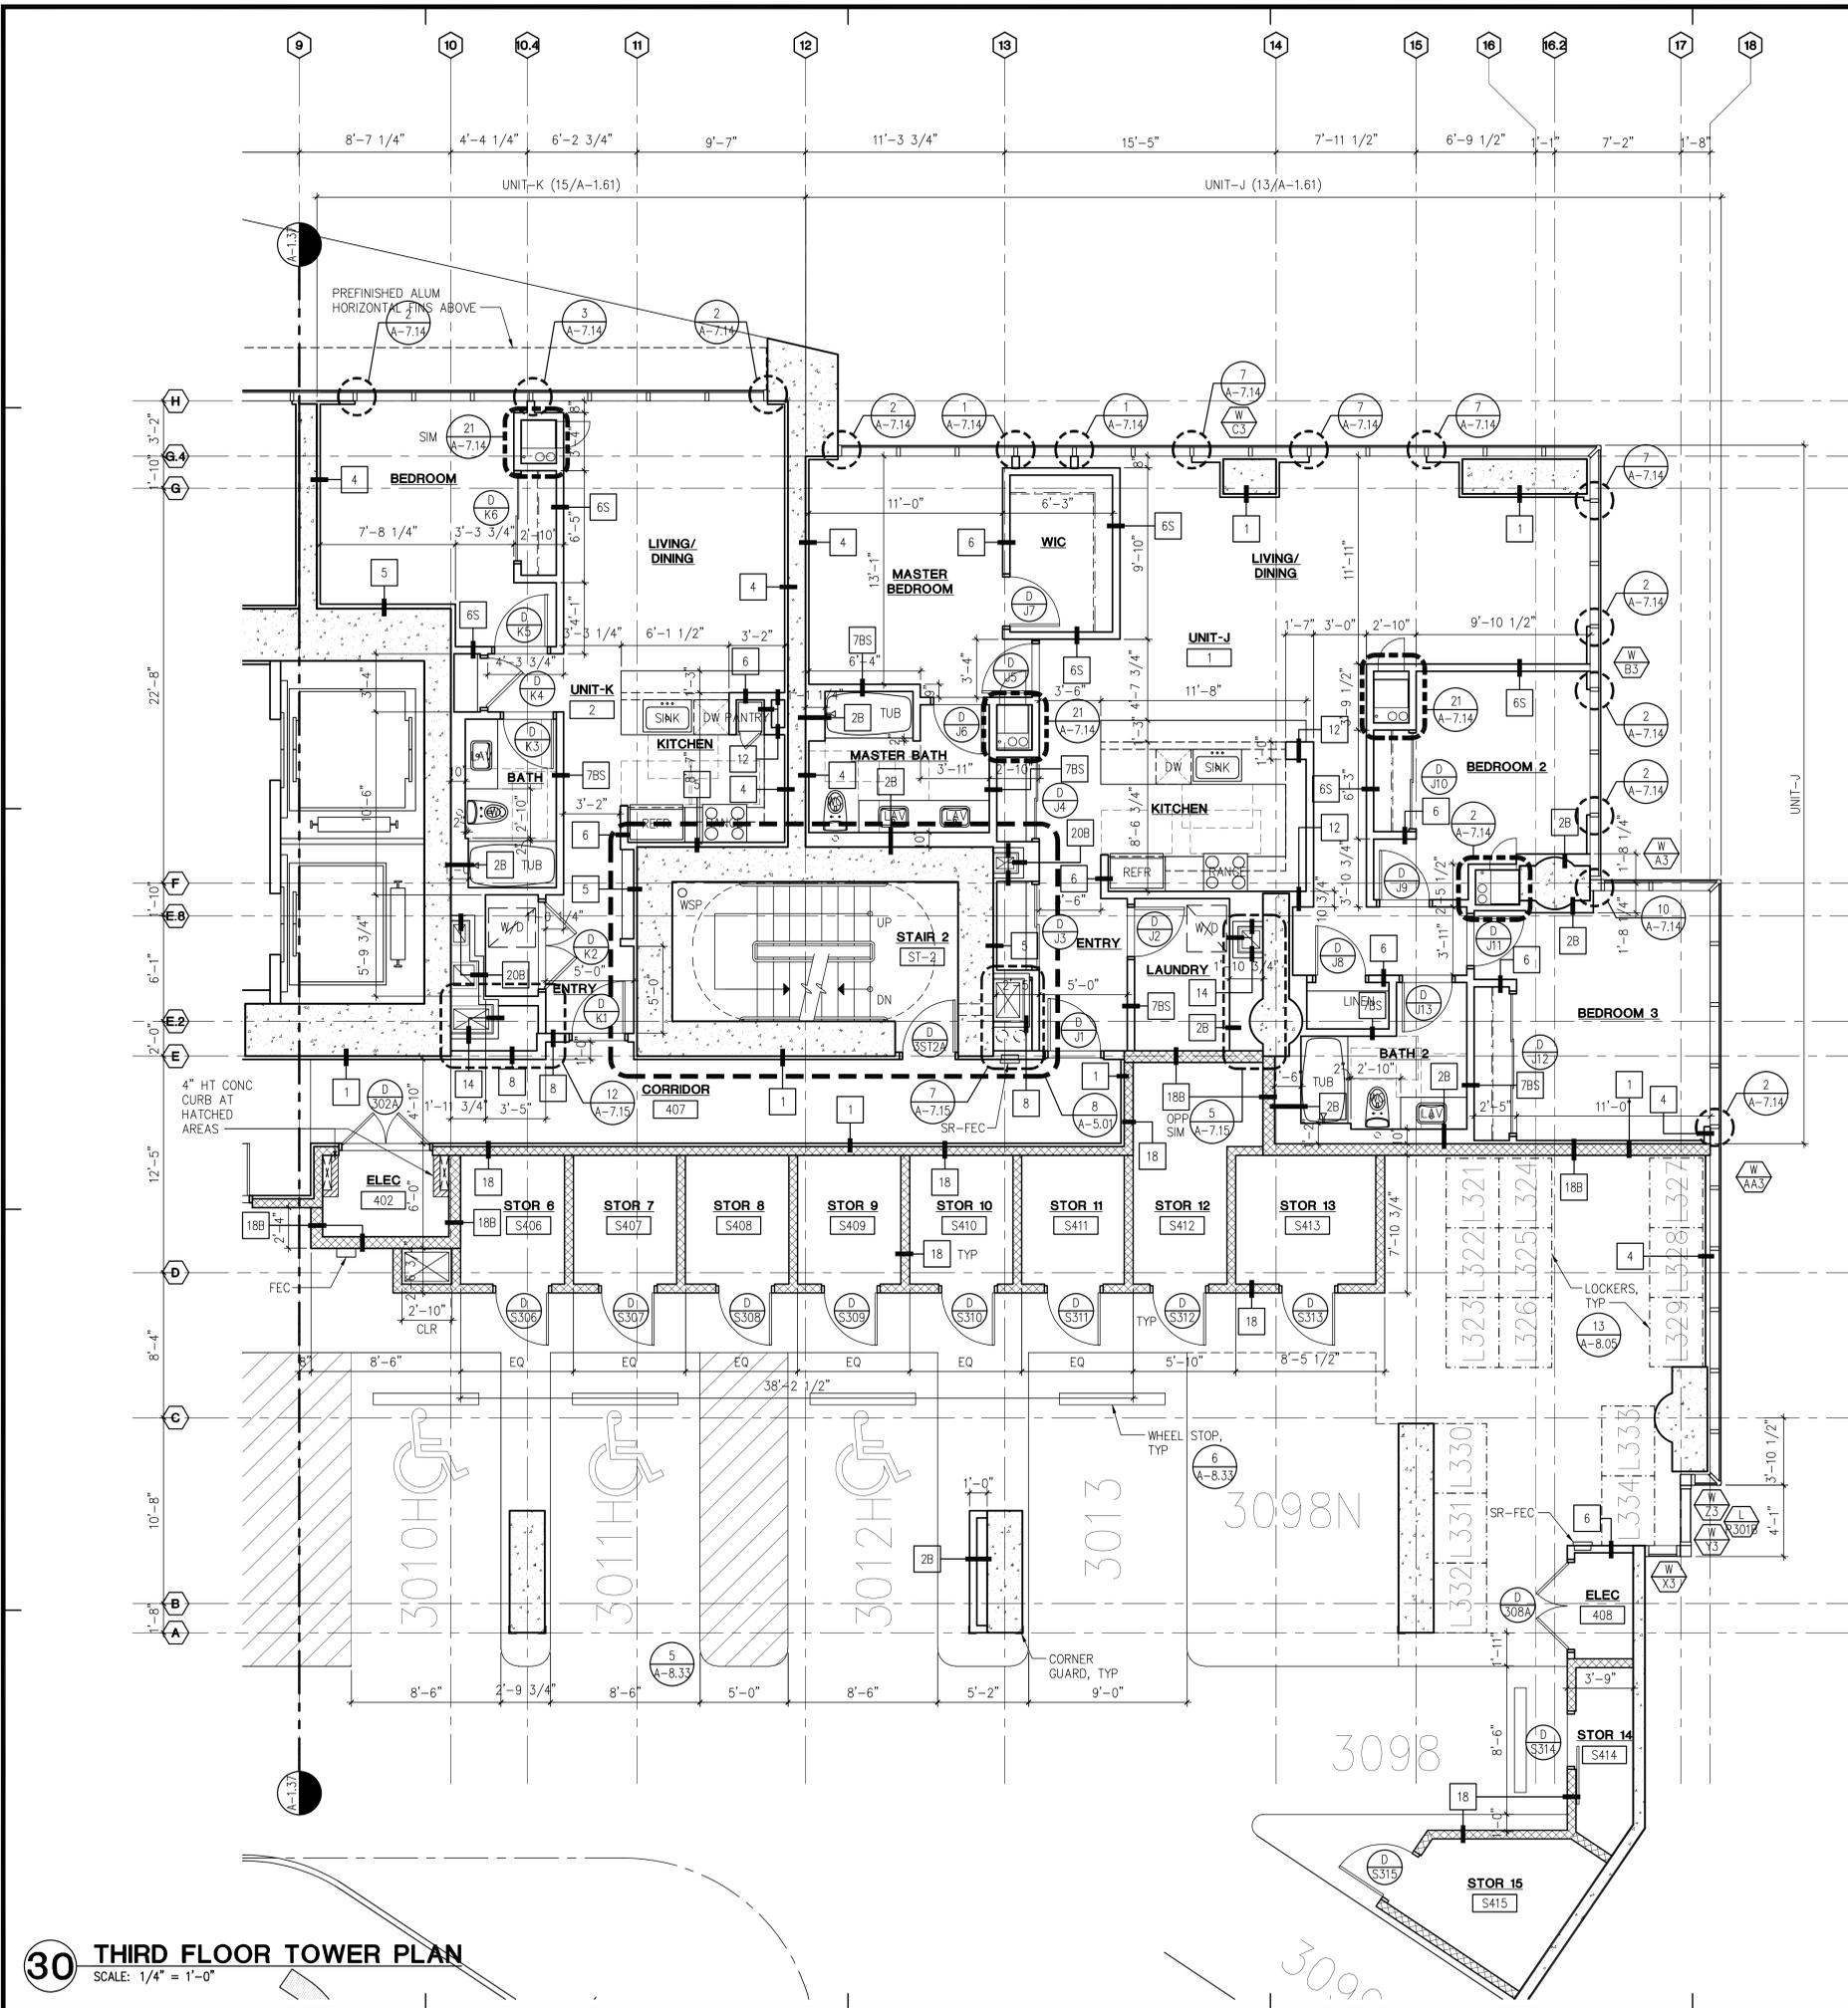

**30 THIRD FLOOR TOWER PLAN**  
SCALE: 1/4" = 1'-0"

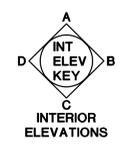

- GENERAL NOTES:**
- SEE SHT. A-7.51 FOR PARTITION TYPES.
  - SEE SHT. A-7.01 THRU 7.04 FOR DOOR SCHEDULE.
  - SEE SHT. A-7.11 FOR LOUVER SCHEDULE.
  - SEE SHT. A-3.10 THRU A-3.12 FOR WINDOW TYPES.

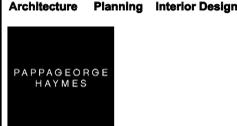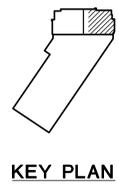


Revision Number/Description

- PALEKANA PERMITS THIRD PARTY CERTIFICATION**
- Bldg. Code  Elec. Code
  - Mech. Code  ZPRB (Land Use Ordinance)
  - Structural (Non-Single/Family Dwellings)



**WAIHONU**  
AT KEWALO  
Kewalo Development LLC  
TMK: 2-3-006-017

Project Name		Drawing Title	
10023		THIRD FLOOR TOWER PLAN	
Project Number	Date	Drawing Number	
10023	26 MARCH 2012	A-1.36	
Drawn	Checked	Designed	
KK, CS, LT	MG, JO	MG, CS, LT	
Sheet No. of			

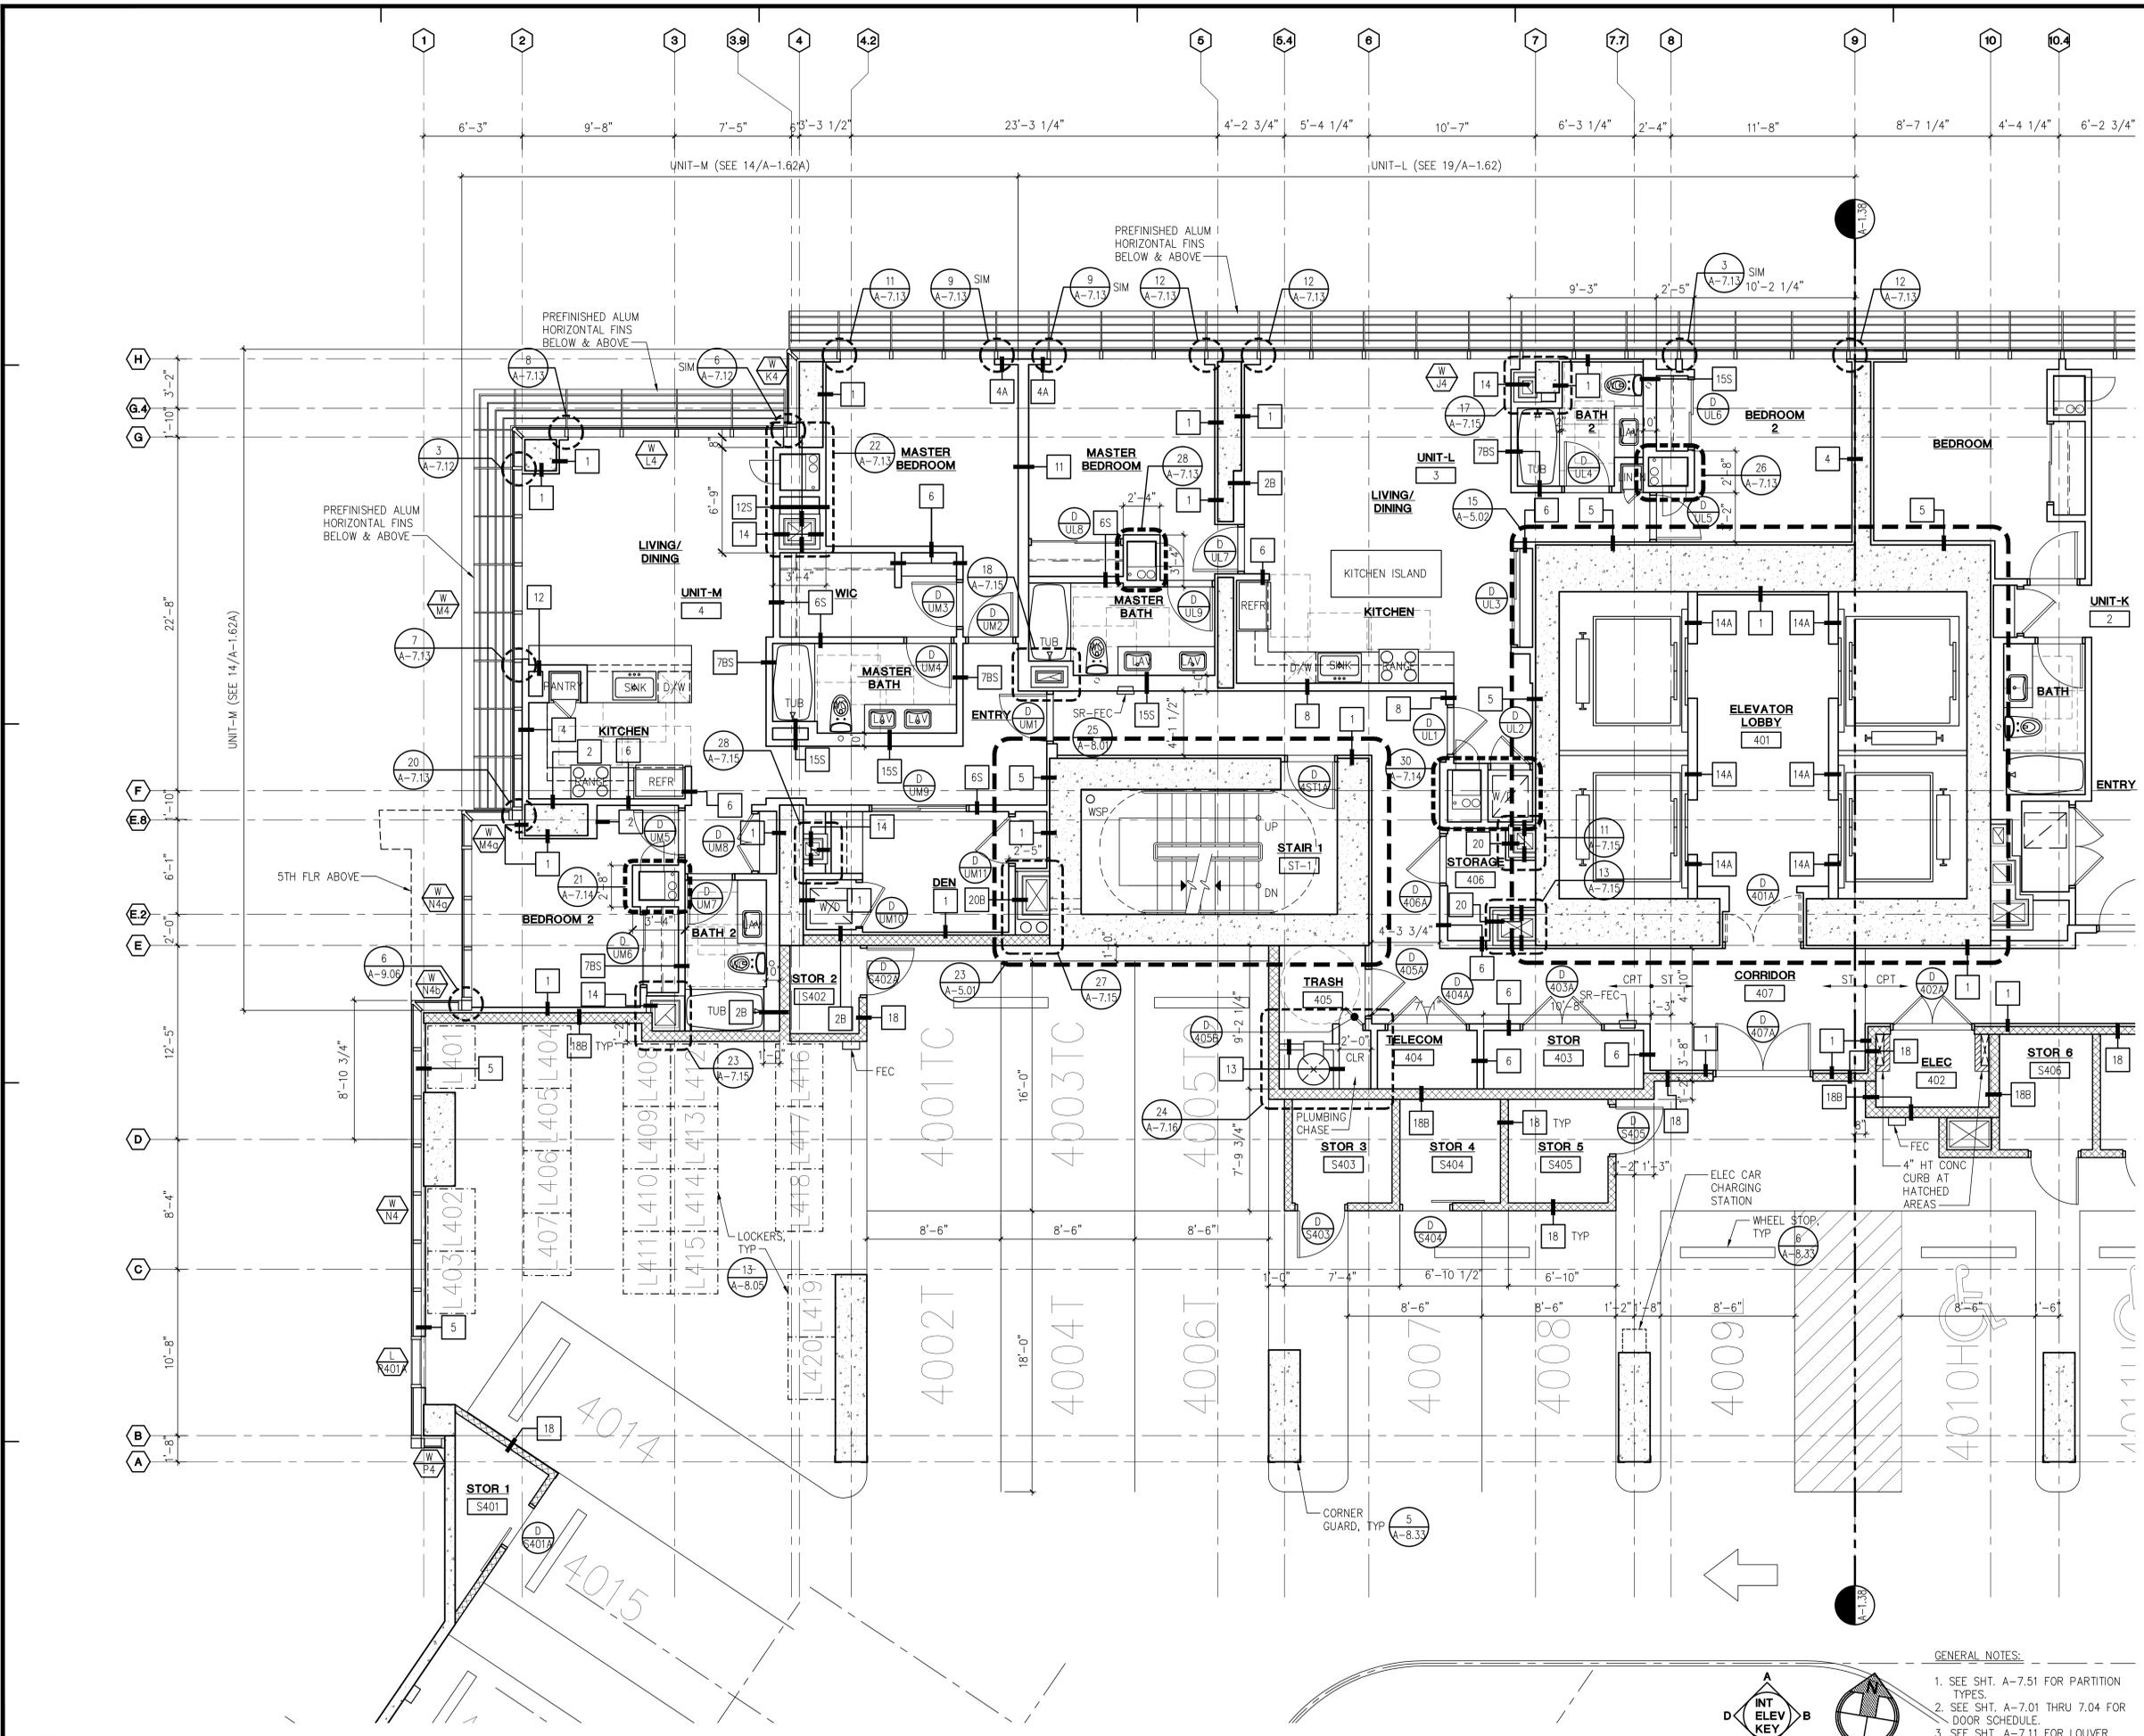

**30 FOURTH FLOOR TOWER PLAN**  
SCALE: 1/4" = 1'-0"

- GENERAL NOTES:**
- SEE SHT. A-7.51 FOR PARTITION TYPES.
  - SEE SHT. A-7.01 THRU 7.04 FOR DOOR SCHEDULE.
  - SEE SHT. A-7.11 FOR LOUVER SCHEDULE.
  - SEE SHT. A-3.10 THRU A-3.12 FOR WINDOW TYPES.

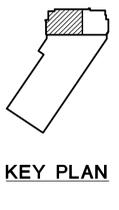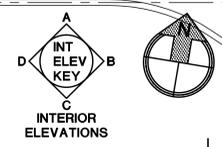

Revision Number/Description


- PALEKANA PERMITS  
THIRD PARTY CERTIFICATION
- Bldg. Code  Elec. Code
  - Mech. Code  ZPRB (Land Use Ordinance)
  - Structural (Non-Single/Family Dwellings)

**WAIHONU**  
AT KEWALO  
Kewalo Development LLC  
TMK: 2-3-006: 017

Project Name


Drawing Title  
FOURTH FLOOR TOWER PLAN

Project Number 10023	Date 26 MARCH 2012	
Drawn KK, CS, LT	Checked MG, JO	Designed MG, CS, LT
Drawing Number <b>A-1.37</b>		
Sheet No. of		

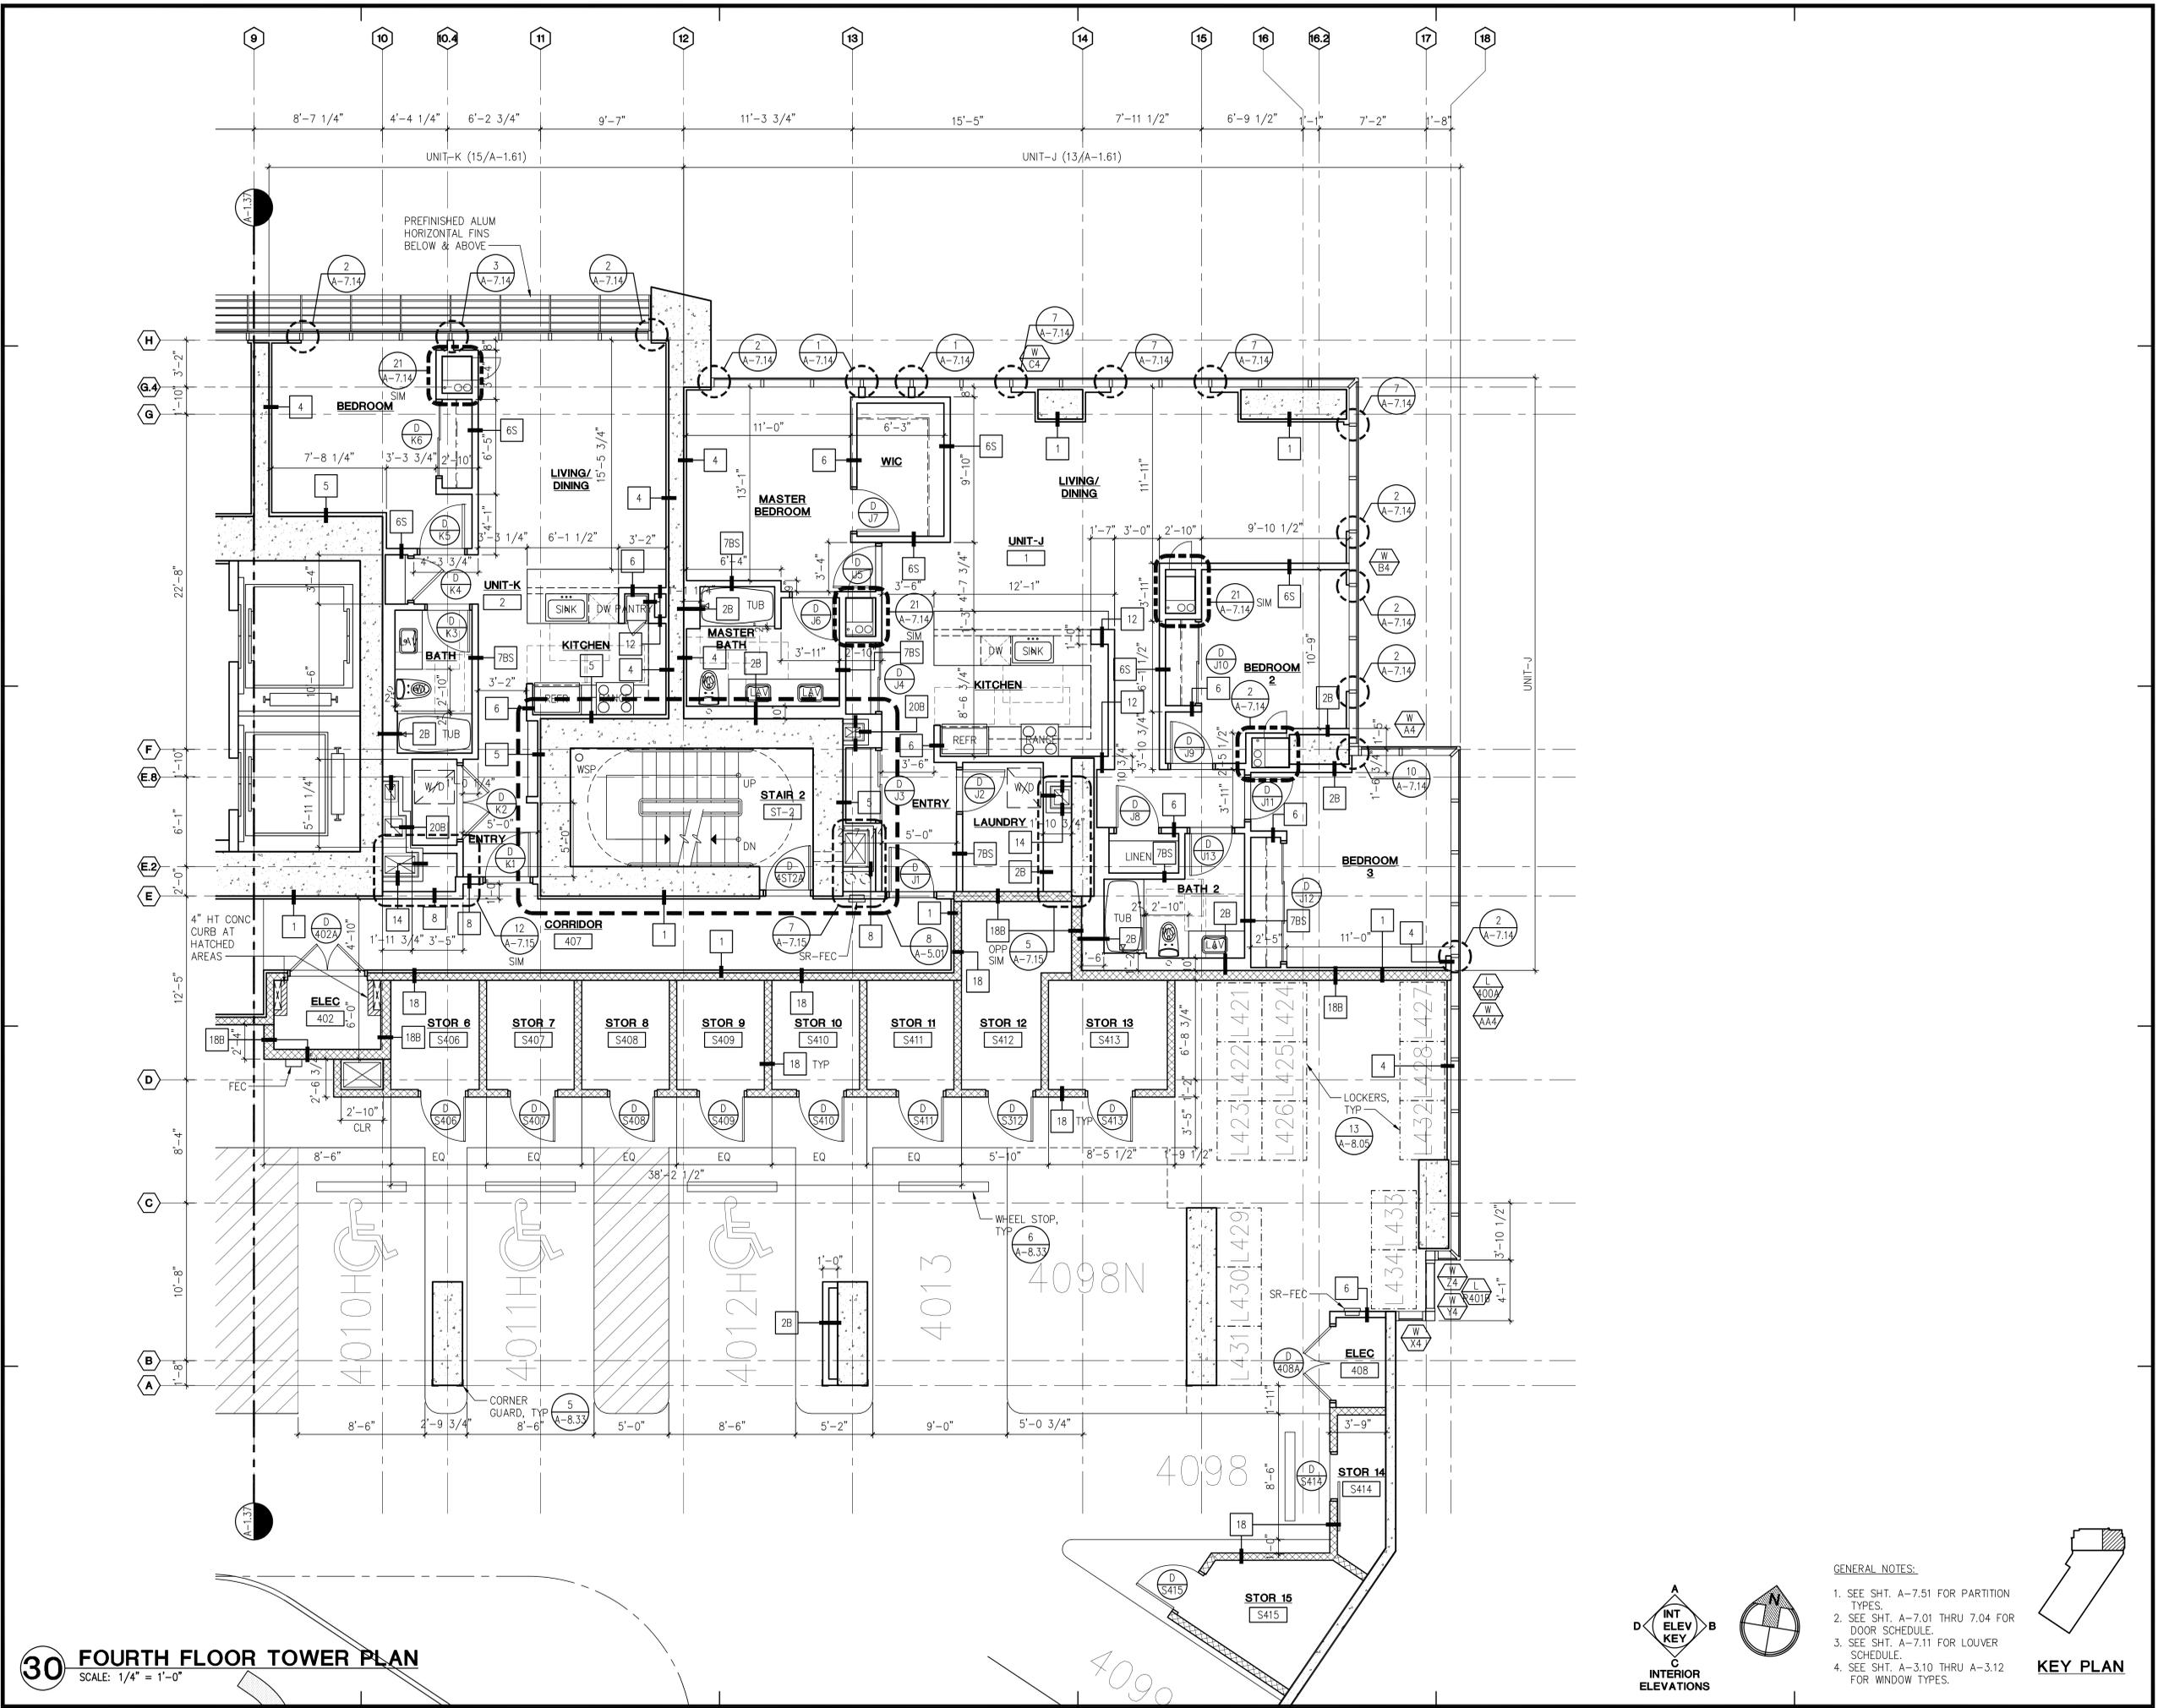

**30 FOURTH FLOOR TOWER PLAN**  
SCALE: 1/4" = 1'-0"

- GENERAL NOTES:
1. SEE SHT. A-7.51 FOR PARTITION TYPES.
  2. SEE SHT. A-7.01 THRU 7.04 FOR DOOR SCHEDULE.
  3. SEE SHT. A-7.11 FOR LOUVER SCHEDULE.
  4. SEE SHT. A-3.10 THRU A-3.12 FOR WINDOW TYPES.

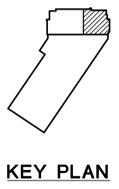

Revision Number/Description

PALEKANA PERMITS  
THIRD PARTY CERTIFICATION

Bldg. Code  Elec. Code  
 Mech. Code  ZPRB (Land Use Ordinance)  
 Structural (Non-Single/Family Dwellings)

**WAIHONU**  
AT KEWALO  
Kewalo Development LLC  
TMK: 2-3-006-017

Project Name

Drawing Title  
FOURTH FLOOR TOWER PLAN

Project Number 10023	Date 26 MARCH 2012	
Drawn KK, CS, LT	Checked MG, JO	Designed MG, CS, LT
Drawing Number <b>A-1.38</b>		
Sheet No. of		

Revision Number/Description

PALEKANA PERMITS  
 THIRD PARTY CERTIFICATION  
 Bldg. Code  Elec. Code  
 Mech. Code  ZPRB (Land Use Ordinance)  
 Structural (Non-Single/2-Family Dwellings)

**WAIHONU**  
 AT KEWALO  
 Kewalo Development LLC  
 TMK: 2-3-006: 017

Project Name


Drawing Title  
 FIFTH FLOOR TOWER PLAN

Project Number 10023	Date 26 MARCH 2012
Drawn KK, CS, LT	Checked MG, JO
Designed MG, CS, LT	

Drawing Number


**A-1.39**

Sheet No. of

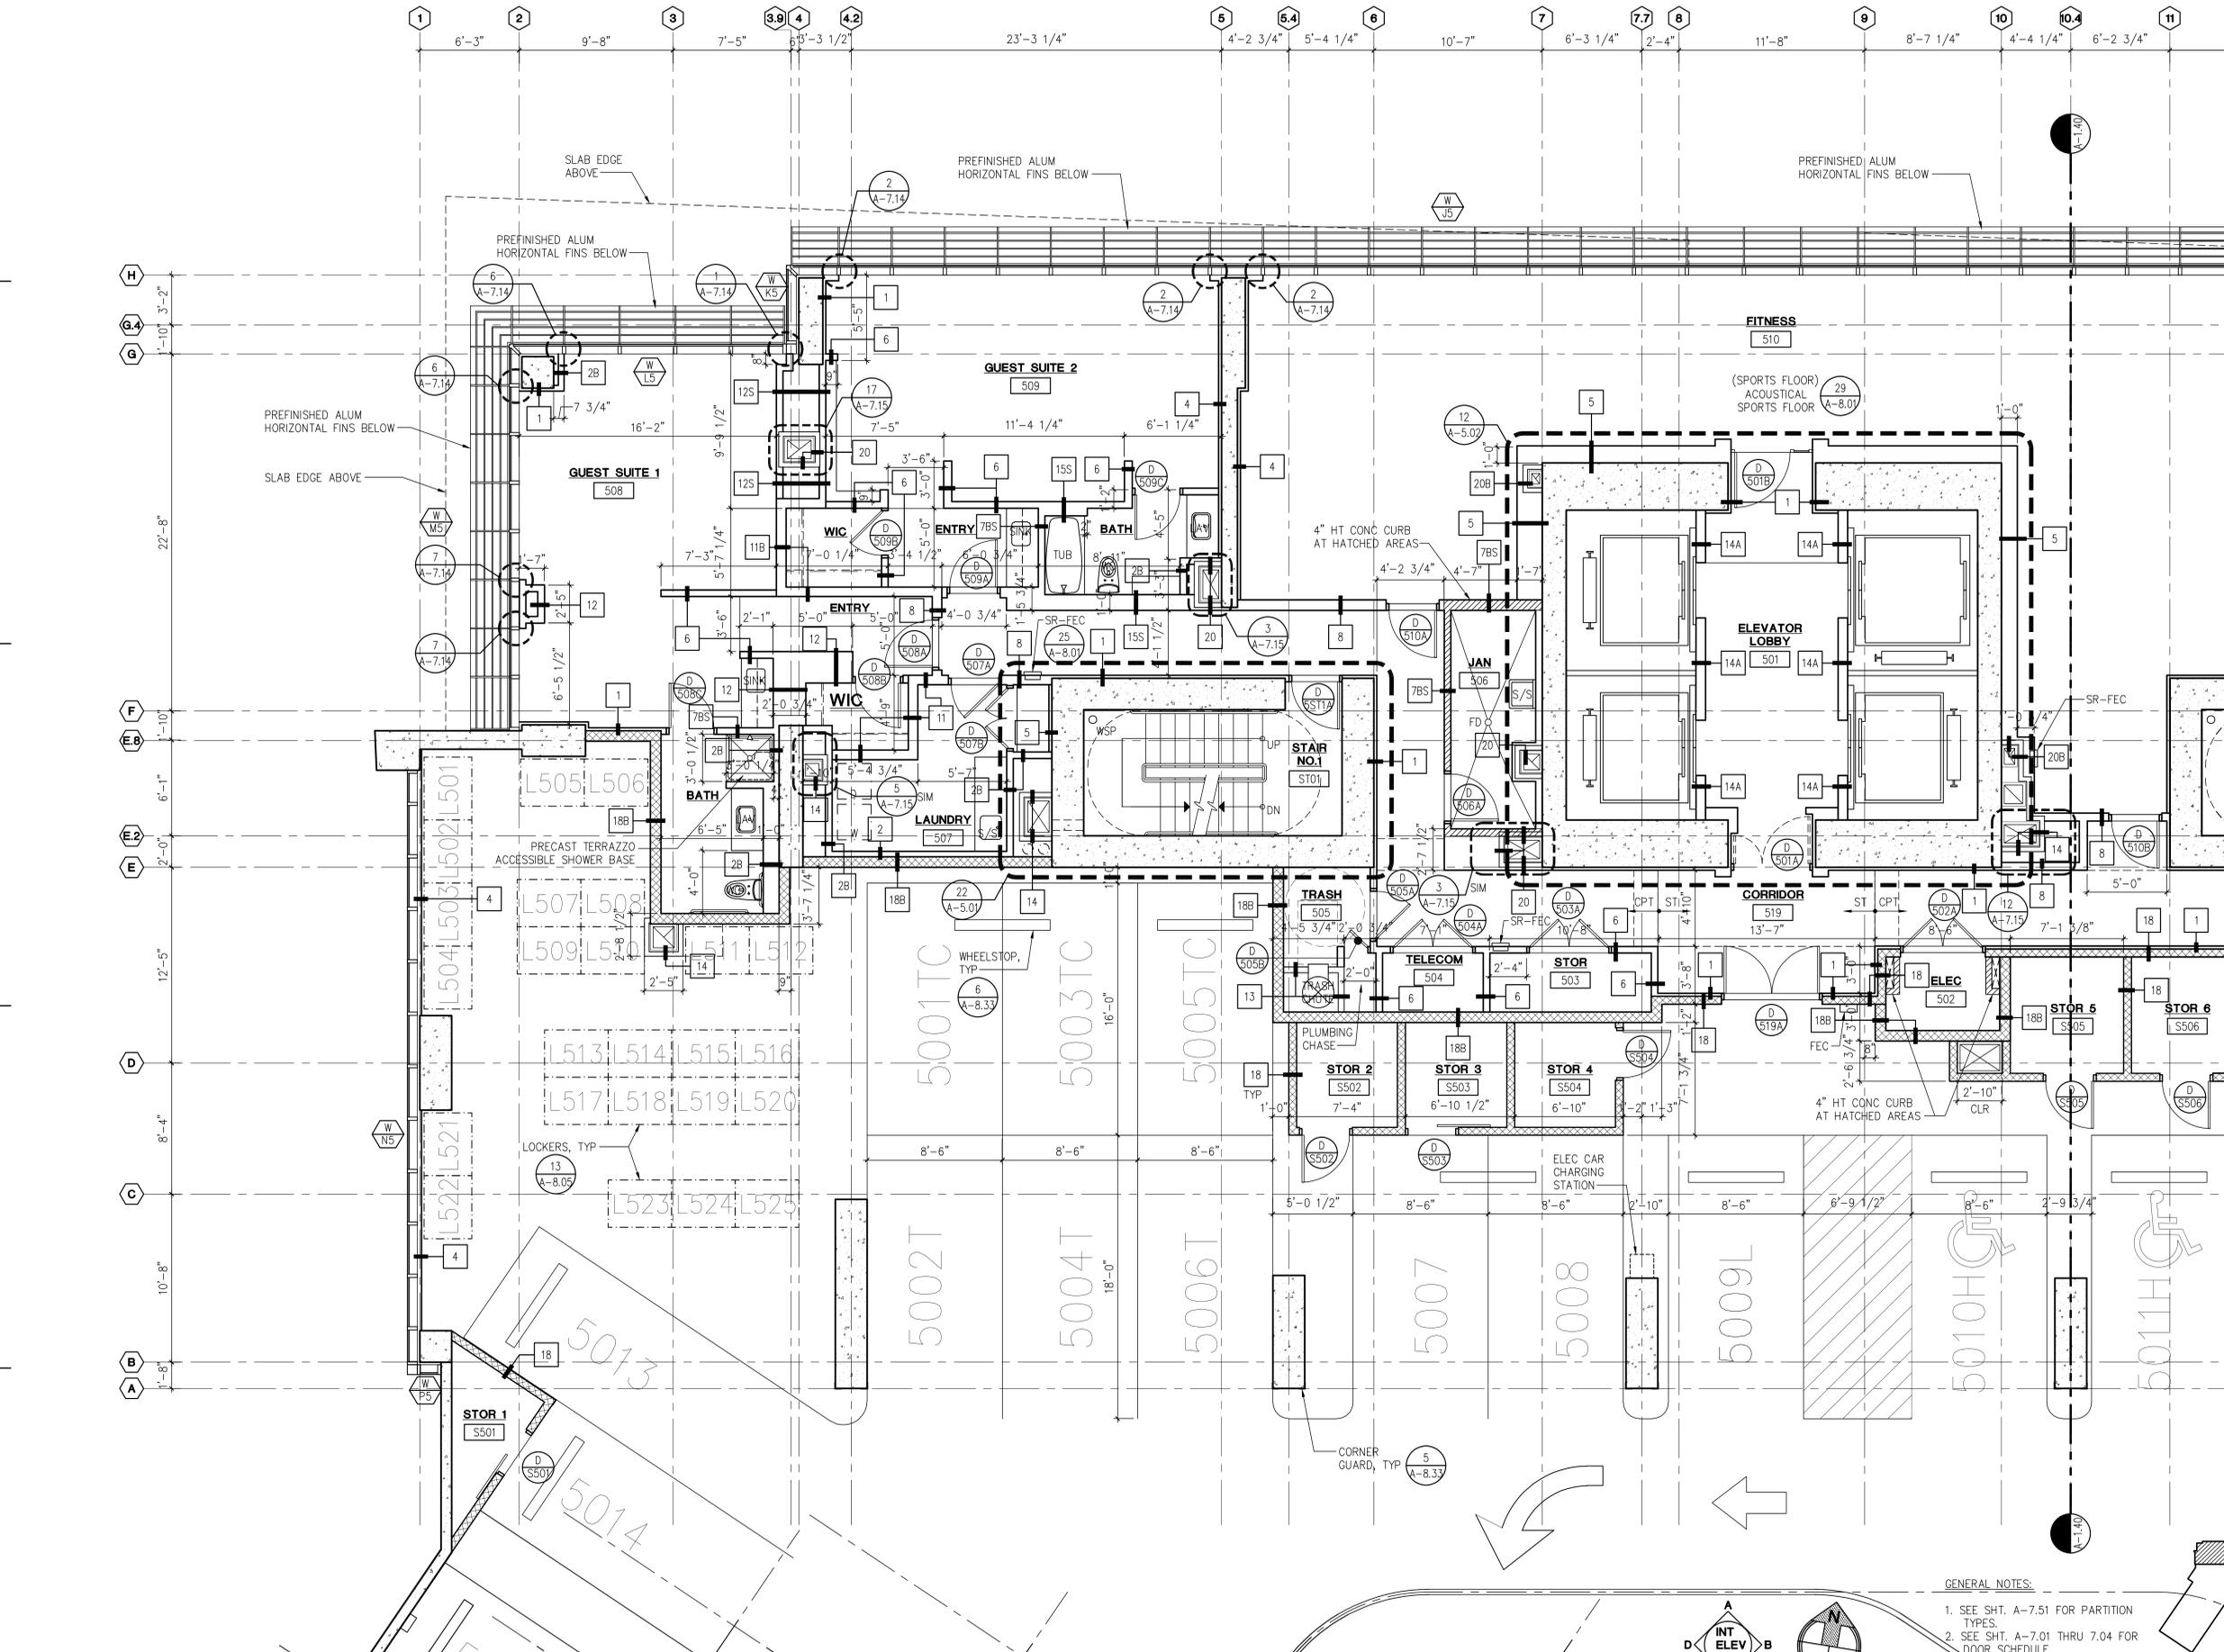


**30 FIFTH FLOOR TOWER PLAN**  
 SCALE: 1/4" = 1'-0"


GENERAL NOTES:  
 1. SEE SHT. A-7.51 FOR PARTITION TYPES.  
 2. SEE SHT. A-7.01 THRU 7.04 FOR DOOR SCHEDULE.  
 3. SEE SHT. A-3.10 THRU A-3.12 FOR WINDOW TYPES.

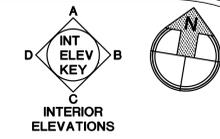


**KEY PLAN**

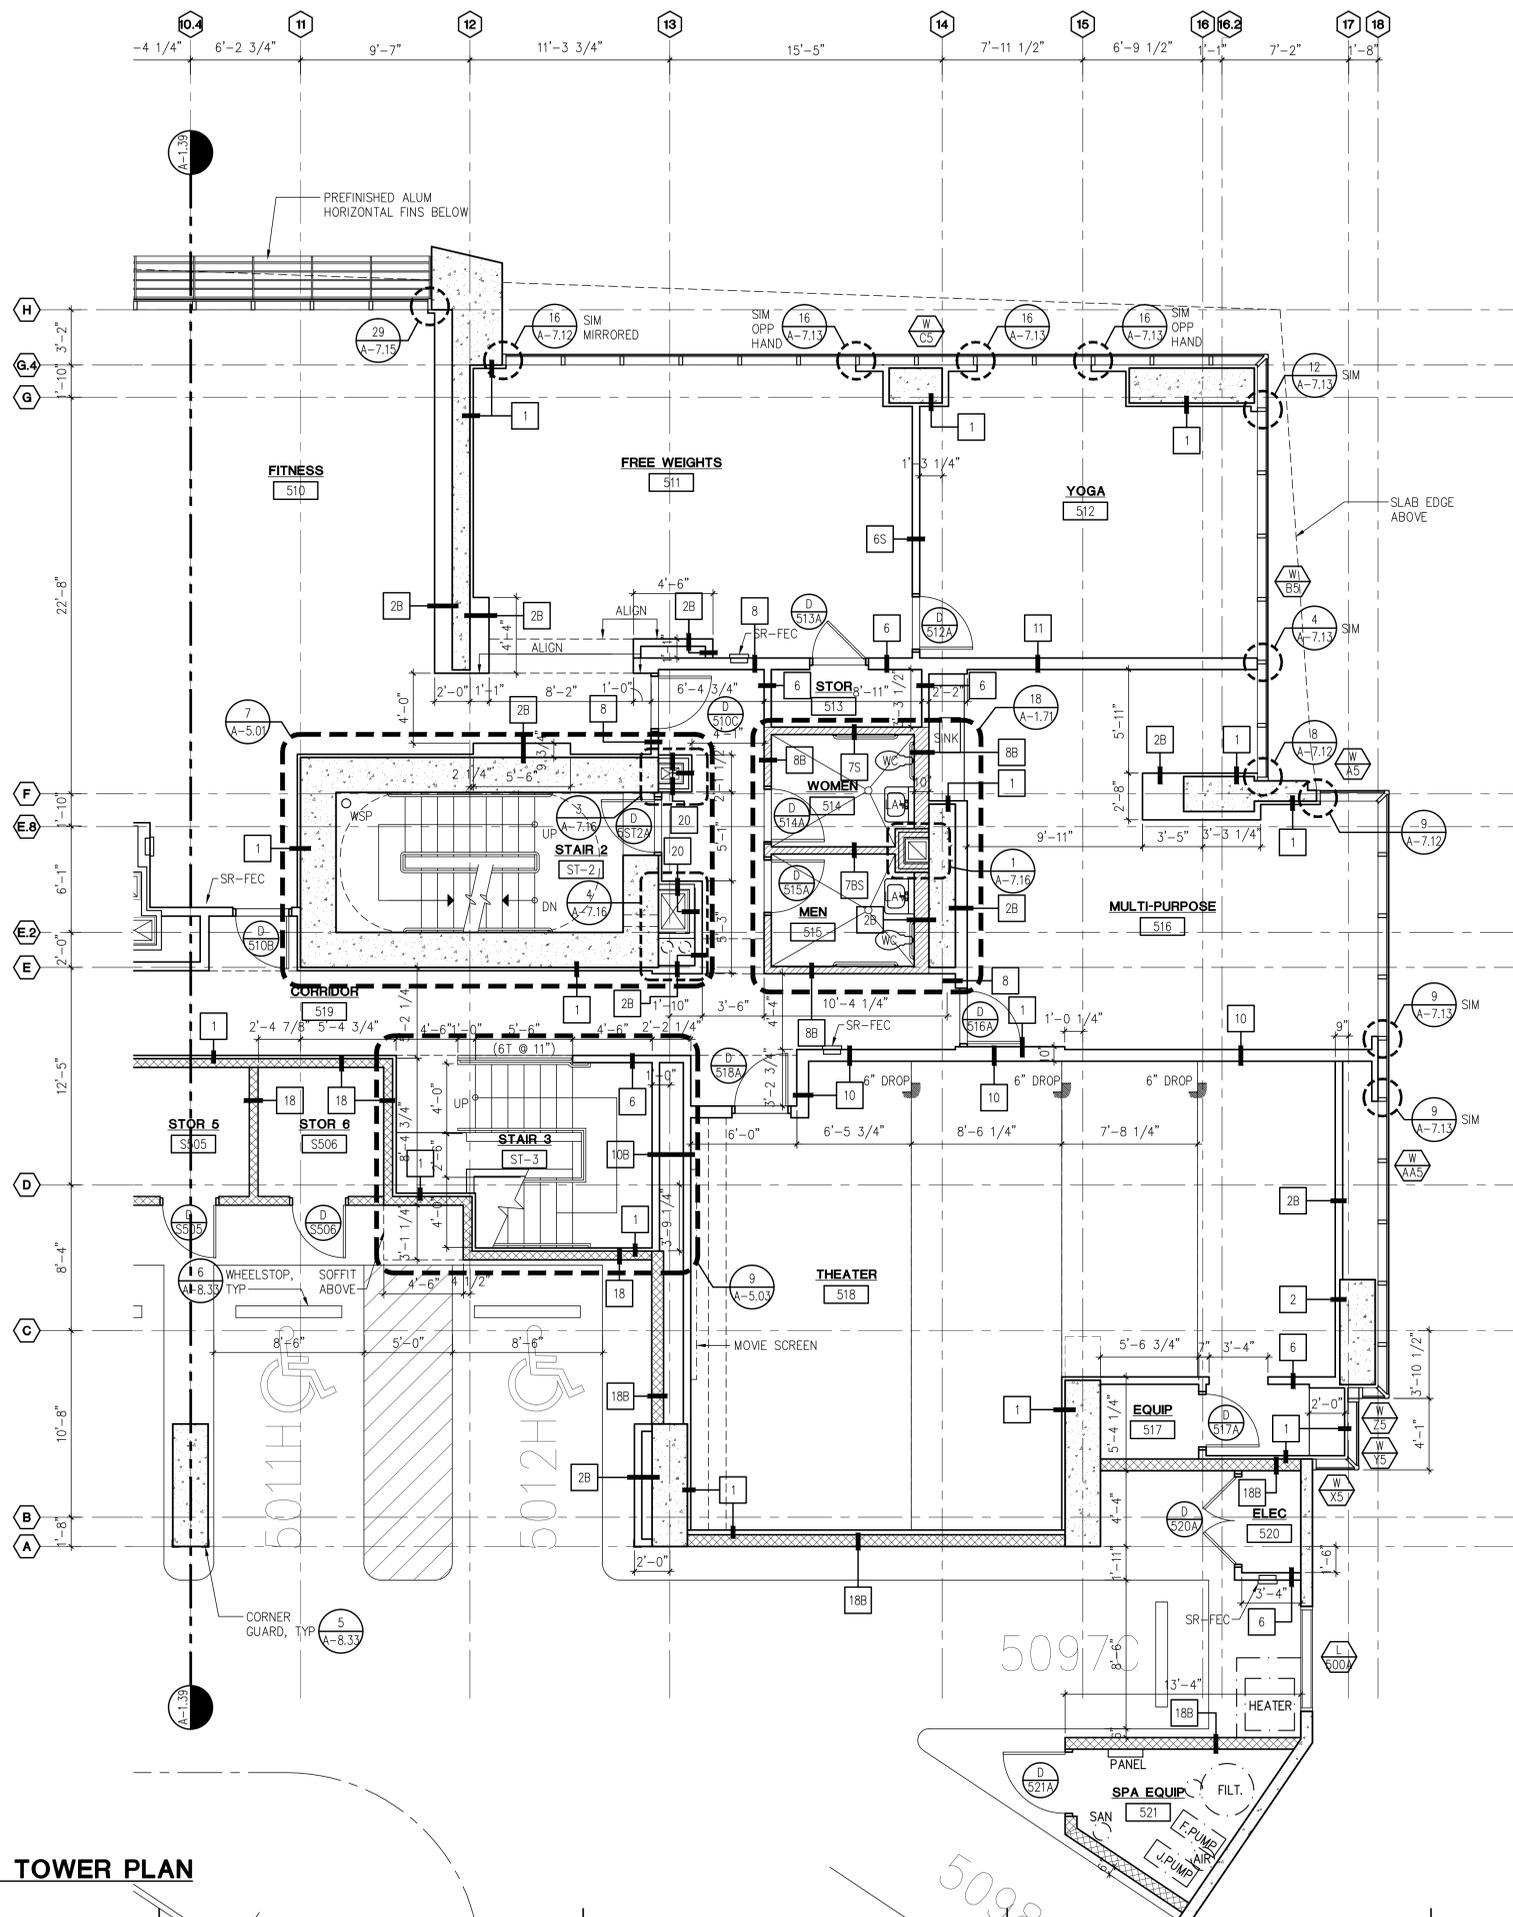

**30 FIFTH FLOOR TOWER PLAN**  
SCALE: 1/4" = 1'-0"

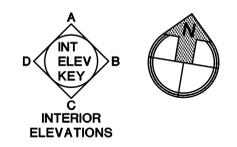

- GENERAL NOTES:
- SEE SHT. A-7.51 FOR PARTITION TYPES.
  - SEE SHT. A-7.01 THRU 7.04 FOR DOOR SCHEDULE.
  - SEE SHT. A-3.10 THRU A-3.12 FOR WINDOW TYPES.

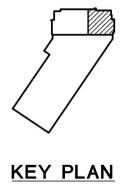

MICHAEL N. GOSSEL  
LICENSED PROFESSIONAL ARCHITECT  
No. 5402  
HAWAII, U.S.A.  
Signature  
30 APRIL 2012  
Expiration Date of the License  
This work was prepared by me or under my supervision and construction of this project will be under my observation.

Revision Number/Description

PALEKANA PERMITS  
THIRD PARTY CERTIFICATION  
 Bldg. Code  Elec. Code  
 Mech. Code  ZPRB (Land Use Ordinance)  
 Structural (Non-Single/Family Dwellings)

**WAIHONU**  
AT KEWALO  
Kewalo Development LLC  
TMK: 2-3-006: 017

Project Name

Drawing Title  
FIFTH FLOOR TOWER PLAN

Project Number 10023 Date 26 MARCH 2012

Drawn KK, CS, LT Checked MG, JO Designed MG, CS, LT

Drawing Number

**A-1.40**

Sheet No. of

Revision Number/Description

PALEKANA PERMITS  
 THIRD PARTY CERTIFICATION  
 Bldg. Code  Elec. Code  
 Mech. Code  ZPRB (Land Use Ordinance)  
 Structural (Non-Single/Family Dwellings)


**WAIHONU**  
 AT KEWALO  
 Kewalo Development LLC  
 TMK: 2-3-006: 017

Project Name


Drawing Title  
 SIXTH FLOOR TOWER PLAN

Project Number 10023	Date 26 MARCH 2012
Drawn KK, CS, LT	Checked MG, JO
Designed MG, CS, LT	

Drawing Number  
**A-1.41**  
 Sheet No. XX of XX

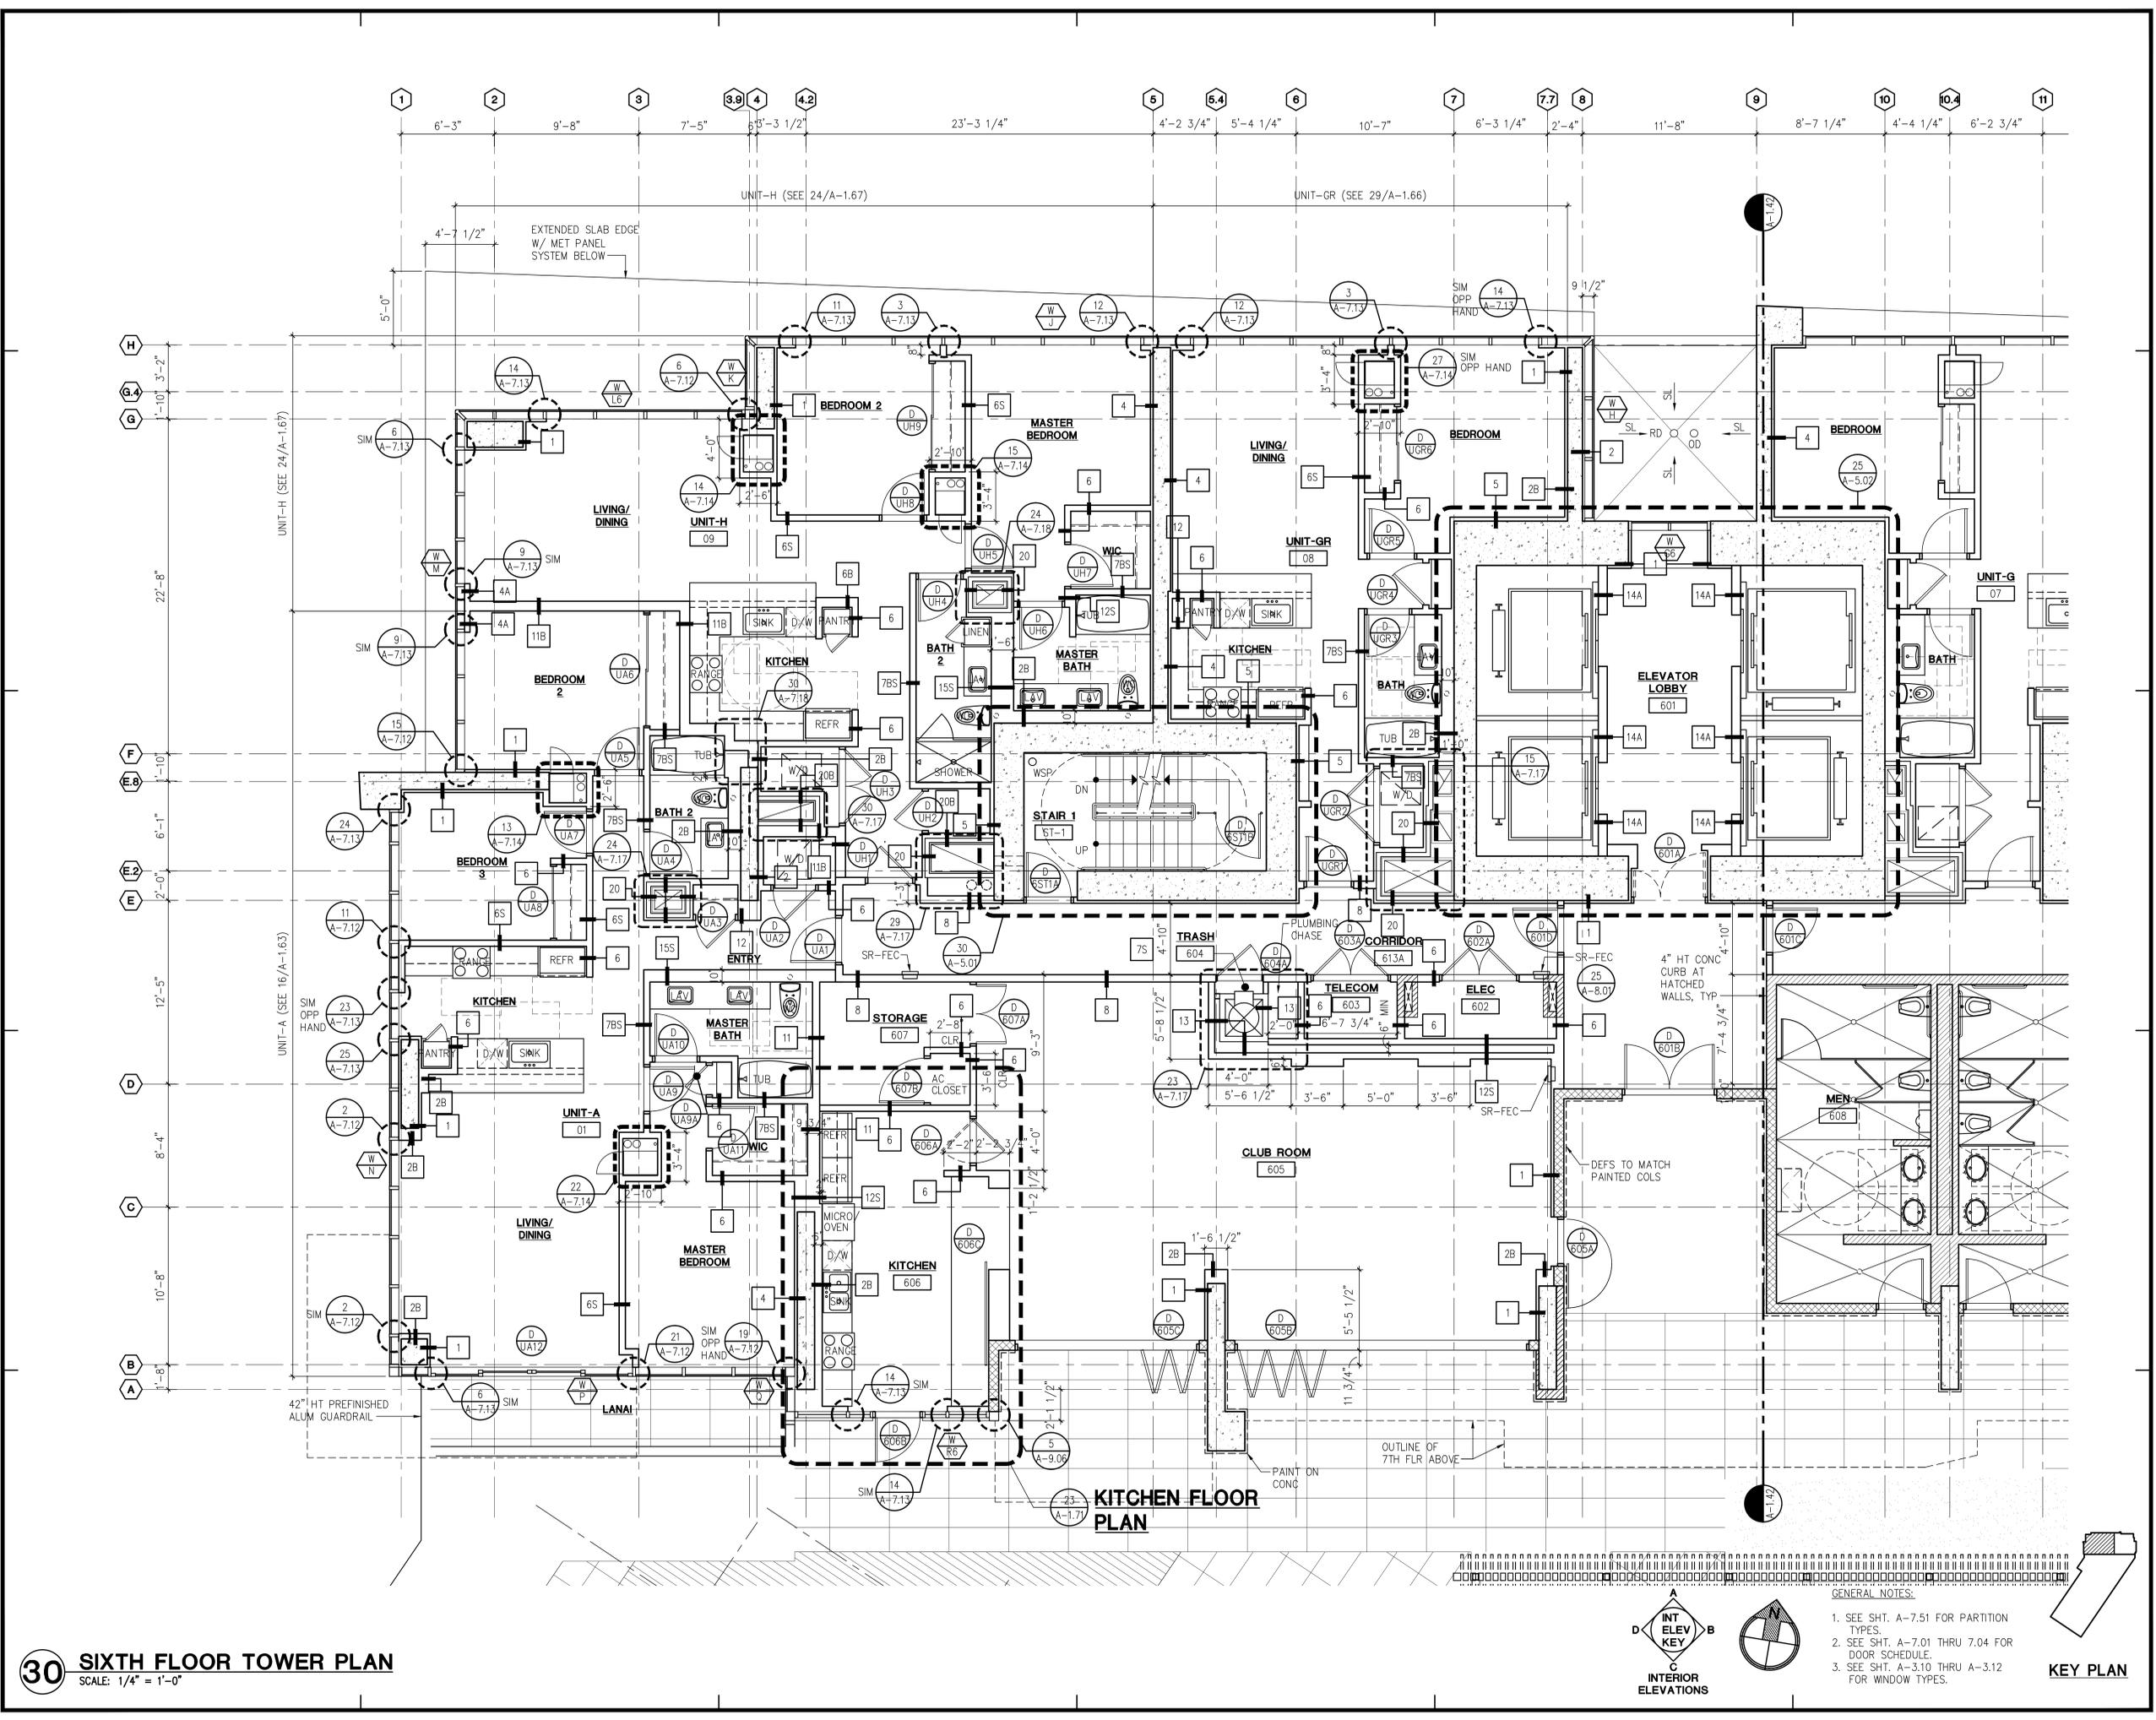

**30 SIXTH FLOOR TOWER PLAN**  
 SCALE: 1/4" = 1'-0"

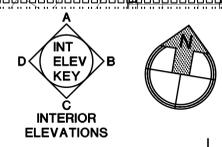

- GENERAL NOTES:
- SEE SHT. A-7.51 FOR PARTITION TYPES.
  - SEE SHT. A-7.01 THRU 7.04 FOR DOOR SCHEDULE.
  - SEE SHT. A-3.10 THRU A-3.12 FOR WINDOW TYPES.

**KEY PLAN**

Revision Number/Description

PALEKANA PERMITS  
 THIRD PARTY CERTIFICATION  
 Bldg. Code  Elec. Code  
 Mech. Code  ZPRB (Land Use Ordinance)  
 Structural (Non-Single/Family Dwellings)


**WAIHONU**  
 AT KEWALO  
 Kewalo Development LLC  
 TMK: 2-3-006:017

Project Name


Drawing Title  
 SIXTH FLOOR TOWER PLAN

Project Number 10023	Date 26 MARCH 2012
Drawn KK, CS, LT	Checked MG, JO
Designed MG, CS, LT	


Drawing Number  
**A-1.42**  
 Sheet No. XX of XX

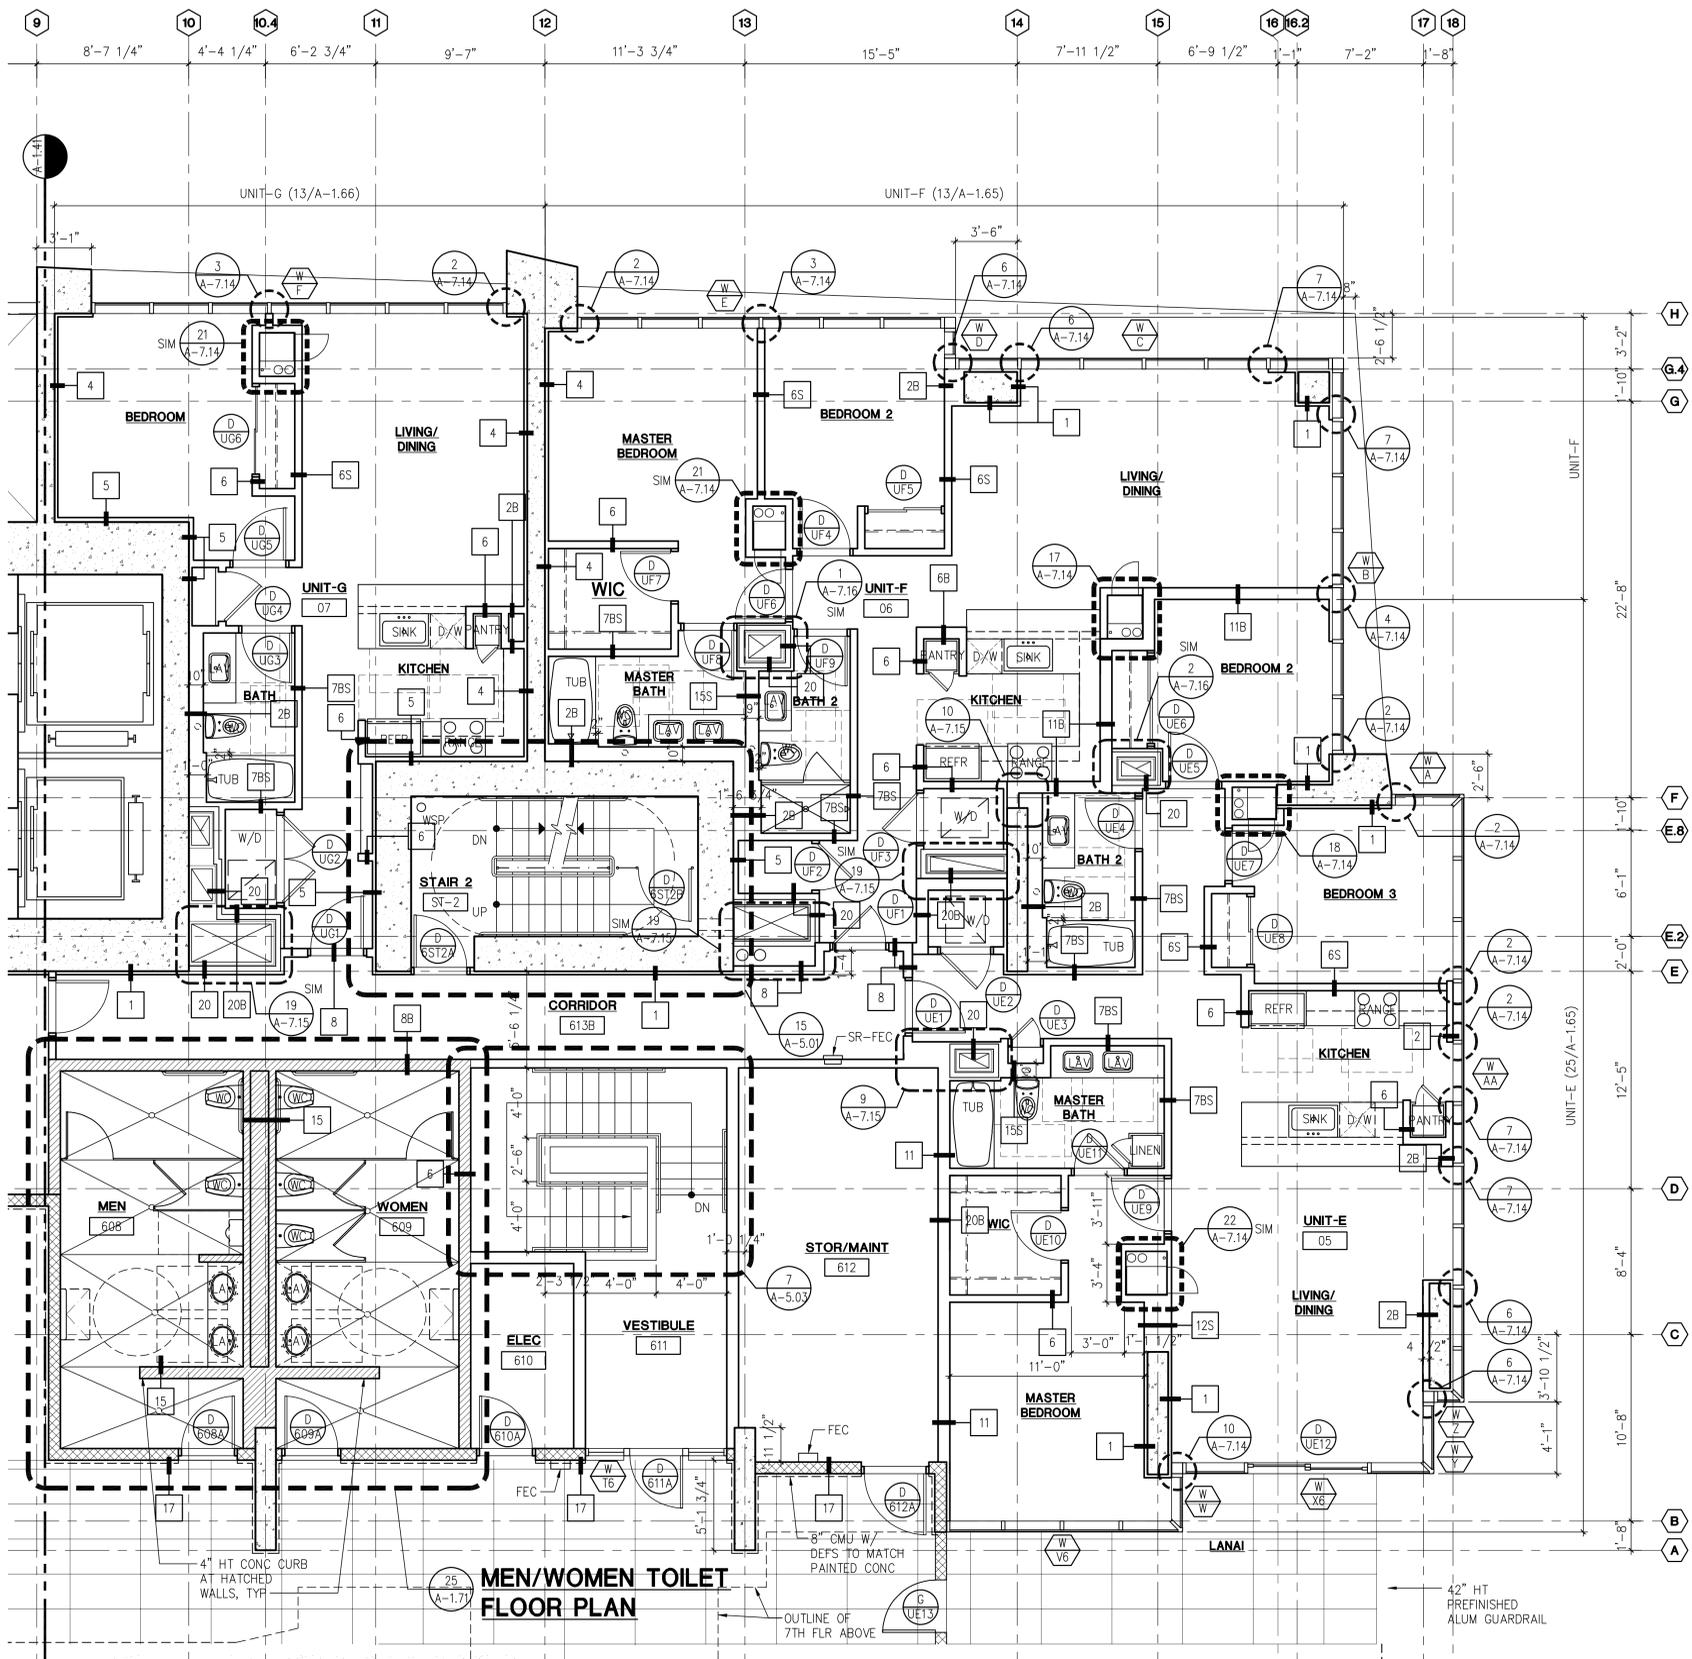

**30 SIXTH FLOOR TOWER PLAN**  
 SCALE: 1/4" = 1'-0"

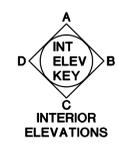

- GENERAL NOTES:
- SEE SHT. A-7.51 FOR PARTITION TYPES.
  - SEE SHT. A-7.01 THRU 7.04 FOR DOOR SCHEDULE.
  - SEE SHT. A-3.10 THRU A-3.12 FOR WINDOW TYPES.

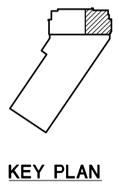

KEY PLAN

Revision Number/Description

PALEKANA PERMITS  
 THIRD PARTY CERTIFICATION  
 Bldg. Code  Elec. Code  
 Mech. Code  ZPRB (Land Use Ordinance)  
 Structural (Non-Single/2-Family Dwellings)


**WAIHONU**  
 AT KEWALO  
 Kewalo Development LLC  
 TMK: 2-3-006: 017

Project Name


Drawing Title  
 SEVENTH FLOOR  
 TOWER PLAN

Project Number 10023	Date 26 MARCH 2012
Drawn KK, CS, LT	Checked MG, JO
Designed MG, CS, LT	


Drawing Number  
**A-1.43**  
 Sheet No. of

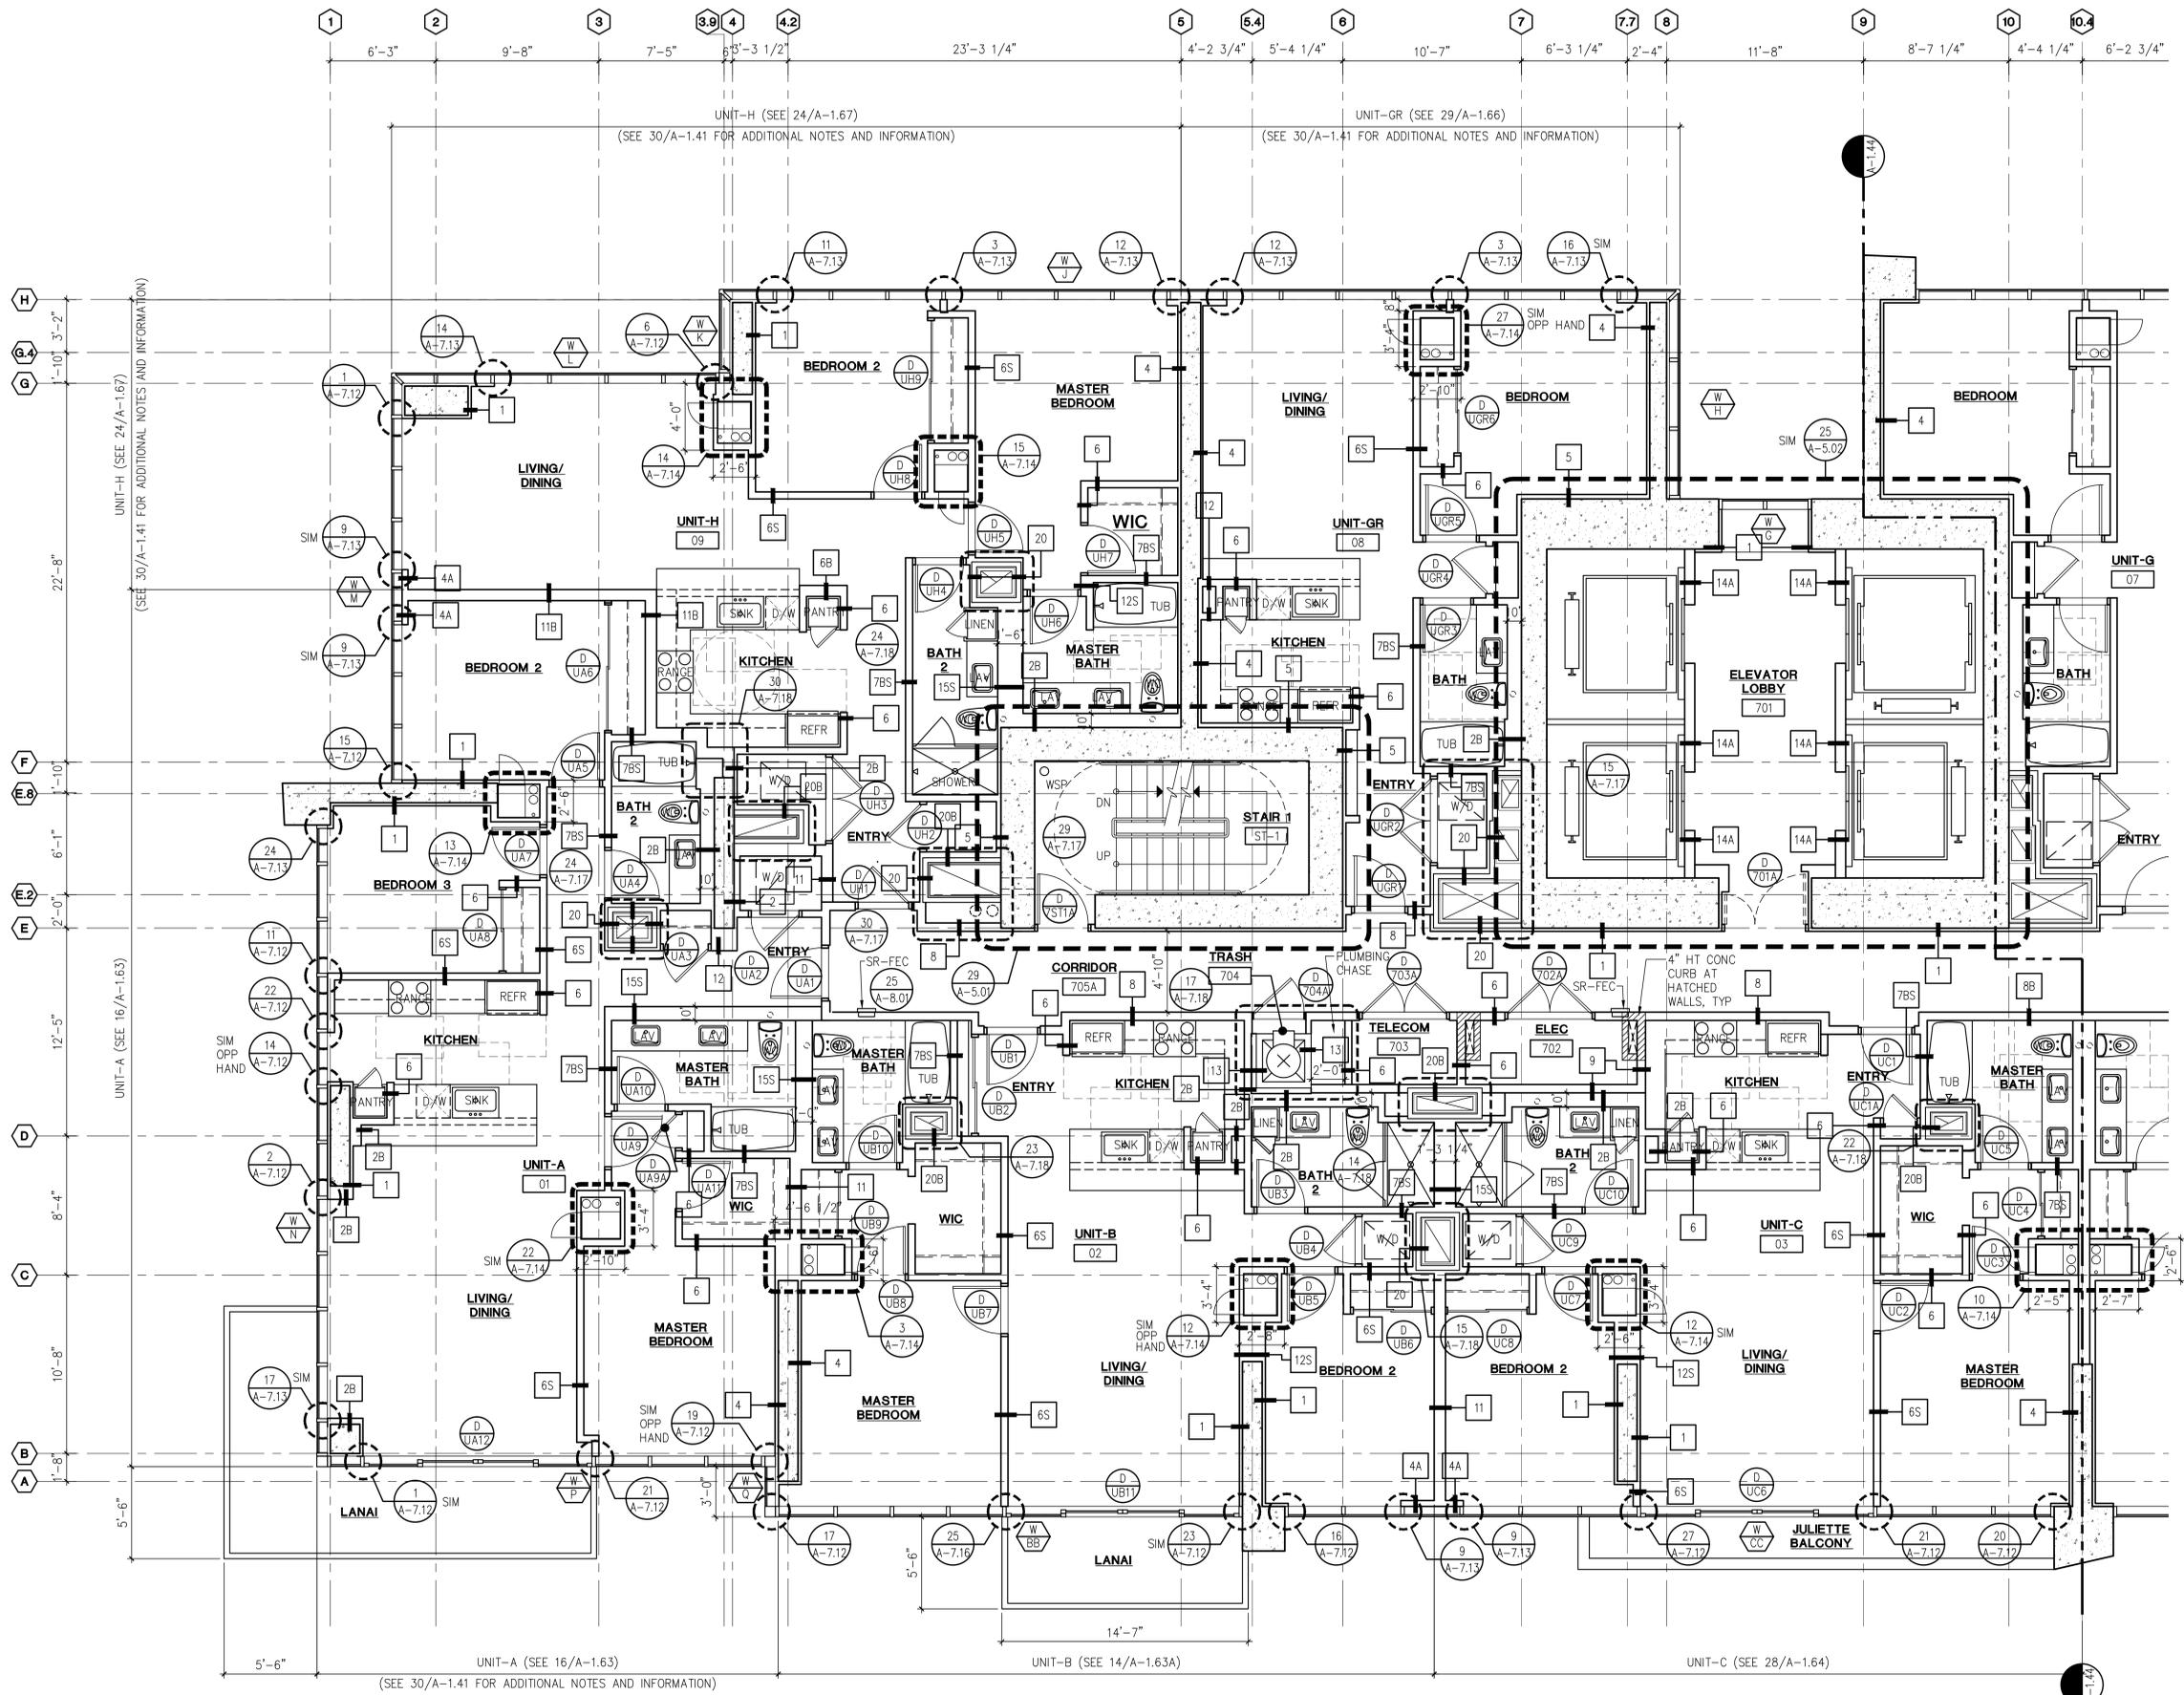

**30 SEVENTH FLOOR TOWER PLAN**  
 SCALE: 1/4" = 1'-0"

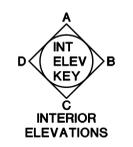

- GENERAL NOTES:
- SEE SHT. A-7.51 FOR PARTITION TYPES.
  - SEE SHT. A-7.01 THRU 7.04 FOR DOOR SCHEDULE.
  - SEE SHT. A-3.10 THRU A-3.12 FOR WINDOW TYPES.

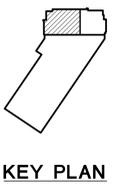

Revision Number/Description

PALEKANA PERMITS  
 THIRD PARTY CERTIFICATION  
 Bldg. Code  Elec. Code  
 Mech. Code  ZPRB (Land Use Ordinance)  
 Structural (Non-Single-Family Dwellings)


**WAIHONU**  
 AT KEWALO  
 Kewalo Development LLC  
 TMK: 2-3-006: 017

Project Name


Drawing Title  
 SEVENTH FLOOR  
 TOWER PLAN

Project Number 10023	Date 26 MARCH 2012
Drawn KK, CS, LT	Checked MG, JO
Designed MG, CS, LT	


Drawing Number  
**A-1.44**  
 Sheet No. of

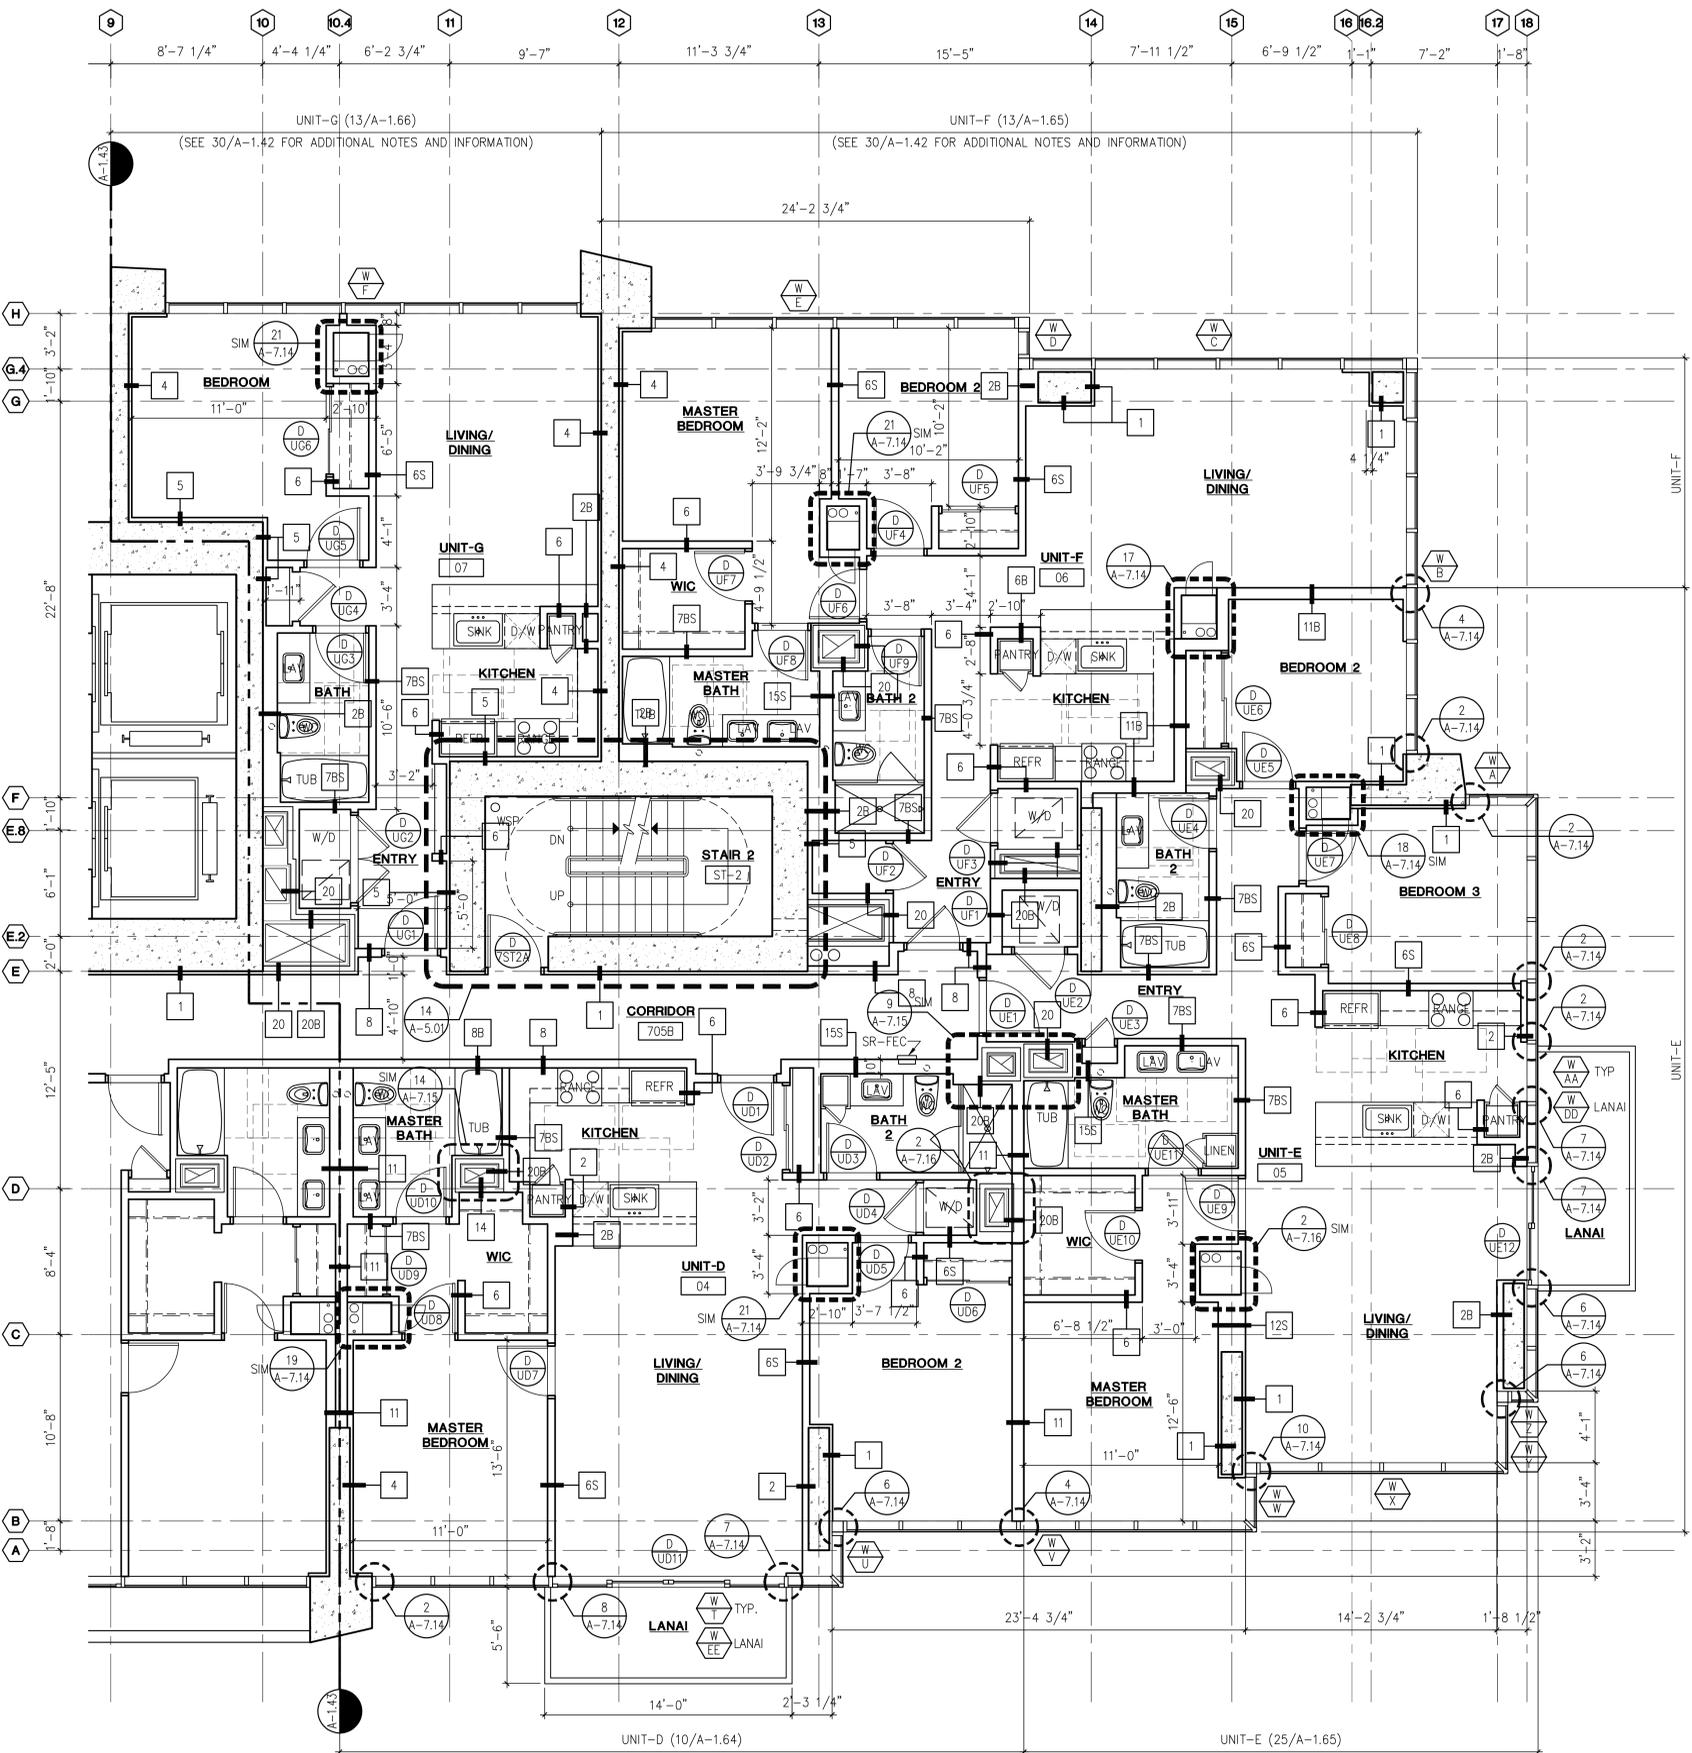

**30 SEVENTH FLOOR TOWER PLAN**  
 SCALE: 1/4" = 1'-0"

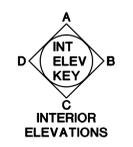

- GENERAL NOTES:
- SEE SHT. A-7.51 FOR PARTITION TYPES.
  - SEE SHT. A-7.01 THRU 7.04 FOR DOOR SCHEDULE.
  - SEE SHT. A-3.10 THRU A-3.12 FOR WINDOW TYPES.

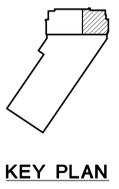


KEY PLAN

Revision Number/Description

PALEKANA PERMITS  
 THIRD PARTY CERTIFICATION  
 Bldg. Code  Elec. Code  
 Mech. Code  ZPRB (Land Use Ordinance)  
 Structural (Non-Single/2-Family Dwellings)

**WAIHONU**  
 AT KEWALO  
 Kewalo Development LLC  
 TMK: 2-3-006: 017

Project Name  
 Drawing Title  
 EIGHTH THRU FORTIETH FLOOR TOWER PLAN  
 Project Number 10023 Date 26 MARCH 2012  
 Drawn KK, CS, LT Checked MG, JO Designed MG, CS, LT  
 Drawing Number  
**A-1.45**  
 Sheet No. of

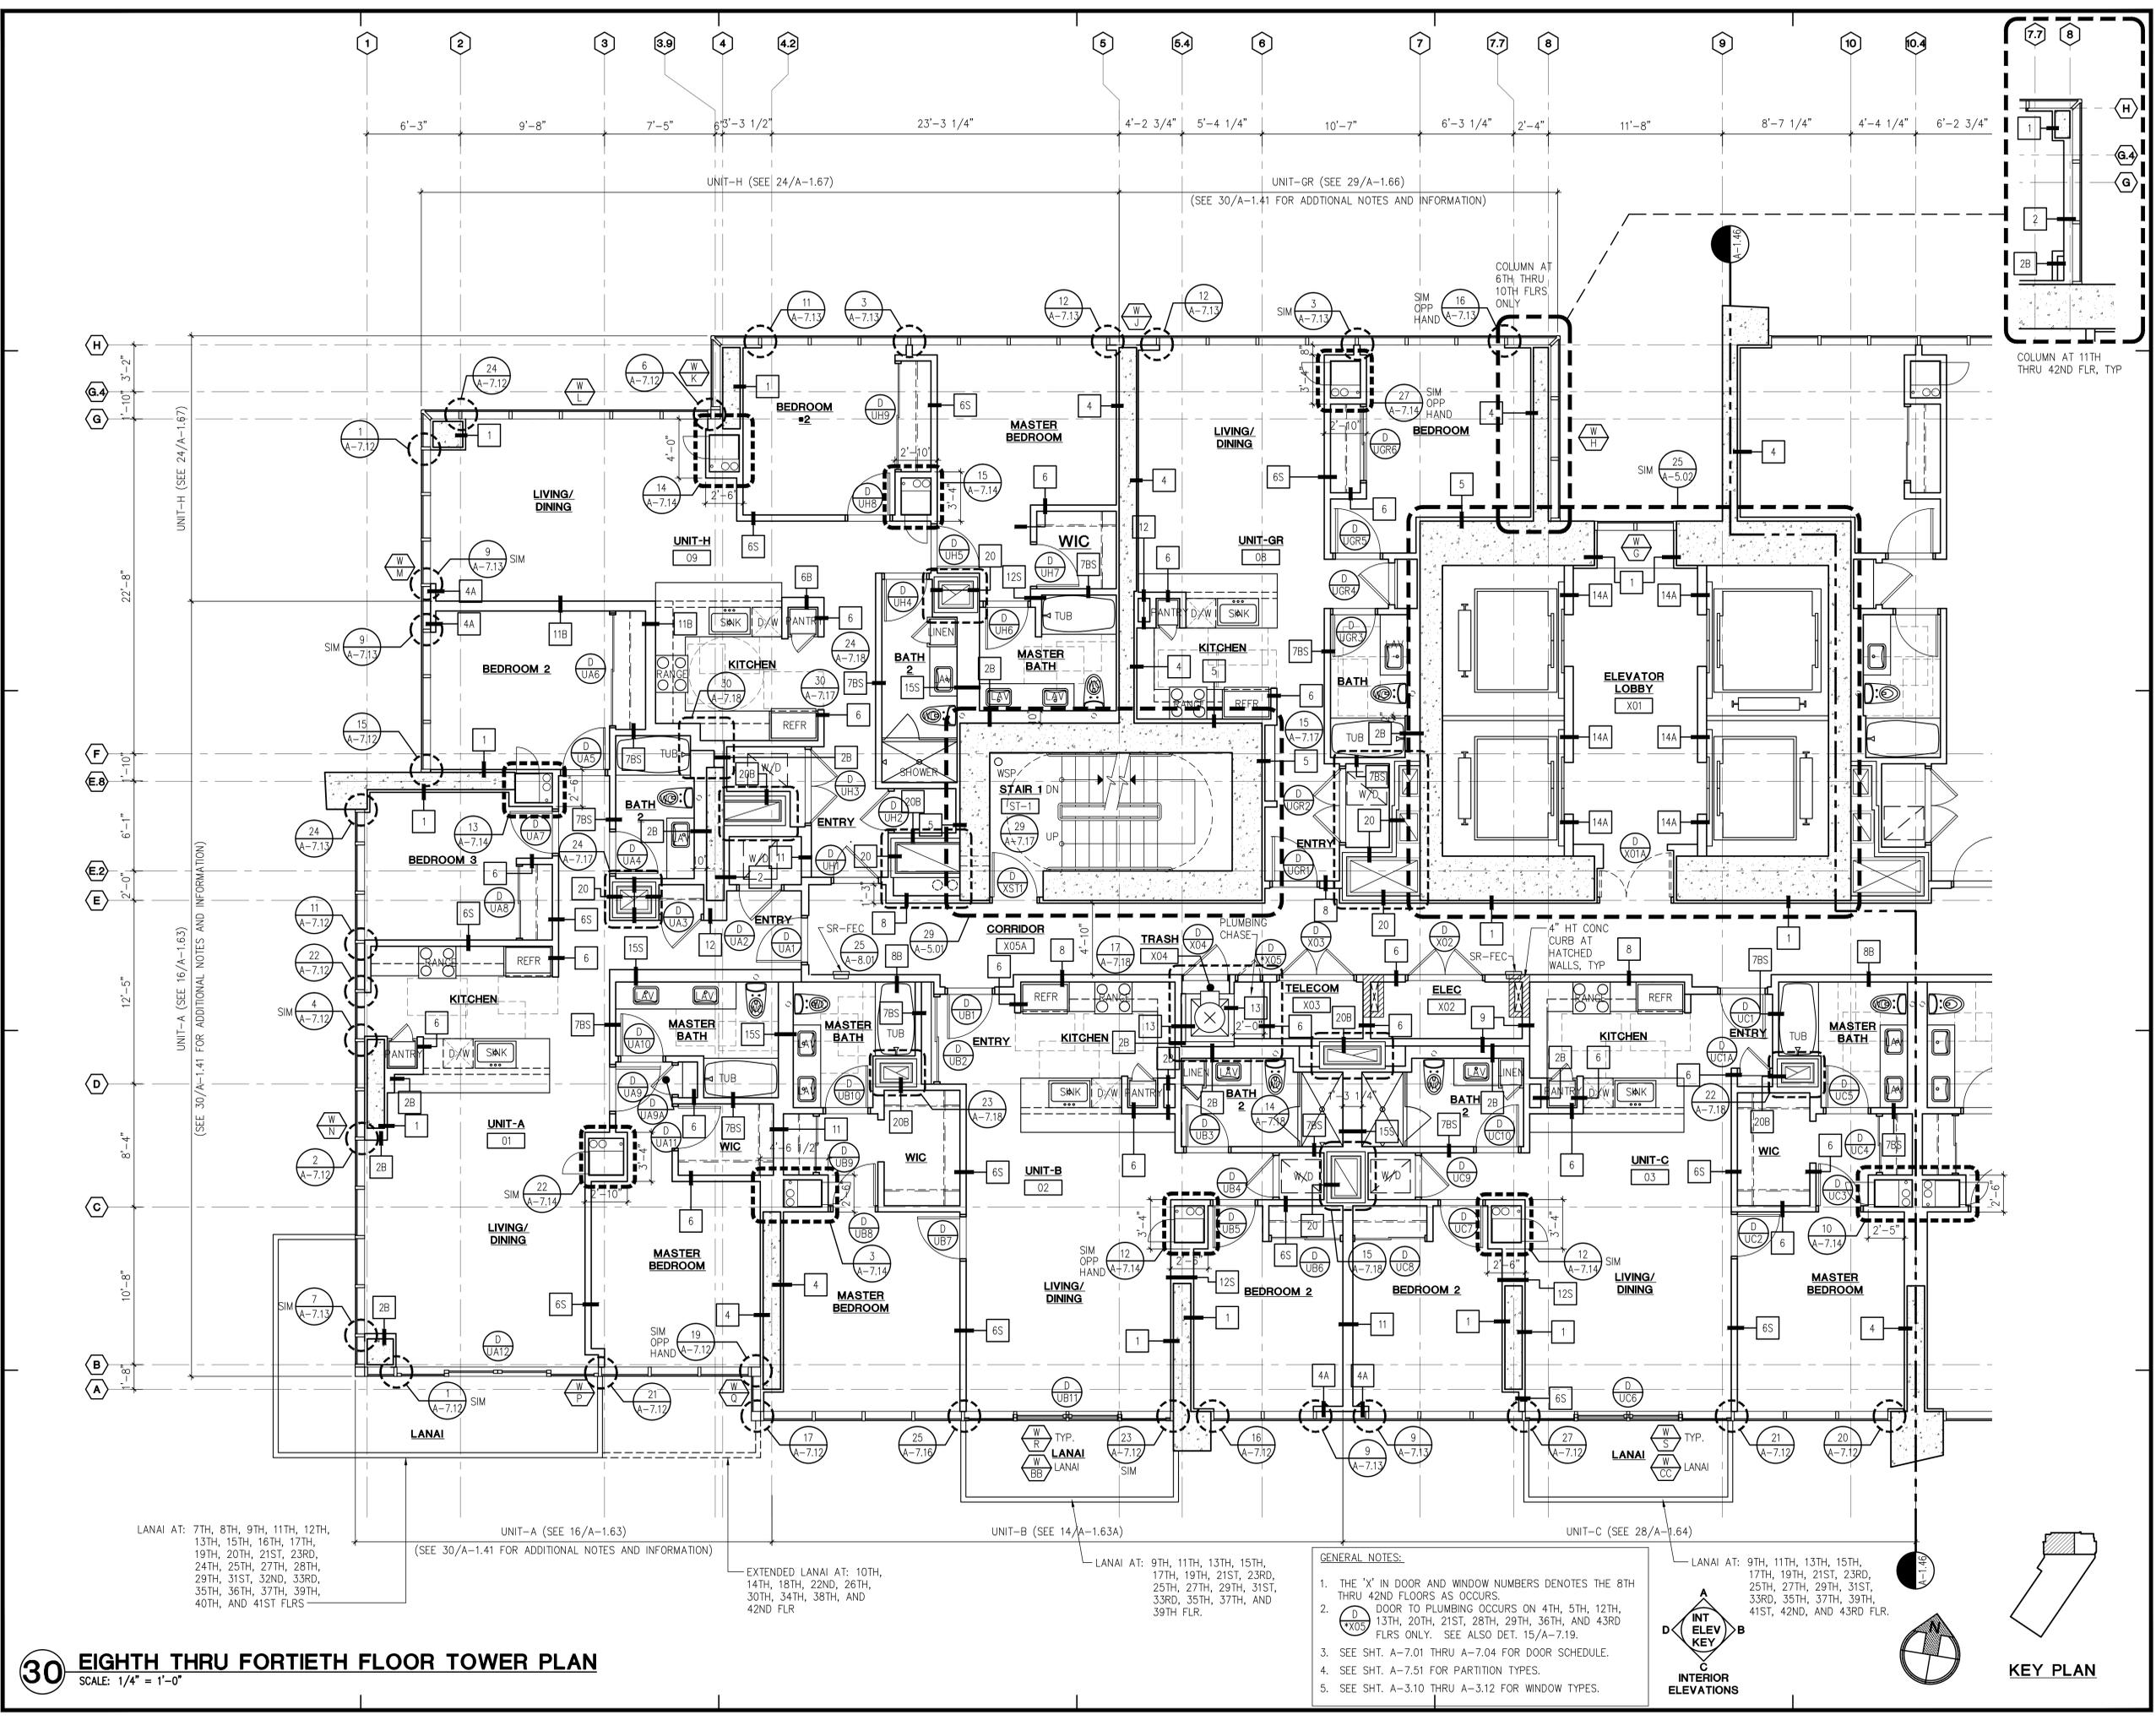


LANAI AT: 7TH, 8TH, 9TH, 11TH, 12TH, 13TH, 15TH, 16TH, 17TH, 19TH, 20TH, 21ST, 23RD, 24TH, 25TH, 27TH, 28TH, 29TH, 31ST, 32ND, 33RD, 35TH, 36TH, 37TH, 39TH, 40TH, AND 41ST FLRS

UNIT-A (SEE 16/A-1.63)  
 (SEE 30/A-1.41 FOR ADDITIONAL NOTES AND INFORMATION)

EXTENDED LANAI AT: 10TH, 14TH, 18TH, 22ND, 26TH, 30TH, 34TH, 38TH, AND 42ND FLR

UNIT-B (SEE 14/A-1.63A)  
 LANAI AT: 9TH, 11TH, 13TH, 15TH, 17TH, 19TH, 21ST, 23RD, 25TH, 27TH, 29TH, 31ST, 33RD, 35TH, 37TH, AND 39TH FLR

- GENERAL NOTES:**
1. THE 'X' IN DOOR AND WINDOW NUMBERS DENOTES THE 8TH THRU 42ND FLOORS AS OCCURS.
  2. DOOR TO PLUMBING OCCURS ON 4TH, 5TH, 12TH, 13TH, 20TH, 21ST, 28TH, 29TH, 36TH, AND 43RD FLRS ONLY. SEE ALSO DET. 15/A-7.19.
  3. SEE SHT. A-7.01 THRU A-7.04 FOR DOOR SCHEDULE.
  4. SEE SHT. A-7.51 FOR PARTITION TYPES.
  5. SEE SHT. A-3.10 THRU A-3.12 FOR WINDOW TYPES.

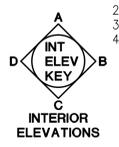


**KEY PLAN**

Revision Number/Description

PALEKANA PERMITS  
 THIRD PARTY CERTIFICATION  
 Bldg. Code  Elec. Code  
 Mech. Code  ZPRB (Land Use Ordinance)  
 Structural (Non-Single/Family Dwellings)

**WAIHONU**  
 AT KEWALO  
 Kewalo Development LLC  
 TMK: 2-3-006:017

Project Name  
 Drawing Title  
 EIGHTH THRU FORTIETH FLOOR TOWER PLAN  
 Project Number 10023 Date 26 MARCH 2012  
 Drawn KK, CS, LT Checked MG, JO Designed MG, CS, LT  
 Drawing Number  
**A-1.46**  
 Sheet No. of


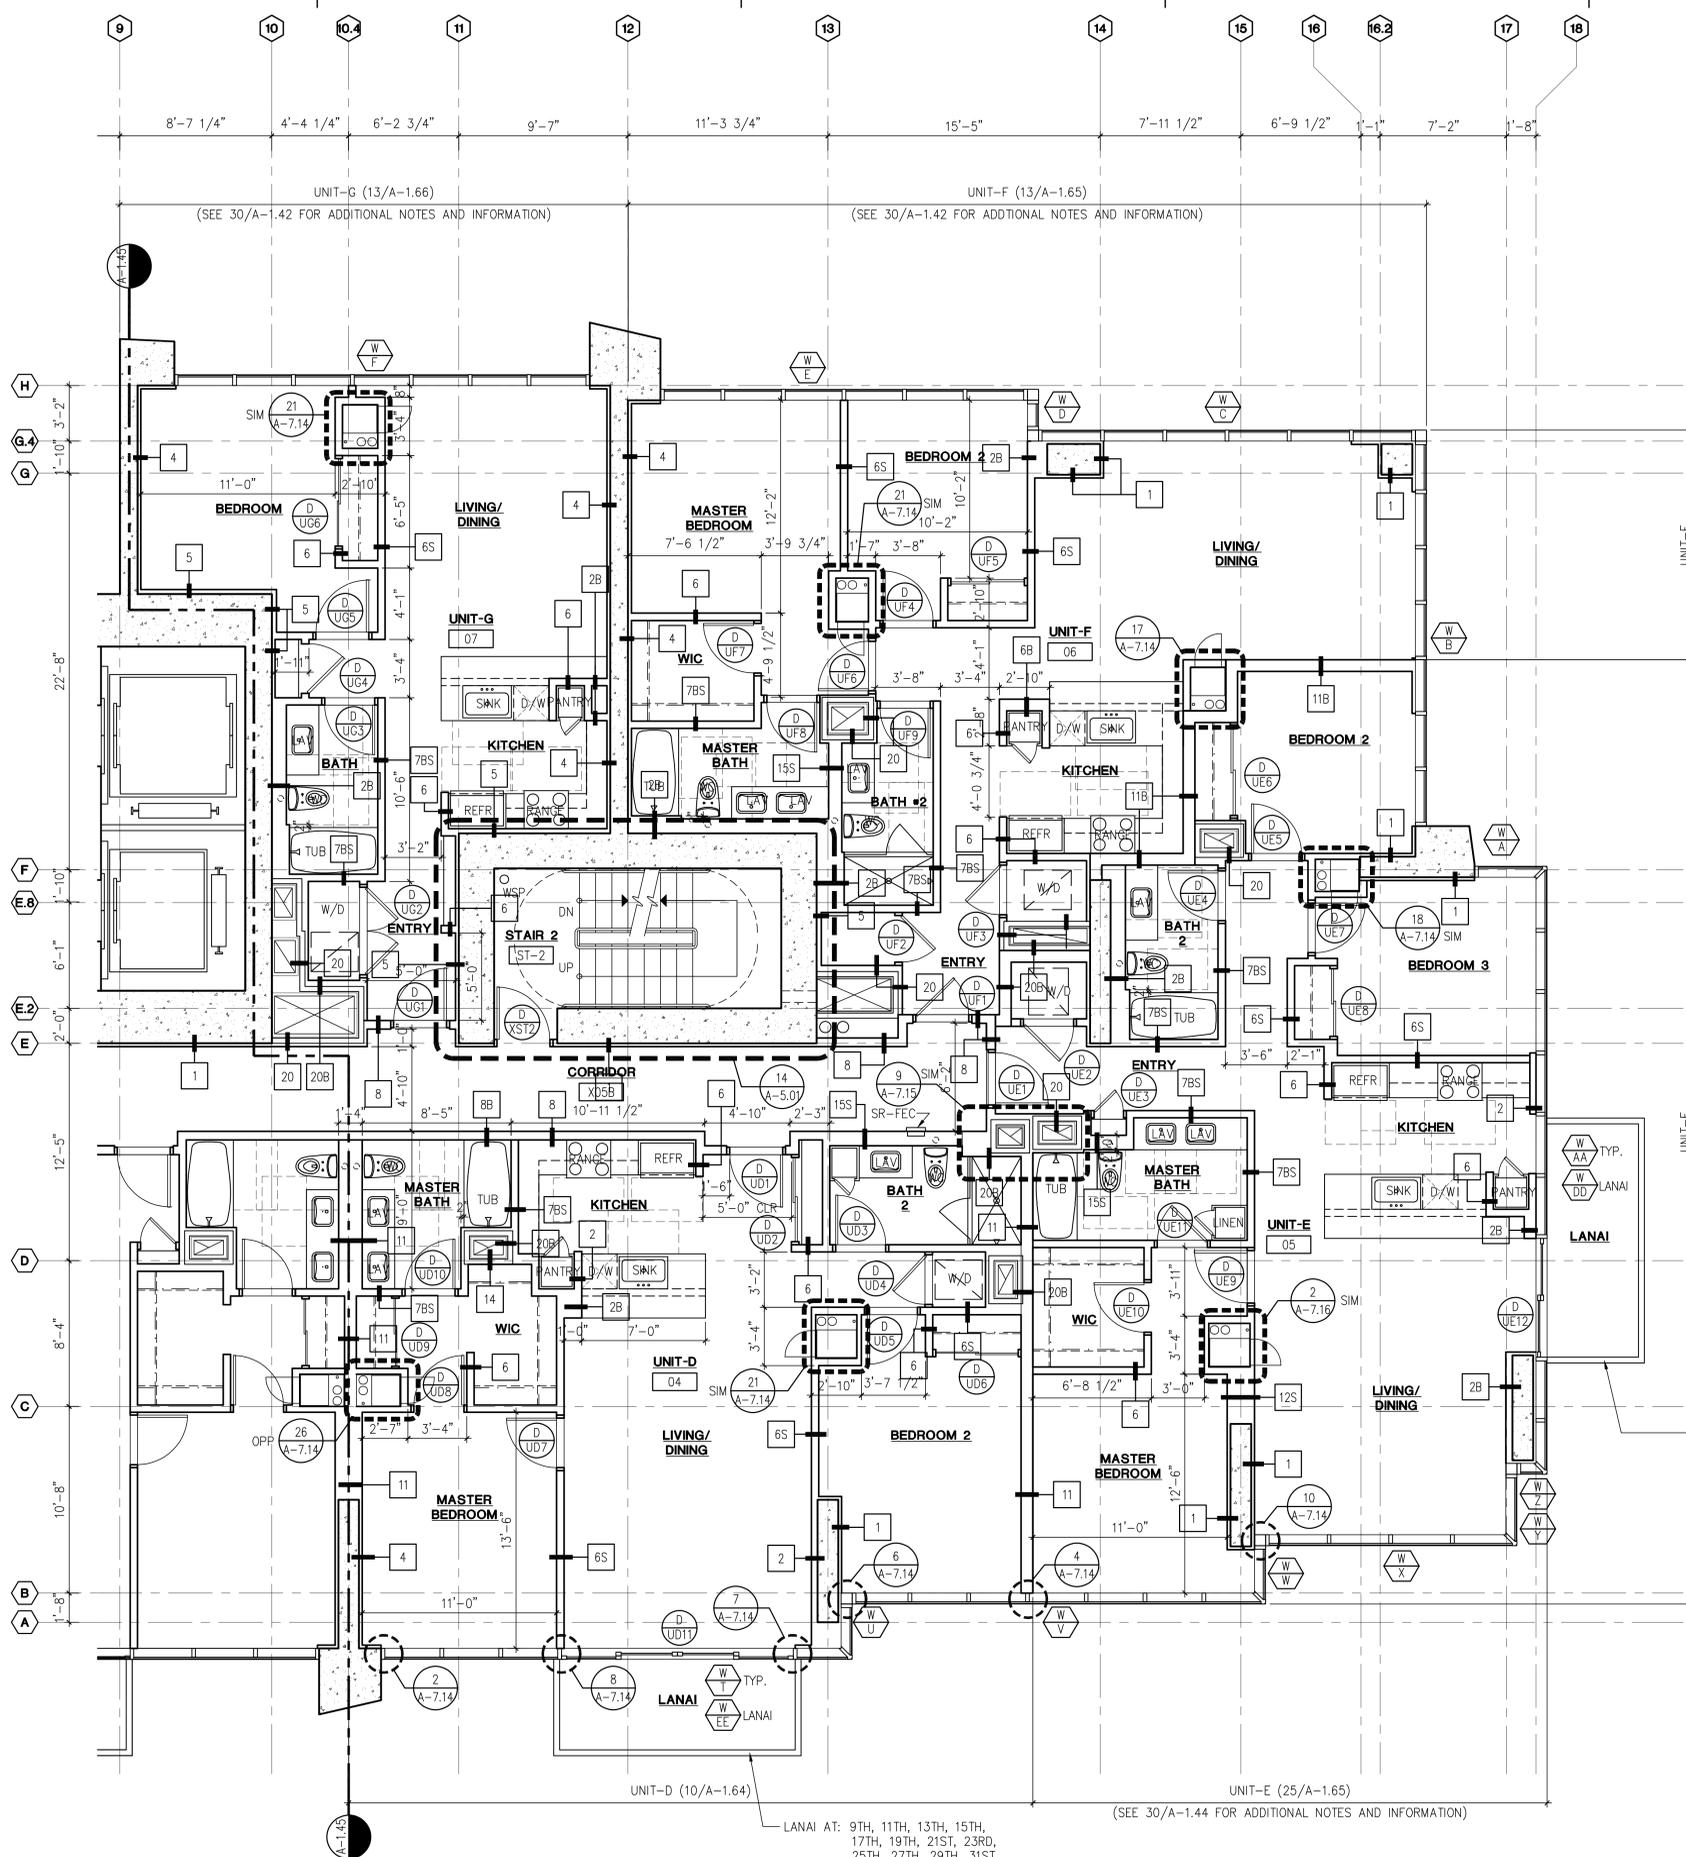


(SEE 30/A-1.42 FOR ADDITIONAL NOTES AND INFORMATION)


(SEE 30/A-1.44 FOR ADDITIONAL NOTES AND INFORMATION)

LANAI AT: 7TH, 9TH, 11TH, 13TH, 15TH, 17TH, 19TH, 21ST, 23RD, 25TH, 27TH, 29TH, 31ST, 33RD, 35TH, 37TH, 39TH, 41ST, 42ND AND 43RD FLR.

- GENERAL NOTES:**
1. THE 'X' IN DOOR AND WINDOW NUMBERS DENOTES THE 8TH THRU 40TH FLOORS AS OCCURS.
  2. SEE SHT. A-7.01 THRU A-7.04 FOR DOOR SCHEDULE.
  3. SEE SHT. A-7.51 FOR PARTITION TYPES.
  4. SEE SHT. A-3.10 THRU A-3.12 FOR WINDOW TYPES.

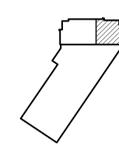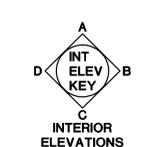


**KEY PLAN**

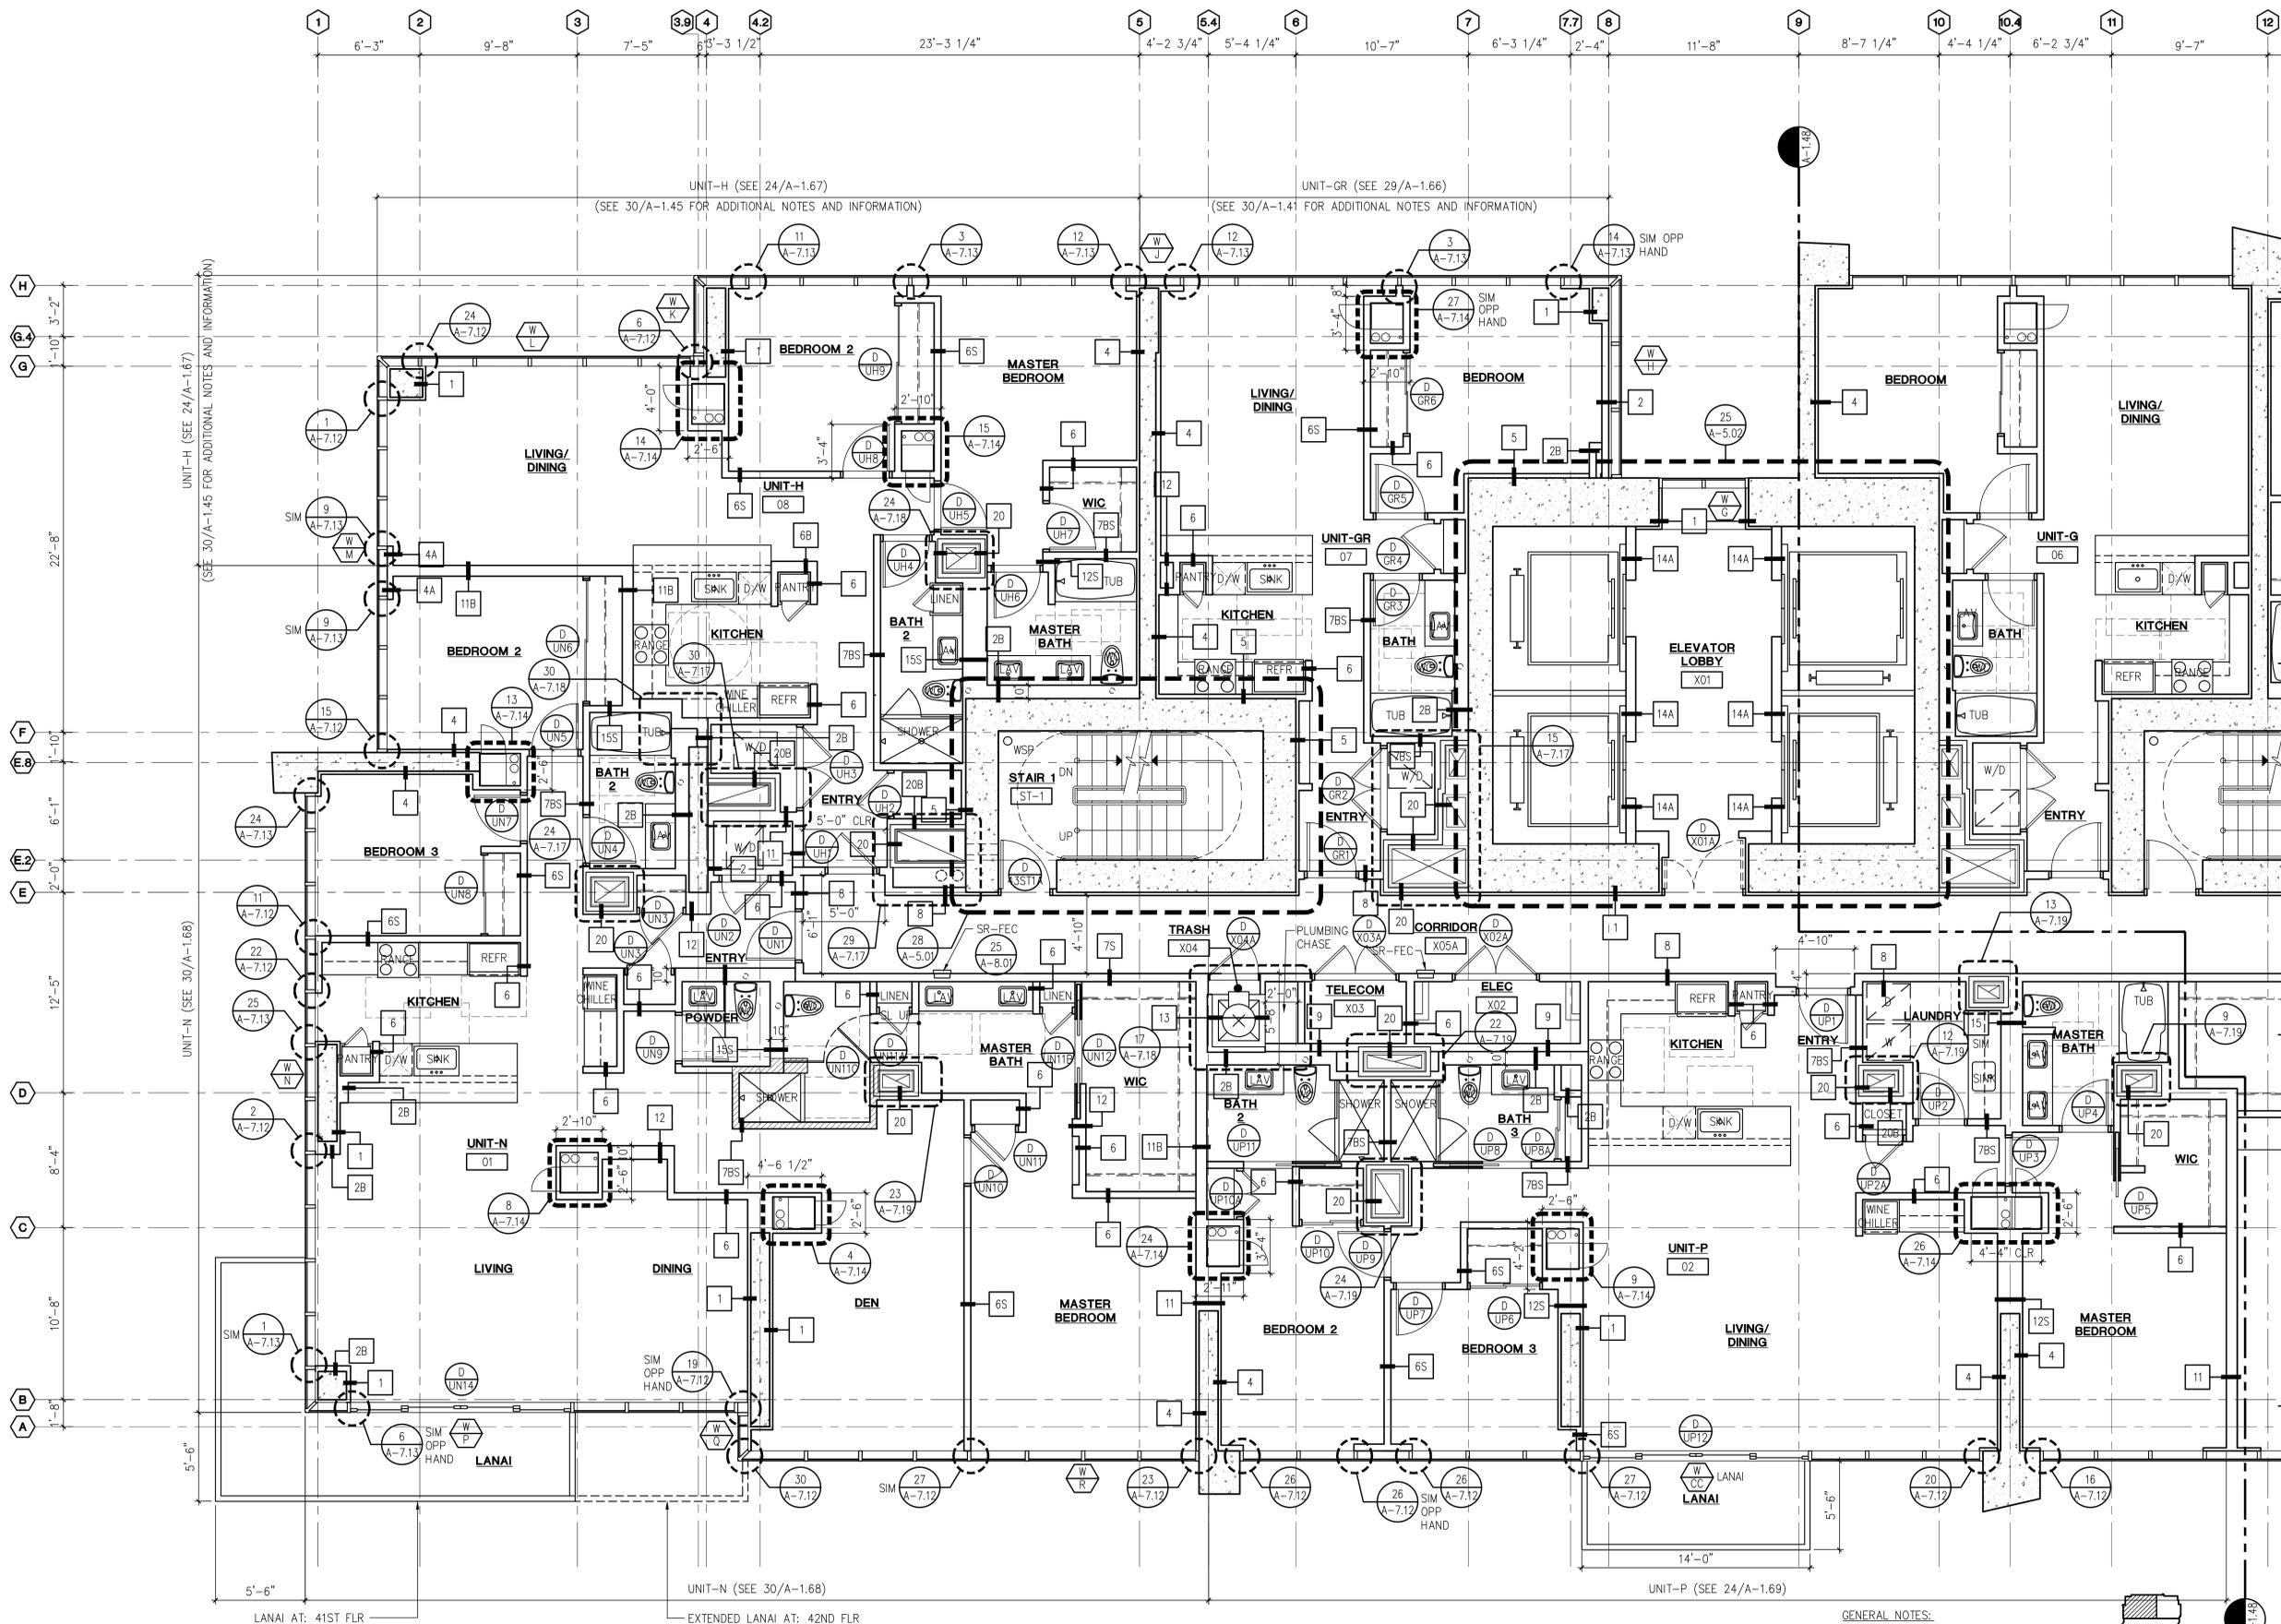

**30 FORTY-FIRST AND FORTY-SECOND FLOOR TOWER PLAN**  
 SCALE: 1/4" = 1'-0"

- GENERAL NOTES:
- SEE SHT. A-7.51 FOR PARTITION TYPES.
  - SEE SHT. A-7.01 THRU 7.04 FOR DOOR SCHEDULE.
  - THE 'X' IN THE DOOR OR ROOM NUMBER DENOTES 41ST OR 42ND FLOOR AS OCCURS.
  - SEE SHT. A-3.10 THRU A-3.12 FOR WINDOW TYPES.

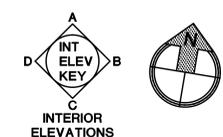

KEY PLAN

Revision Number/Description

PALEKANA PERMITS  
 THIRD PARTY CERTIFICATION

<input type="checkbox"/> Bldg. Code	<input type="checkbox"/> Elec. Code
<input type="checkbox"/> Mech. Code	<input type="checkbox"/> ZPRB (Land Use Ordinance)
<input type="checkbox"/> Structural (Non-Single/2-Family Dwellings)	

**WAIHONUA**  
 AT KEWALO  
 Kewalo Development LLC  
 TMK: 2-3-006: 017


Project Name

Drawing Title  
 FORTY-FIRST AND FORTY-SECOND FLOOR TOWER PLAN

Project Number 10023	Date 26 MARCH 2012
Drawn KK, CS, LT	Checked MG, JO
Designed MG, CS, LT	

Drawing Number  
**A-1.47**

Sheet No. of

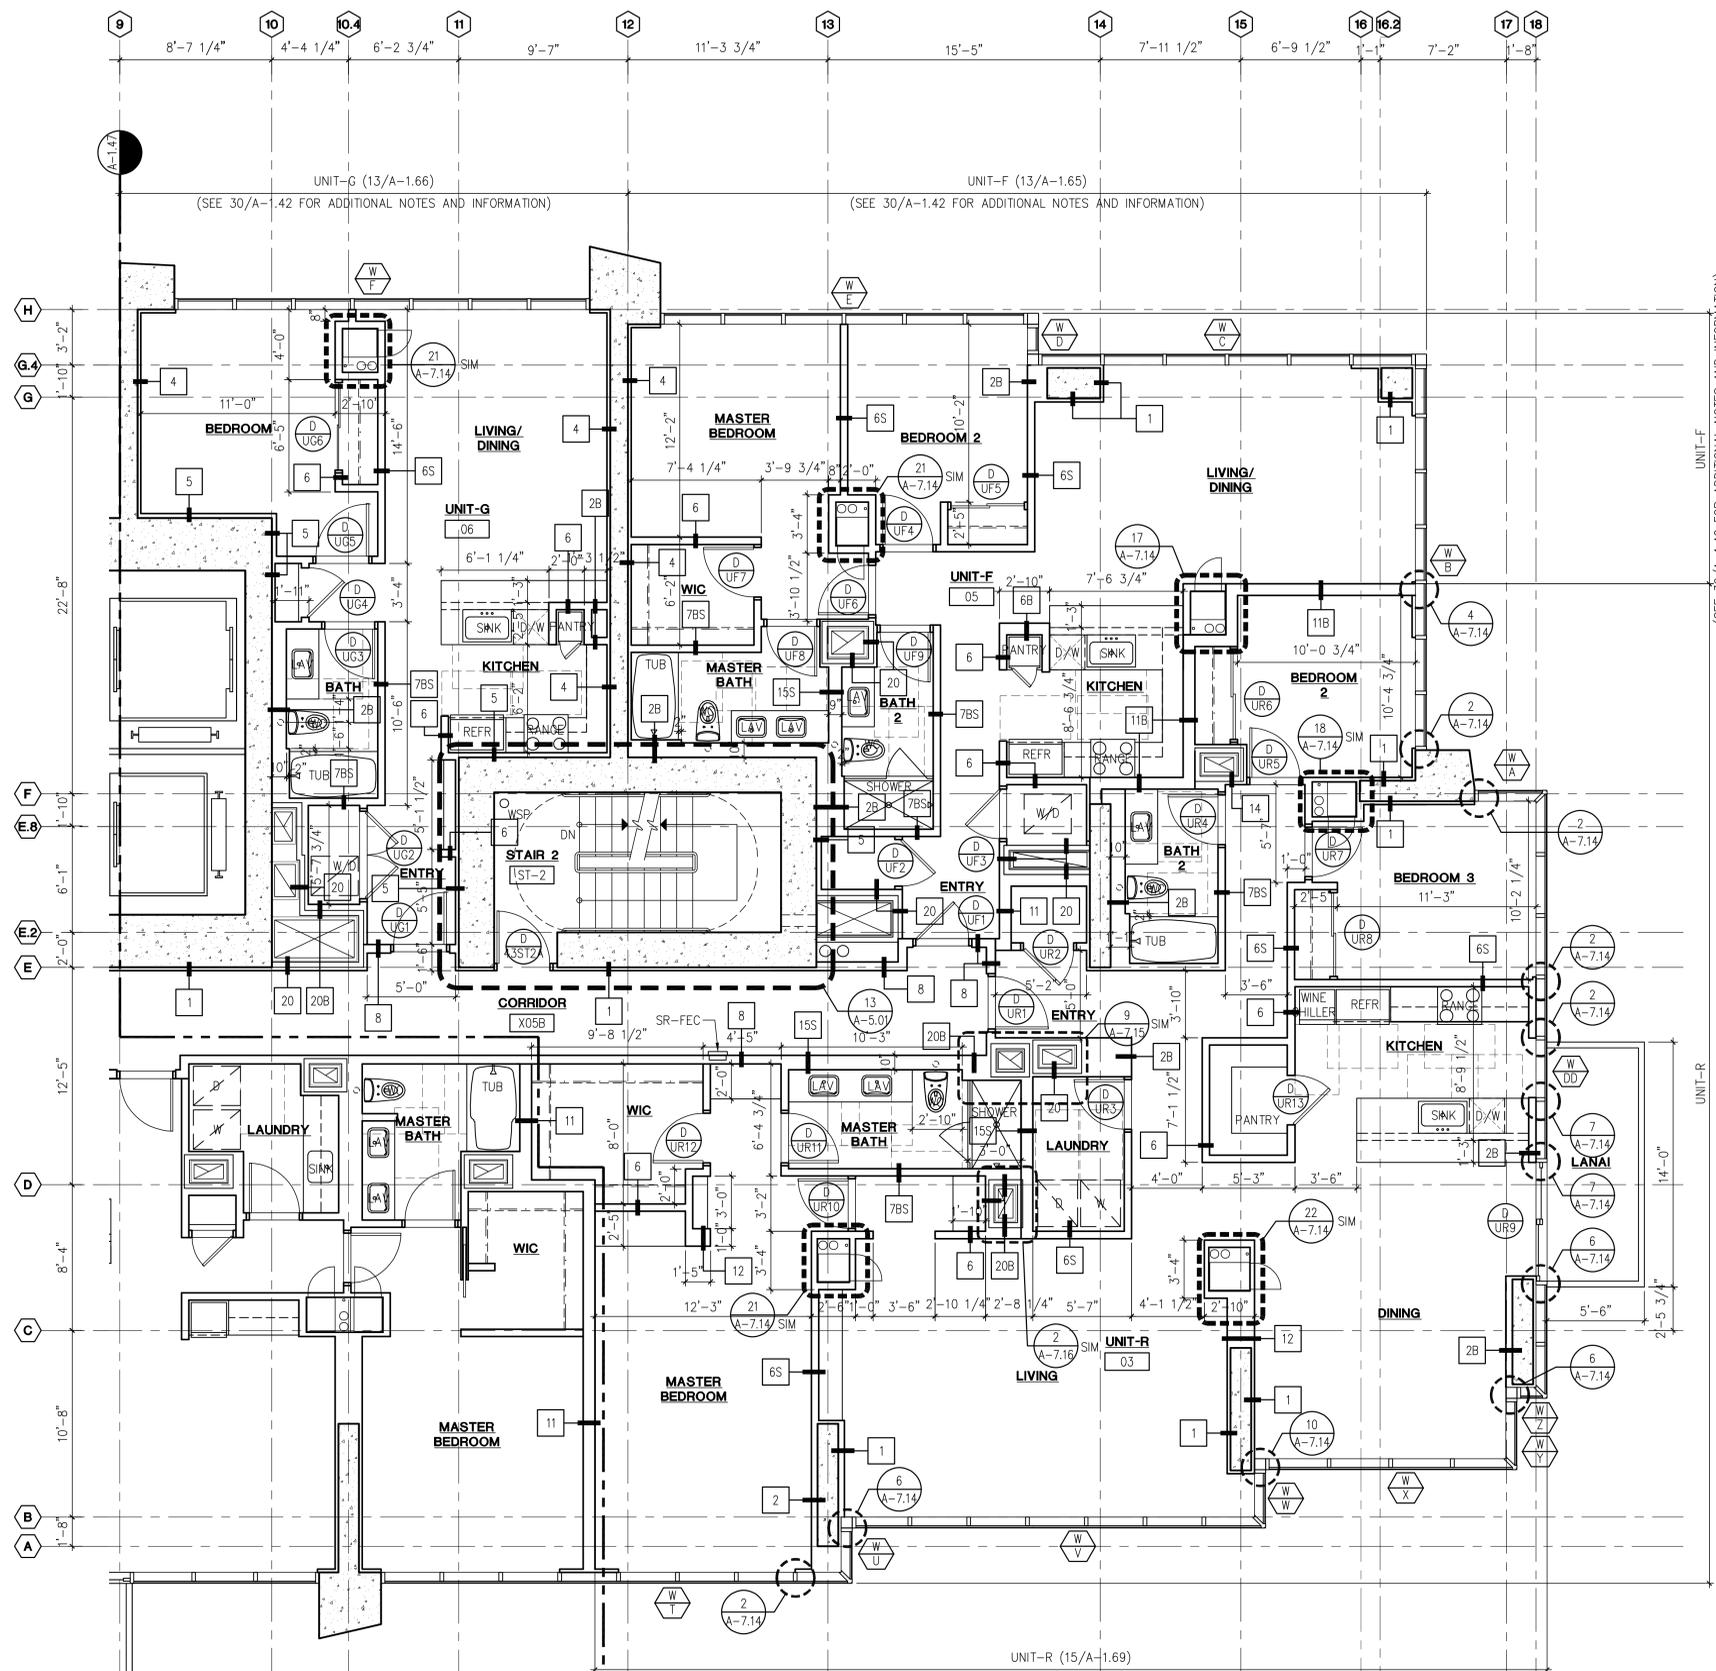


(SEE 30/A-1.42 FOR ADDITIONAL NOTES AND INFORMATION)

UNIT-F


UNIT-R

UNIT-R (15/A-1.69)

**30 FORTY-FIRST AND FORTY-SECOND FLOOR TOWER PLAN**  
 SCALE: 1/4" = 1'-0"

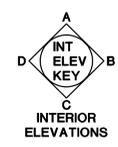

- GENERAL NOTES:
1. SEE SHT. A-7.51 FOR PARTITION TYPES.
  2. SEE SHT. A-7.01 THRU 7.04 FOR DOOR SCHEDULE.
  3. THE 'X' IN THE DOOR OR ROOM NUMBER DENOTES 41ST OR 42ND FLOOR AS OCCURS.
  4. SEE SHT. A-3.10 THRU A-3.12 FOR WINDOW TYPES.

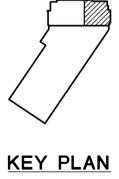


Revision Number/Description


- PALEKANA PERMITS  
 THIRD PARTY CERTIFICATION
- Bldg. Code  Elec. Code
  - Mech. Code  ZPRB (Land Use Ordinance)
  - Structural (Non-Single/Family Dwellings)

**WAIHONU**  
 AT KEWALO  
 Kewalo Development LLC  
 TMK: 2-3-006:017


Project Name		Drawing Title	
10023		FORTY-FIRST AND FORTY-SECOND FLOOR TOWER PLAN	
Project Number	Date	Project Number	Date
10023	26 MARCH 2012	10023	26 MARCH 2012
Drawn	Checked	Designed	
KK, CS, LT	MG, JO	MG, CS, LT	
Drawing Number		Drawing Number	
A-1.48		A-1.48	
Sheet No. of		Sheet No. of	

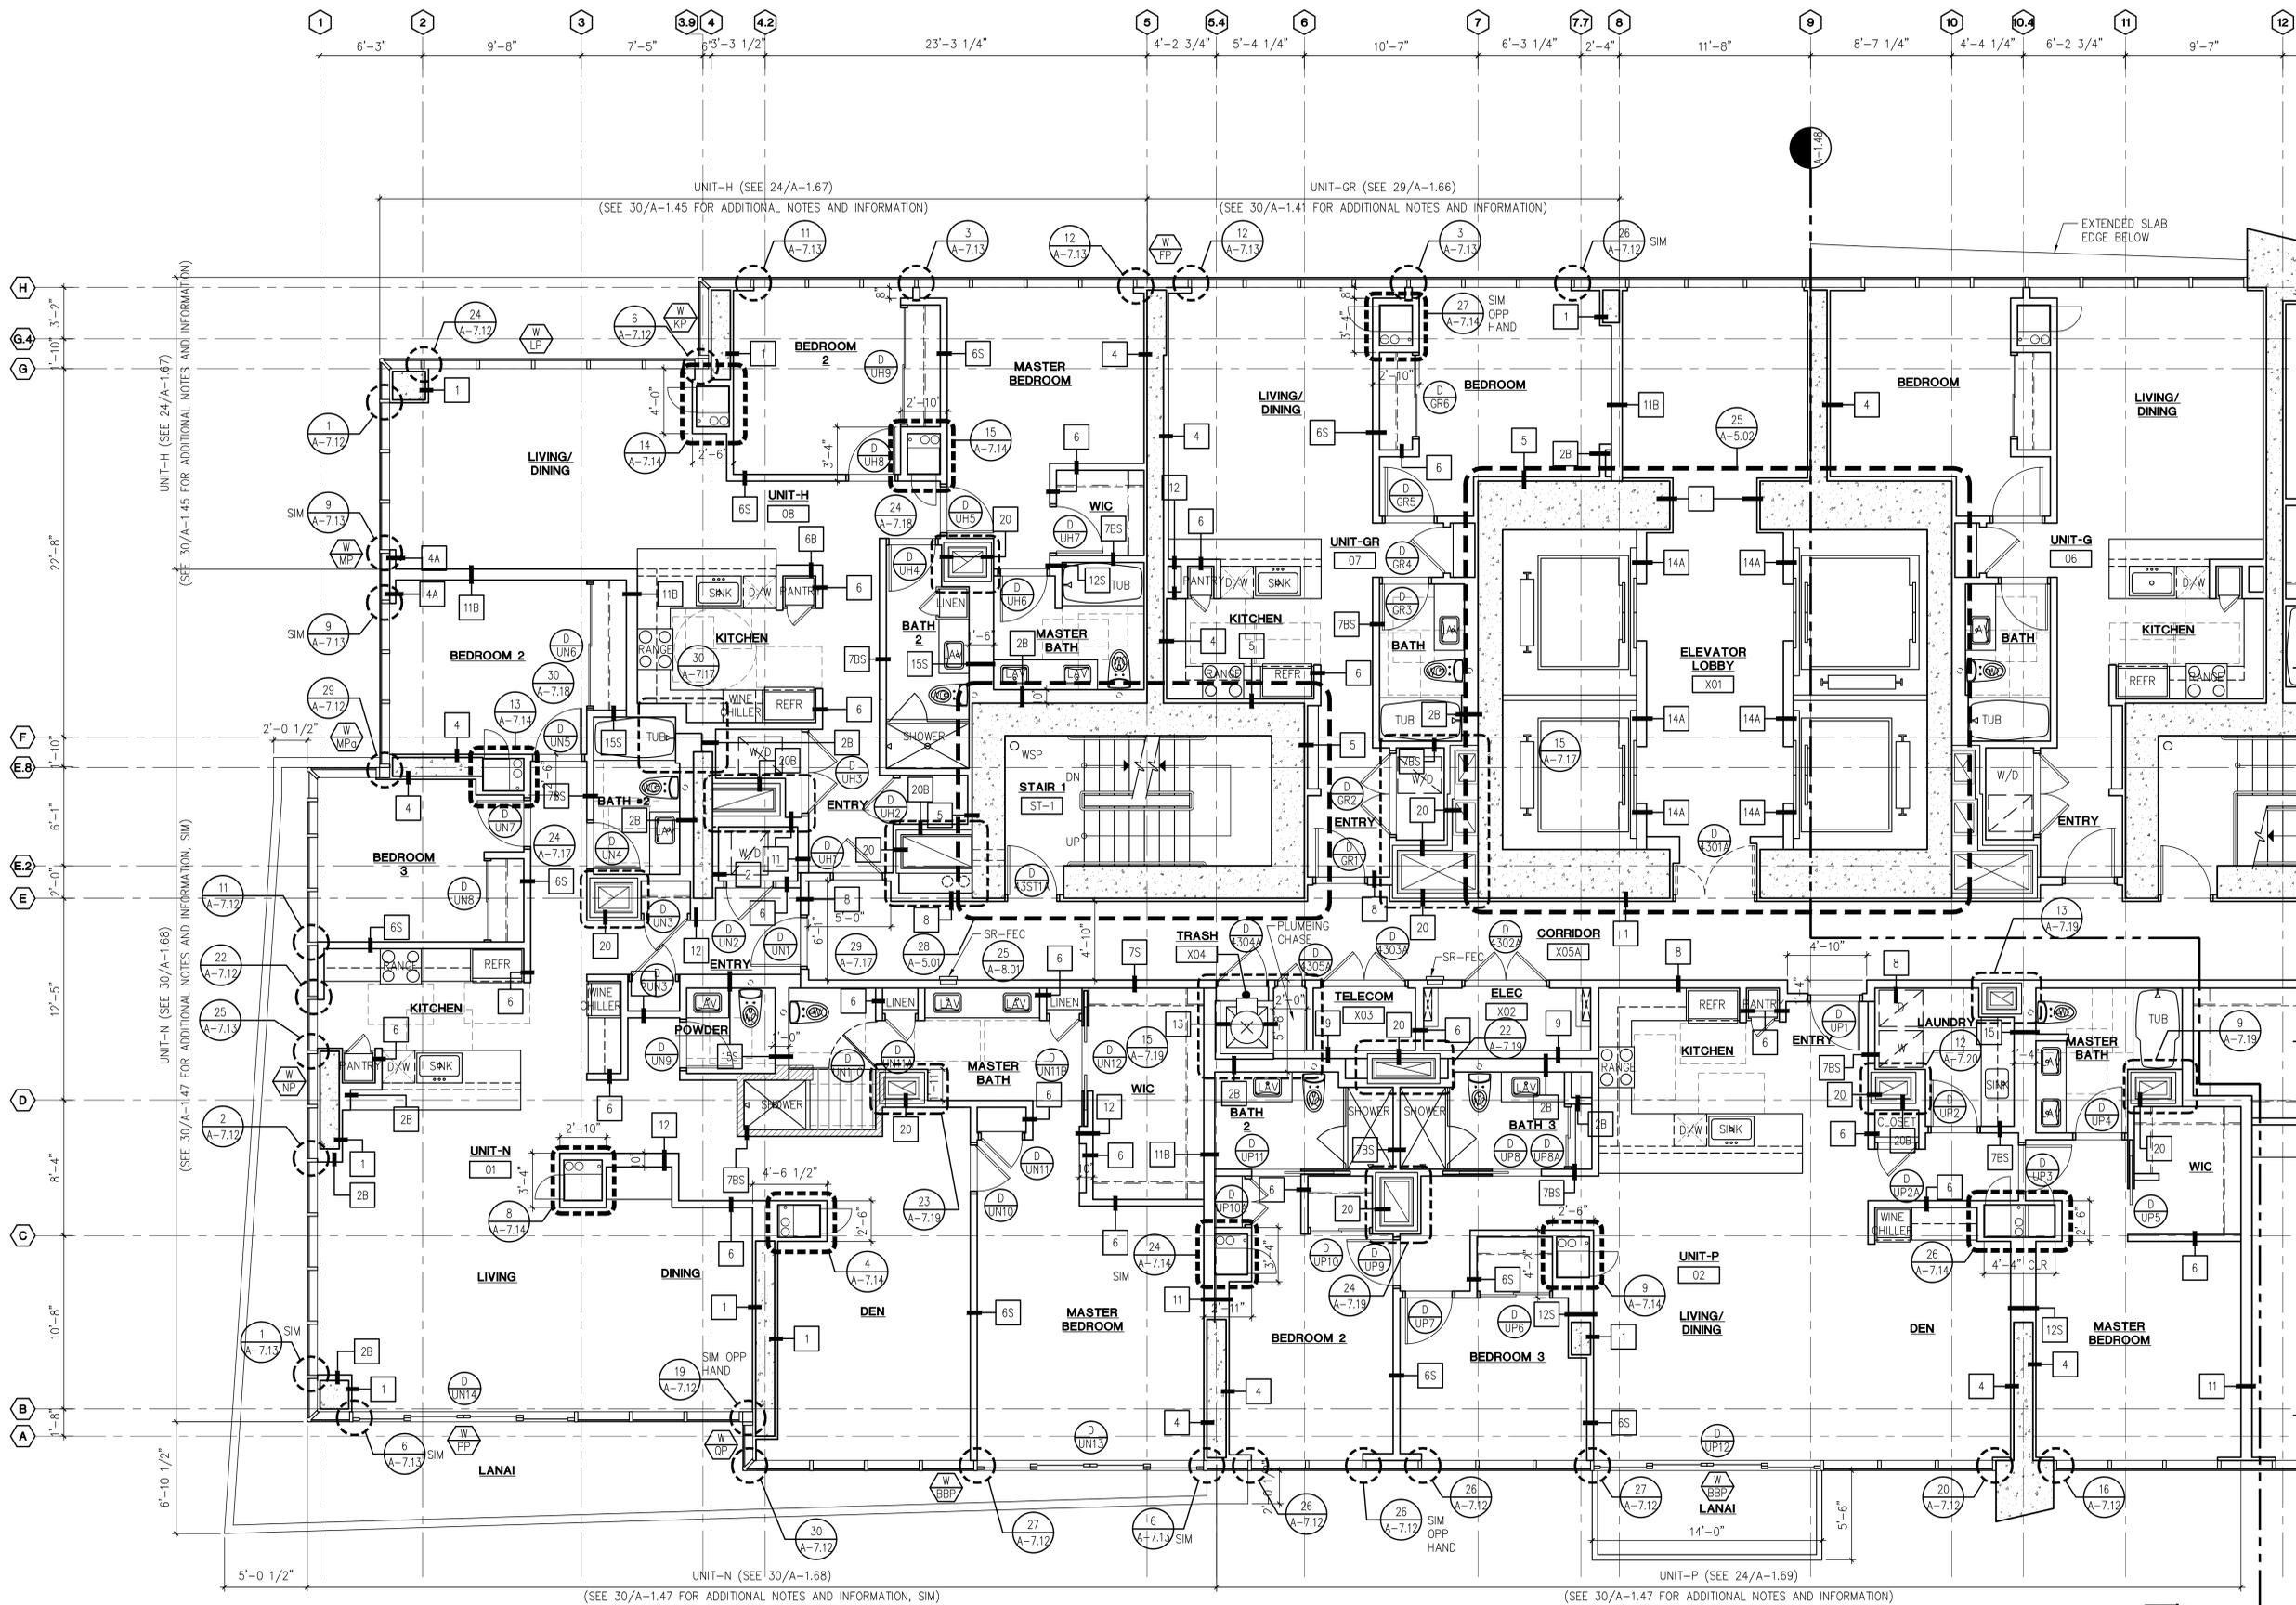

**30 FORTY THIRD FLOOR TOWER PLAN**  
 SCALE: 1/4" = 1'-0"

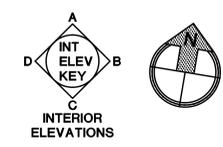

- GENERAL NOTES:**
- SEE SHT. A-7.51 FOR PARTITION TYPES.
  - SEE SHT. A-7.01 THRU 7.04 FOR DOOR SCHEDULE.
  - SEE SHT. A-3.10 THRU A-3.12 FOR WINDOW TYPES.

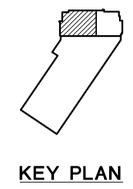

Revision Number/Description

PALEKANA PERMITS  
 THIRD PARTY CERTIFICATION

<input type="checkbox"/> Bldg. Code	<input type="checkbox"/> Elec. Code
<input type="checkbox"/> Mech. Code	<input type="checkbox"/> ZPRB (Land Use Ordinance)
<input type="checkbox"/> Structural (Non-Single/2-Family Dwellings)	

**WAIHONU**  
 AT KEWALO  
 Kewalo Development LLC  
 TMK: 2-3-006: 017


Project Name

Drawing Title  
 FORTY THIRD FLOOR TOWER PLAN

Project Number 10023	Date 26 MARCH 2012
Drawn KK, CS, LT	Checked MG, JO
Designed MG, CS, LT	

Drawing Number  
**A-1.49**

Sheet No. of

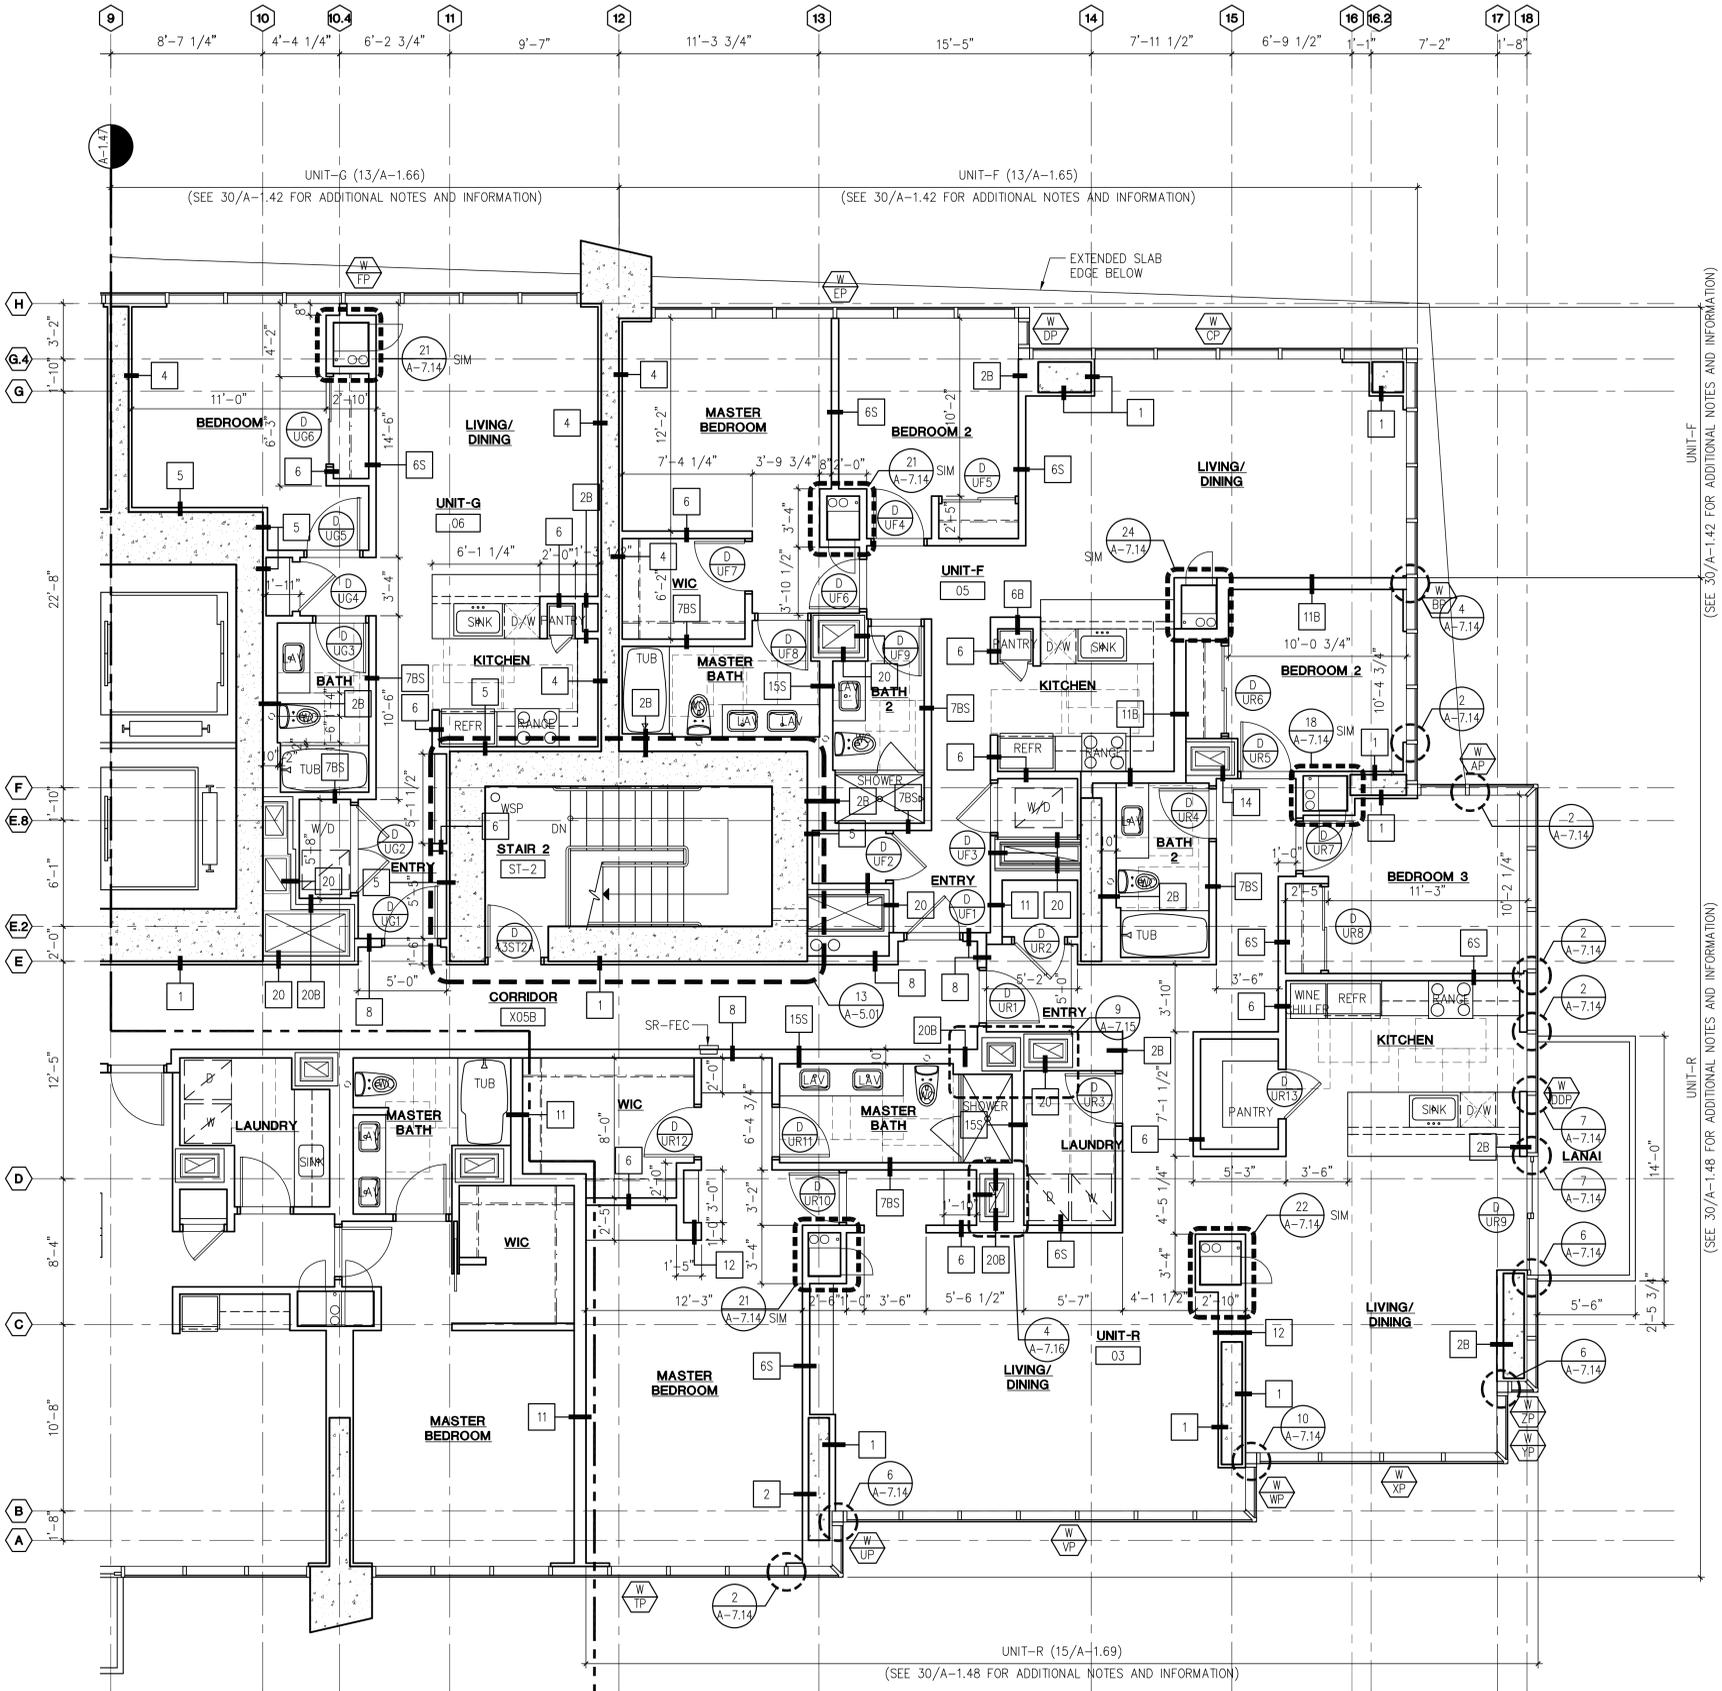


UNIT-F (SEE 30/A-1.42 FOR ADDITIONAL NOTES AND INFORMATION)


UNIT-F (SEE 30/A-1.42 FOR ADDITIONAL NOTES AND INFORMATION)

UNIT-R (SEE 30/A-1.48 FOR ADDITIONAL NOTES AND INFORMATION)

**30 FORTY THIRD FLOOR TOWER PLAN**  
 SCALE: 1/4" = 1'-0"

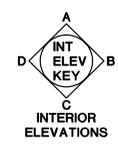

- GENERAL NOTES:
- SEE SHT. A-7.51 FOR PARTITION TYPES.
  - SEE SHT. A-7.01 THRU 7.04 FOR DOOR SCHEDULE.
  - SEE SHT. A-3.10 THRU A-3.12 FOR WINDOW TYPES.

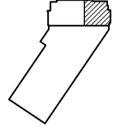

Revision Number/Description

PALEKANA PERMITS  
 THIRD PARTY CERTIFICATION

<input type="checkbox"/> Bldg. Code	<input type="checkbox"/> Elec. Code
<input type="checkbox"/> Mech. Code	<input type="checkbox"/> ZPRB (Land Use Ordinance)
<input type="checkbox"/> Structural (Non-Single/Family Dwellings)	

**WAIHONU**  
 AT KEWALO  
 Kewalo Development LLC  
 TMK: 2-3-006:017

Project Name

Drawing Title  
 FORTY THIRD FLOOR TOWER PLAN

Project Number 10023	Date 26 MARCH 2012
Drawn KK, CS, LT	Checked MG, JO
Designed MG, CS, LT	

Drawing Number  
**A-1.50**

Sheet No. of

Revision Number/Description

PALEKANA PERMITS  
 THIRD PARTY CERTIFICATION  
 Bldg. Code  Elec. Code  
 Mech. Code  ZPRB (Land Use Ordinance)  
 Structural (Non-Single/2-Family Dwellings)

**WAIHONU**  
 AT KEWALO  
 Kewalo Development LLC  
 TMK: 2-3-006: 017

Project Name


Drawing Title  
 TOWER ROOF PLAN

Project Number 10023	Date 26 MARCH 2012
Drawn KK, CS, LT	Checked MG, JO
Designed MG, CS, LT	

Drawing Number

**A-1.51**

Sheet No. of

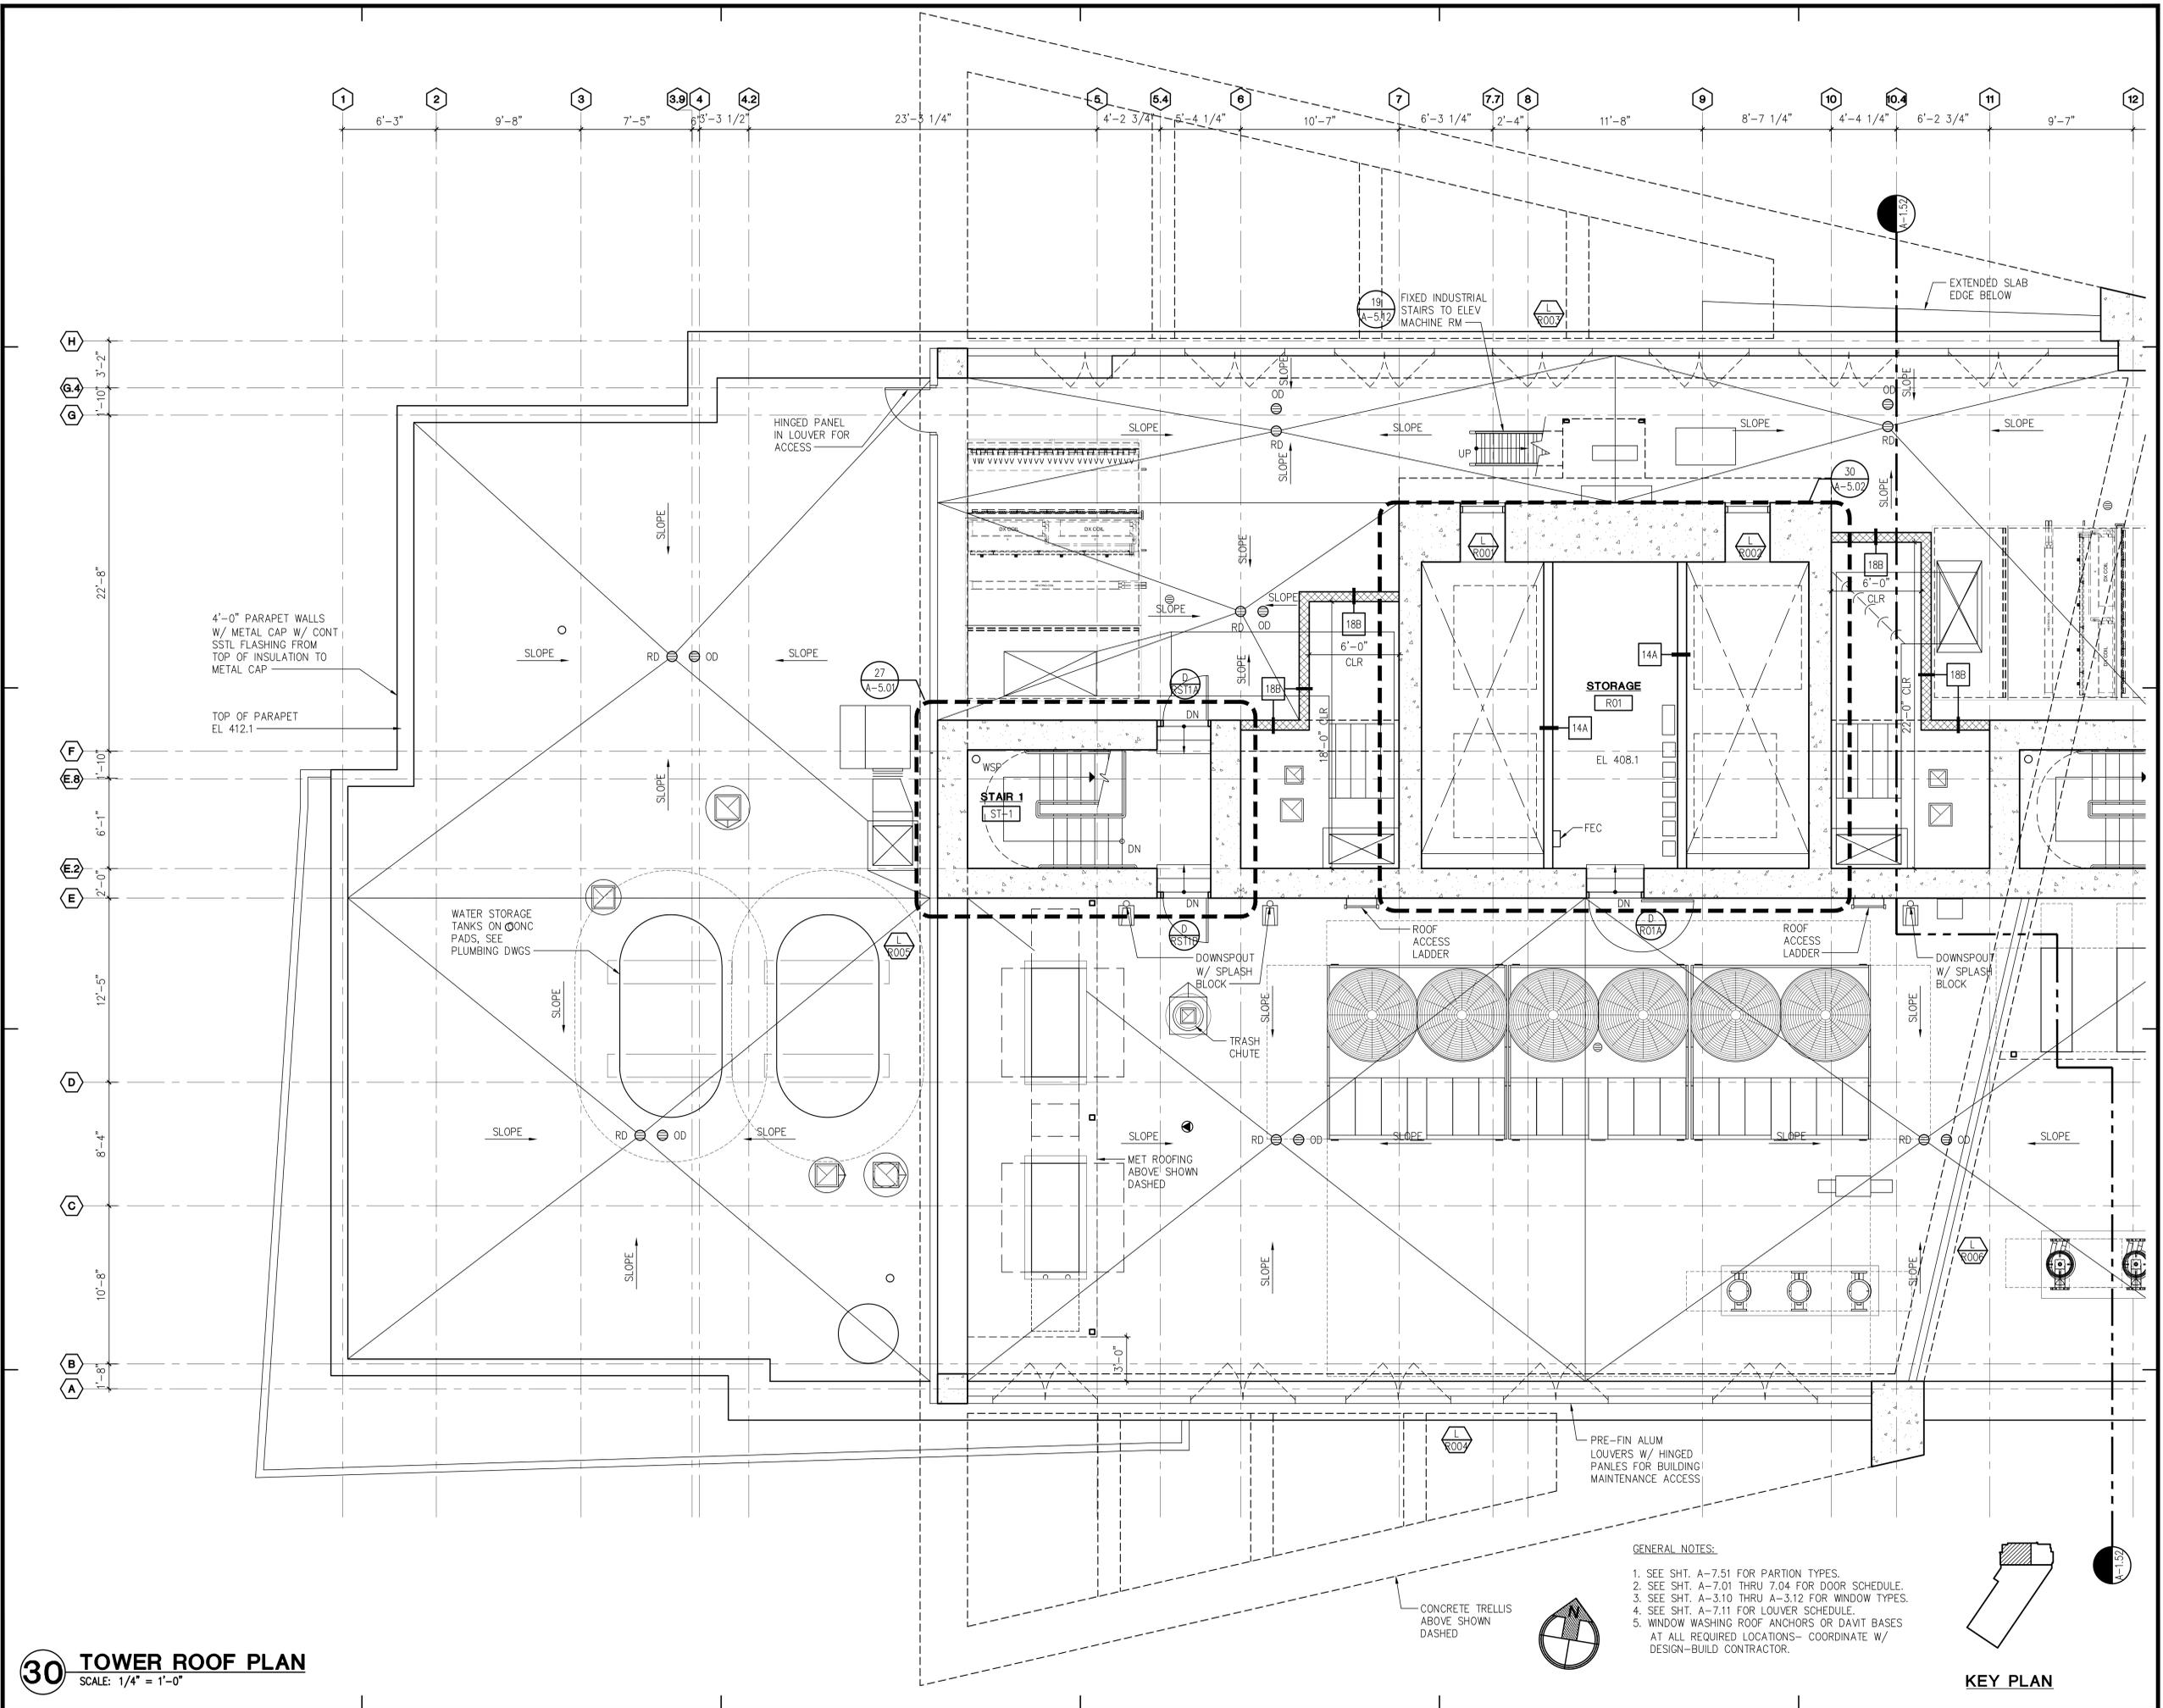

**30 TOWER ROOF PLAN**  
 SCALE: 1/4" = 1'-0"

**KEY PLAN**

Revision Number/Description  
 ADDENDUM 3-07 MAY 2012

PALEKANA PERMITS  
 THIRD PARTY CERTIFICATION  
 Bldg. Code  Elec. Code  
 Mech. Code  ZPRB (Land Use Ordinance)  
 Structural (Non-Single/2-Family Dwellings)

**WAIHONU**  
 AT KEWALO  
 Kewalo Development LLC  
 TMK: 2-3-006: 017

Project Name

Drawing Title  
 TOWER ROOF PLAN


Project Number 10023 Date 26 MARCH 2012

Drawn KK, CS, LT Checked MG, JO Designed MG, CS, LT

Drawing Number


**A-1.52**

Sheet No. of

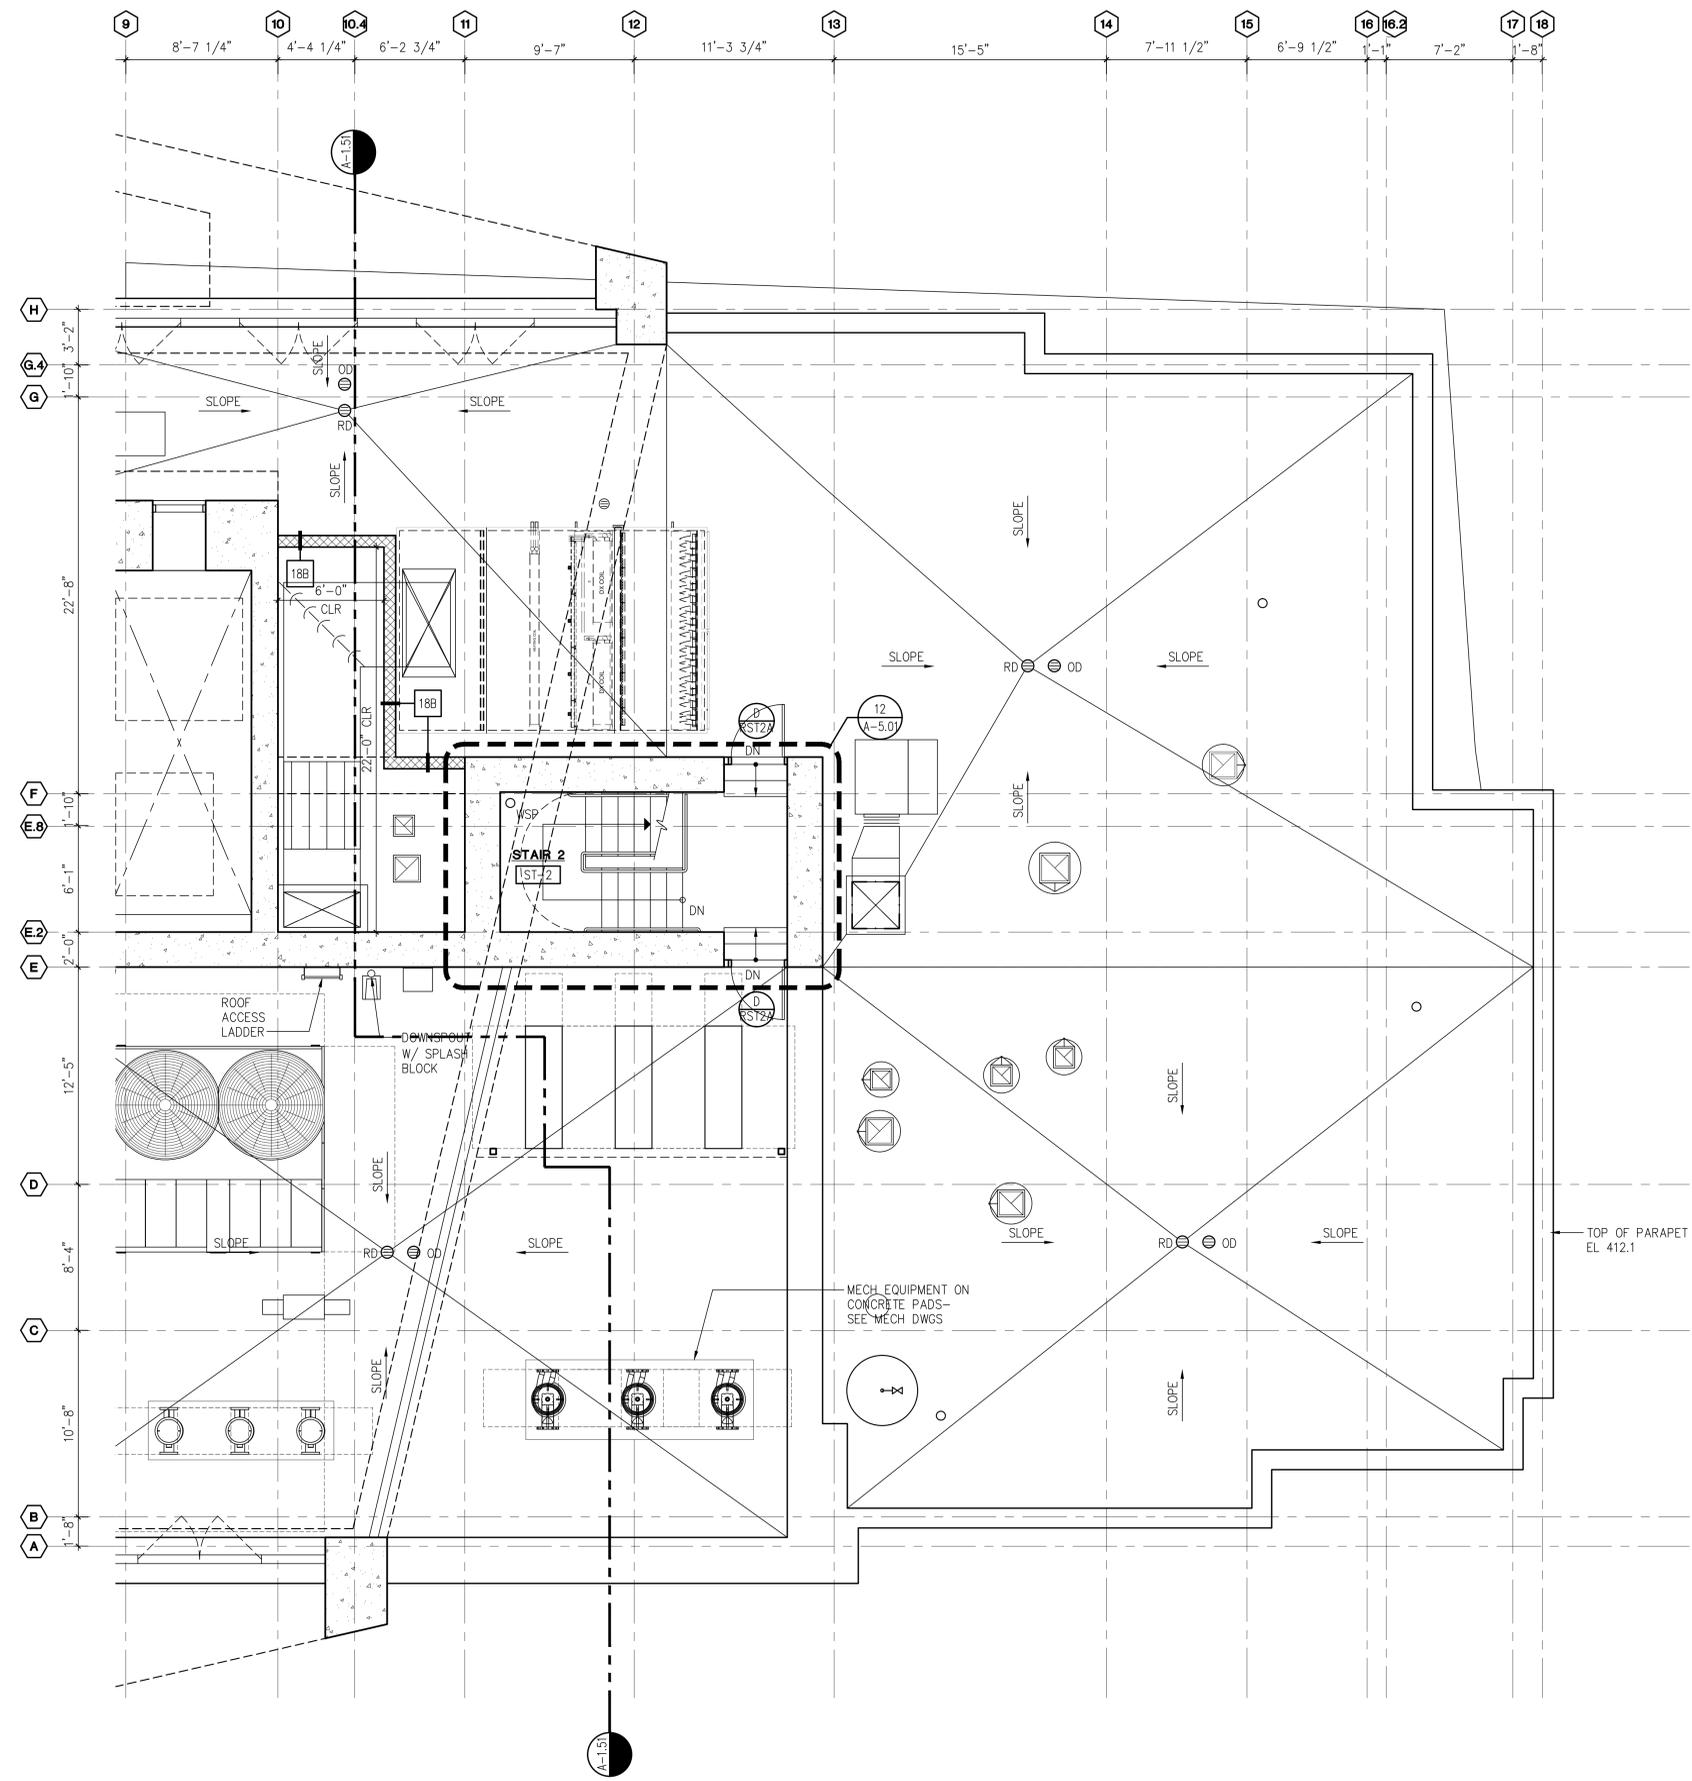

GENERAL NOTES:

1. SEE SHT. A-7.51 FOR PARTION TYPES.
2. SEE SHT. A-7.01 THRU 7.04 FOR DOOR SCHEDULE.
3. SEE SHT. A-3.10 THRU A-3.12 FOR WINDOW TYPES.
4. WINDOW WASHING ROOF ANCHORS OR DAVIT BASES AT ALL REQUIRED LOCATIONS- COORDINATE W/ DESIGN-BUILD CONTRACTOR.

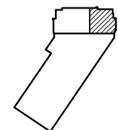


KEY PLAN









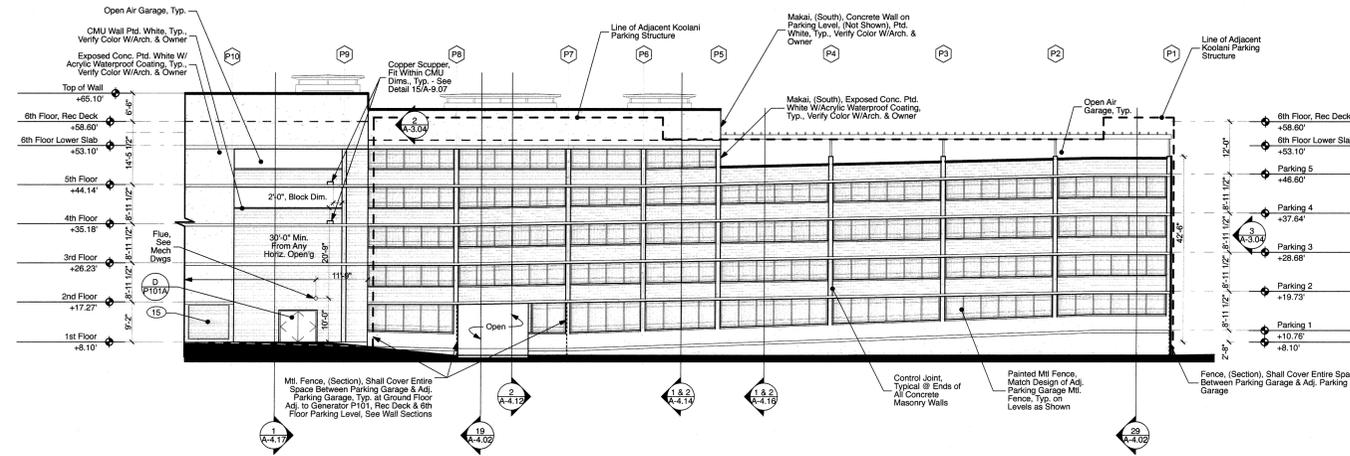


**4 Garage West Elevation**  
 SCALE: 1/16" = 1'-0"

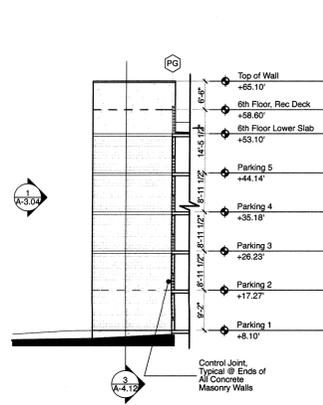

**3 Garage Partial South Elevation**  
 SCALE: 1/16" = 1'-0"

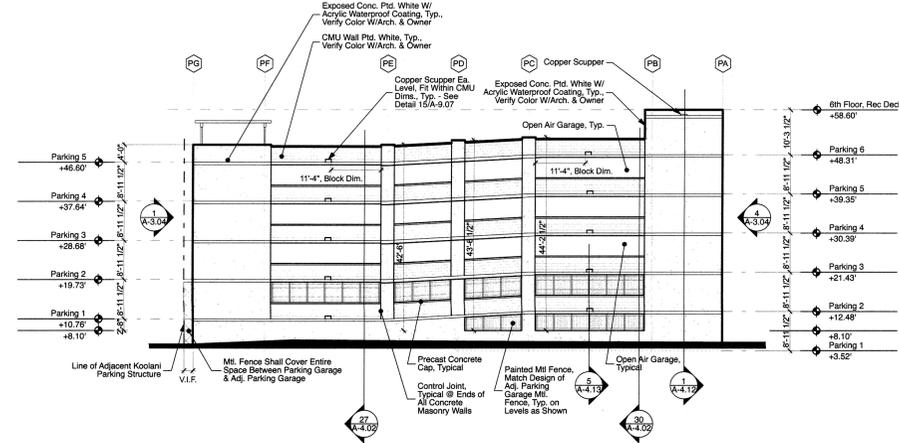

**2 Garage South Elevation**  
 SCALE: 1/16" = 1'-0"

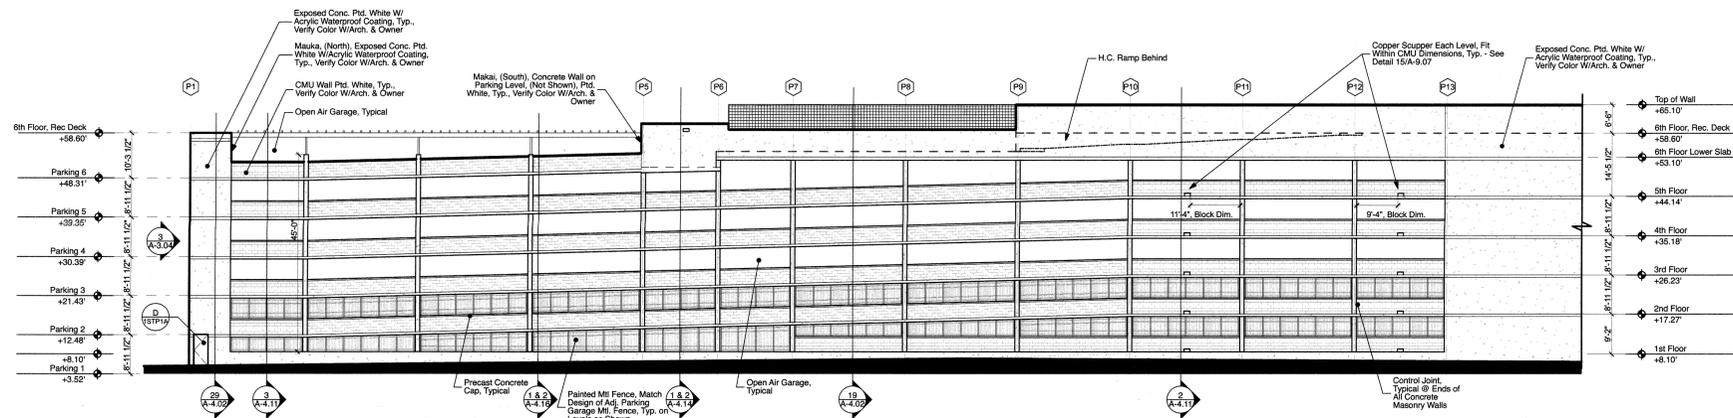

**1 Garage East Elevation**  
 SCALE: 1/16" = 1'-0"

Revision Number/Description

PALEKANA PERMITS  
 THIRD PARTY CERTIFICATION  
 Bldg. Code Elec. Code  
 Mech. Code ZPRB (Land Use Ordinance)  
 Structural (Non-Single/Family Dwellings)

**WAIHONU A**  
 AT KEWALO  
 Kewalo Development LLC  
 TMK: 2-3-006: 017

Project Name  
 Drawing Title


Garage / Recreation Deck Elevations

Project Number 101991	Date 26 MARCH 2012
Drawn	Checked
	Designed


Drawing Number  
**A-3.04**  
 Sheet No. of






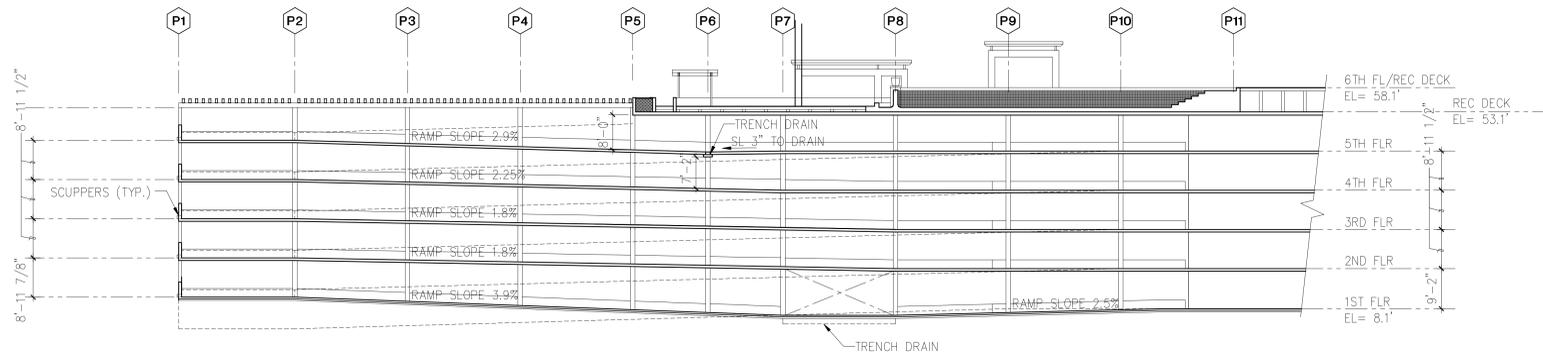


**27 BUILDING SECTION**  
SCALE: 1/16" = 1'-0"

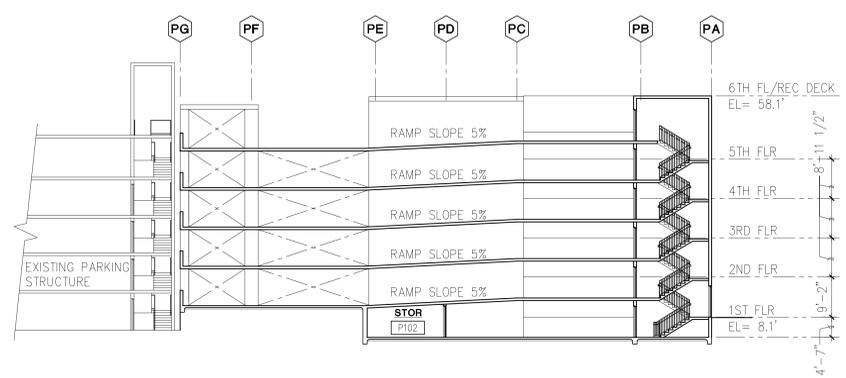


**29 BUILDING SECTION**  
SCALE: 1/16" = 1'-0"

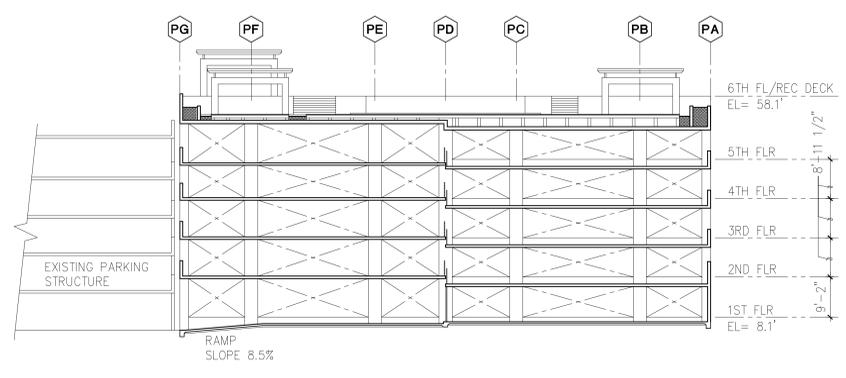

**19 BUILDING SECTION**  
SCALE: 1/16" = 1'-0"

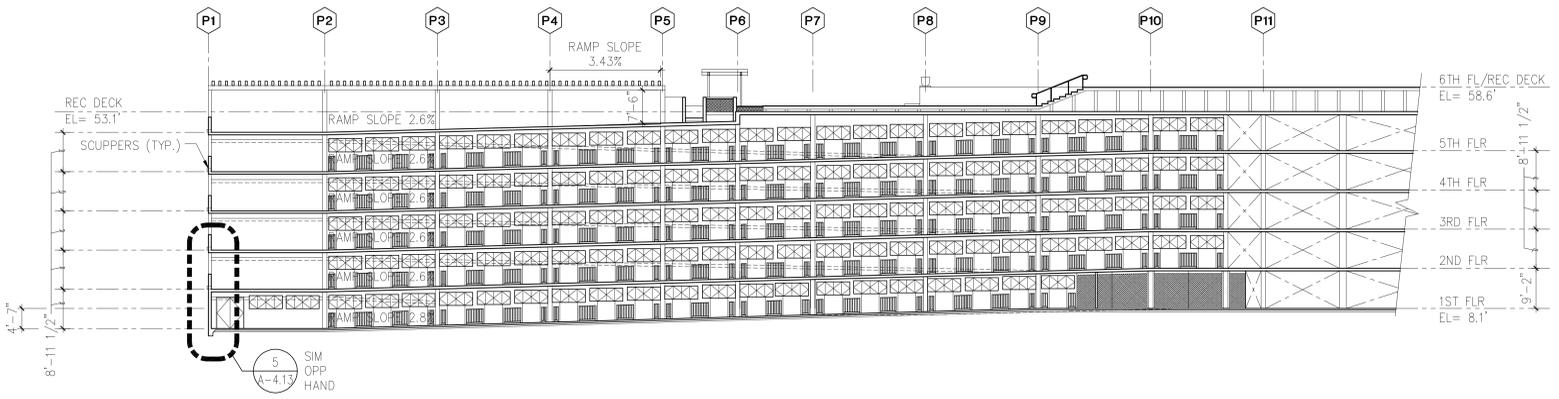

**30 BUILDING SECTION**  
SCALE: 1/16" = 1'-0"

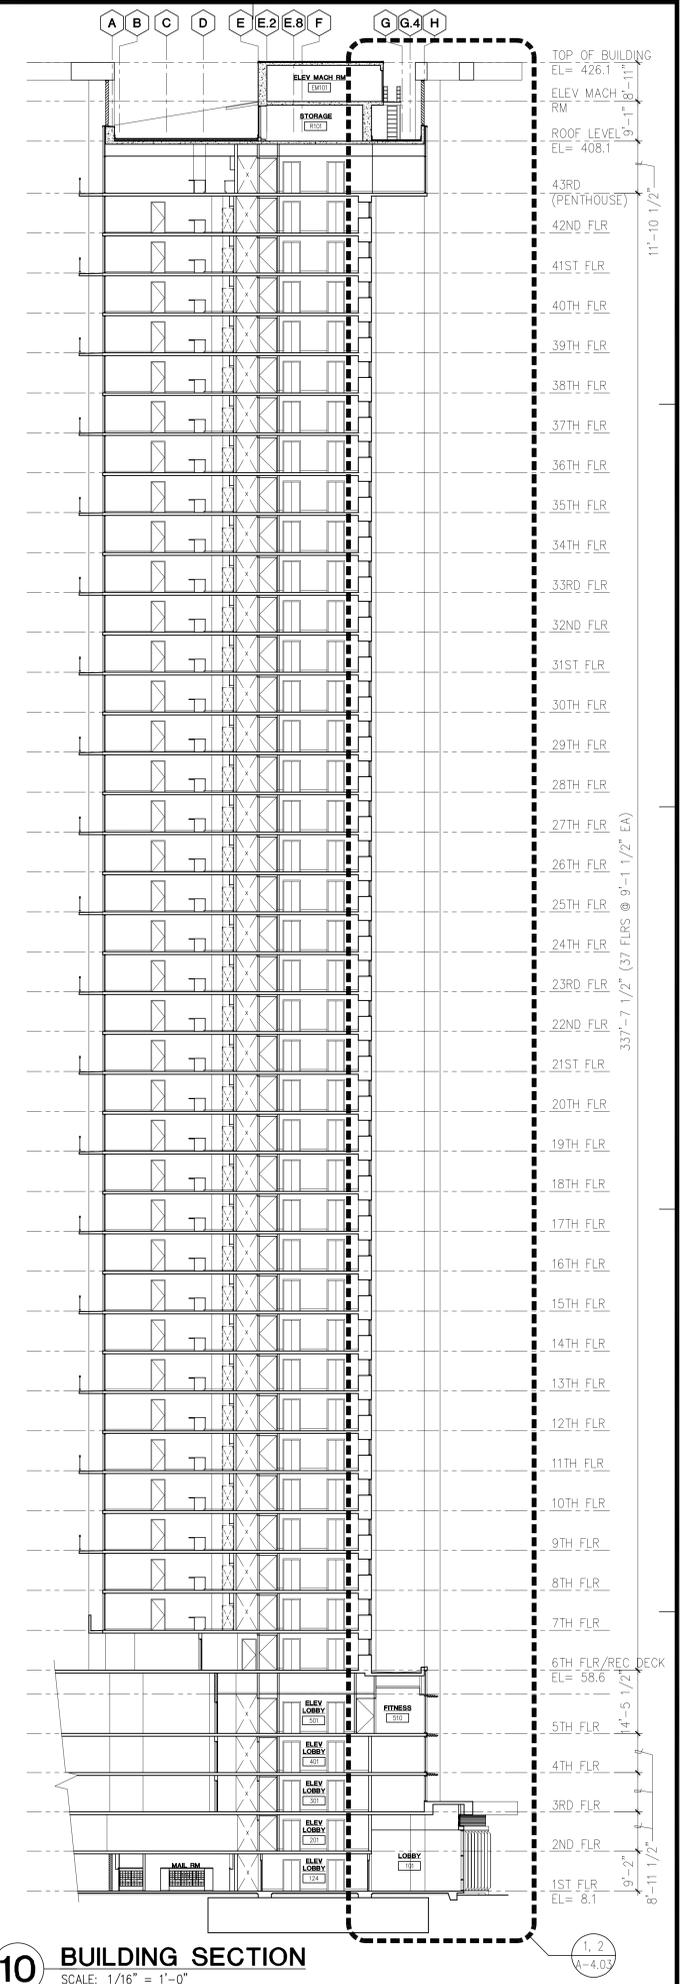

**10 BUILDING SECTION**  
SCALE: 1/16" = 1'-0"

**Design Partners Incorporated**  
Architecture Planning Interior Design

PAPPA GEORGE HAYMES

MICHAEL N. GOSSEL  
LICENSED PROFESSIONAL ARCHITECT  
No. 5402  
HAWAII, U.S.A.

Signature: *Michael N. Gosnell*  
30 APRIL 2012  
Expiration Date of the License

This work was prepared by me or under my supervision and construction of this project will be under my observation.

Revision Number/Description

- PALEKANA PERMITS  
THIRD PARTY CERTIFICATION
- Bldg. Code  Elec. Code
  - Mech. Code  ZPRB (Land Use Ordinance)
  - Structural (Non-Single/Family Dwellings)

**WAIHONUA**  
AT KEWALO  
Kewalo Development LLC  
TMK: 2-3-006:017

Project Number 10023		Date 26 MARCH 2012
Drawn KX, CS, LT	Checked JO, MG	Designed MG, JO, CS
Drawing Number A-4.02		

Sheet No. of