


1. Ko'ula terraced podium - cross section

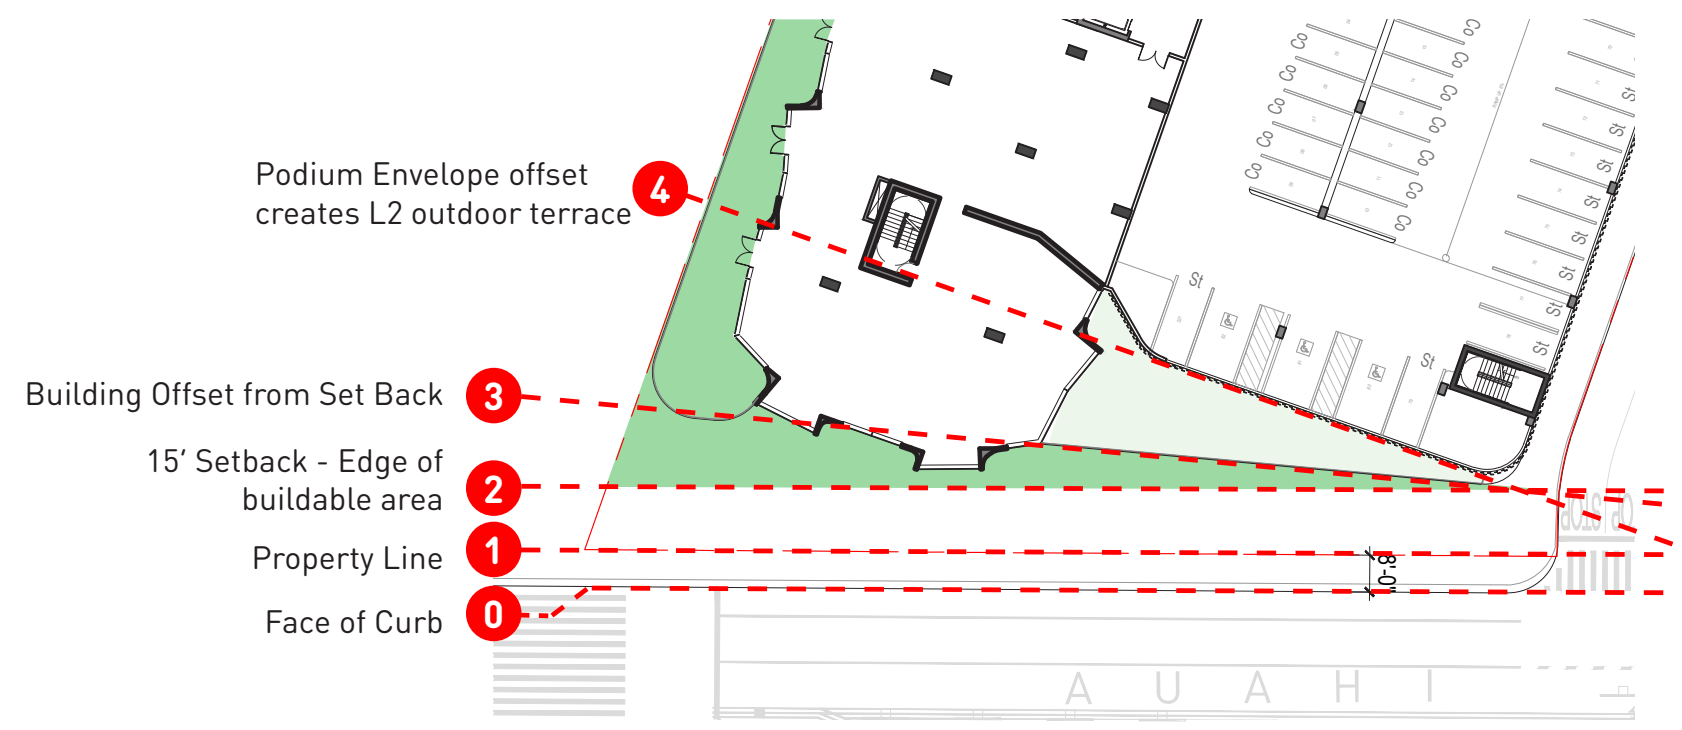

Ko'ula terraced podium - aerial view

LEGEND

L01 Offset

L02 Offset