
 <p><b>WILSON OKAMOTO CORPORATION</b></p>	<p><b>INNOVATION BLOCK AT LOT C MASTER PLAN</b></p>	<p>FIGURE</p> <p>1-3</p>
	<p><b>PROJECT LOCATION</b></p>	



PHASE 3 ZONING

\*SEE DEVELOPMENT CRITERIA - ZONING & PARKING ANALYSIS

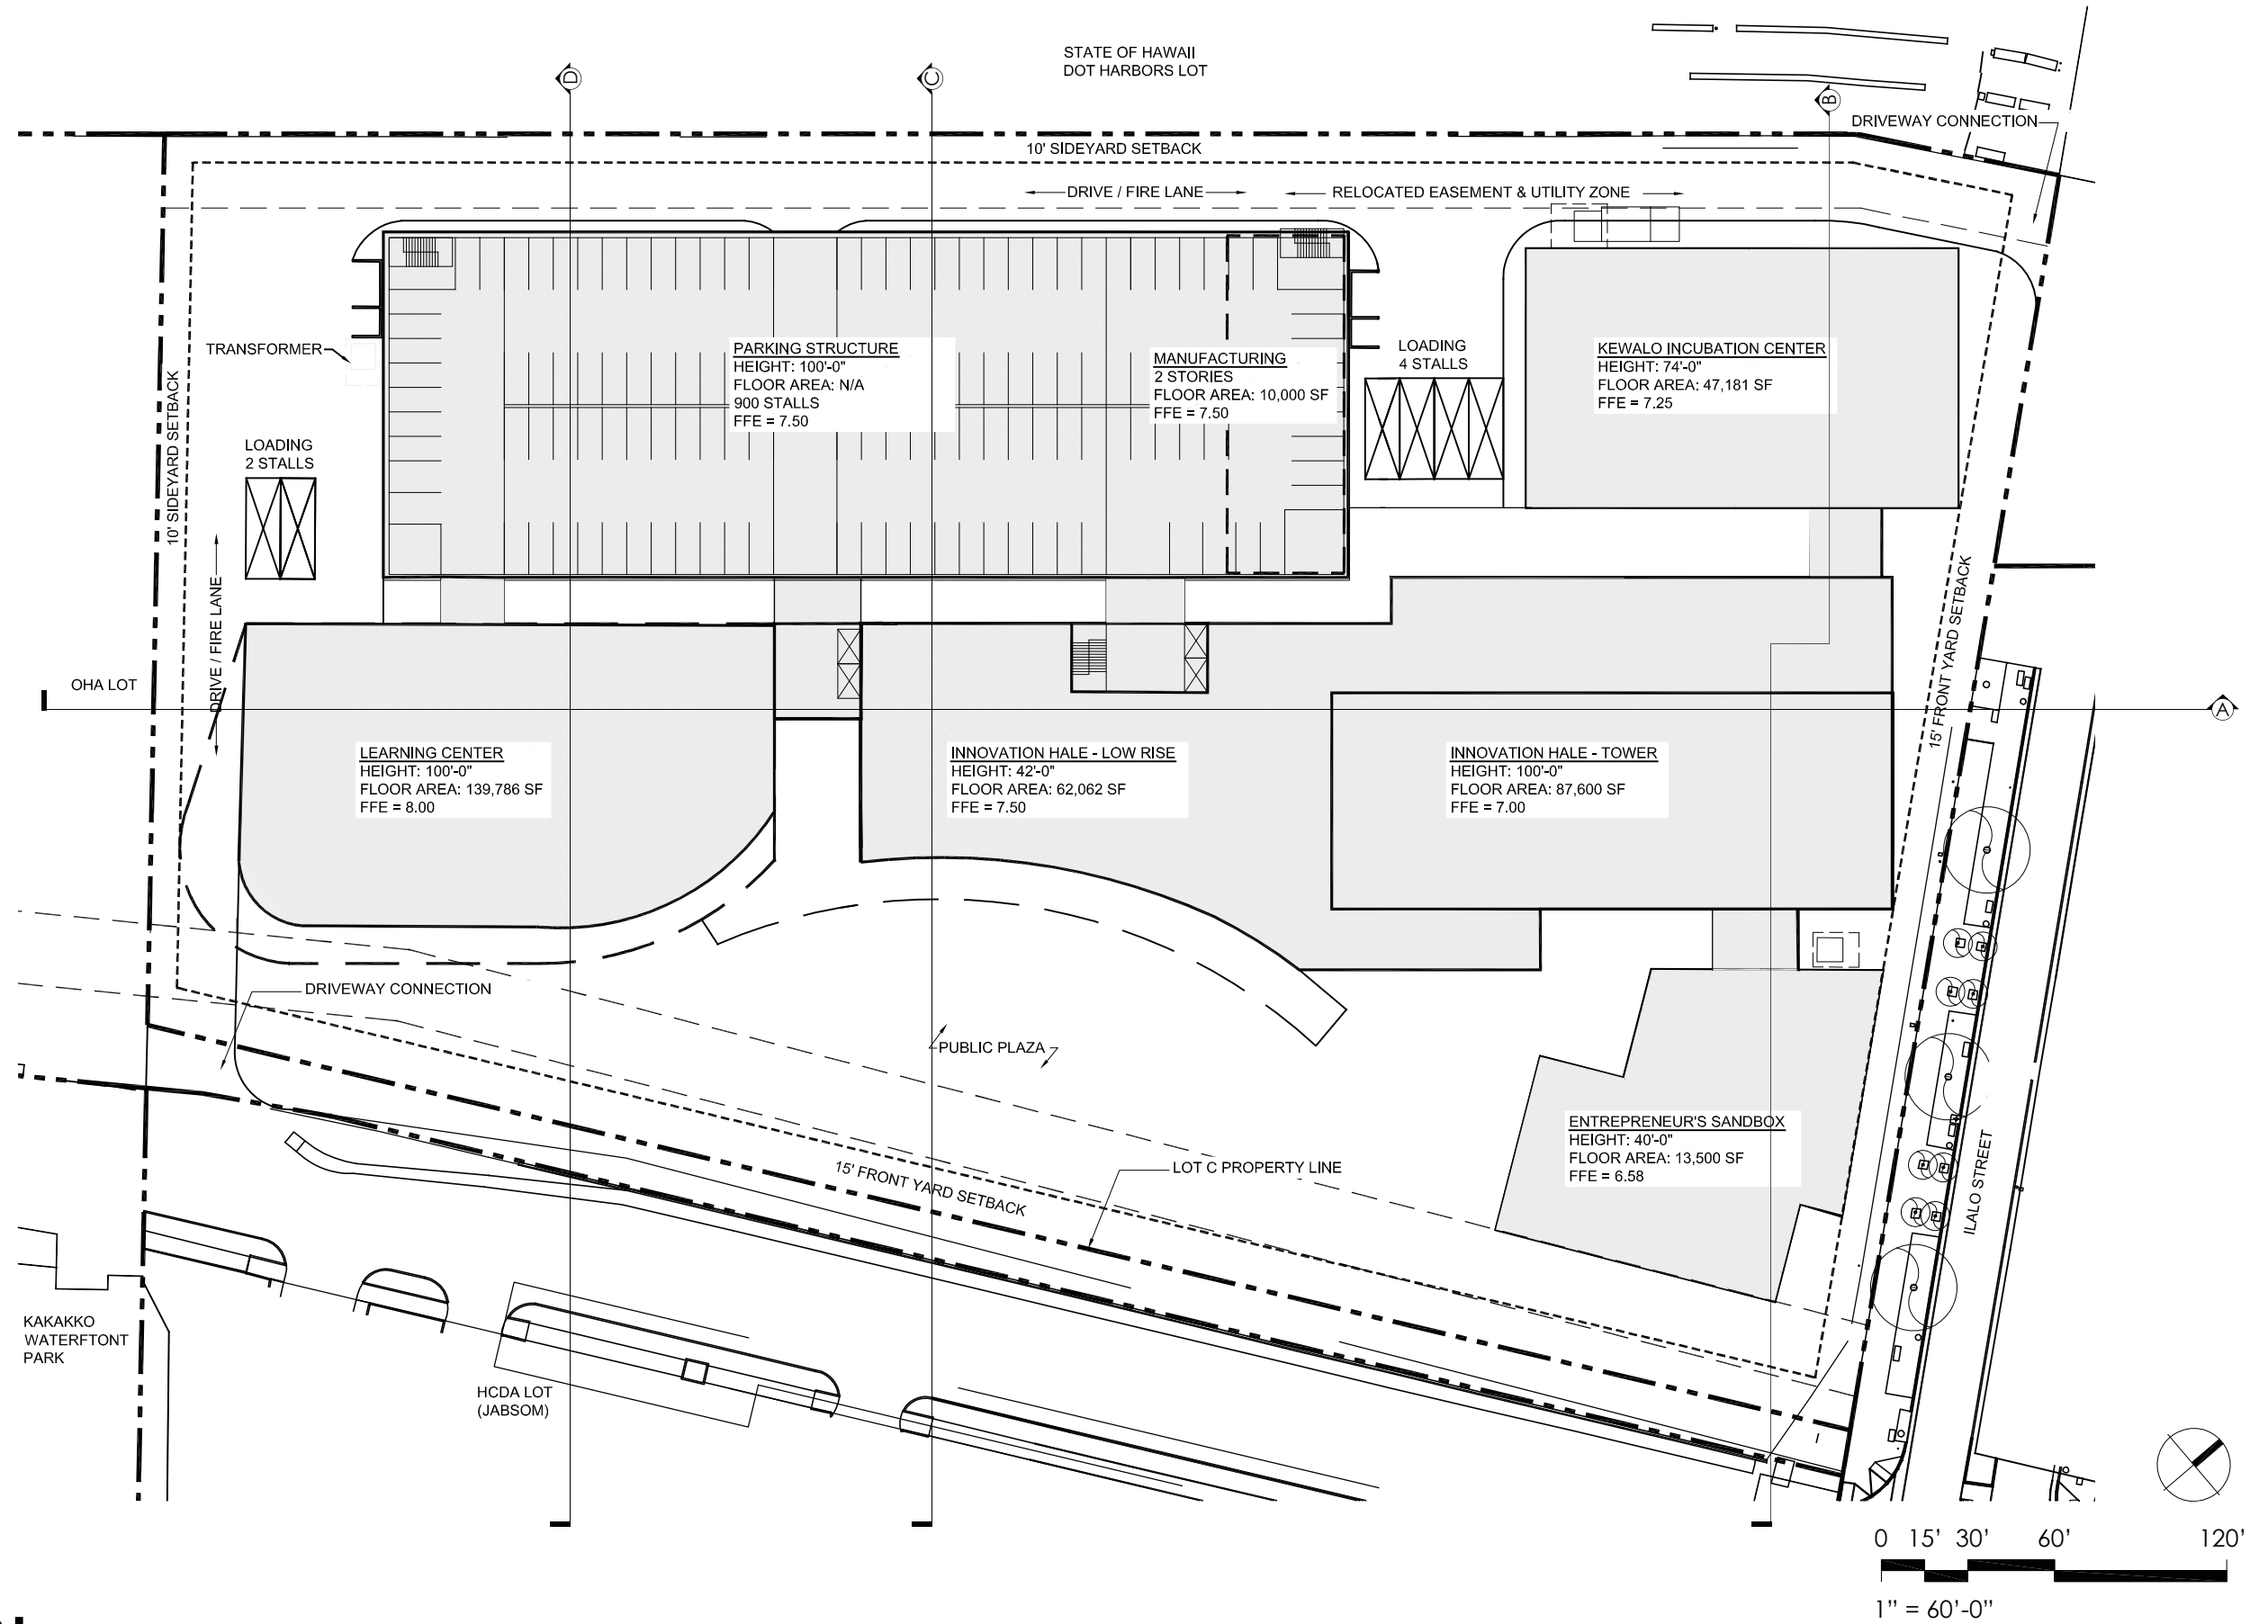

# LOT C MASTER PLAN

KAKAAKO MAKAI INNOVATION BLOCK AT LOT "C" MASTER PLAN - 07.29.2015

# FERRARO CHOI